




FHWA REGION NO.	STATE	TOWN	FED. AID PROJ. NO.	PROJ. NO.	YEAR	ROUTE NO.	SHEET NO.	TOTAL SHEETS
1	CONN	HARTFORD	TEA-PEDS(40)	63-529	1999		28	58

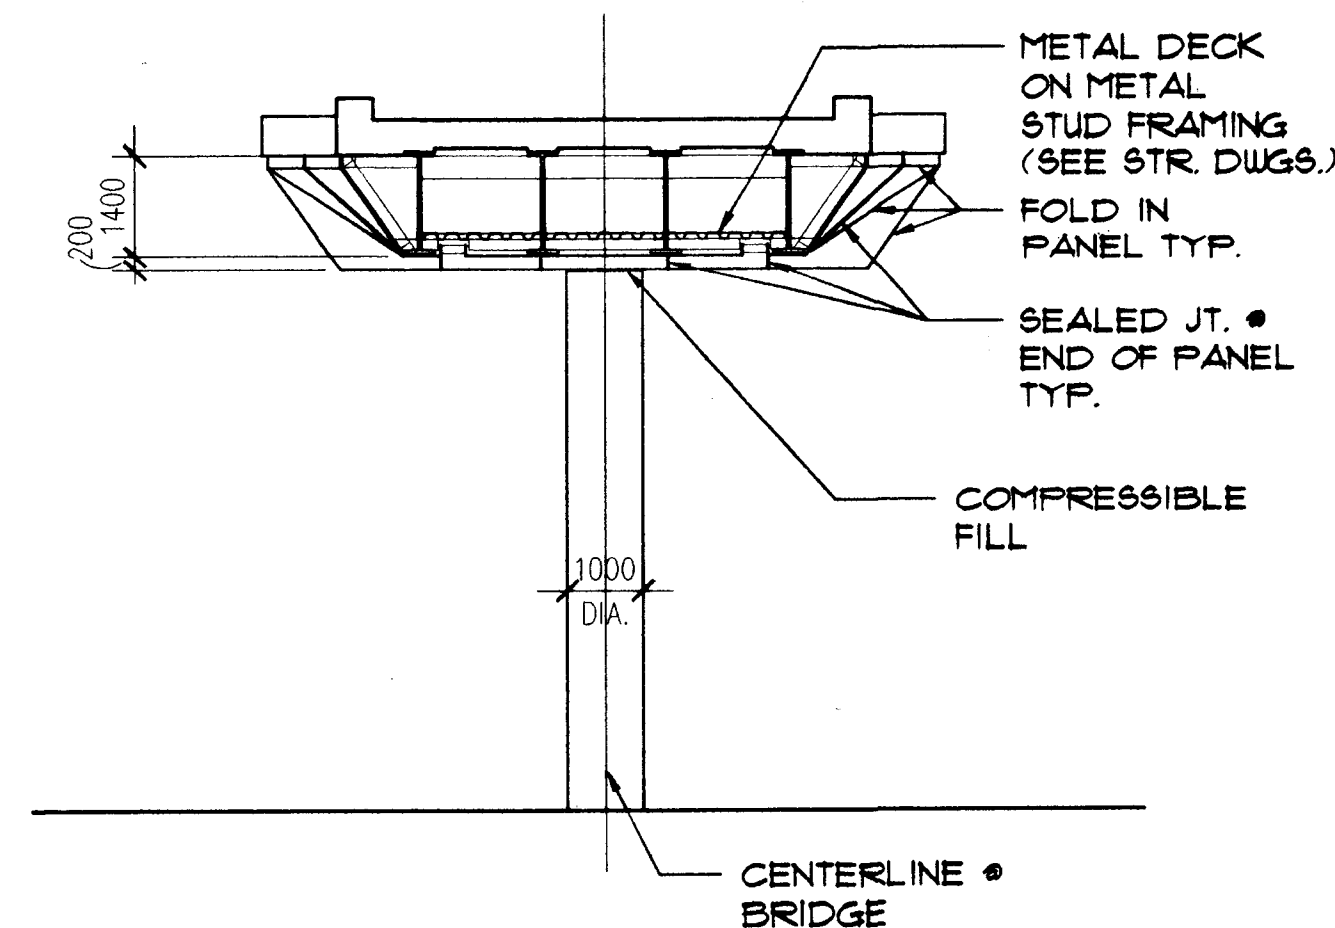


SECTION B
ALUMINUM FASCIA PANEL ELEVATION
@ MAST BASE / FREE-STANDING COLUMN
SCALE 1:100

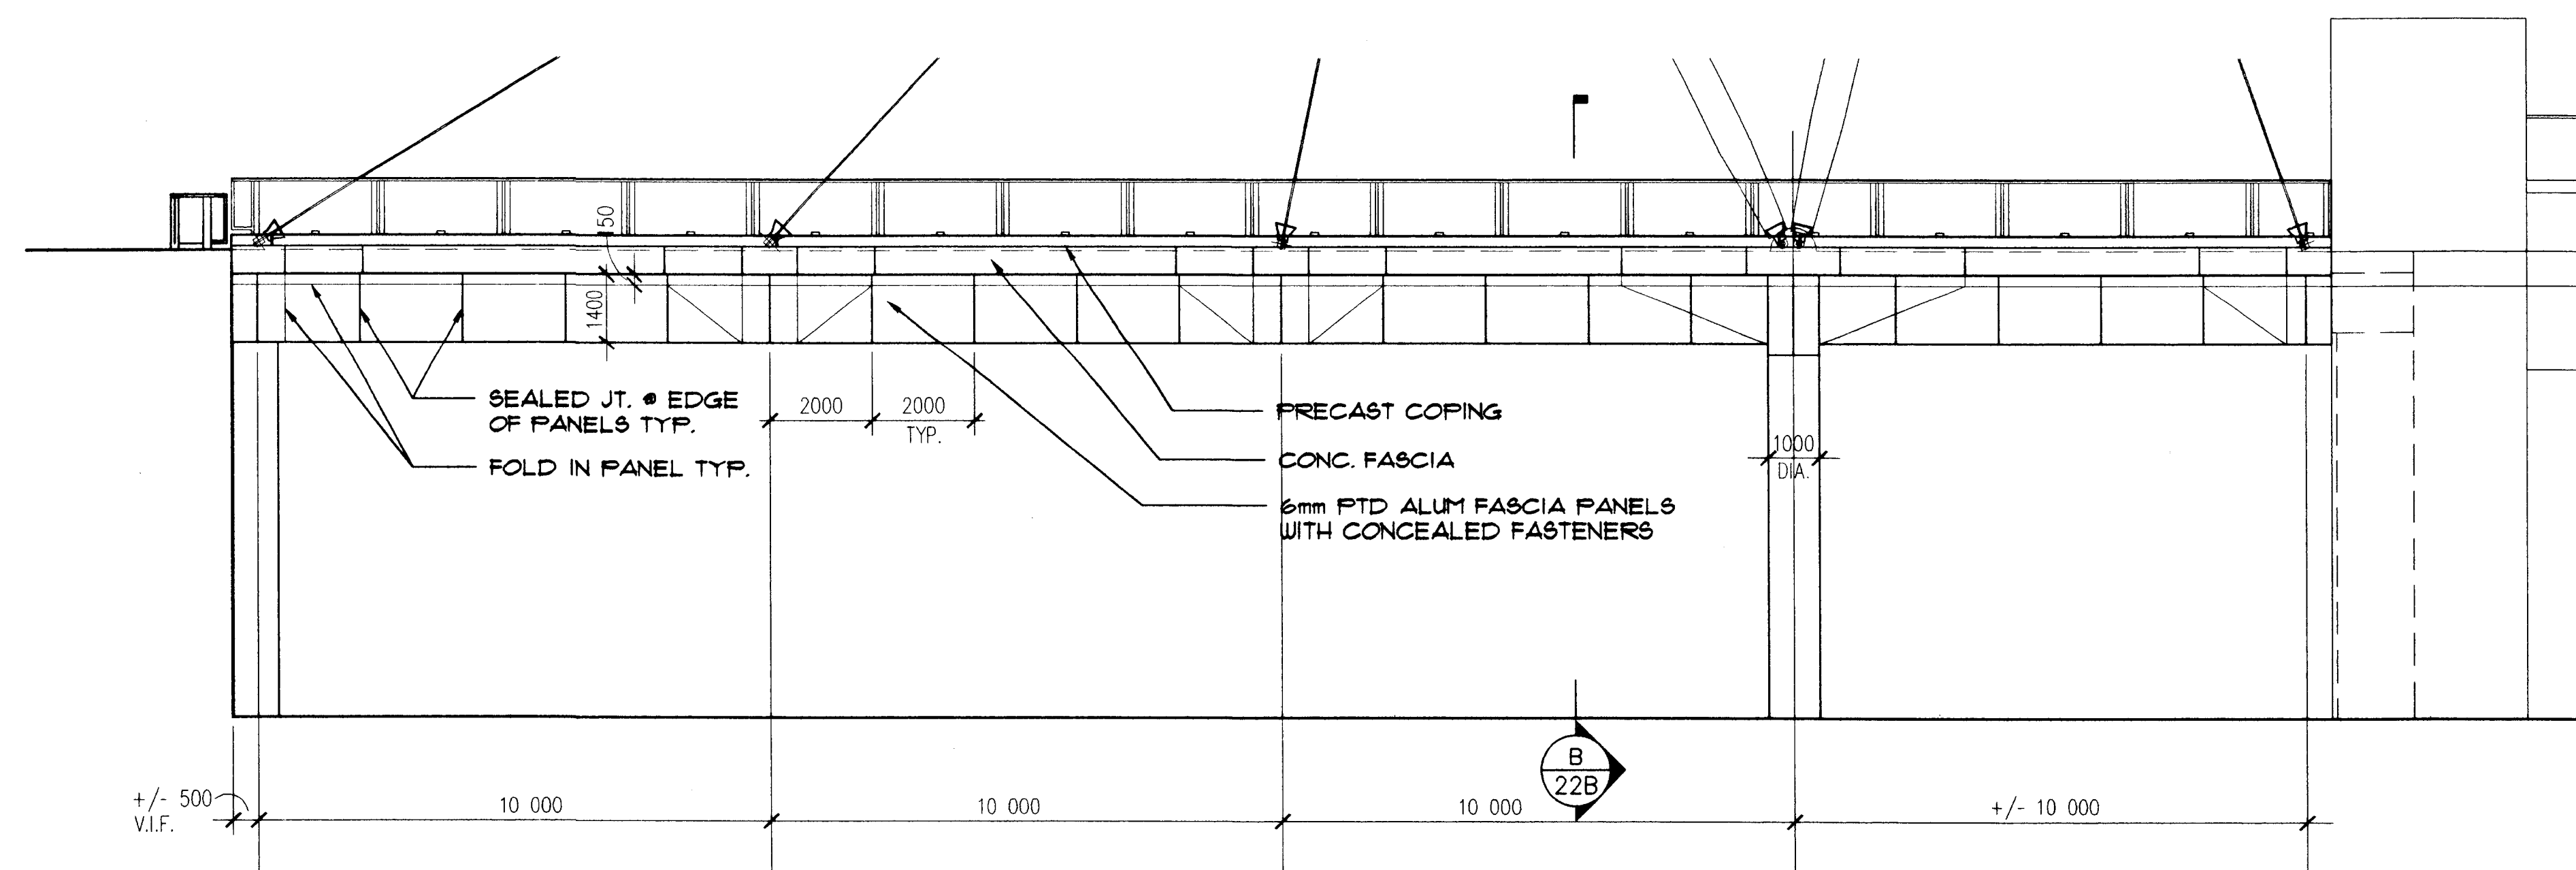

ALUMINUM FASCIA PANEL ELEVATION
SCALE 1:100

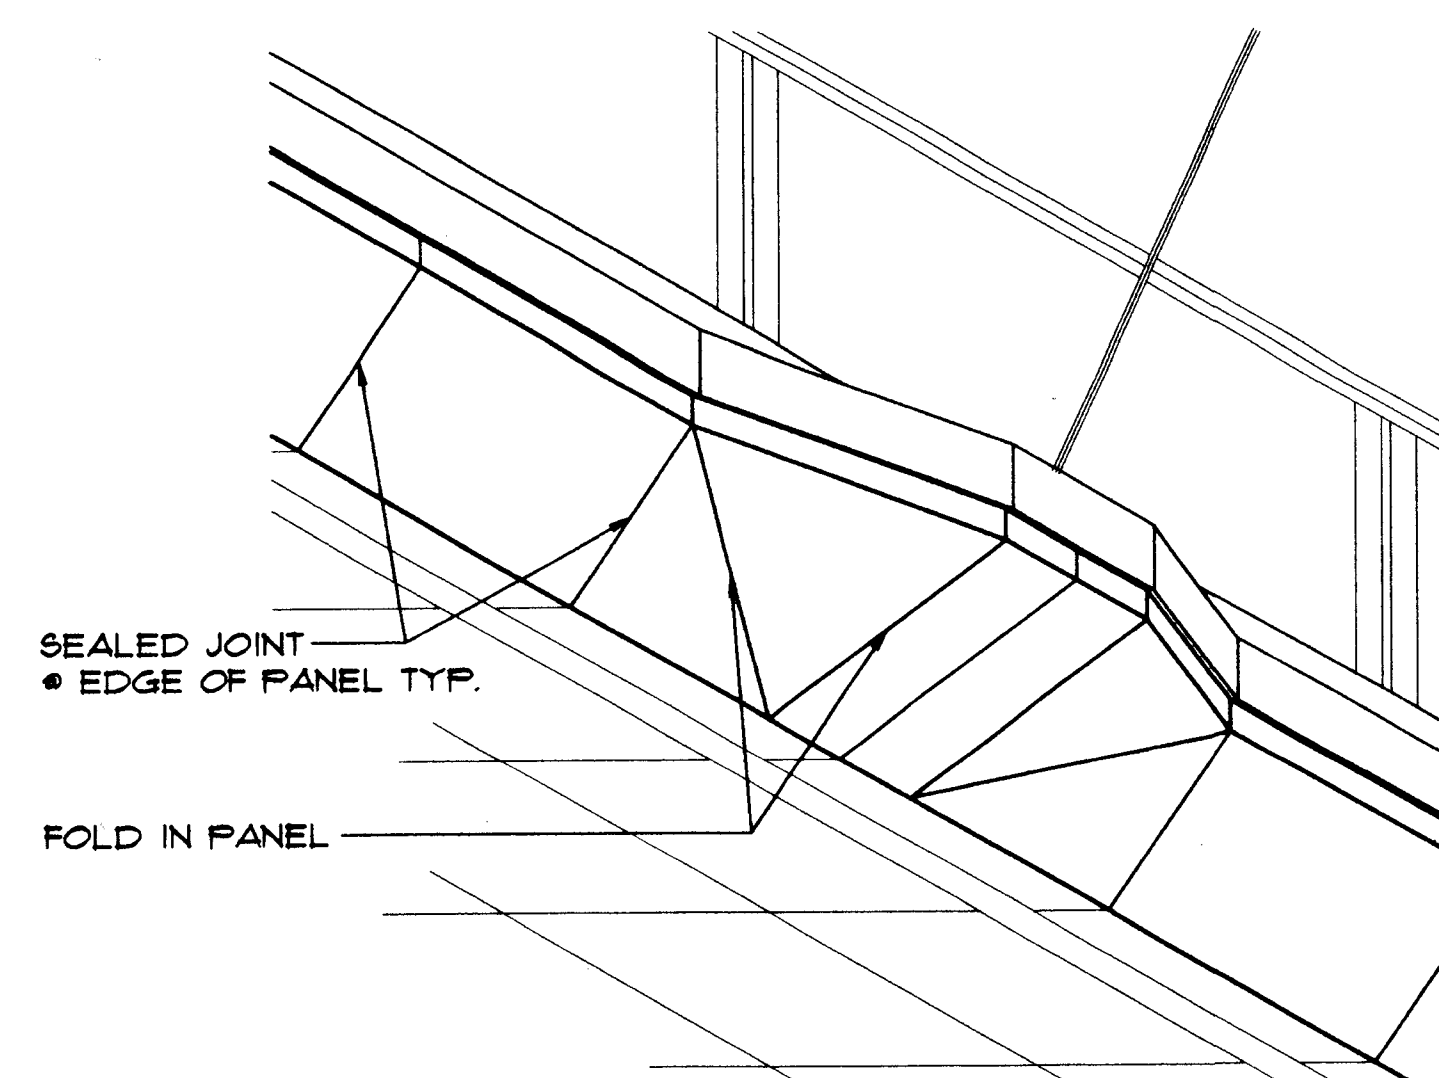

DESCRIPTIVE ISOMETRIC - TYP. PANELS
NOT TO SCALE

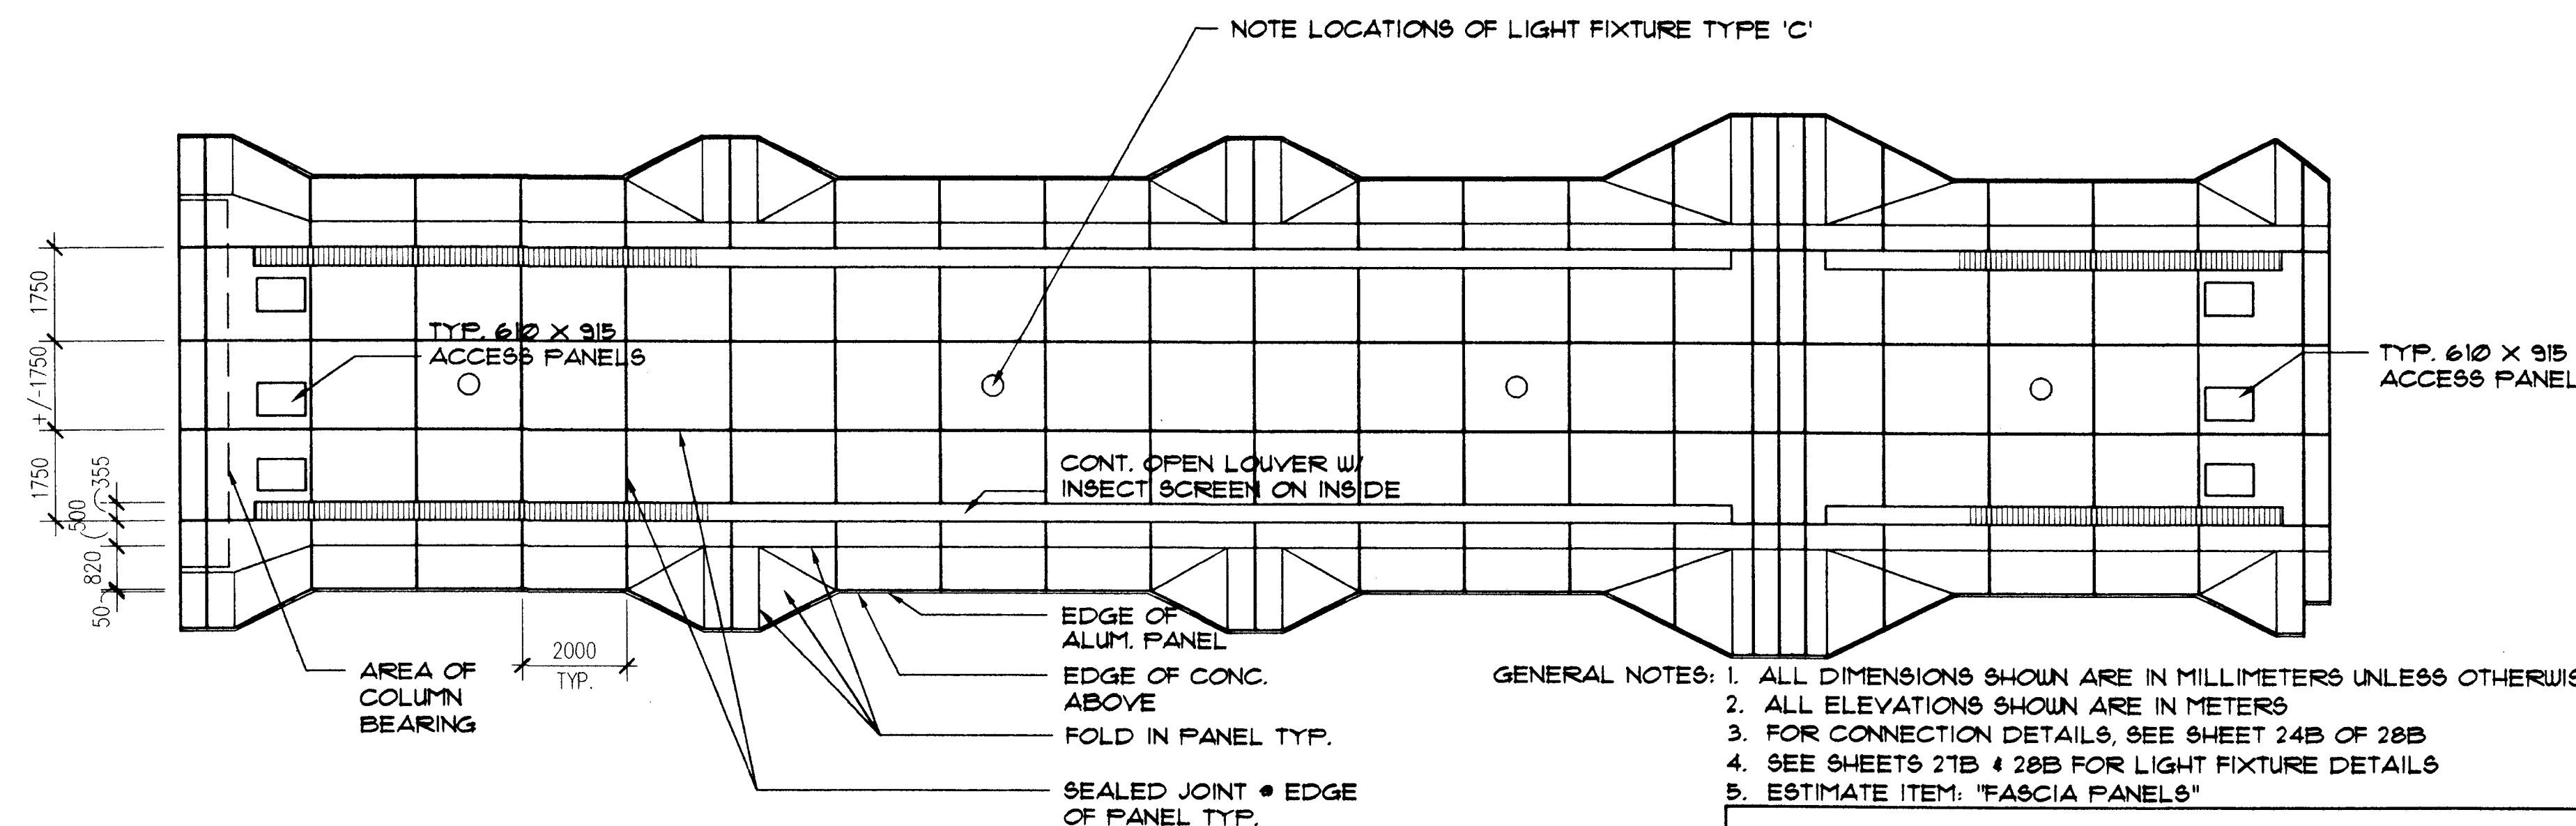

REFLECTED SOFFIT PLAN
SCALE 1:100

CITY OF HARTFORD

PEDESTRIAN BRIDGE

OVER

COLUMBUS BOULEVARD

ALUMINUM FASCIA PANELS

ENGINEER: MACCHI ENGINEERS, LLC

DESIGNER: JS

DRAFTER: JS

CHECKER: TSK

NO. DATE DESCRIPTION

APPROVED

DATE 9/15/99

REVISIONS

STRUCTURE NO.

BRIDGE LOG NO.

STRUCTURE SHEET NO.

23B OF 28B