




SECTION F - @ BRIDGE ADJACENT
TO PHOENIX BUILDING
SCALE 1:50

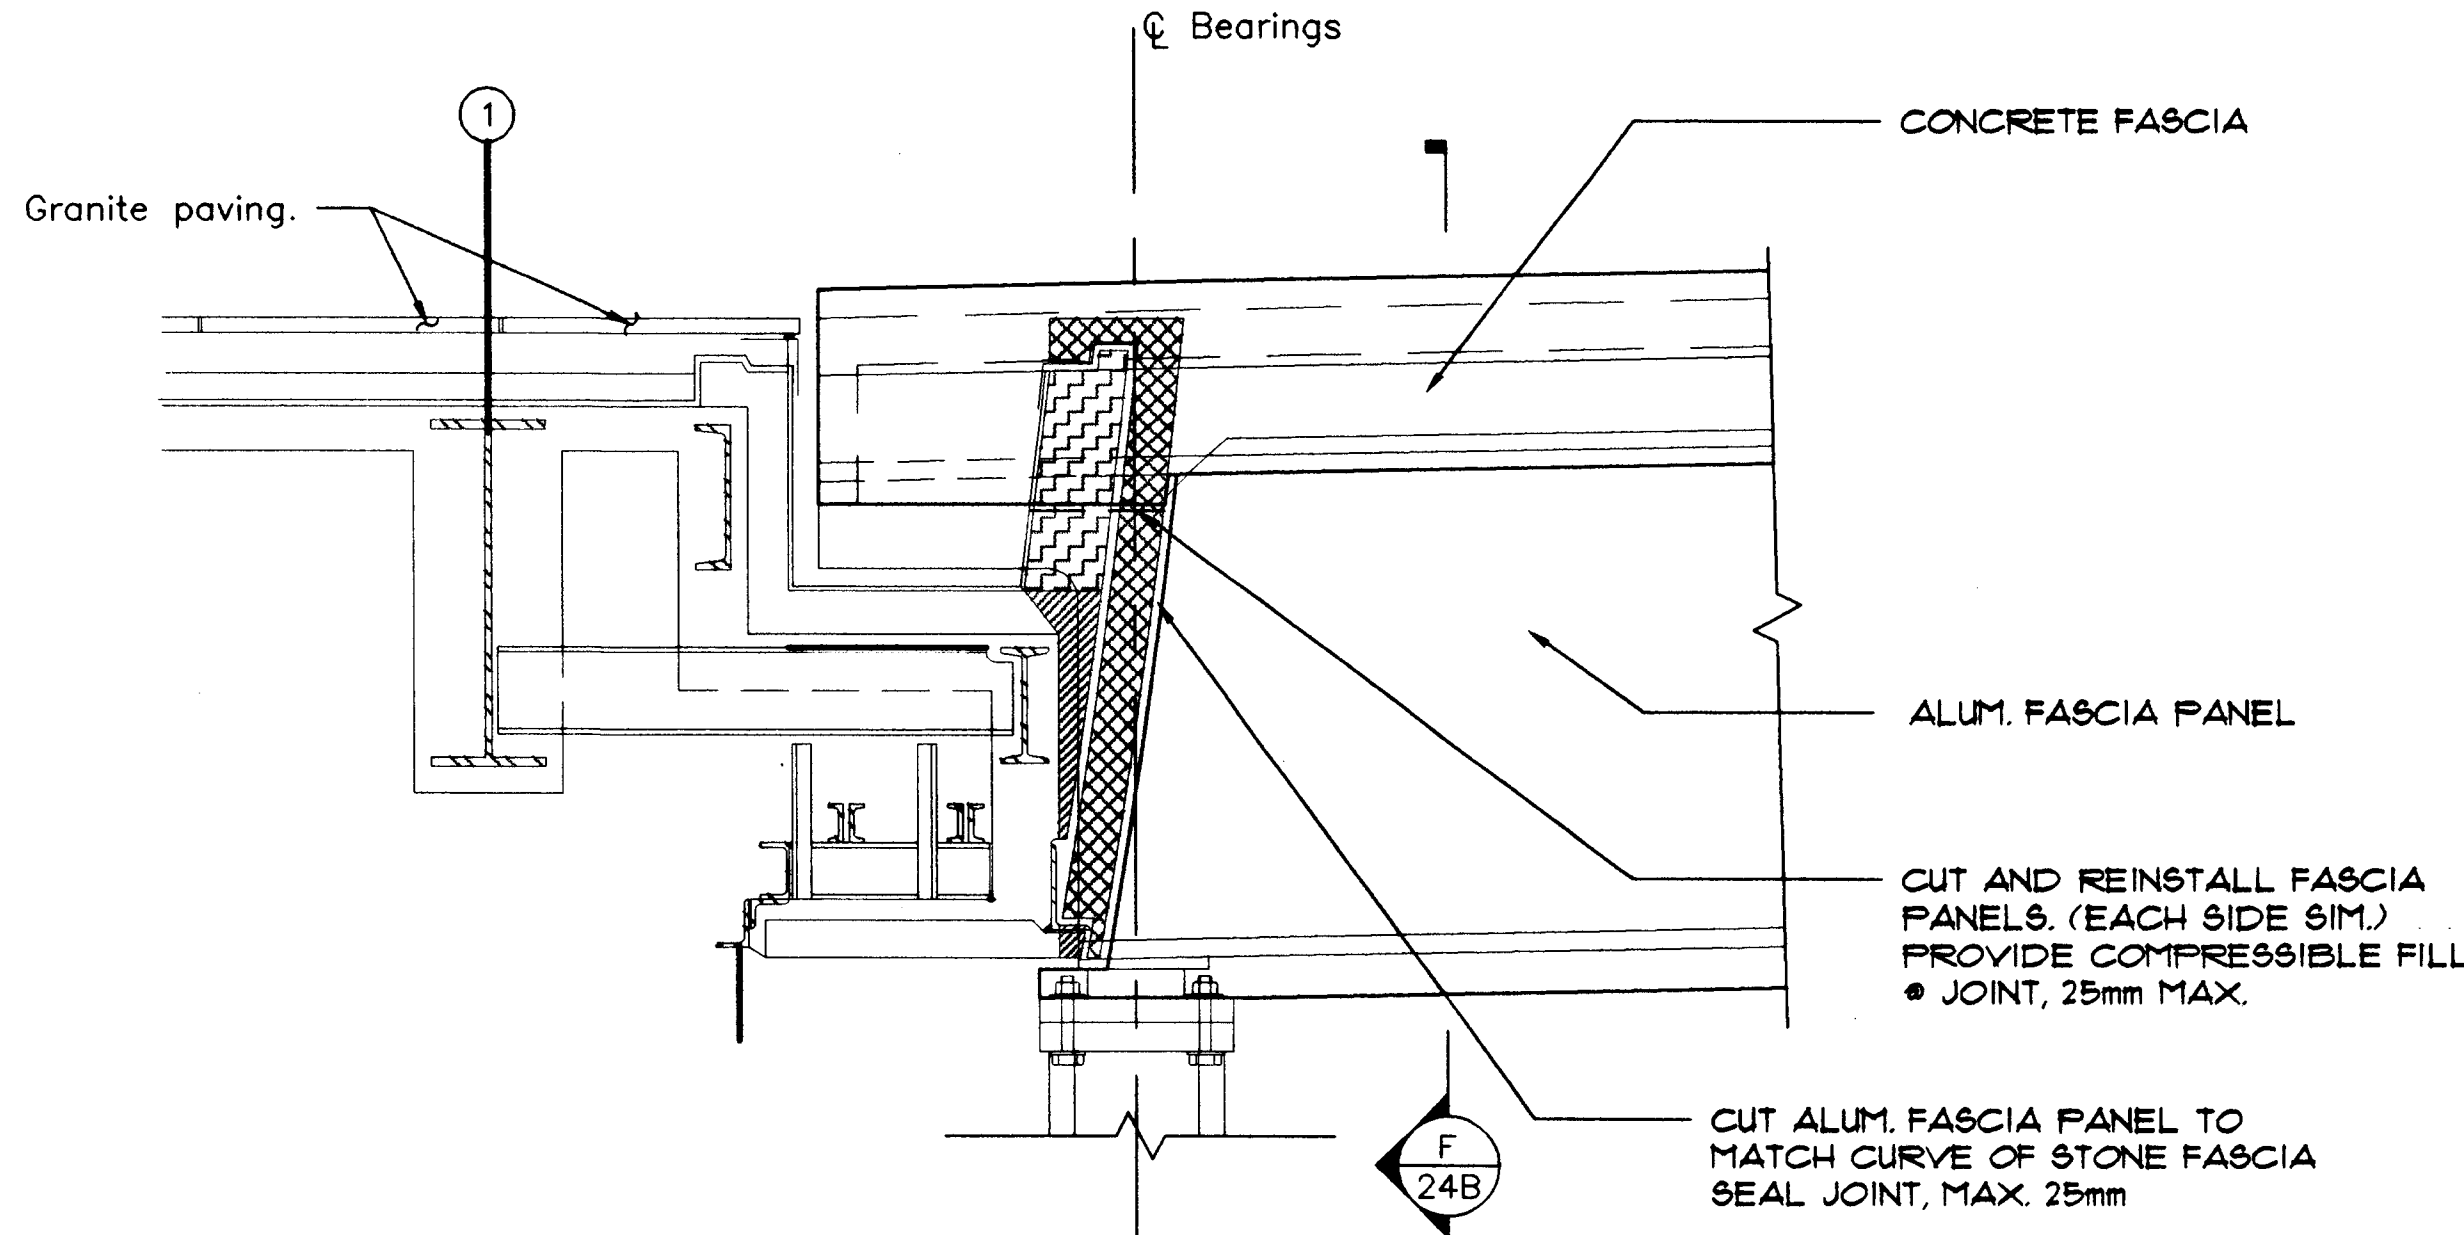

SECTION E - @ PHOENIX BUILDING
ADJACENT TO BRIDGE
SCALE 1:20

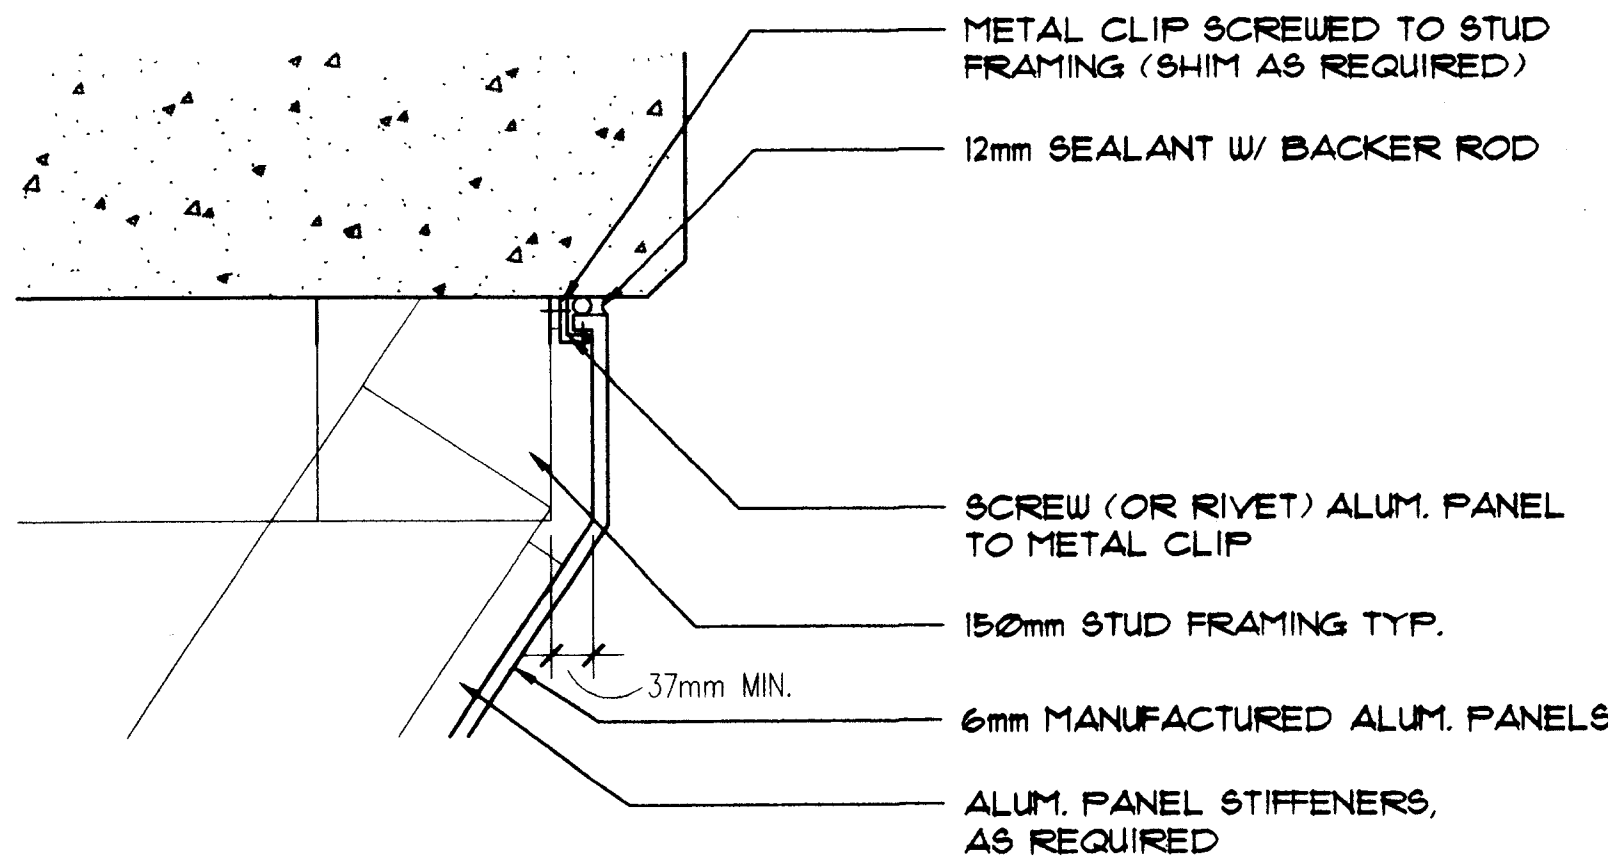

SECTION D
FASCIA DETAIL @ CONC CURB
SCALE 1:5

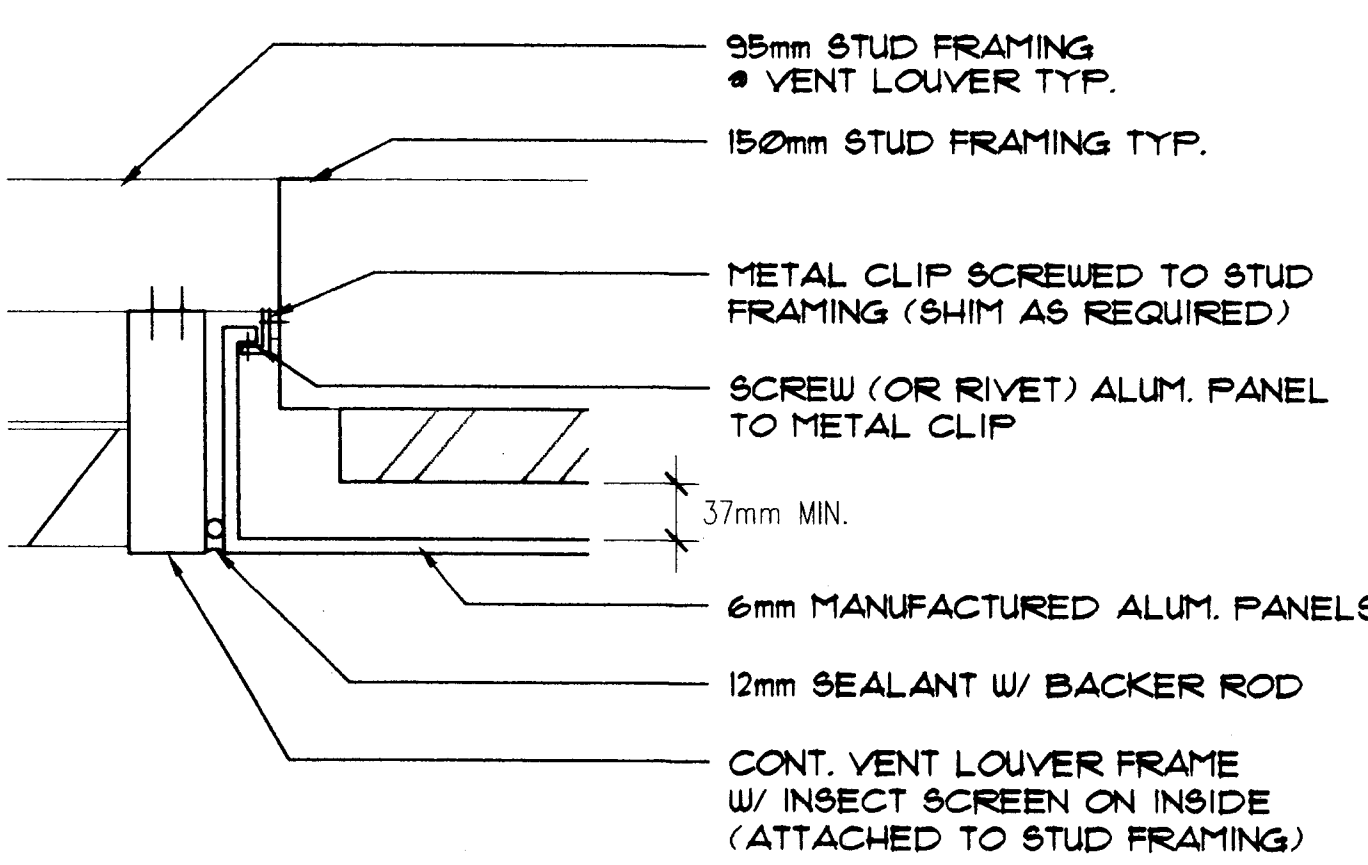

SECTION C
FASCIA DETAIL @ LOUVER
SCALE 1:5

- GENERAL NOTES:
1. ALL DIMENSIONS SHOWN ARE IN MILLIMETERS UNLESS OTHERWISE NOTED
 2. ALL ELEVATIONS SHOWN ARE IN METERS
 3. ESTIMATE ITEM: "FASCIA PANELS"

CITY OF HARTFORD		
PEDESTRIAN BRIDGE OVER COLUMBUS BOULEVARD		
ALUMINUM FASCIA PANEL DETAILS		
ENGINEER: MACCHI ENGINEERS, LLC		
DESIGNER: JS		CHECKER: TSK
DRAFTER: JS		DATE 9/15/99
APPROVED <i>T.S. K...</i>		BRIDGE LOG NO.
STRUCTURE NO.		STRUCTURE SHEET NO. 24B OF 28B

NO.	DATE	DESCRIPTION
REVISIONS		