



FHWA REGION NO.	STATE	TOWN	FED. AID PROJ. NO.	PROJ. NO.	YEAR	ROUTE NO.	SHEET NO.	TOTAL SHEETS
1	CONN	HARTFORD	TEA-PEDS(40)	63-529	1999		30	58

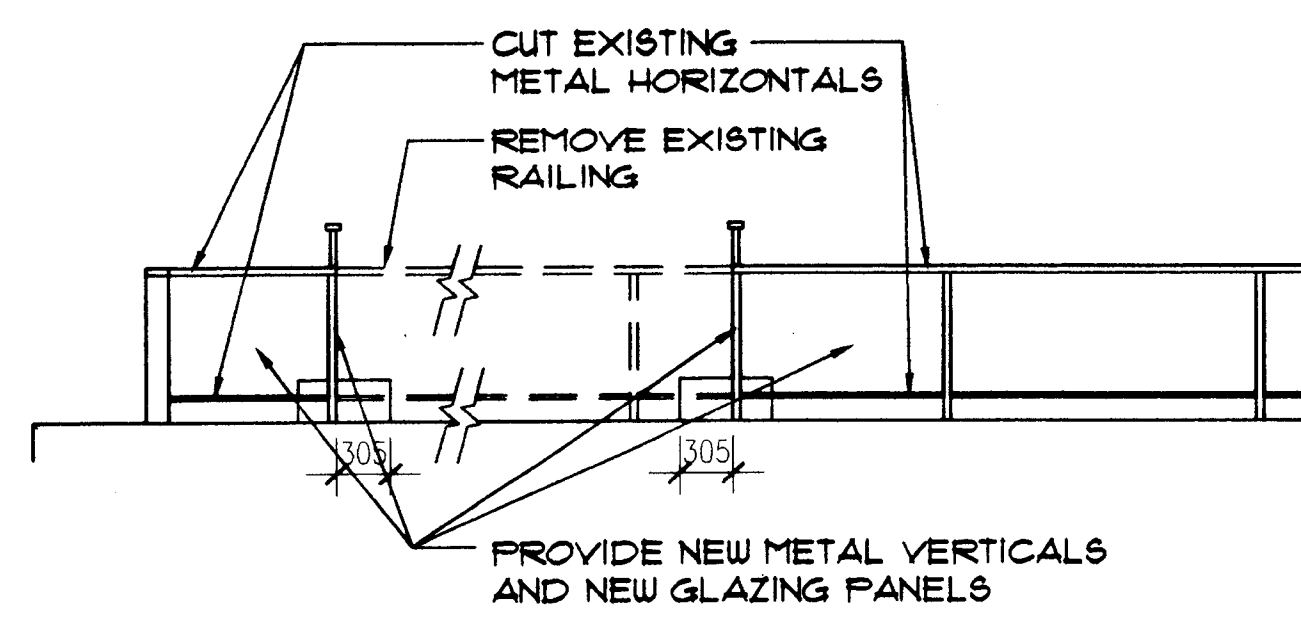


NOTE: PATCH VOIDS FROM REMOVED VERTICALS WITH GRANITE PLUG TO MATCH EXISTING


GUARD @ PHEONIX PLAZA
SCALE 1:50

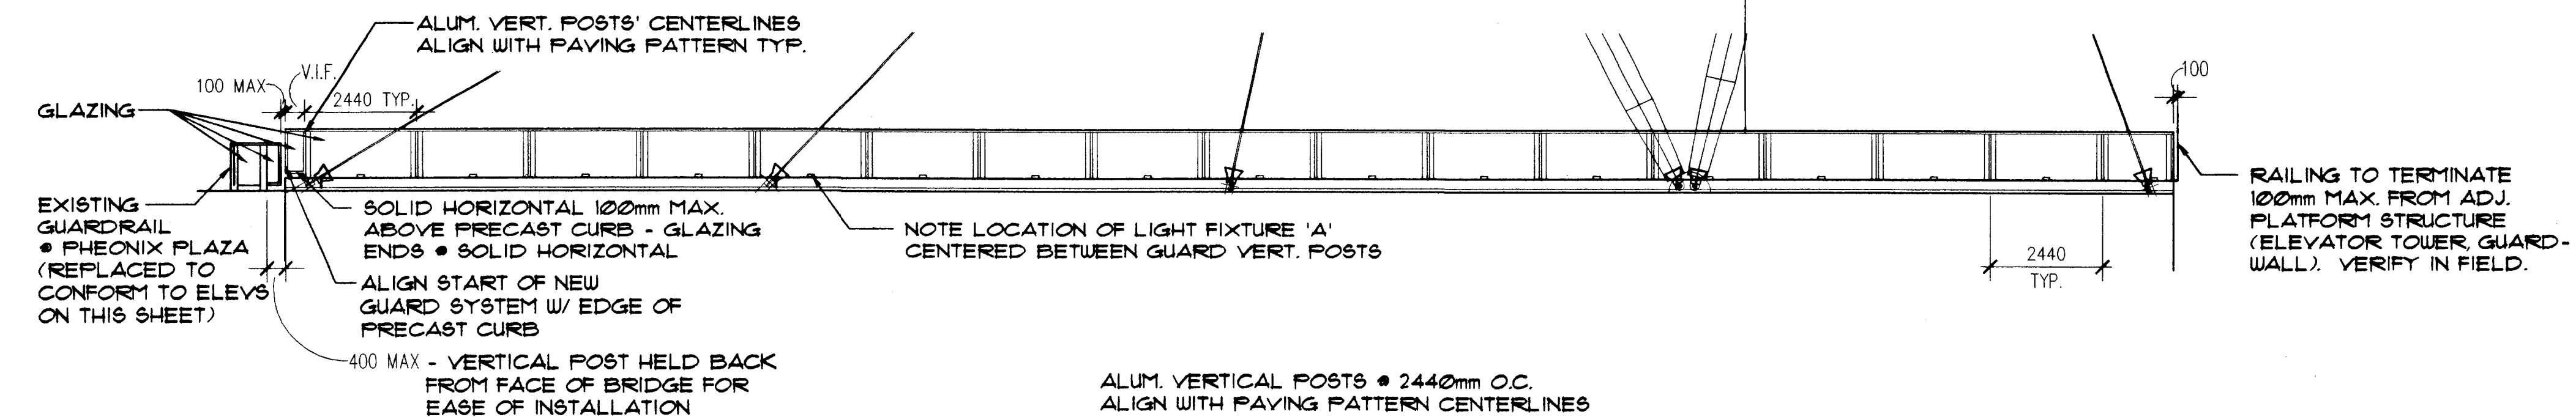


ALUM. AND GLASS GUARD LAYOUT ELEVATION
SCALE 1:100

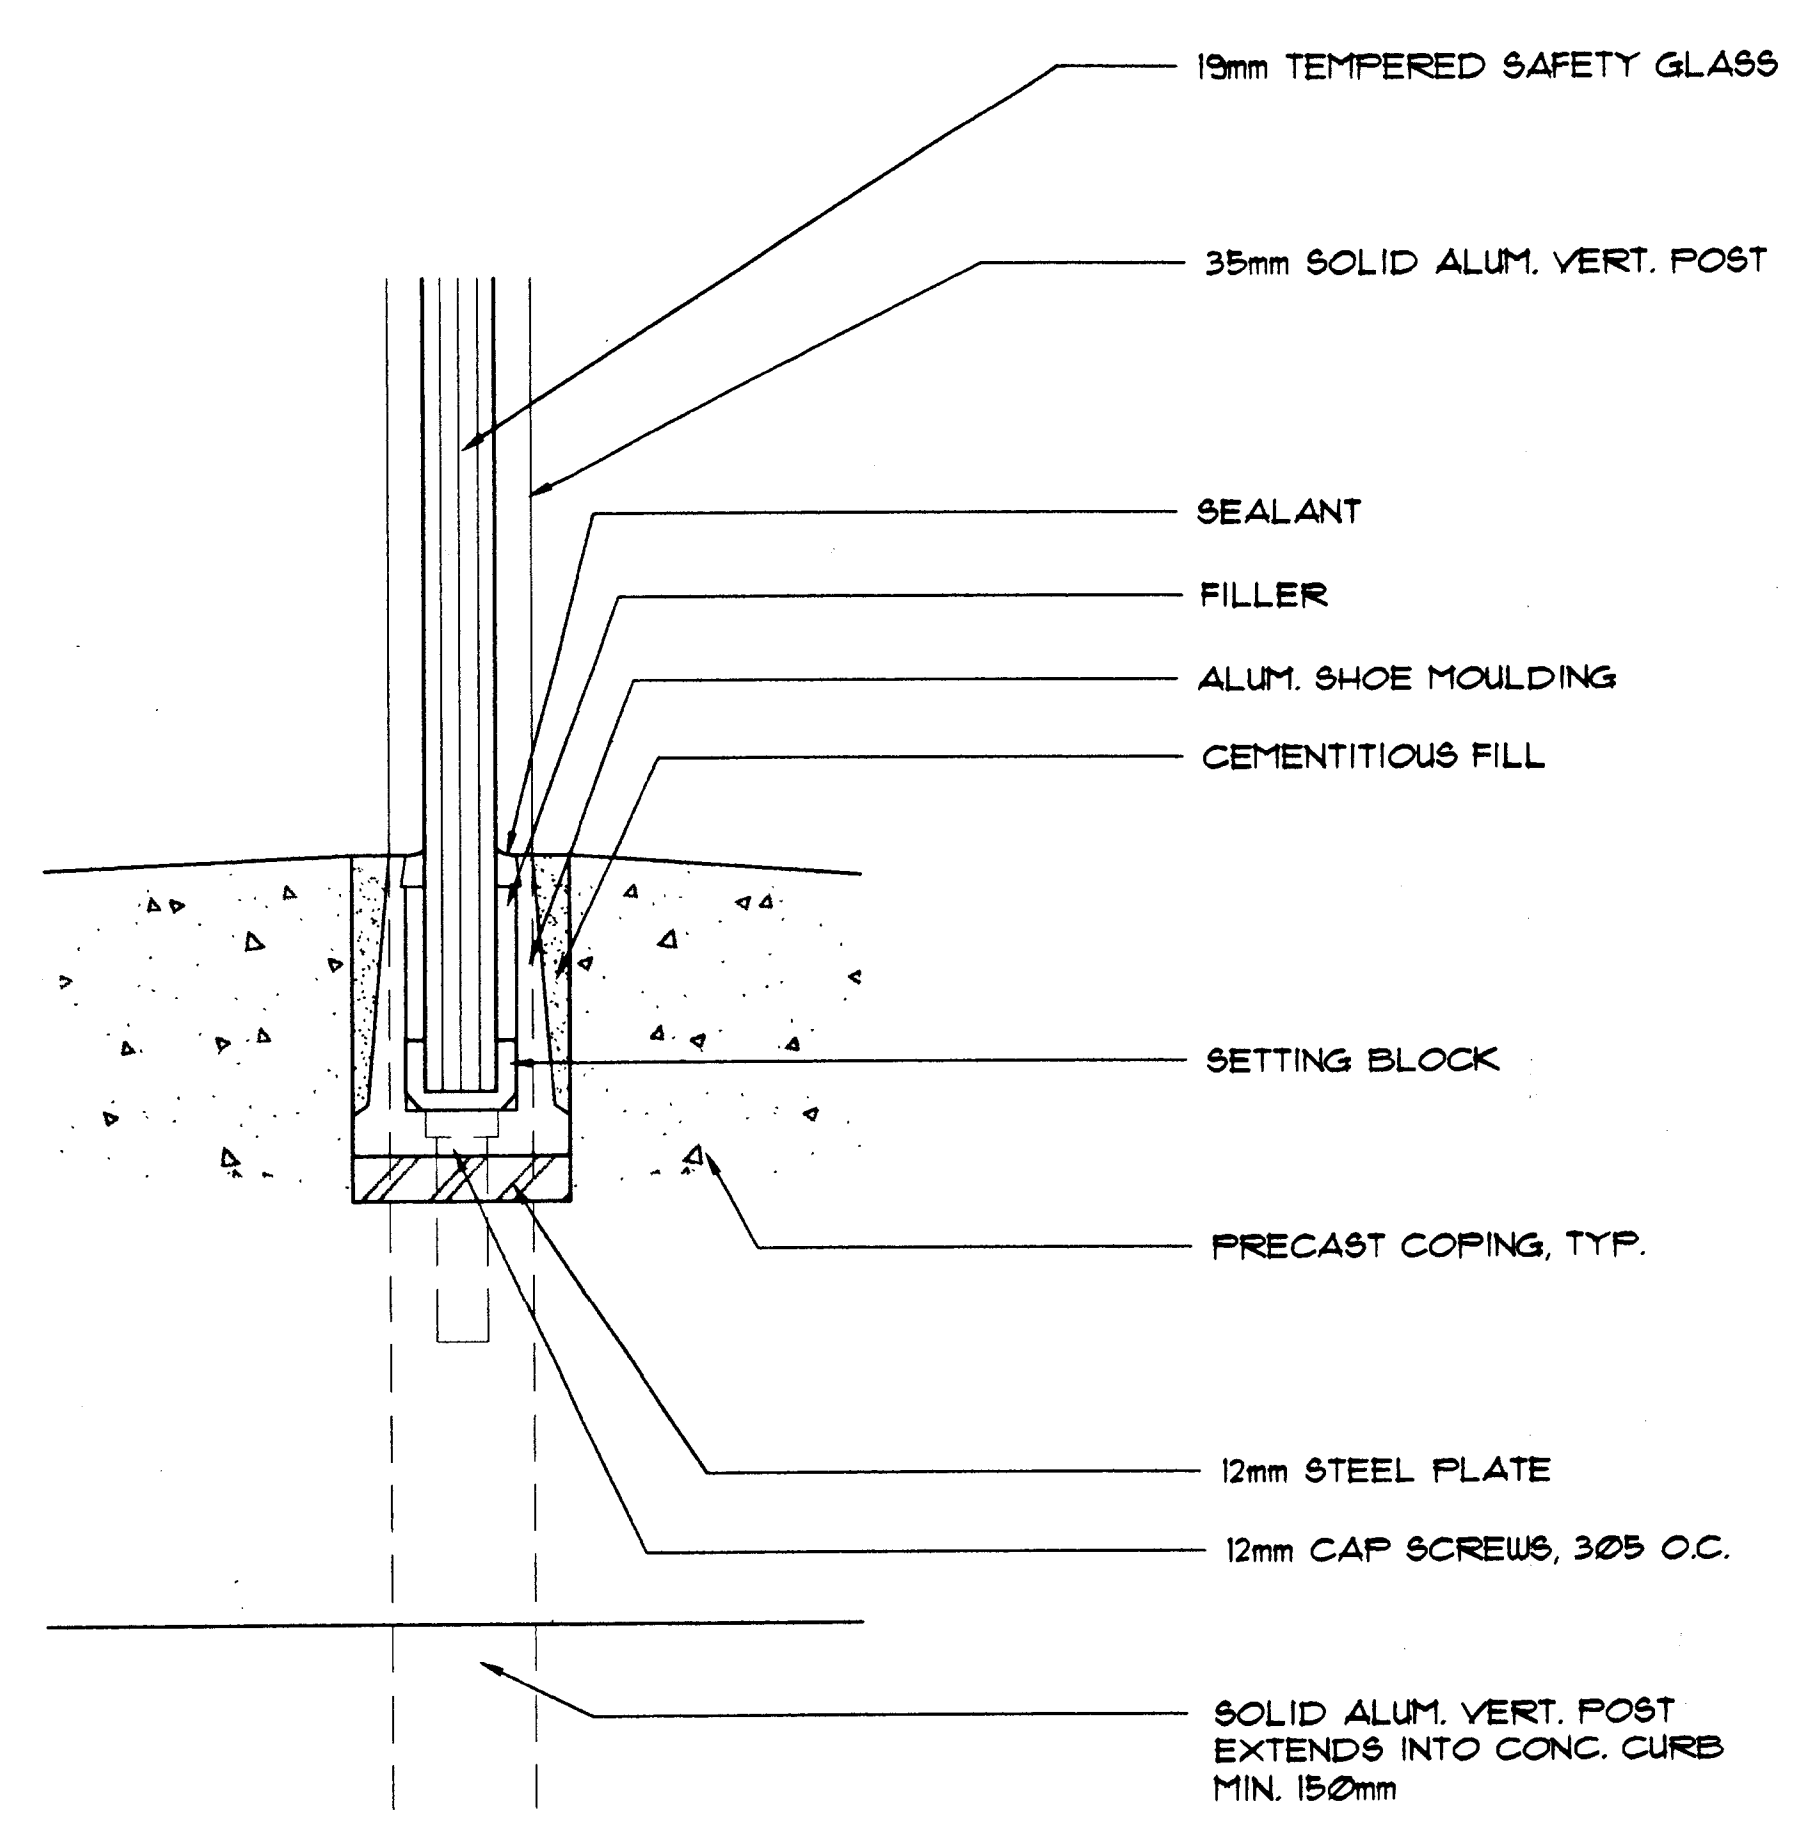

SECTION H
GLAZED GUARD BASE DETAIL
SCALE 1:2

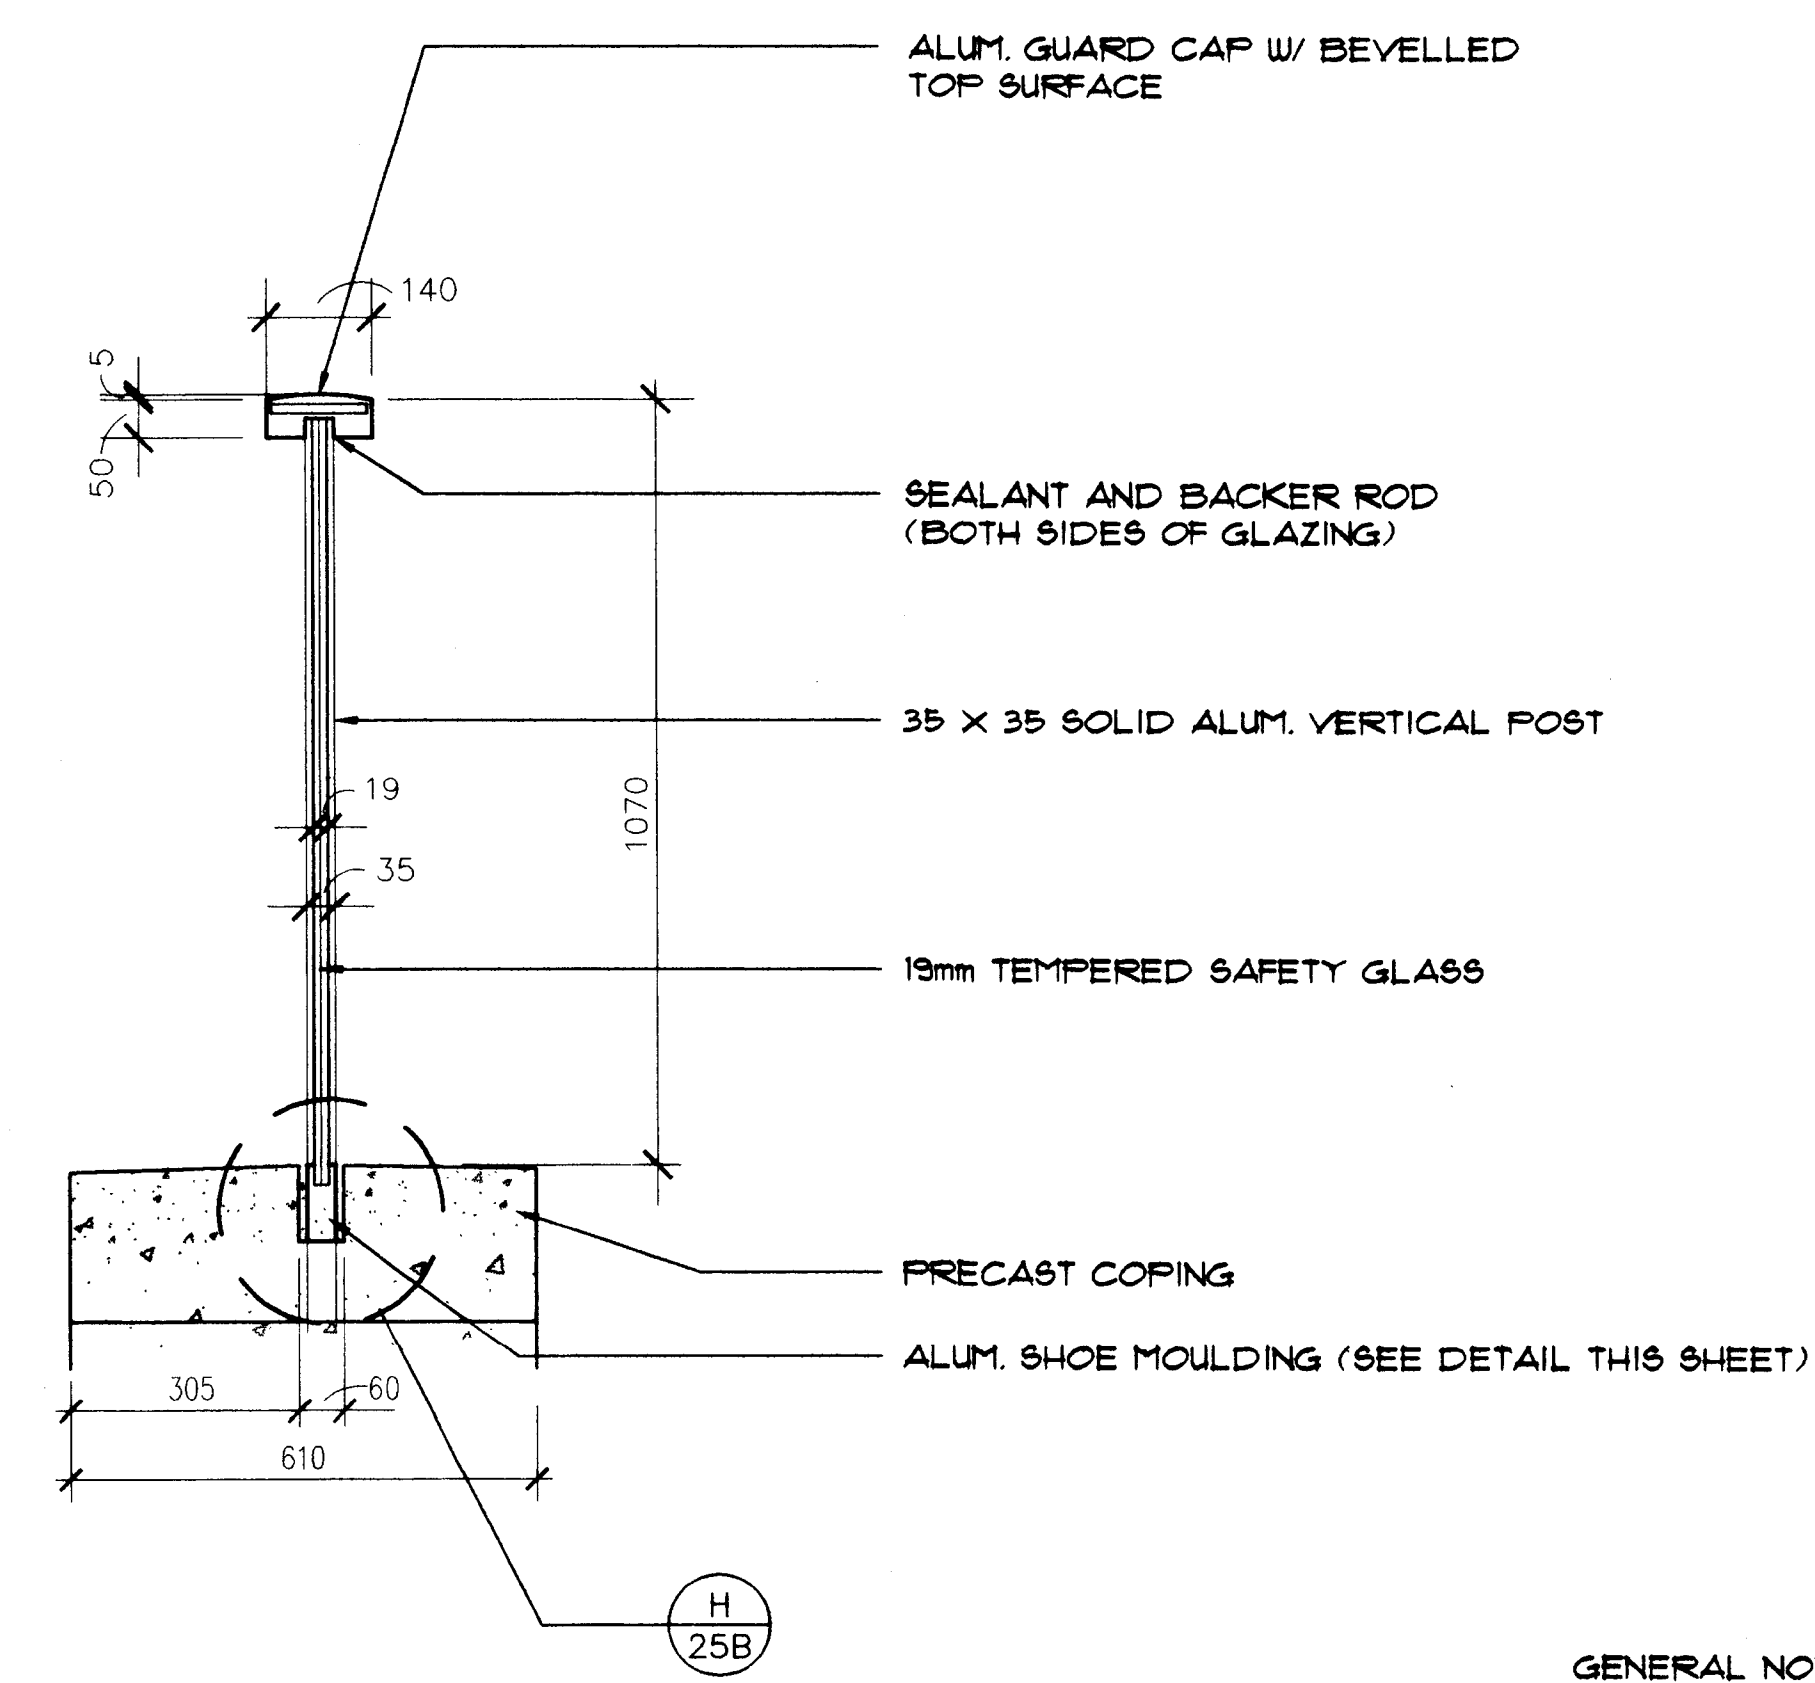

SECTION G
GLAZED GUARD DETAIL
SCALE 1:10

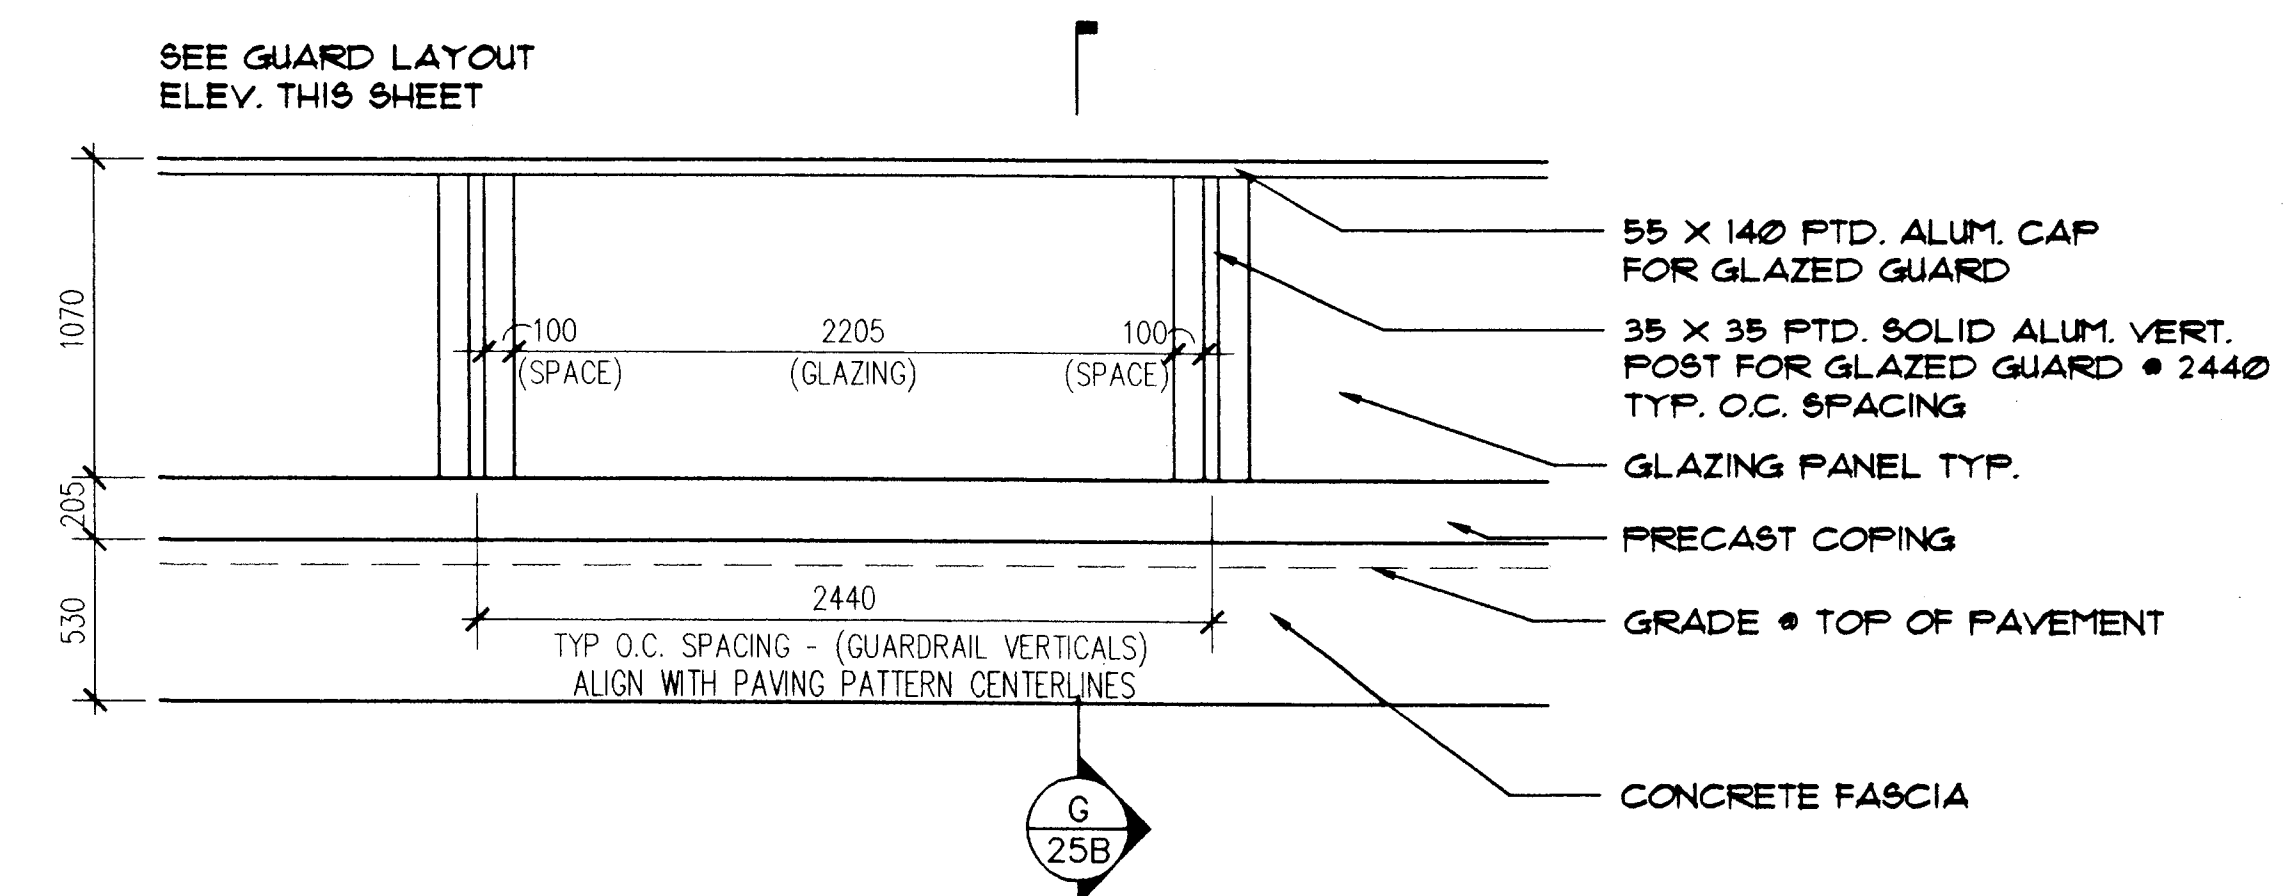

DETAIL ELEVATION
SCALE 1:25

GENERAL NOTES:

- ALL ITEMS NECESSARY FOR THE CONSTRUCTION OF ALUM. & GLASS GUARDS SHALL BE IN "ARCHITECTURAL ELEMENTS FOR PEDESTRIAN BRIDGE"
- ALL DIMENSIONS SHOWN ARE IN MILLIMETERS UNLESS OTHERWISE NOTED
- ALL ELEVATIONS SHOWN ARE IN METERS

CITY OF HARTFORD

PEDESTRIAN BRIDGE

OVER

COLUMBUS BOULEVARD

ALUMINUM AND GLASS GUARD

ENGINEER: MACCHI ENGINEERS, LLC

DESIGNER: JS

DRAFTER: JS

CHECKER: TSK

APPROVED

Tim Kim

DATE 9/15/99

NO. DATE DESCRIPTION

REVISIONS

STRUCTURE NO.

BRIDGE LOG NO.

STRUCTURE SHEET NO.
25B OF 28B