


FLARE RATES	
<u>SPEED *</u>	<u>FLARE RATE **</u>
50 km/h OR LESS	6 : 1
60 km/h	8 : 1
80 km/h OR GREATER	10 : 1

* ANTICIPATED TRAVEL SPEED THROUGH THE WORK AREA.

** 10 : 1 FLARE RATE TO BE USED FOR ALL FREEWAYS AND EXPRESSWAYS.

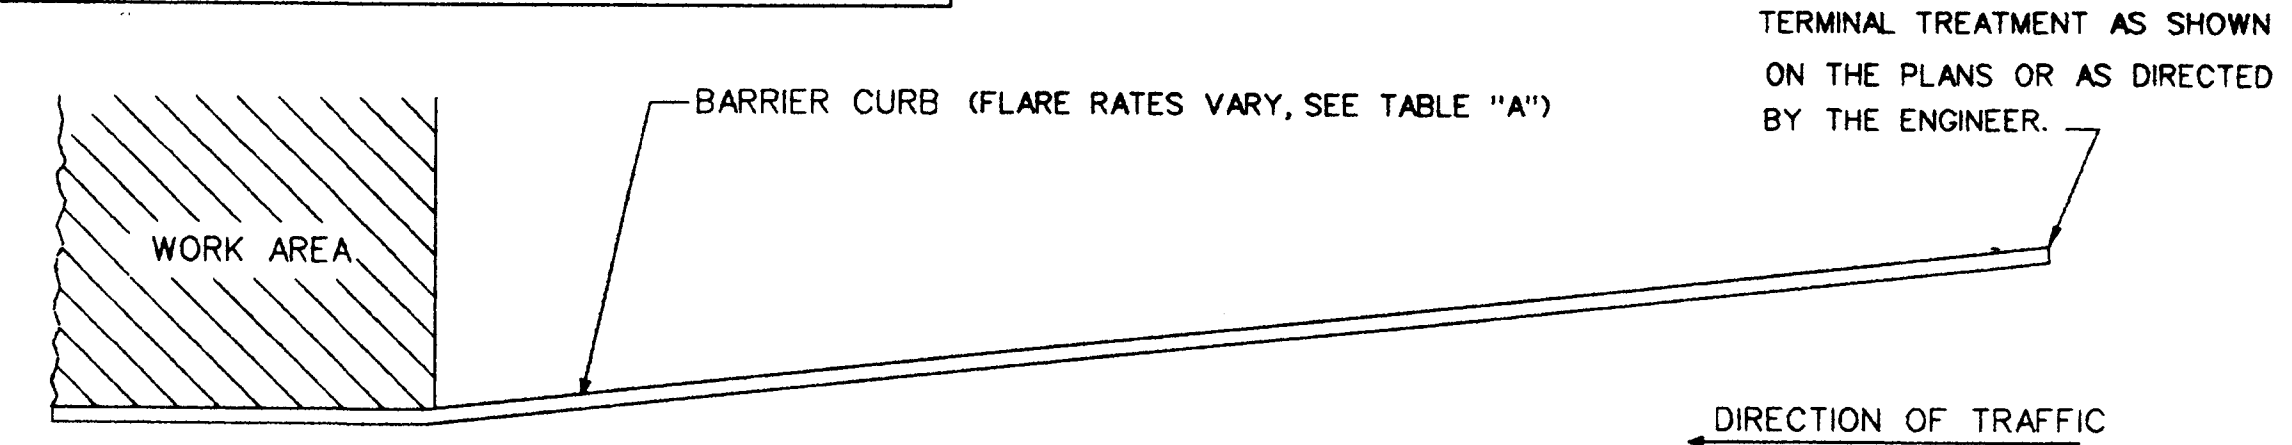

The diagram shows the orthographic and isometric views of a mechanical component. The orthographic views include a front view (top) and a side view (bottom). The front view shows a horizontal bar with a semi-circular end of 100 DIA, a vertical section of 100, and a 135° angle. The side view shows a horizontal bar with a 16 mm diameter and a 35 mm diameter section. The isometric view shows the component in a 3D perspective.

NOTE:
CONNECTION BARS SHALL BE BENT
FROM 16 mm DIAMETER SMOOTH BARS
CONFORMING TO AISI HR 1018 OR
EQUIVALENT.
ALTERNATE DESIGNS FOR CONNECTIONS
MAY BE SUBMITTED TO THE ENGINEER
FOR APPROVAL.
ALL REBARS ARE METRIC DESIGNATIONS.

STRUCTURE NO.		
---------------	--	--

NO.	DATE	DESCRIPTION
REVISIONS		