

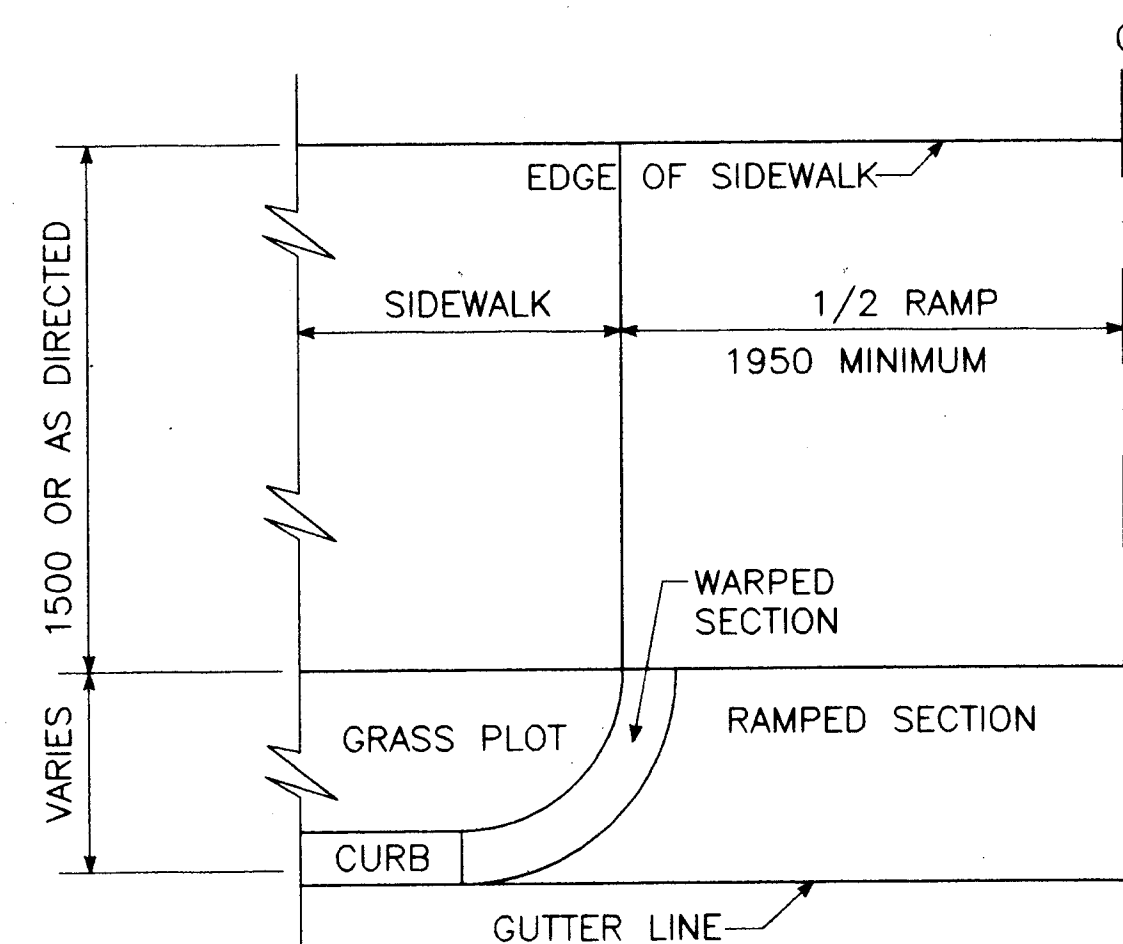
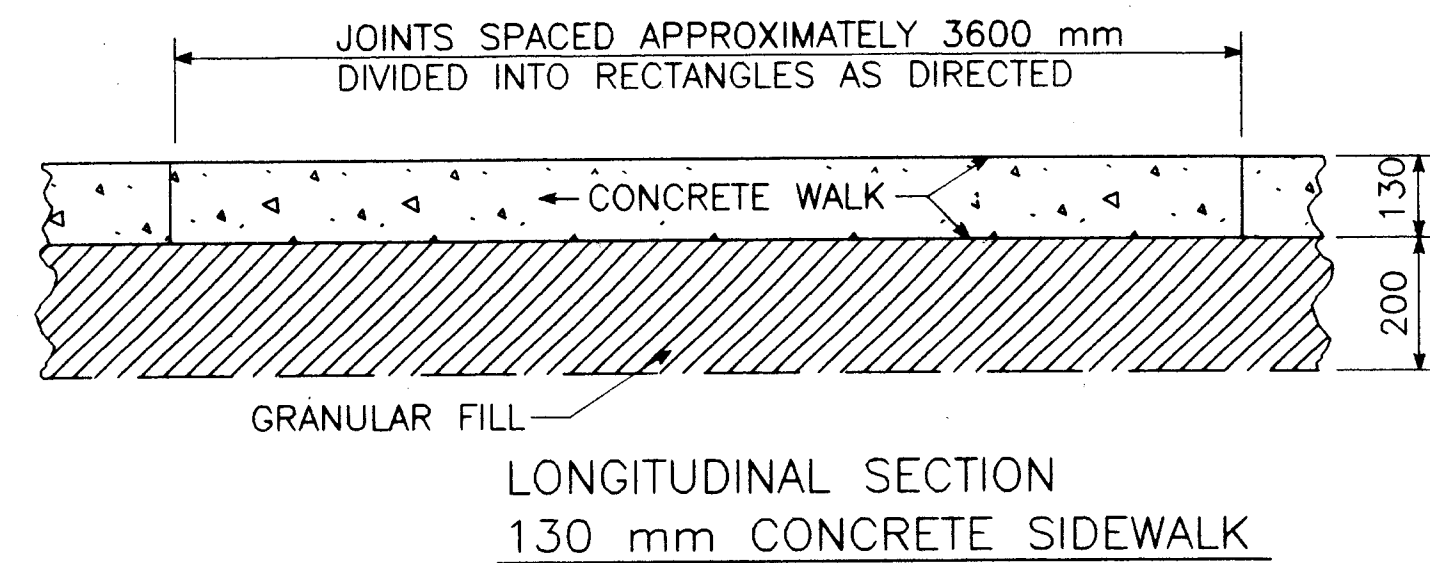


FHWA REGION NO.	STATE	TOWN	FED. AID PROJ. NO.	PROJ. NO.	YEAR	ROUTE NO.	SHEET NO.	TOTAL SHEETS
1	CONN	HARTFORD	TEA-PEDS(40)	63-529	1999		35	58

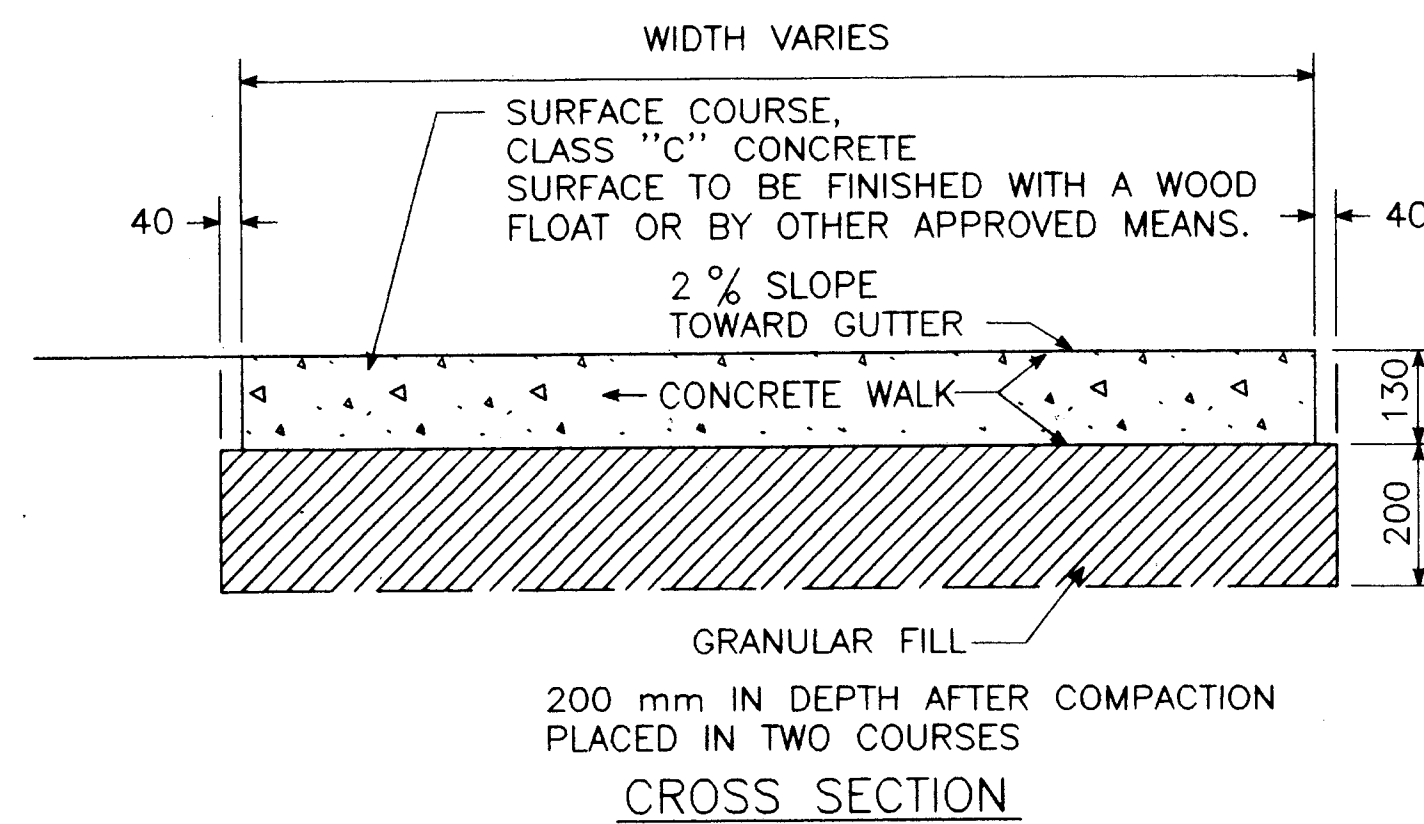


HALF PLAN

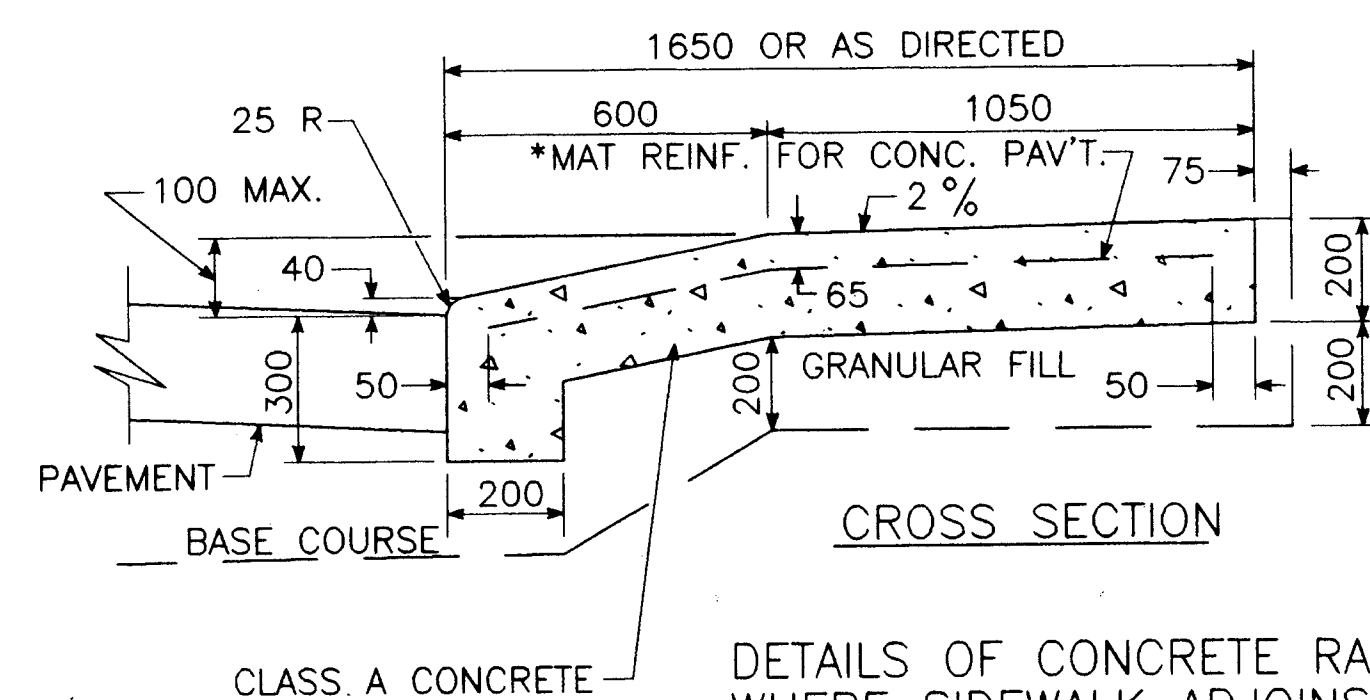


### DETAILS OF CONCRETE RAMP WHERE SIDEWALK ADJOINS CURBING

\* REINFORCING MATS OF CLOSER SPACING MAY BE USED.


## CONCRETE DRIVEWAY RAMPS

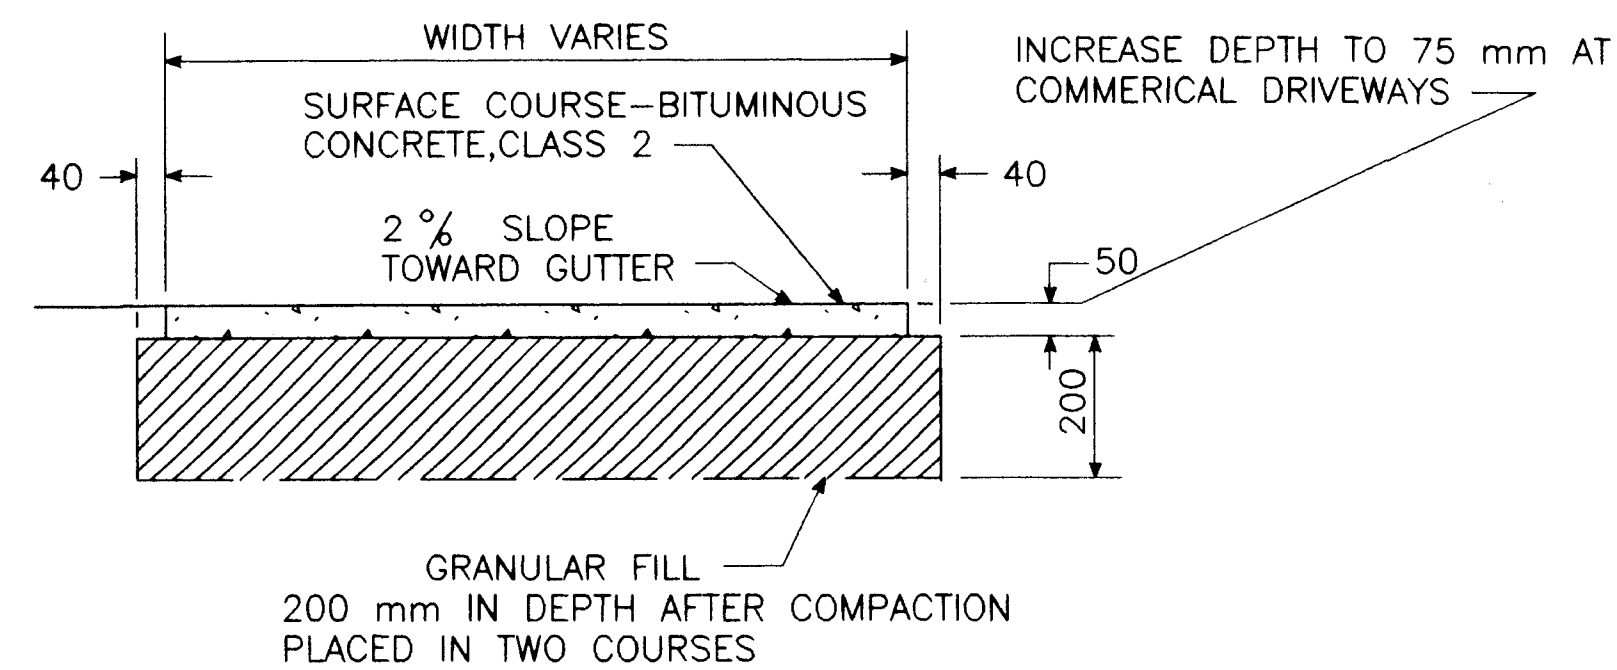

CROSS SECTION  
BITUMINOUS CONCRETE  
SIDEWALK AND DRIVEWAYS

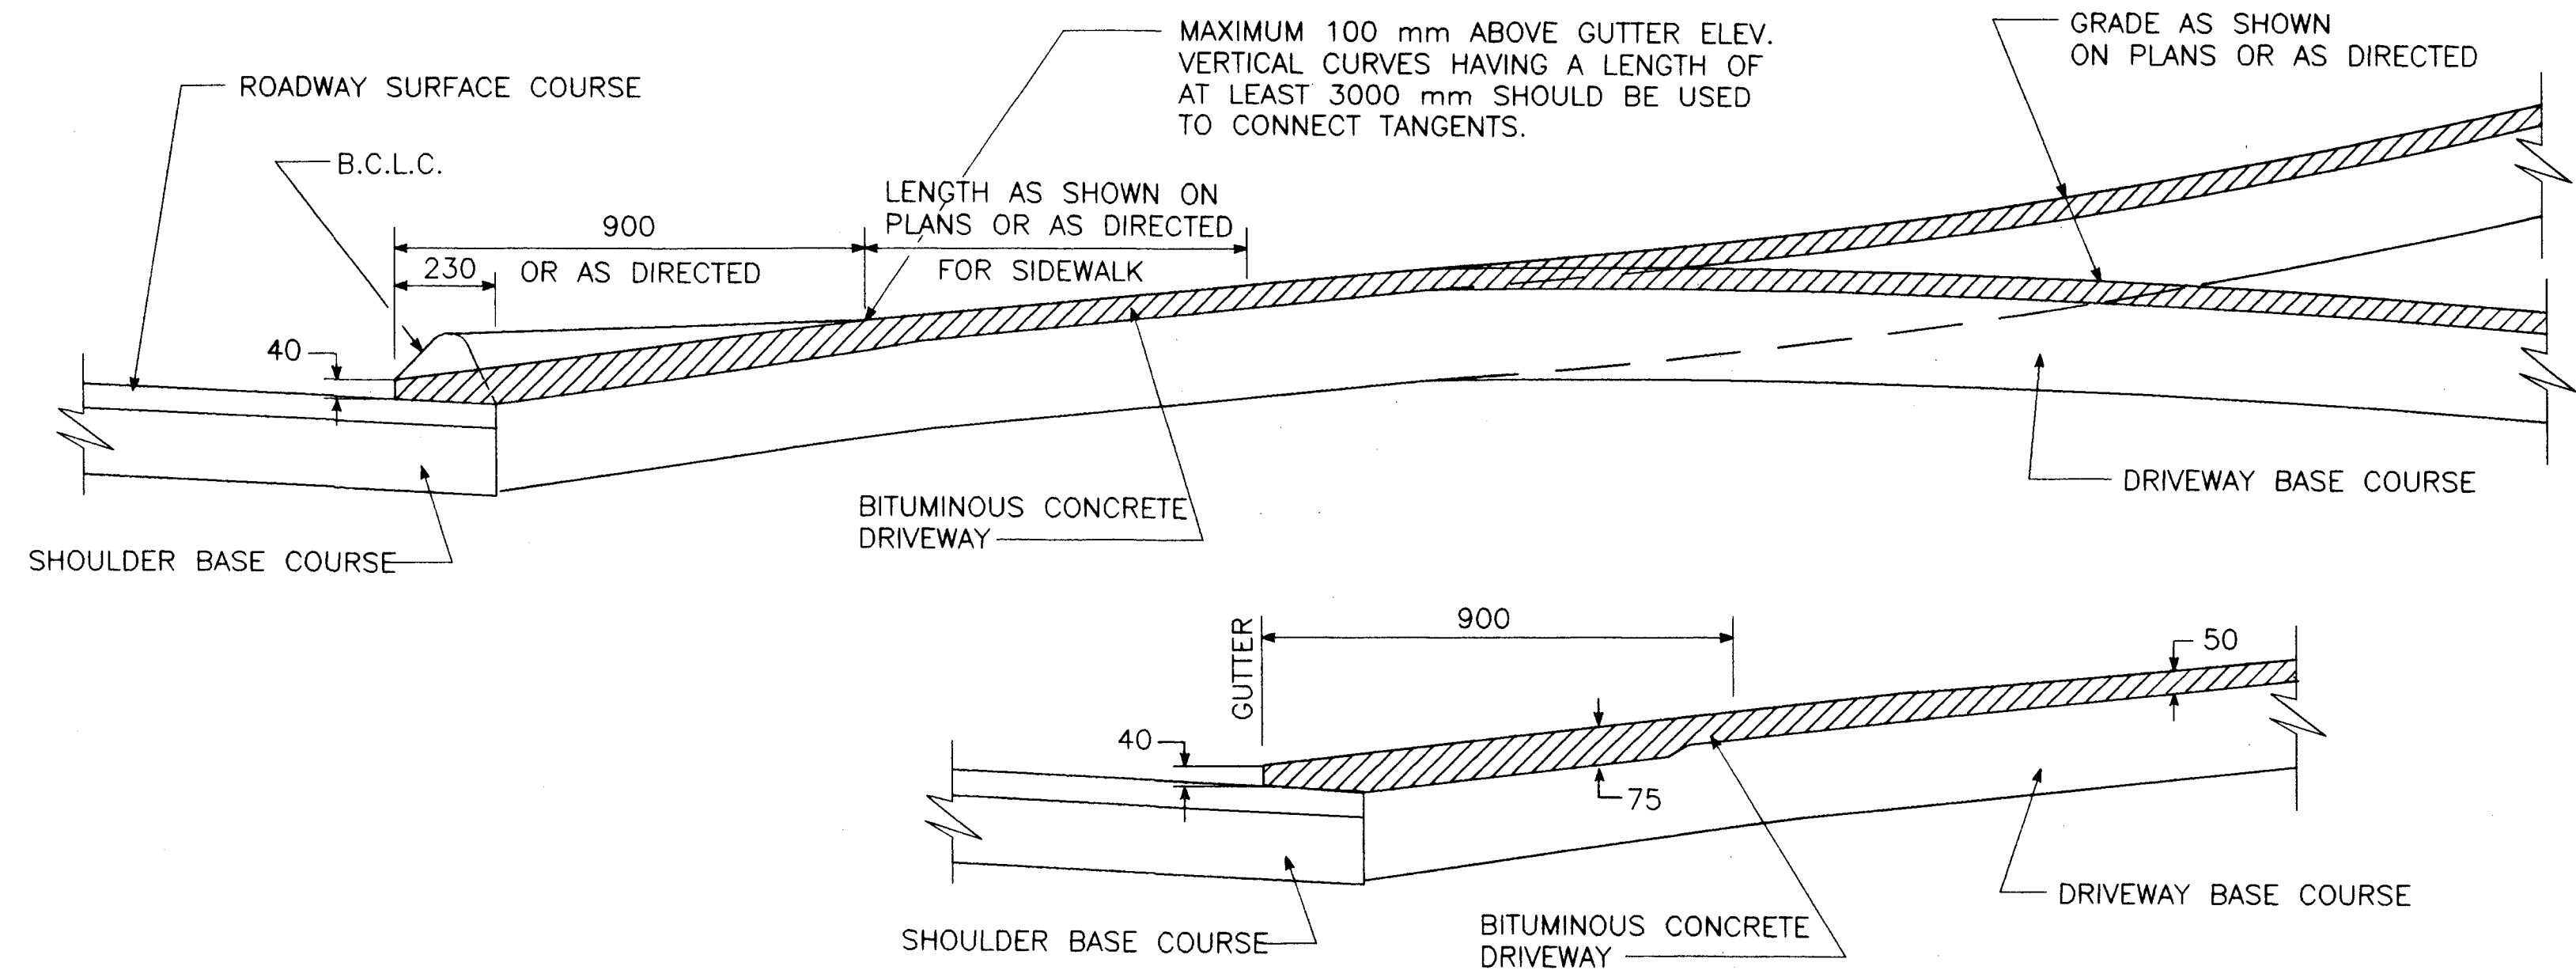

## BITUMINOUS CONCRETE DRIVES

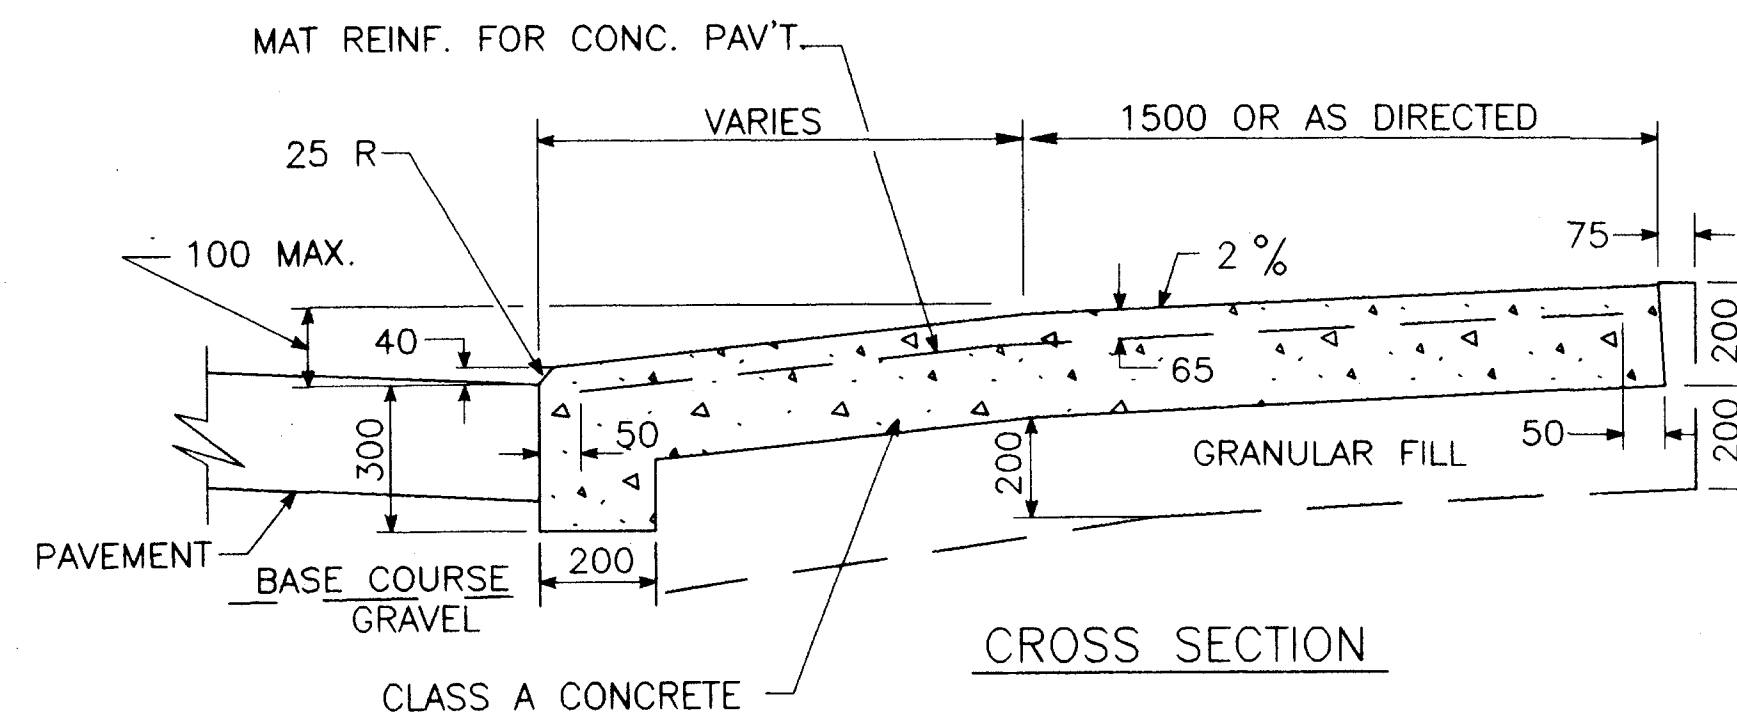

CROSS SECTION

DETAILS OF CONCRETE RAMP  
WHERE CURB IS SEPARATED FROM  
SIDEWALK BY GRASS PLOT

## CONCRETE DRIVEWAY RAMPS

## CITY OF HARTFORD

PEDESTRIAN BRIDGE

OVER

COLUMBUS BOULEVARD

MISCELLANEOUS DETAILS 2  
SIDEWALKS AND DRIVES

ENGINEER: MACCHI ENGINEERS, LLC

DESIGNER: DKH

DRAFTER: DKH

CHECKER: JB

APPROVED

DATE: 9-17-99

STRUCTURE NO.

BRIDGE LOG NO.	STRUCTURE SHEET NO.
----------------	---------------------

## REVISIONS