




FHWA REGION NO.	STATE	TOWN	FED. AID PROJ. NO.	PROJ. NO.	YEAR	ROUTE NO.	SHEET NO.	TOTAL SHEETS
1	CONN	HARTFORD	TEA-PEDS(40)	63-529	1999	-	47	58

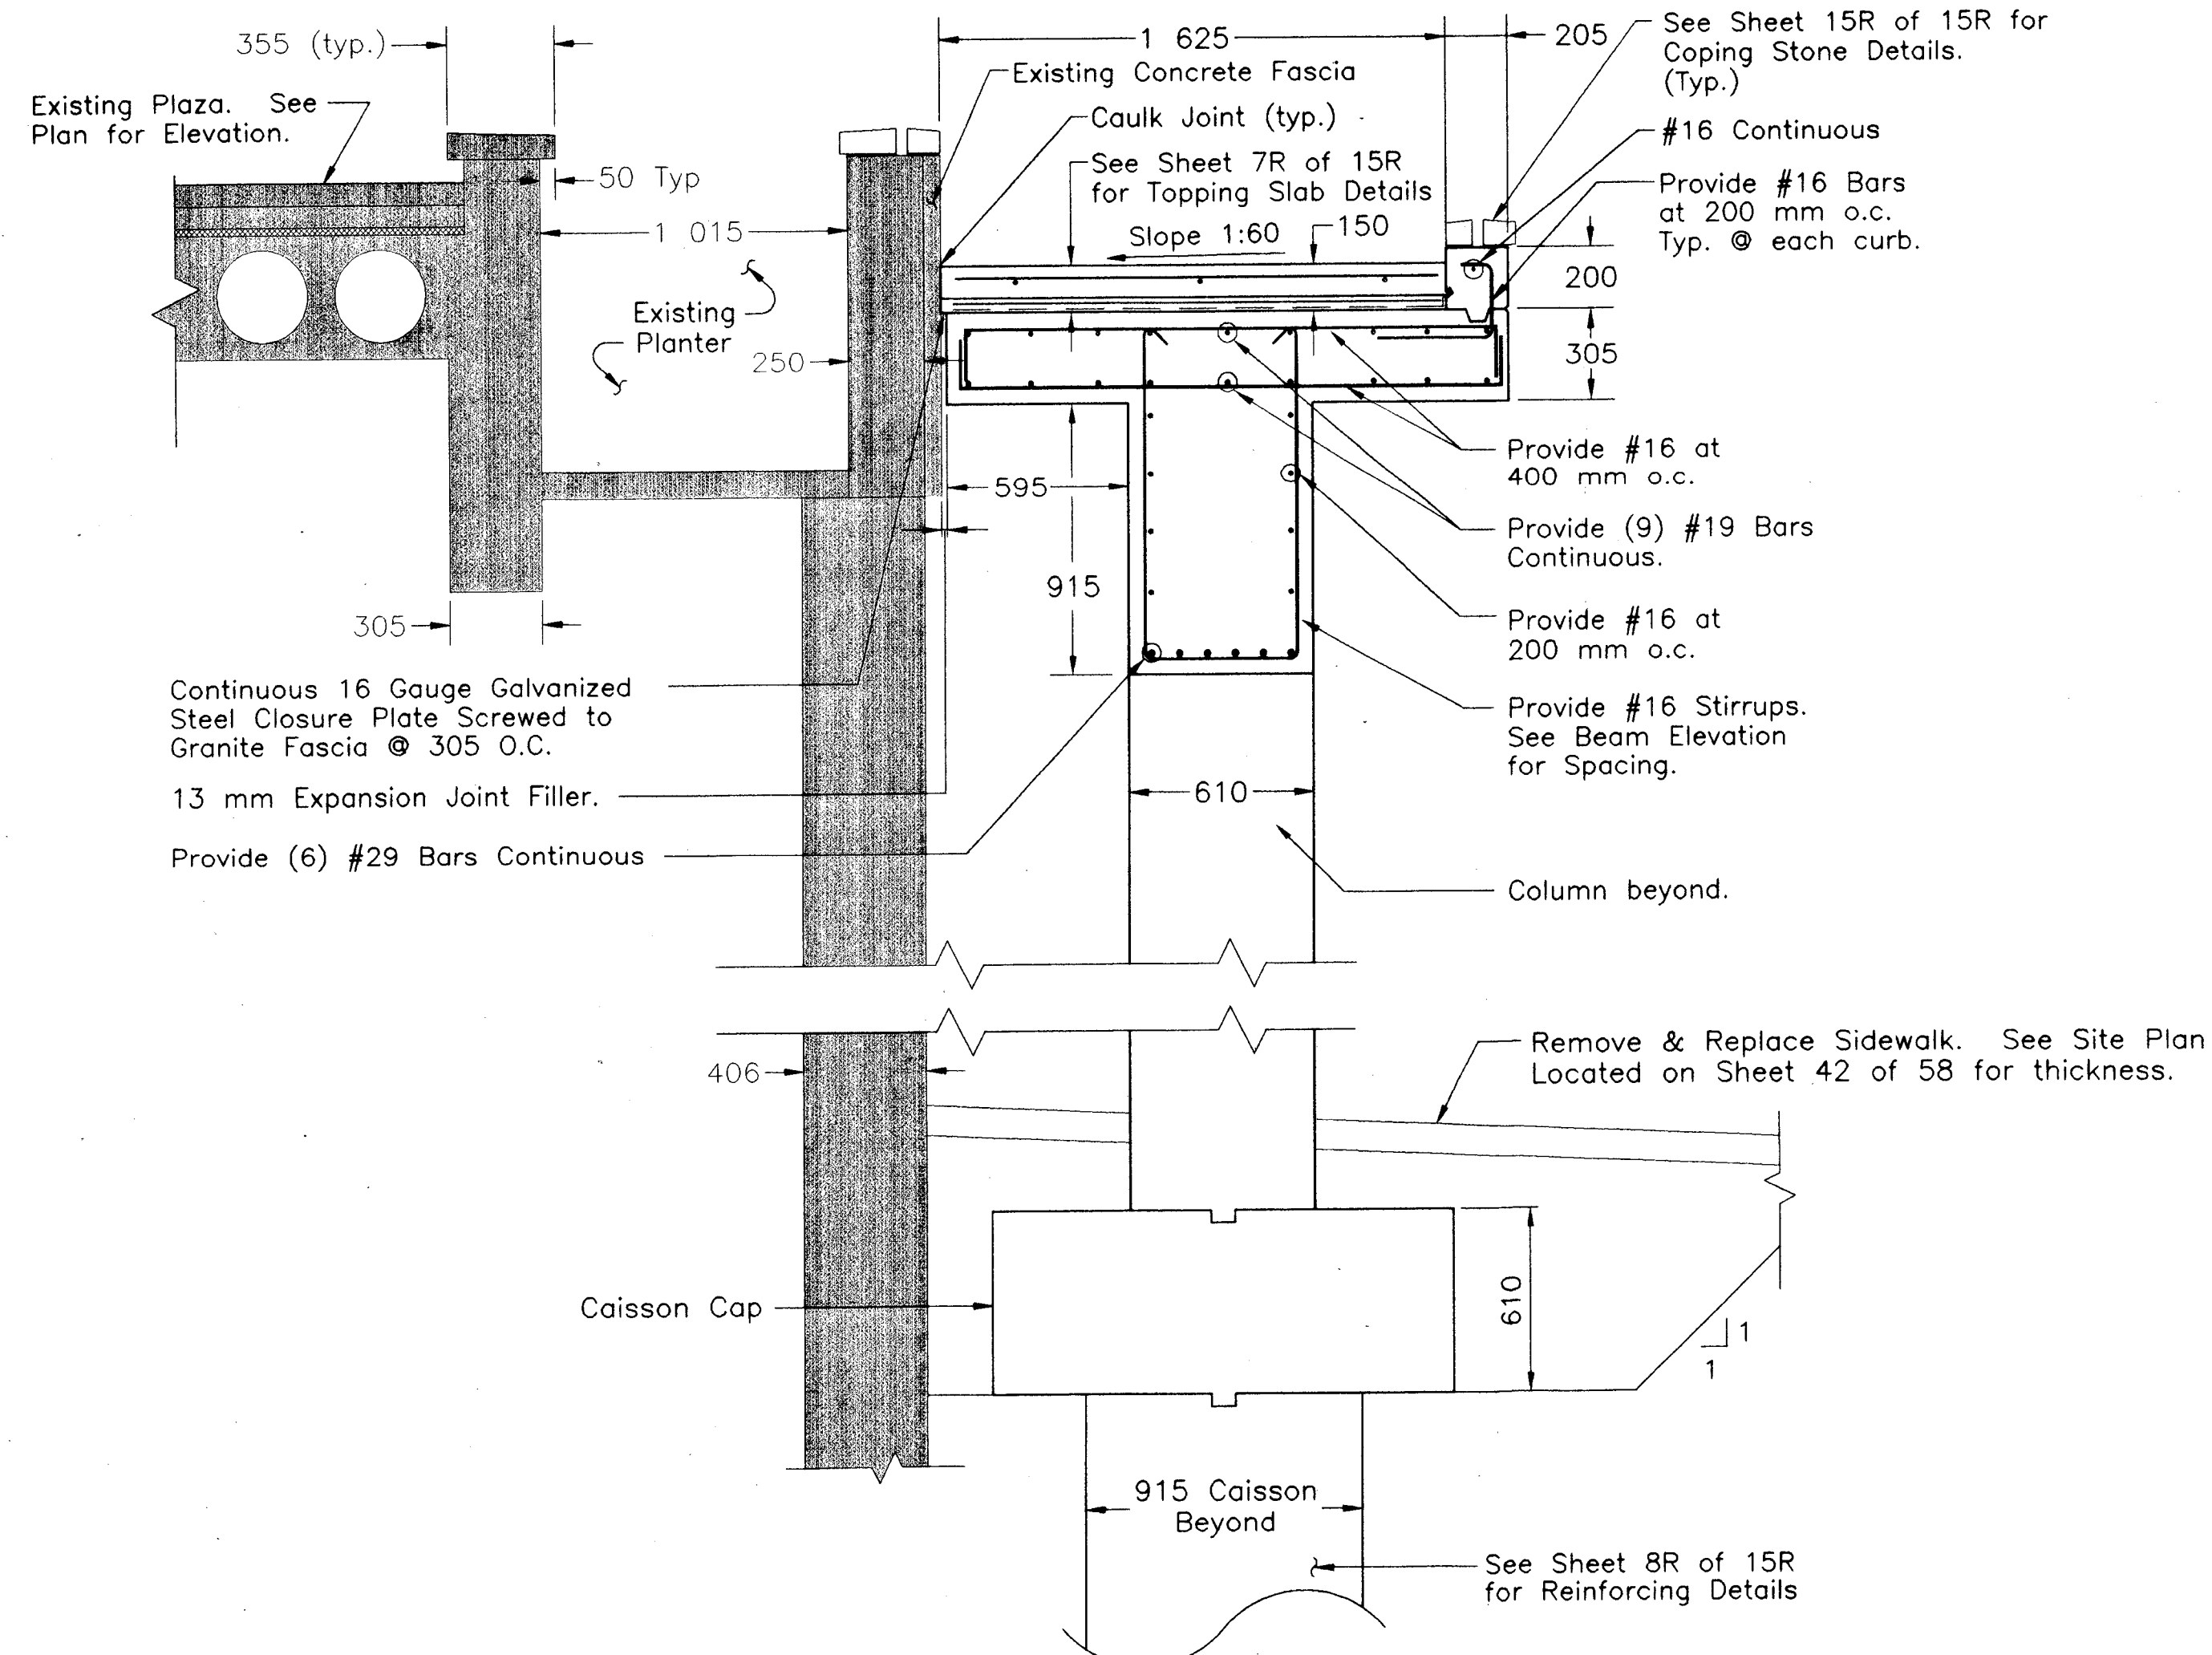


SECTION 5-5
SCALE 1:20

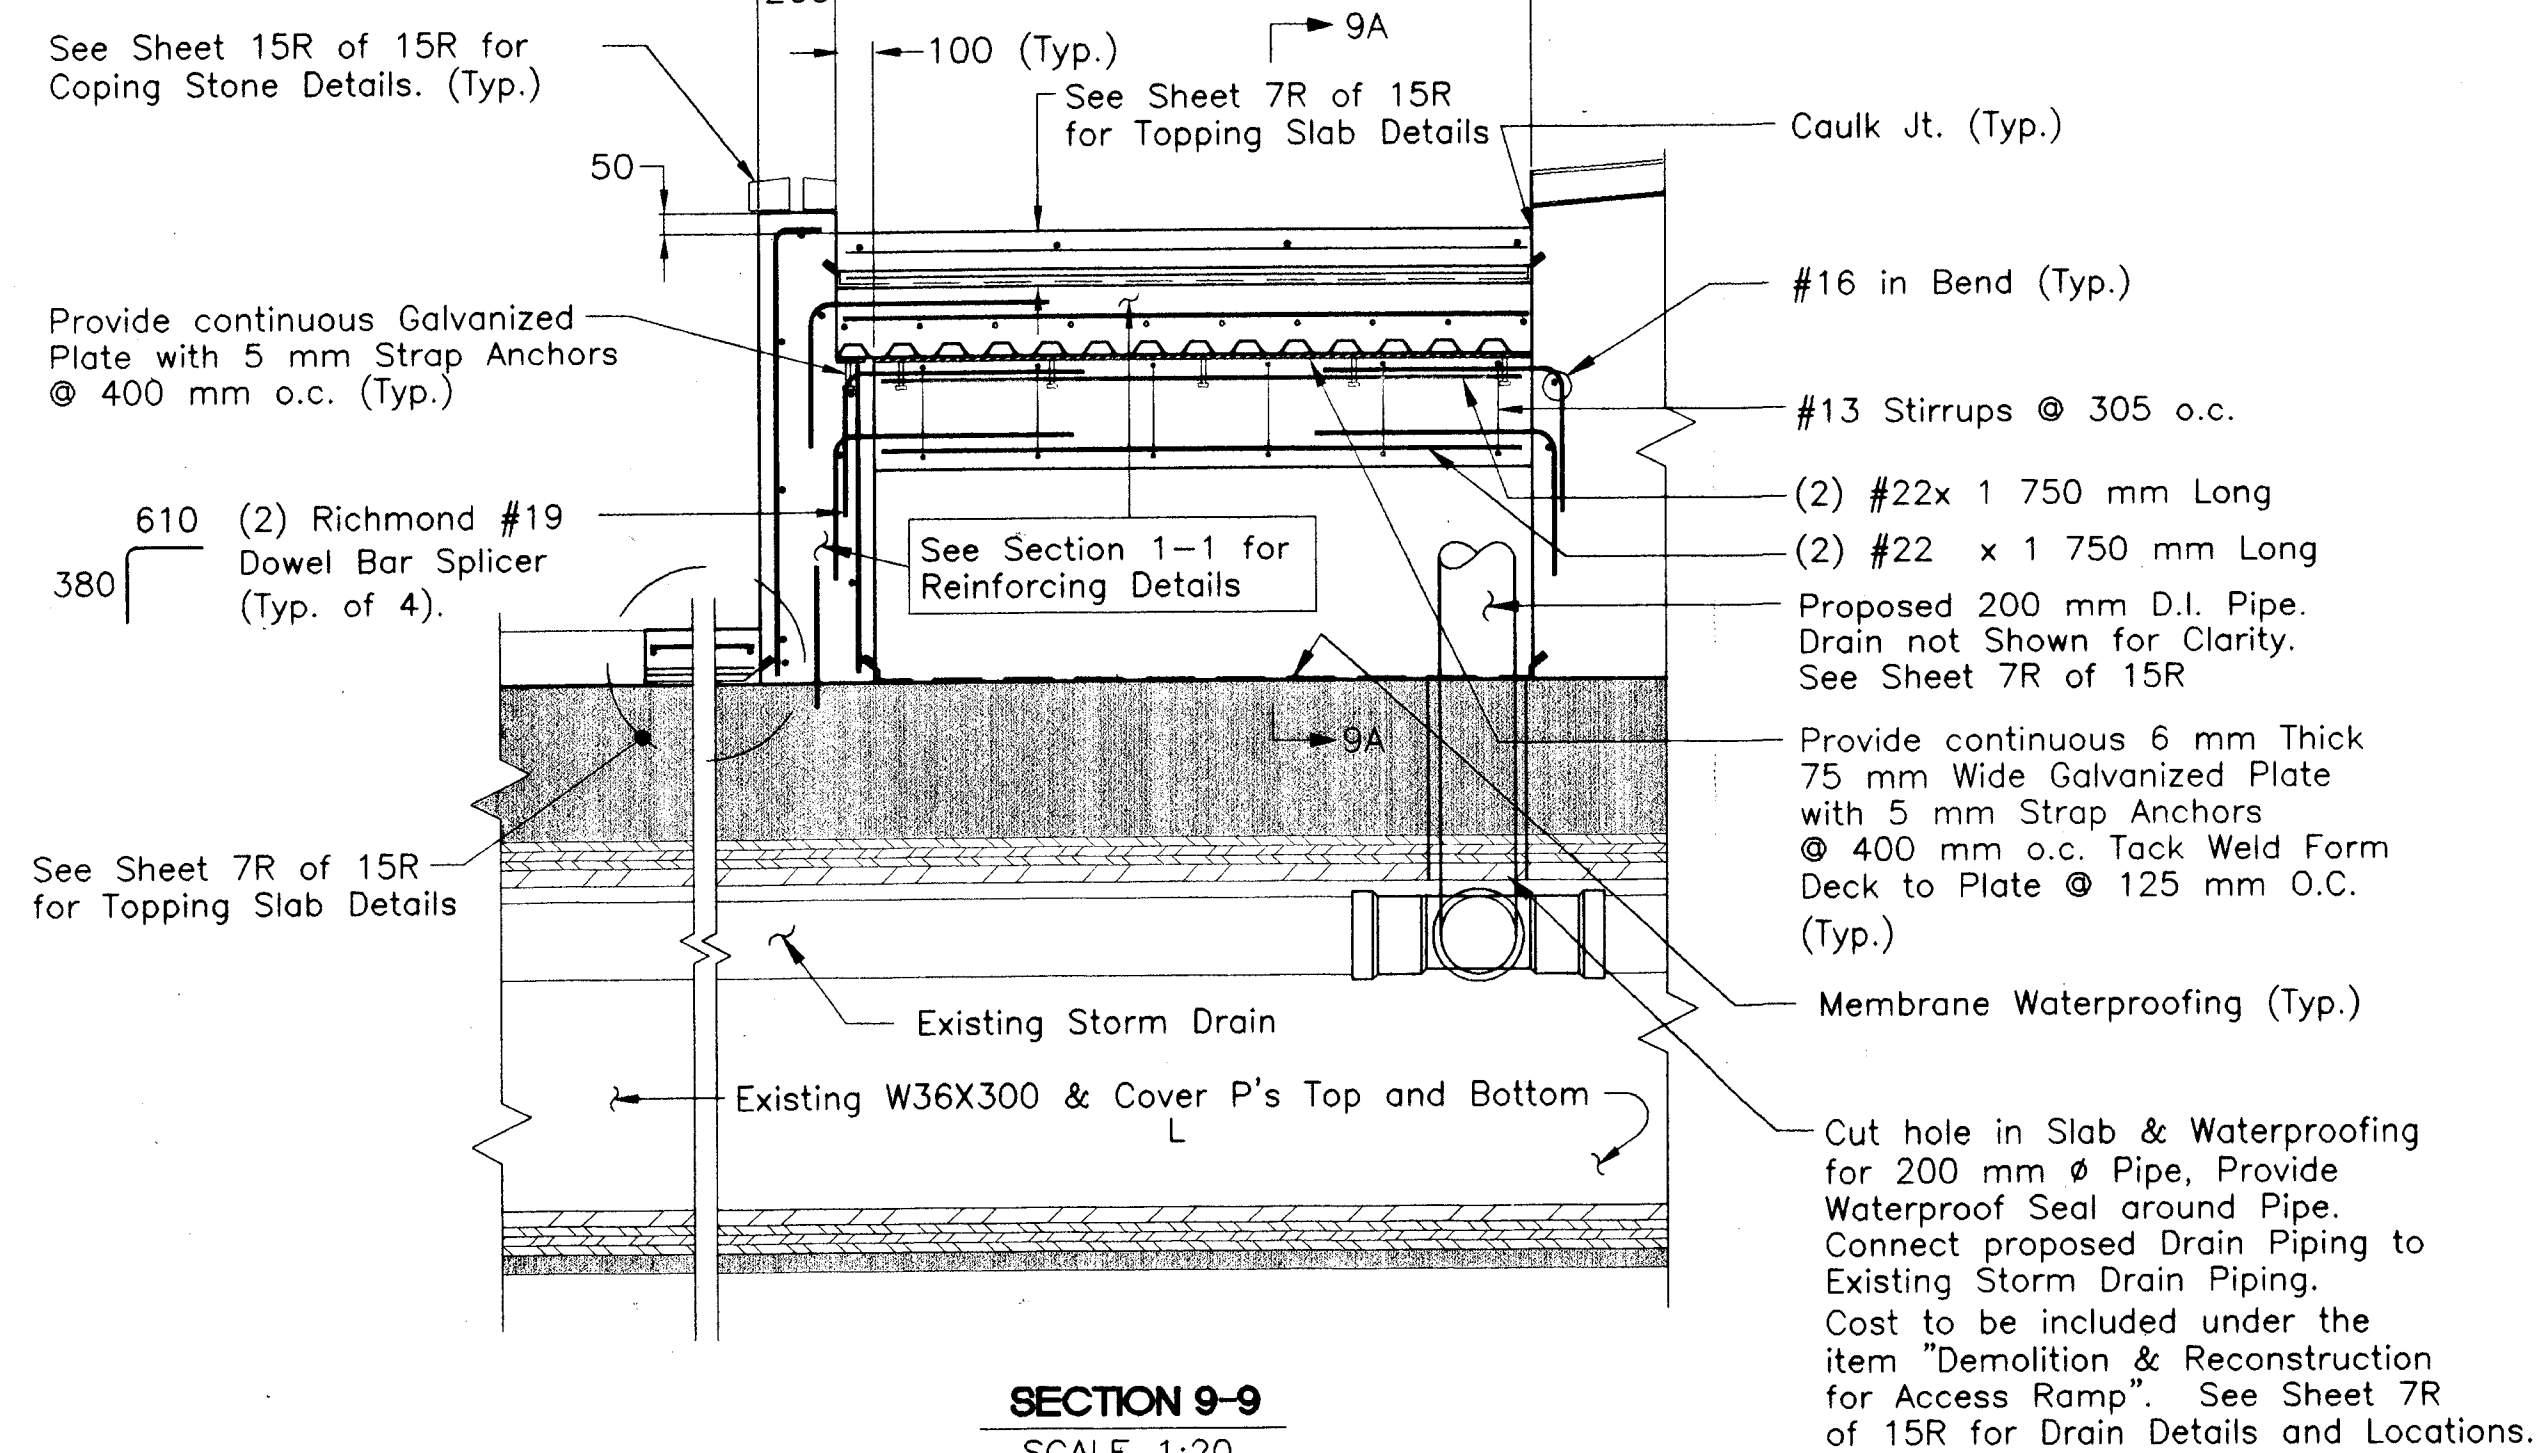

SECTION 9-9
SCALE 1:20

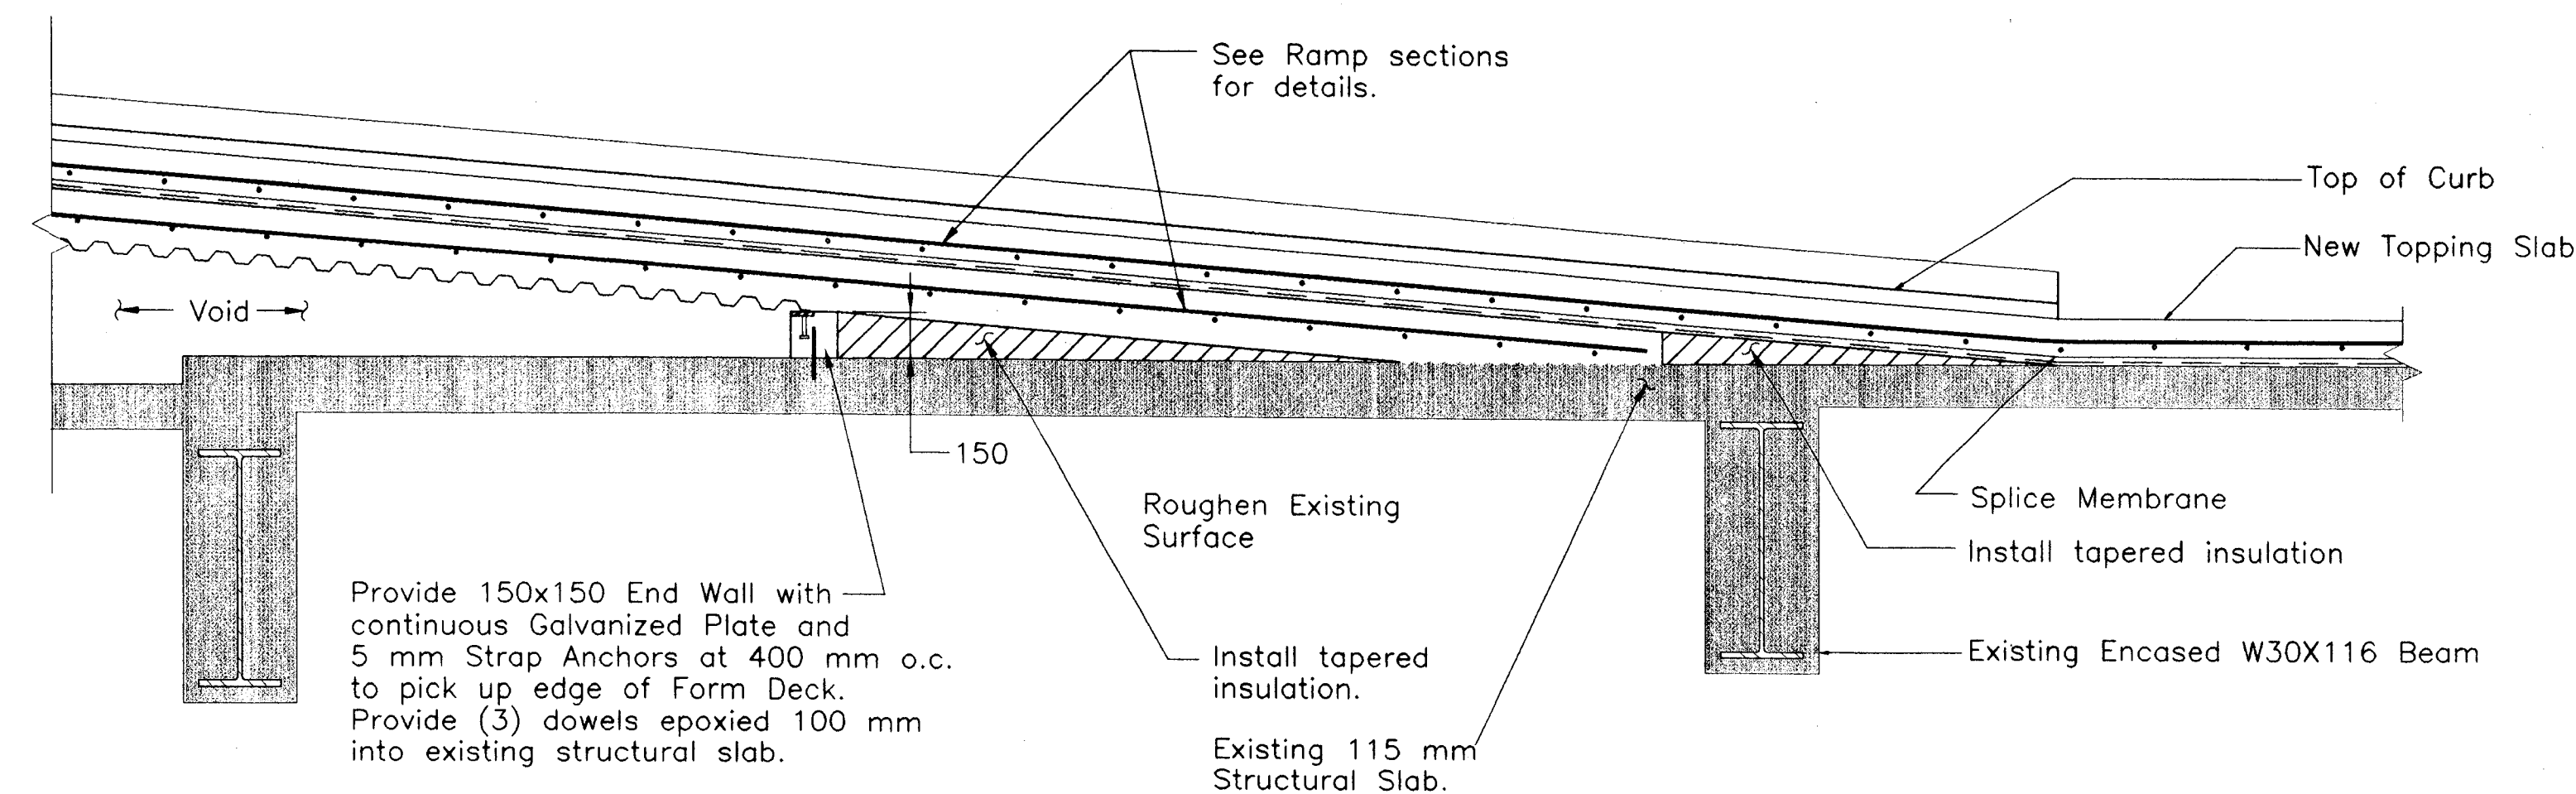

SECTION 6-6
SCALE 1:20

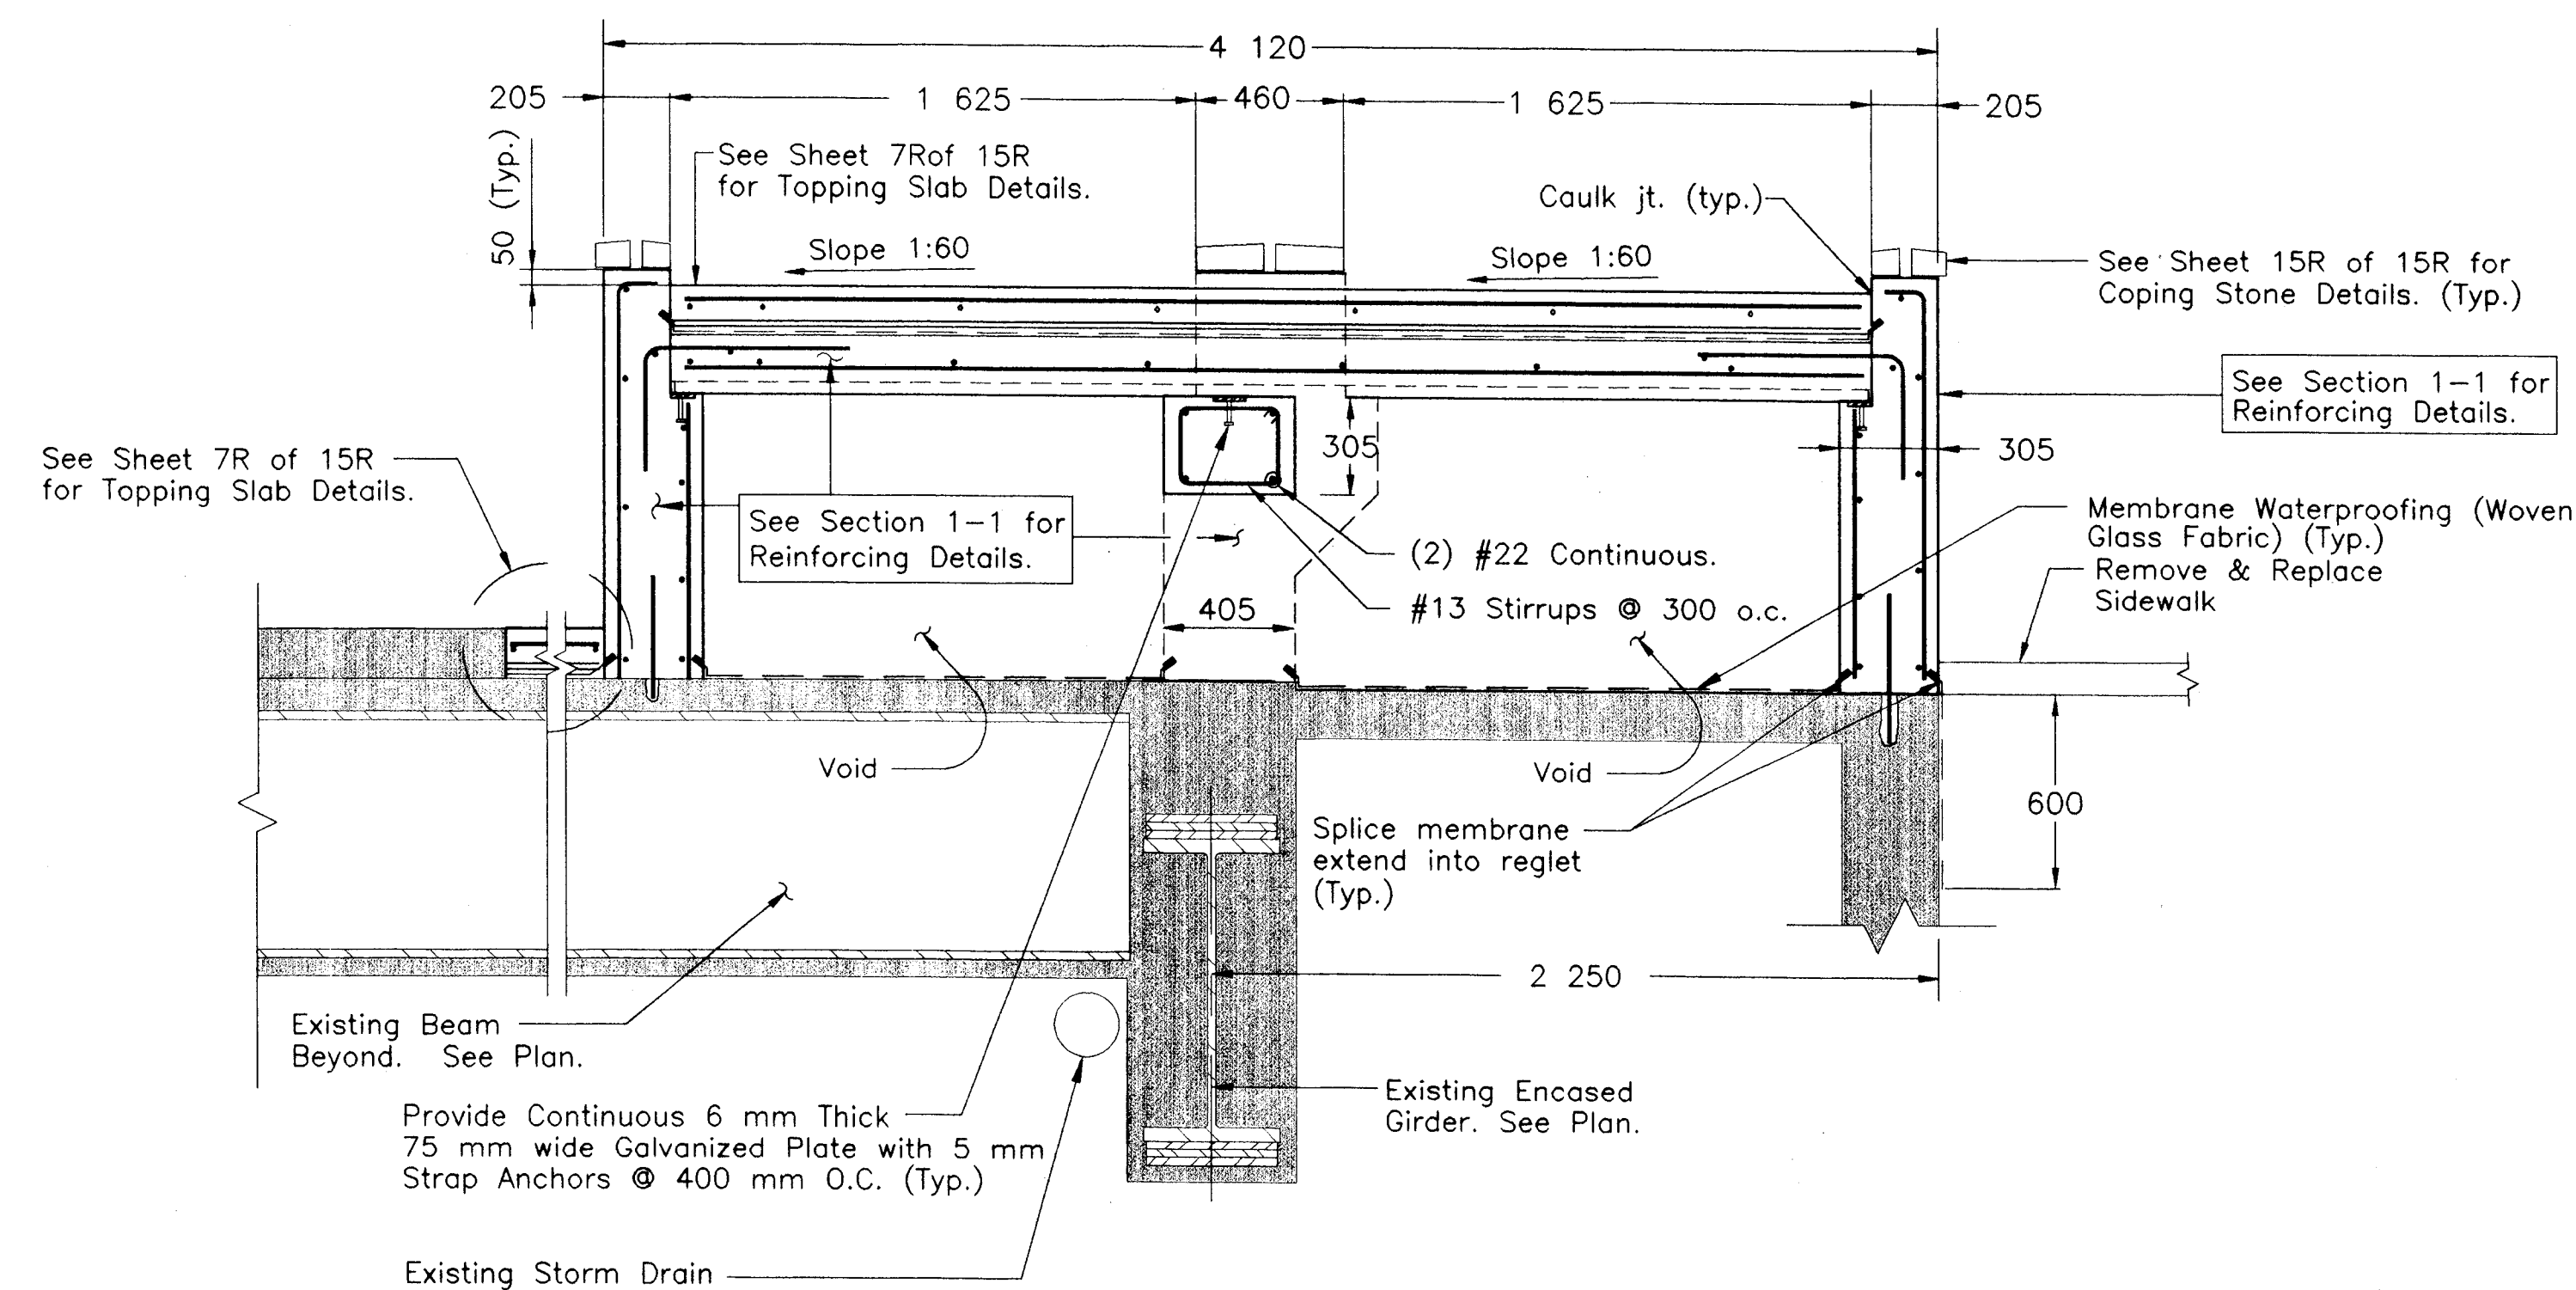

SECTION 9A-9A
SCALE 1:20

GENERAL NOTES:

- All dimensions shown are in millimeters unless otherwise noted.
- All elevations shown are in meters.
- Railing not shown for clarity. For railing details see structural sheets 14R & 15R of 15R.
- All reinforcing to have 50 mm concrete cover unless otherwise noted.

CITY OF HARTFORD

HANDICAPPED ACCESS RAMP TO CONSTITUTION PLAZA

PROPOSED RAMP SECTIONS - II

ENGINEER: MACCHI ENGINEERS, LLC

DESIGNER: DTC

DRAFTER: DTC/MPJ

CHECKER: JB

APPROVED

James Brakeman

DATE: 9-17-99

NO. DATE DESCRIPTION

REVISIONS

STRUCTURE NO.

BRIDGE LOG NO.

STRUCTURE SHEET NO.

5R of 15R