
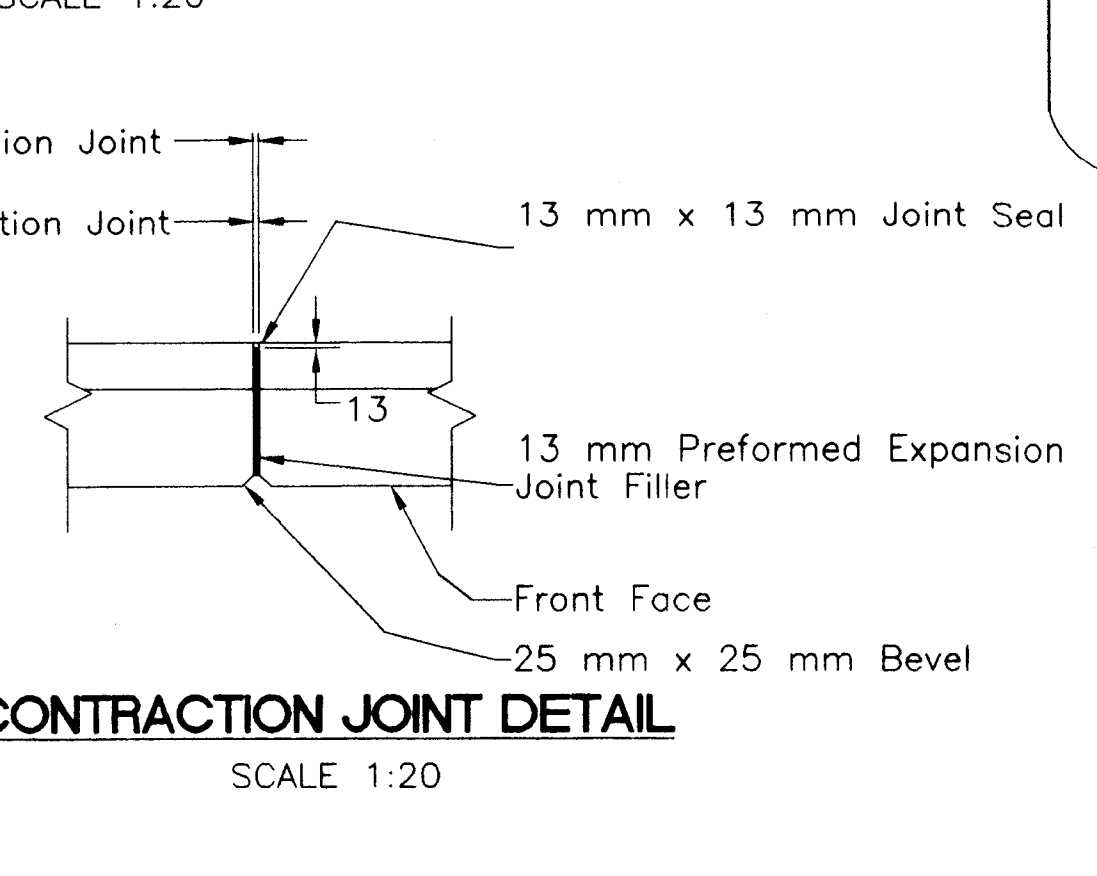
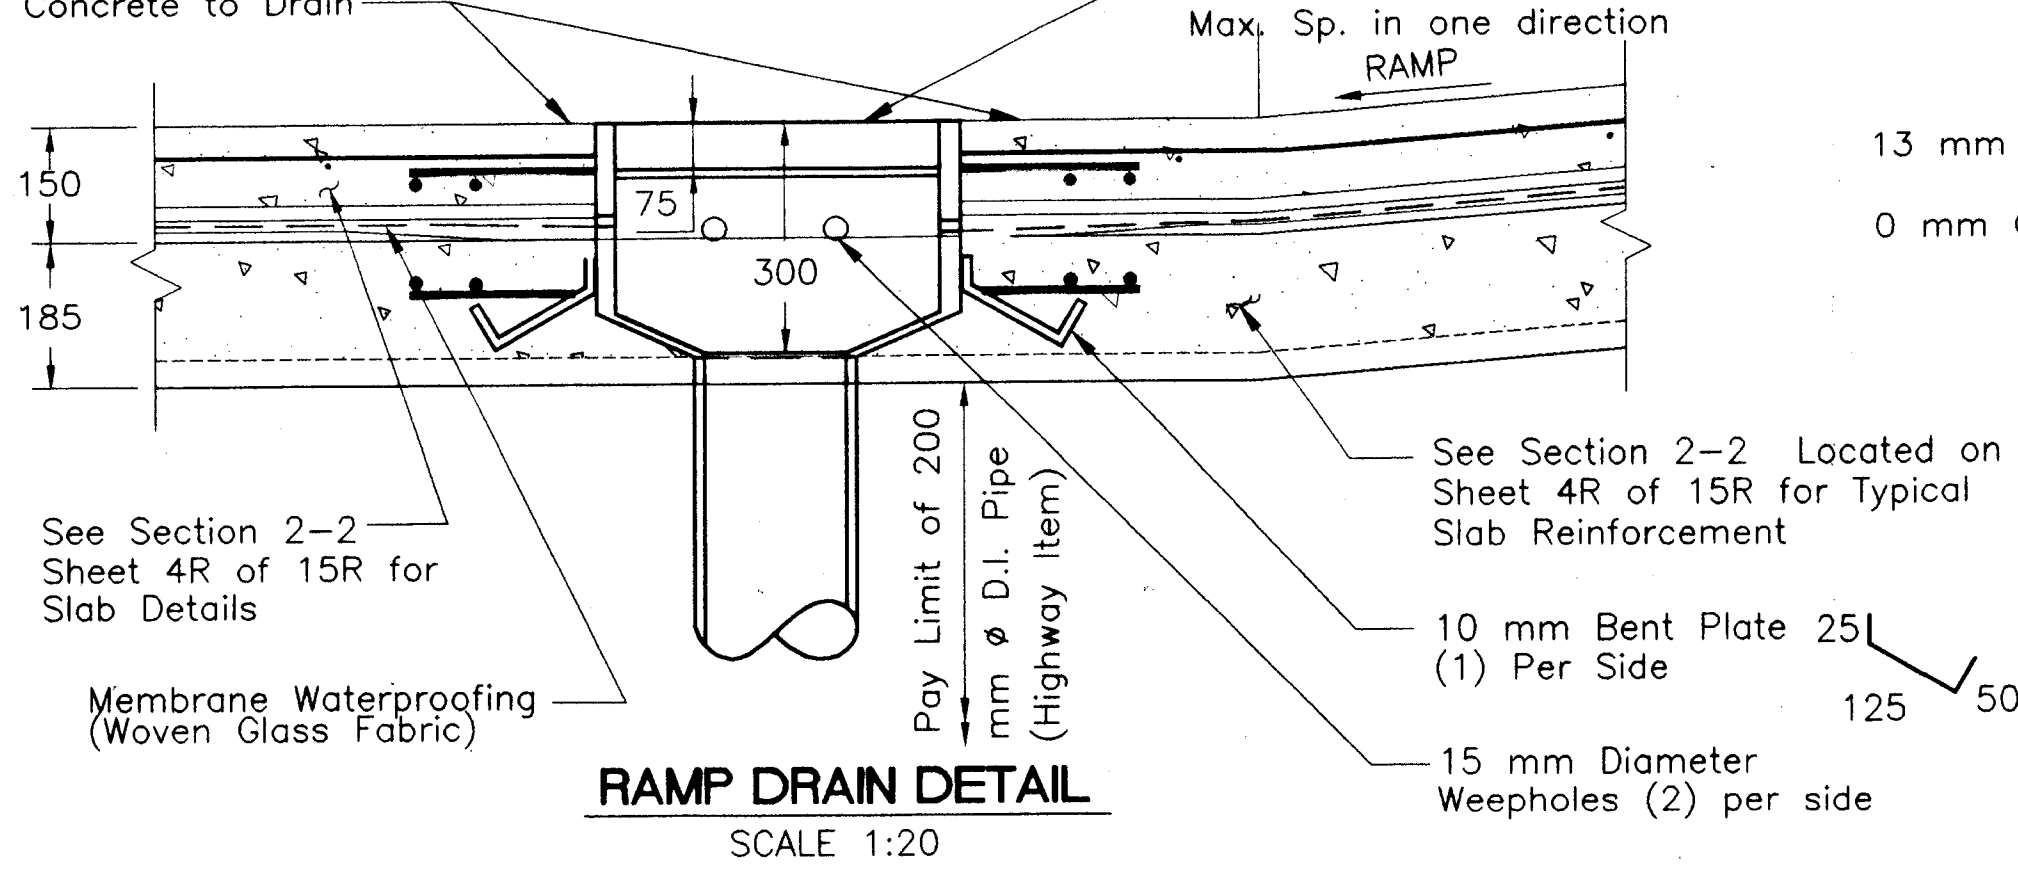
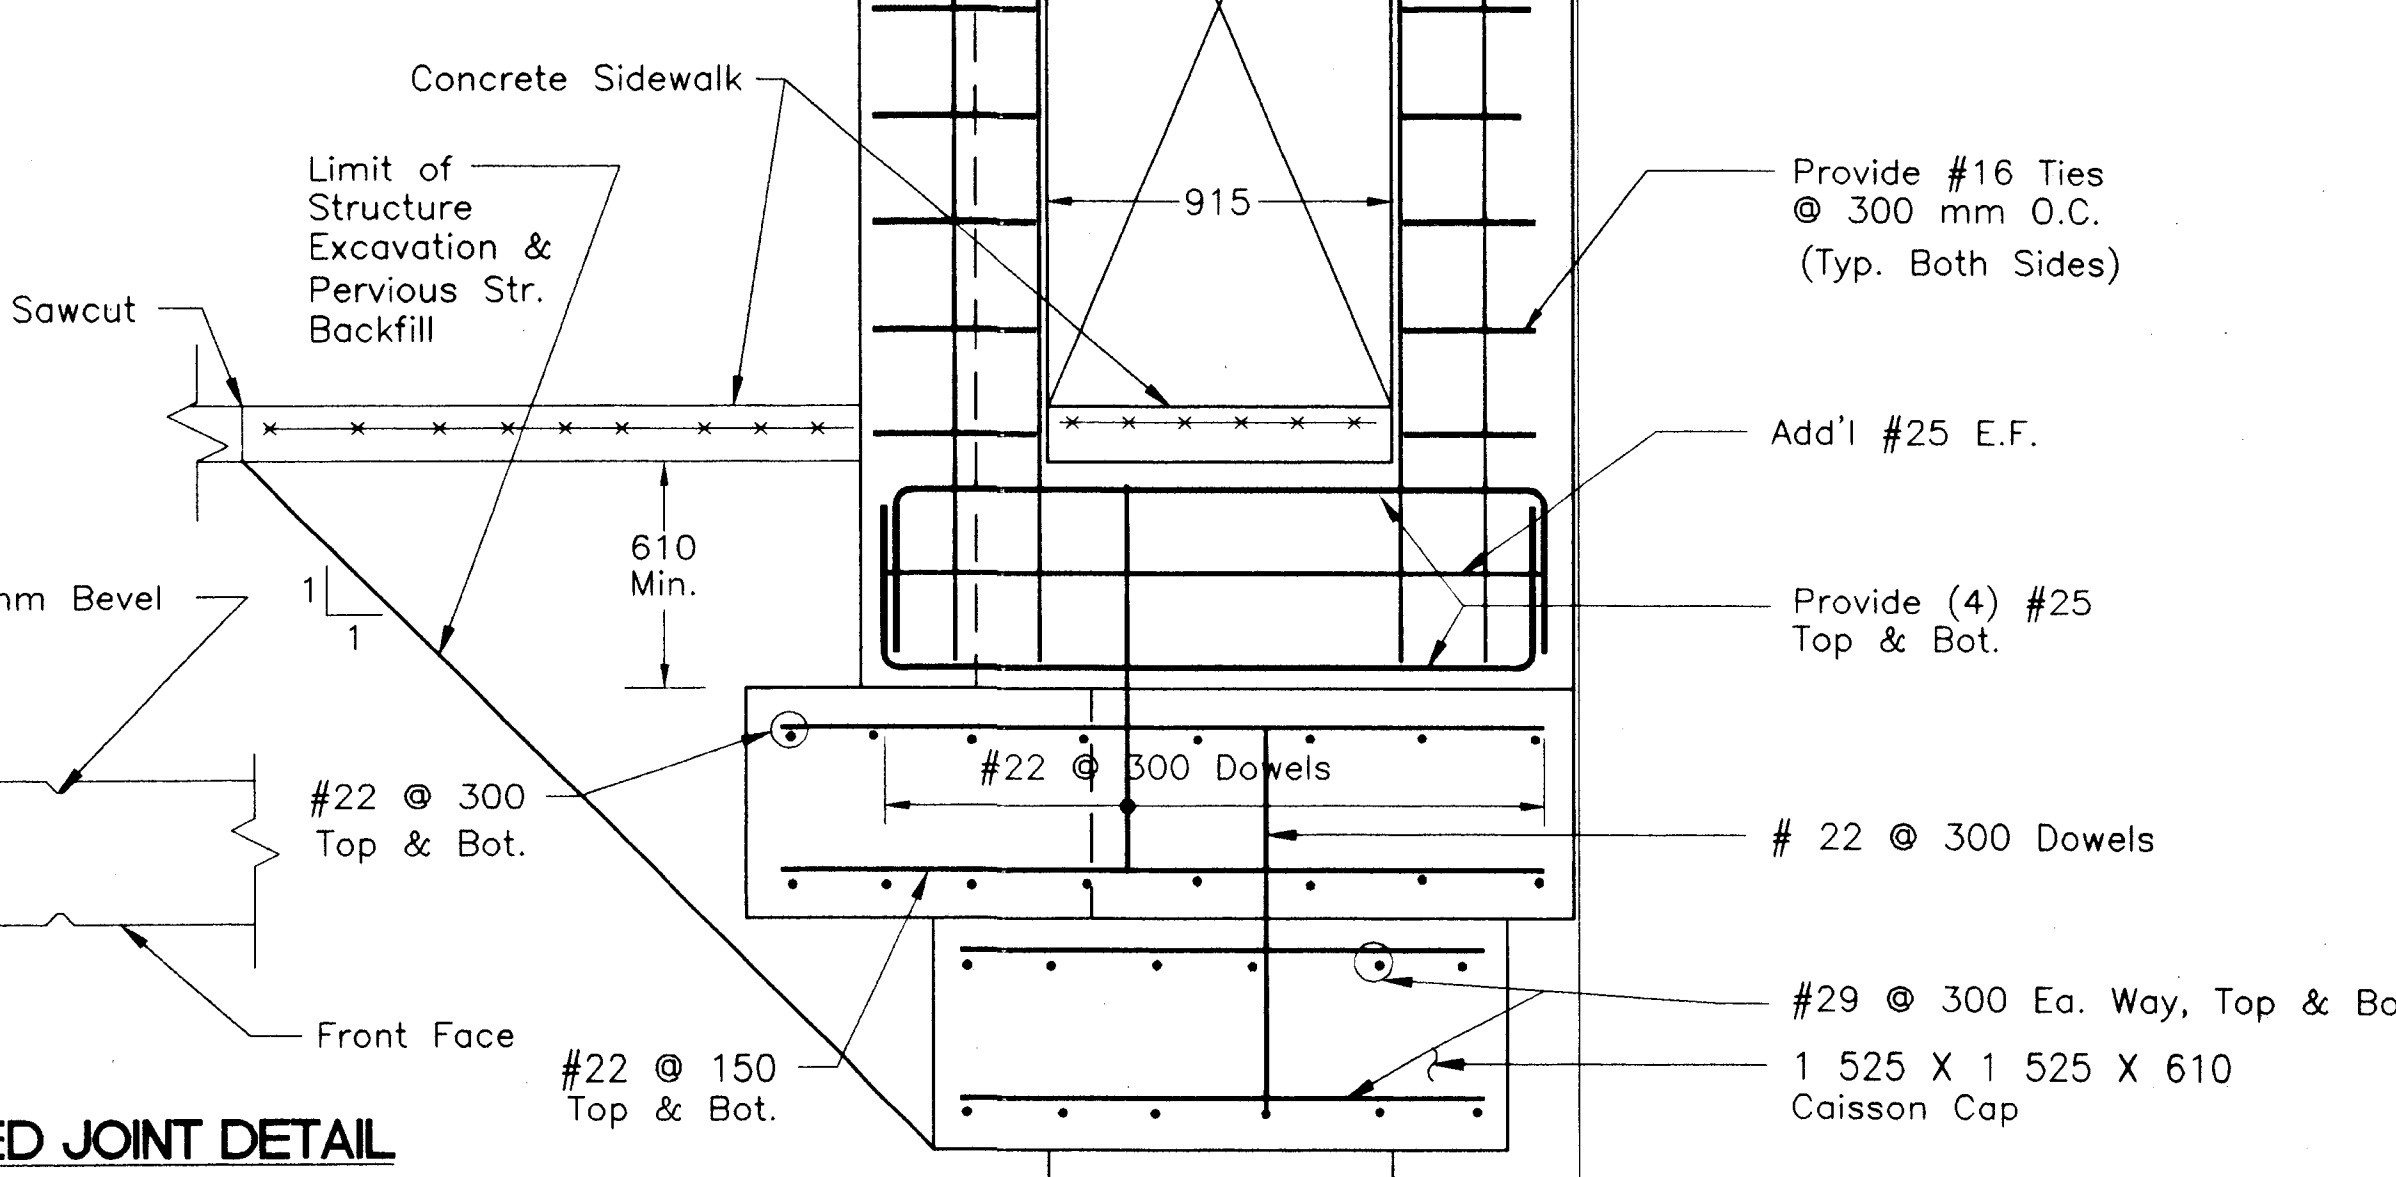
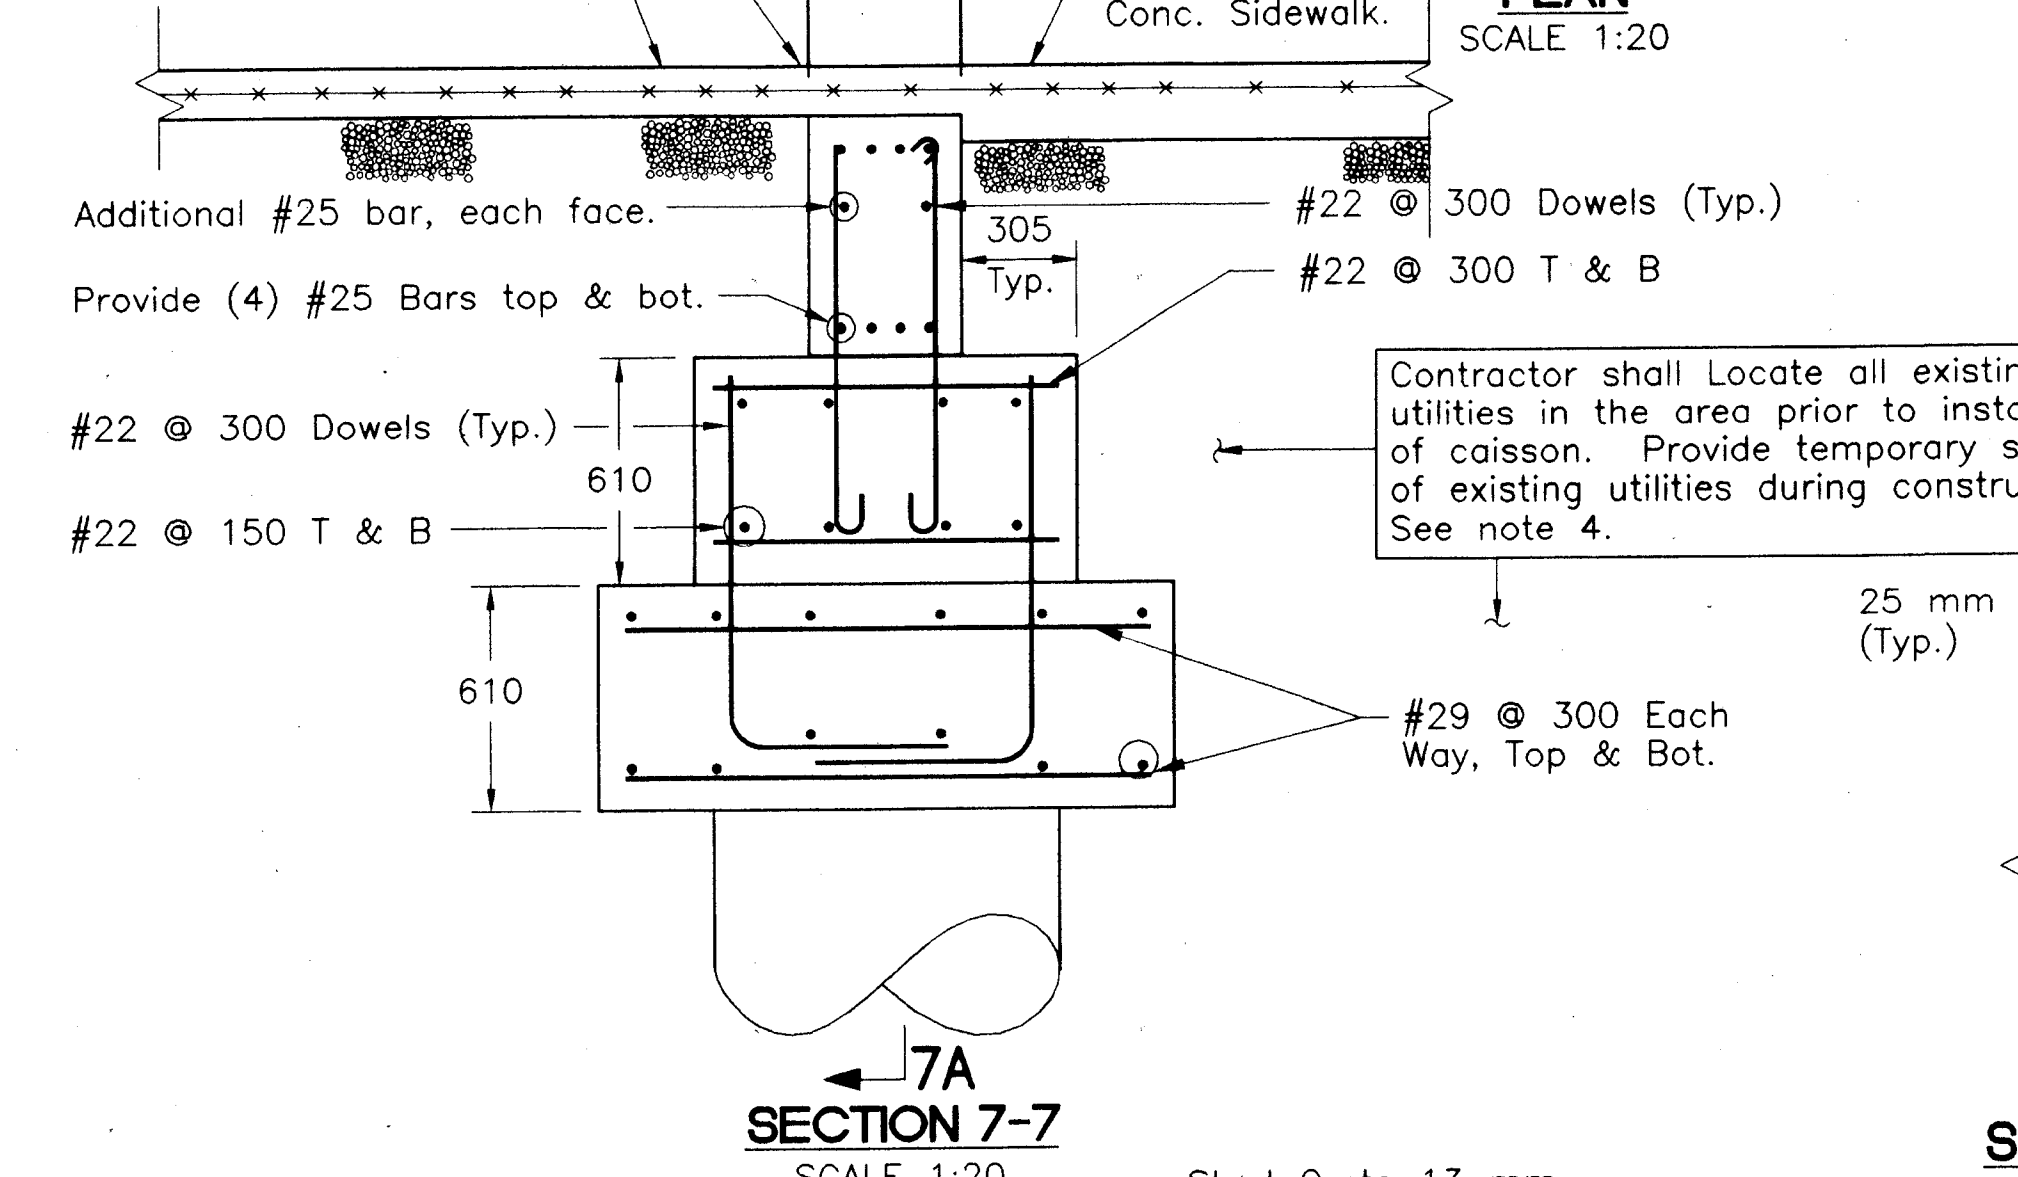
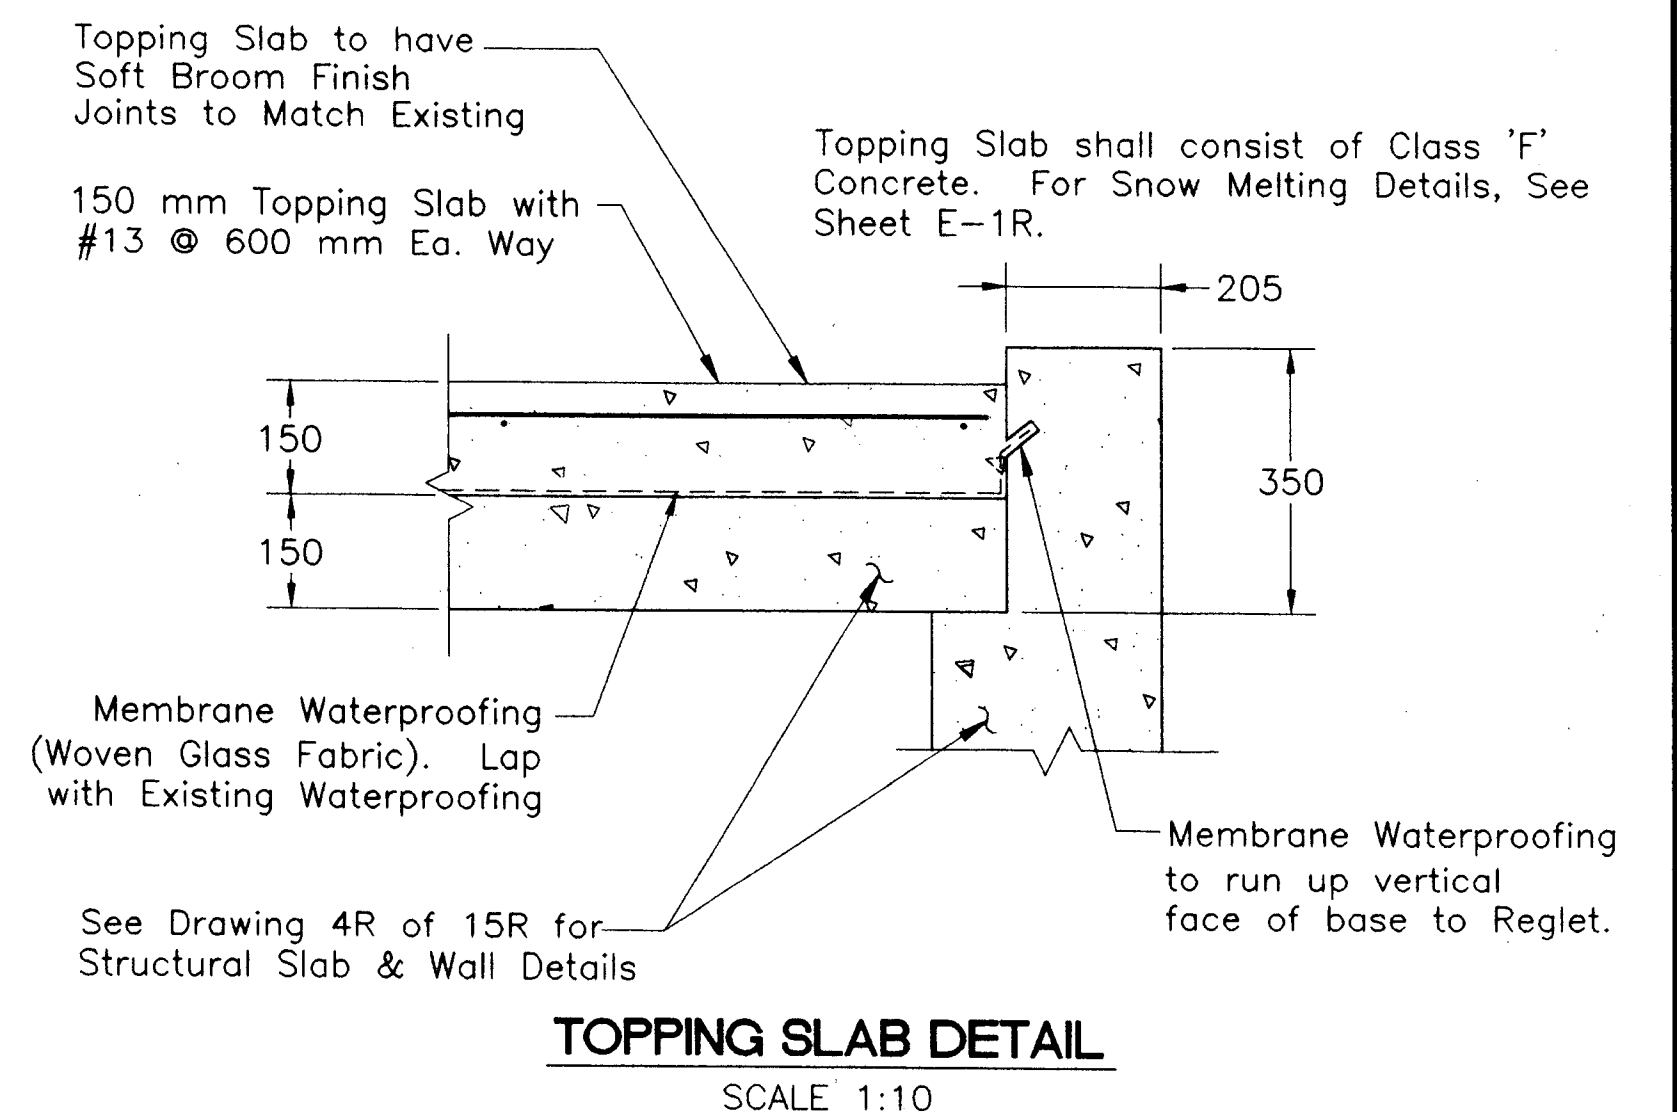
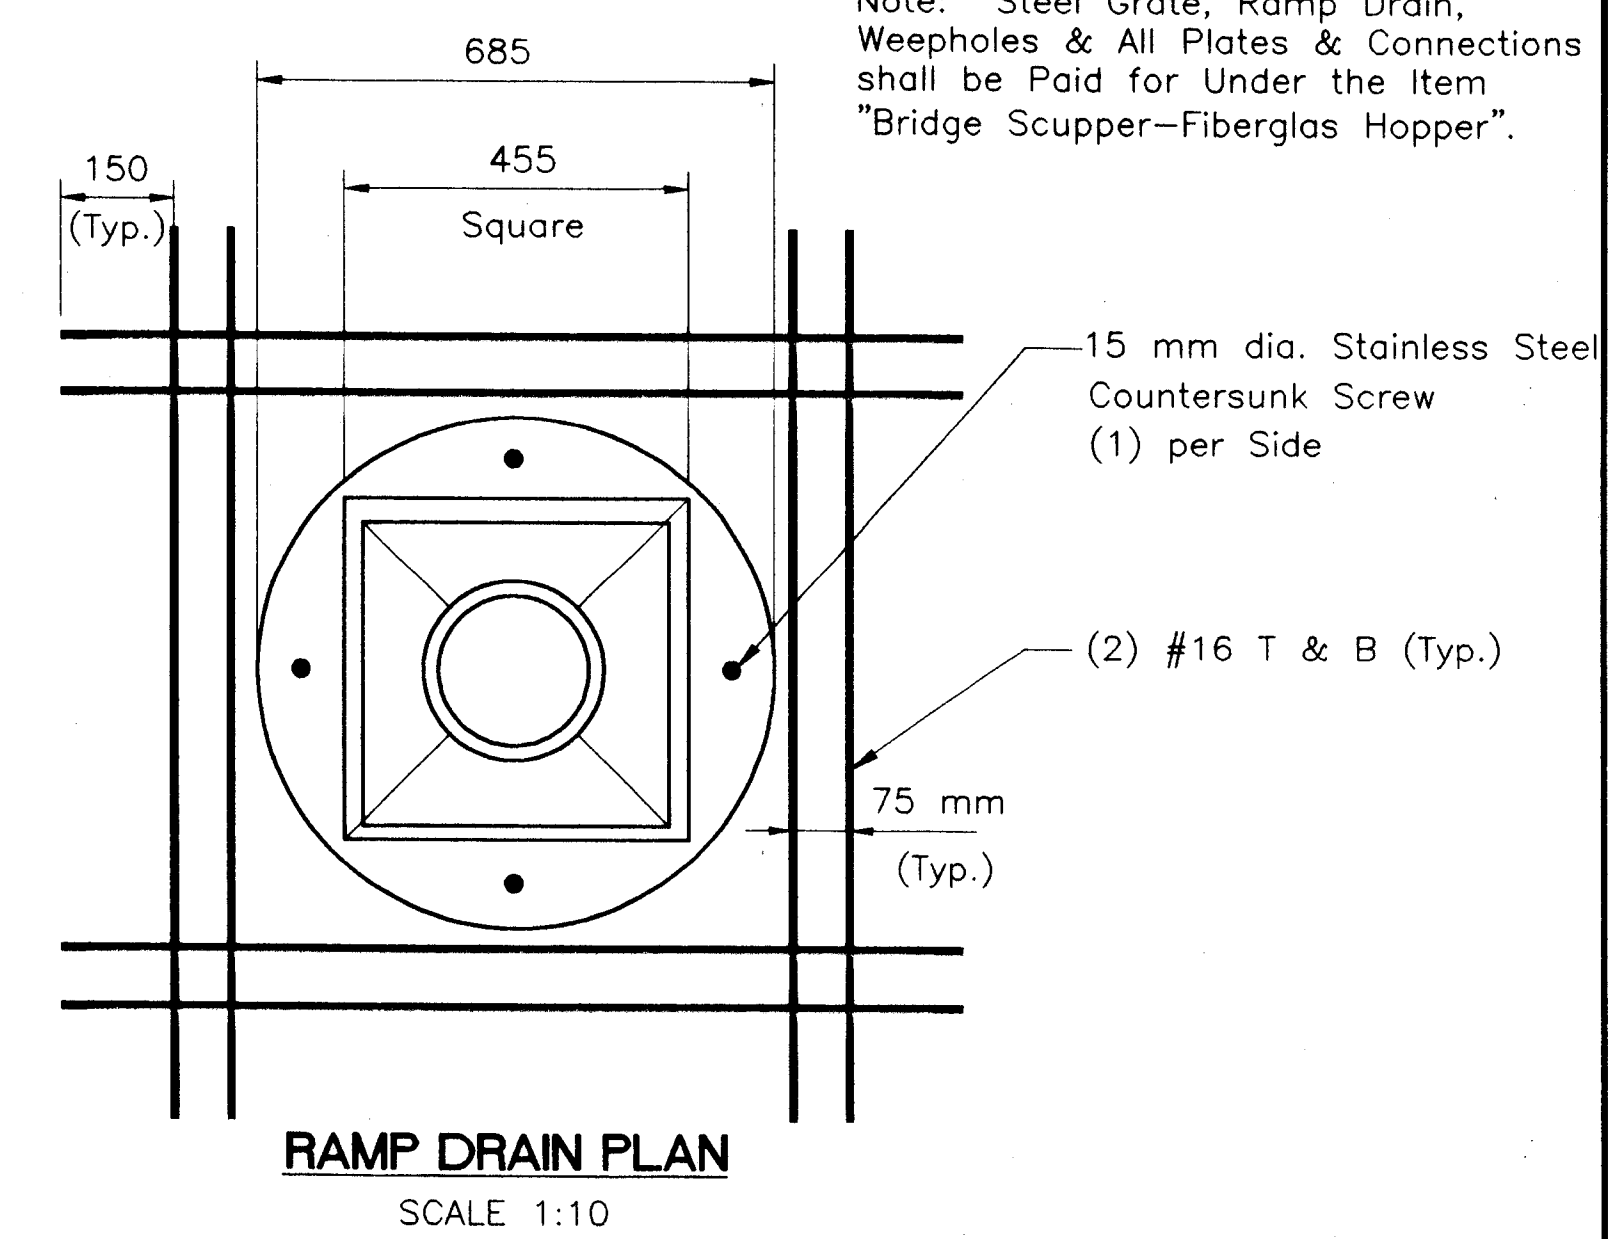
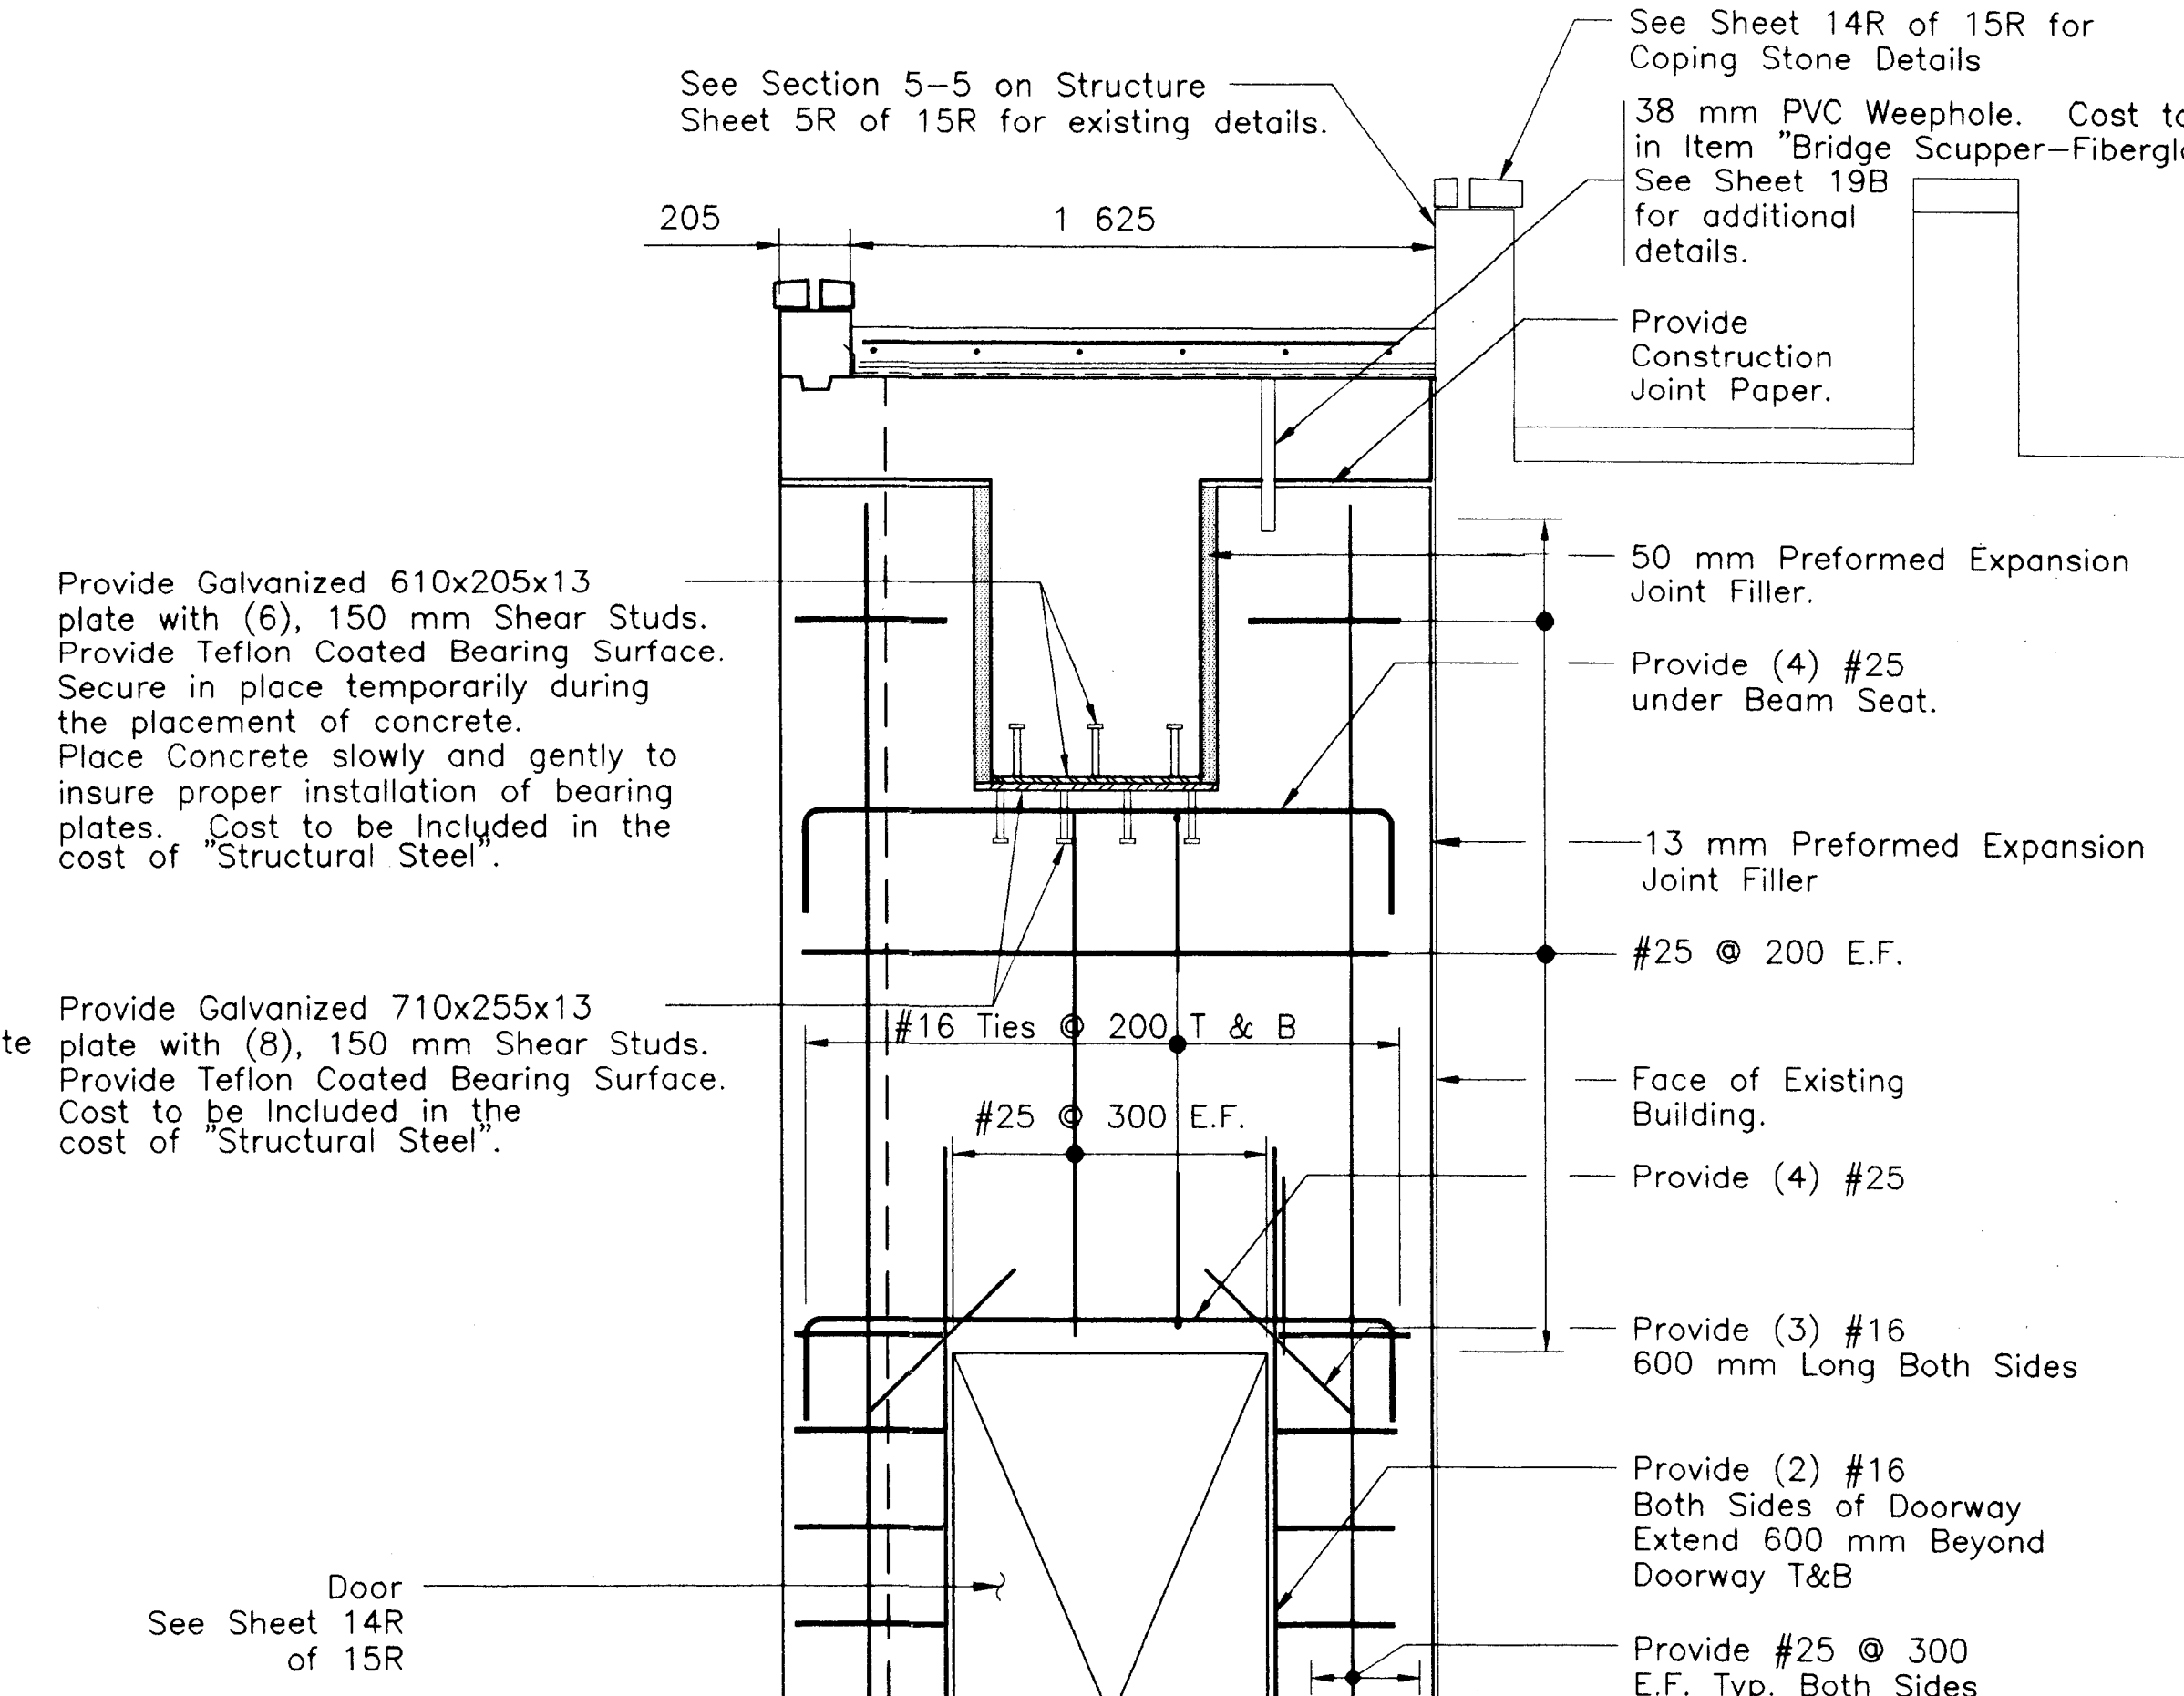


FHWA REGION NO.	STATE	TOWN	FED. AID PROJ. NO.	PROJ. NO.	YEAR	ROUTE NO.	SHEET NO.	TOTAL SHEETS
1	CONN	HARTFORD	TEA-PEDS(40)	63-529	1999	-	49	58

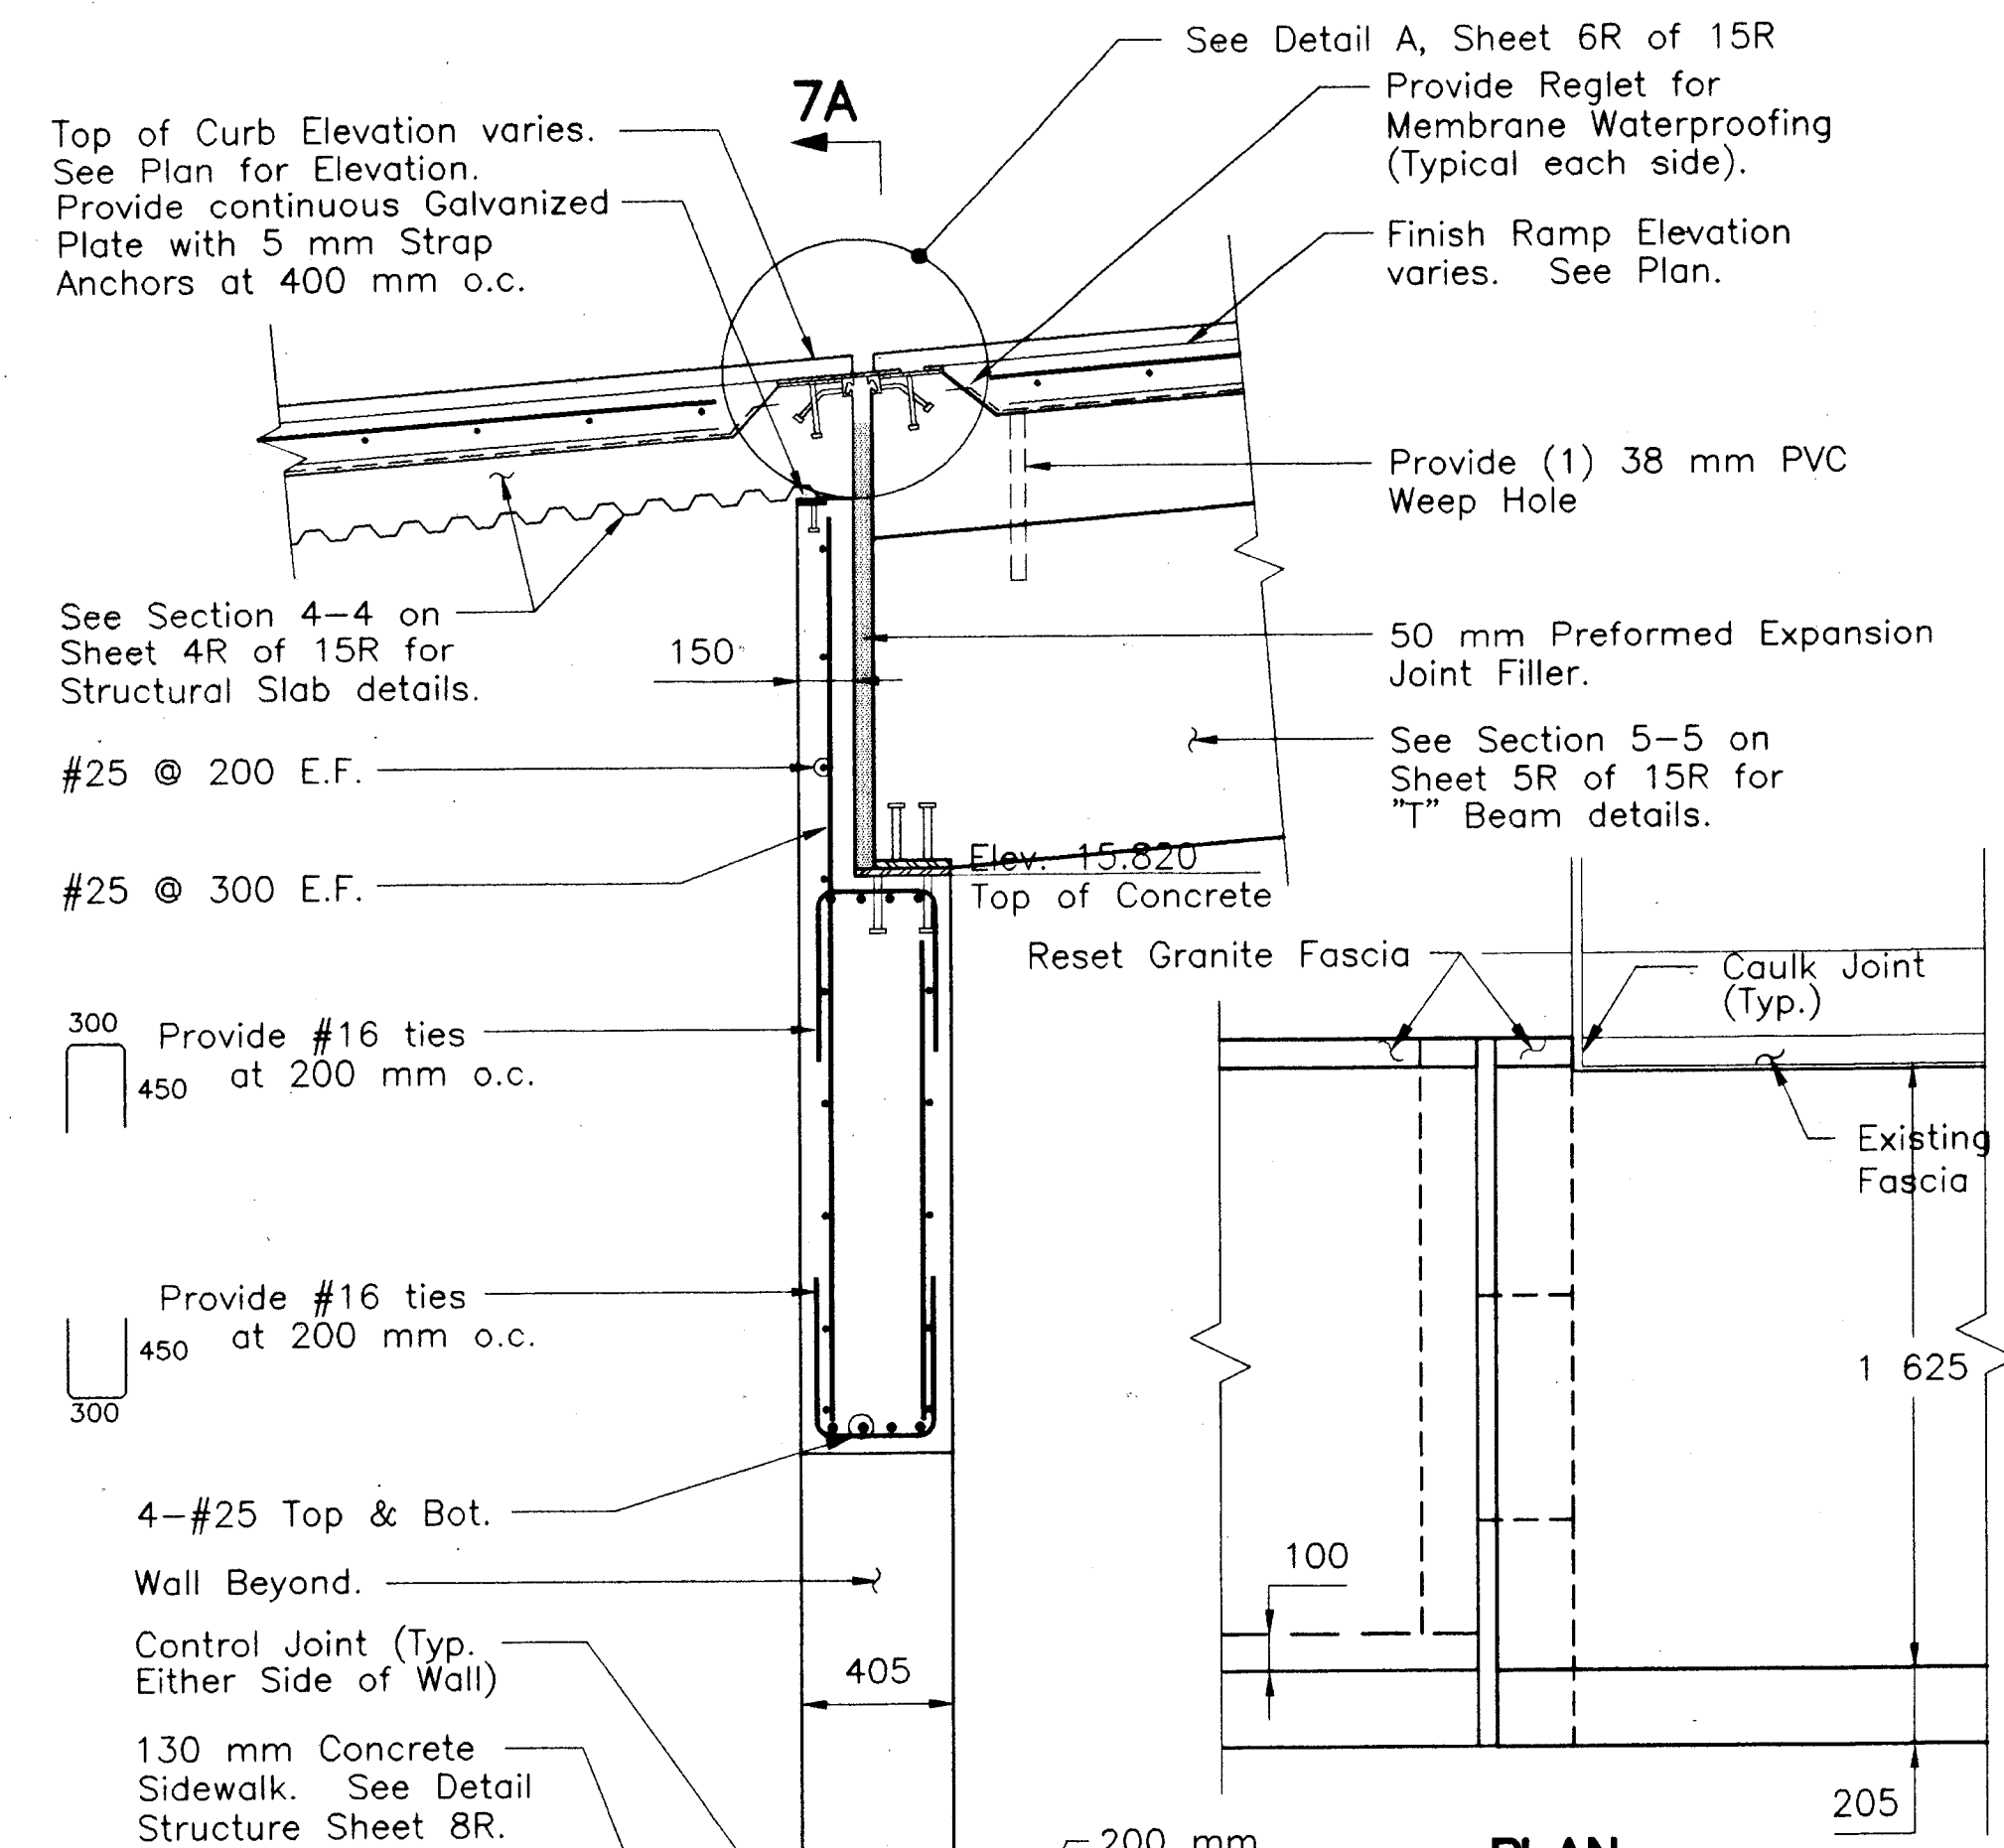

- Notes:
1. No Reinforcement shall pass through Expansion or Contraction Joints. Reinforcement shall pass through Construction & Dummy Joints.
 2. Joint Seal in Walls shall Extend from Top of Footing to Top of Walls and Horizontally along Top of Wall.

GENERAL NOTES:

1. All dimensions shown are in millimeters unless otherwise noted.
2. All elevations shown are in meters.
3. For Concrete Sidewalk Detail, See Sheet 8R of 15R.
4. Cost of supporting existing utilities to be included in Item "Temporary Support of Existing Utilities." Notify the Engineer of any utility conflicts prior to proceeding with the installation of the concrete caisson.

CITY OF HARTFORD

HANDICAPPED ACCESS RAMP

TO

CONSTITUTION PLAZA

SECTIONS AND DETAILS

ENGINEER: MACCHI ENGINEERS, LLC

DESIGNER: DTC

DRAFTER: MAS/MPJ	CHECKER: JB
------------------	-------------

APPROVED *James Brackman*

DATE: 9-17-99	
BRIDGE LOG NO.	STRUCTURE SHEET NO.

STRUCTURE NO. 6

7R of 15R