




FHWA REGION NO.	STATE	TOWN	FED. AID PROJ. NO.	PROJ. NO.	YEAR	ROUTE NO.	SHEET NO.	TOTAL SHEETS
1	CONN	HARTFORD	TEA-PEDS(40)	63-529	1999		57	58

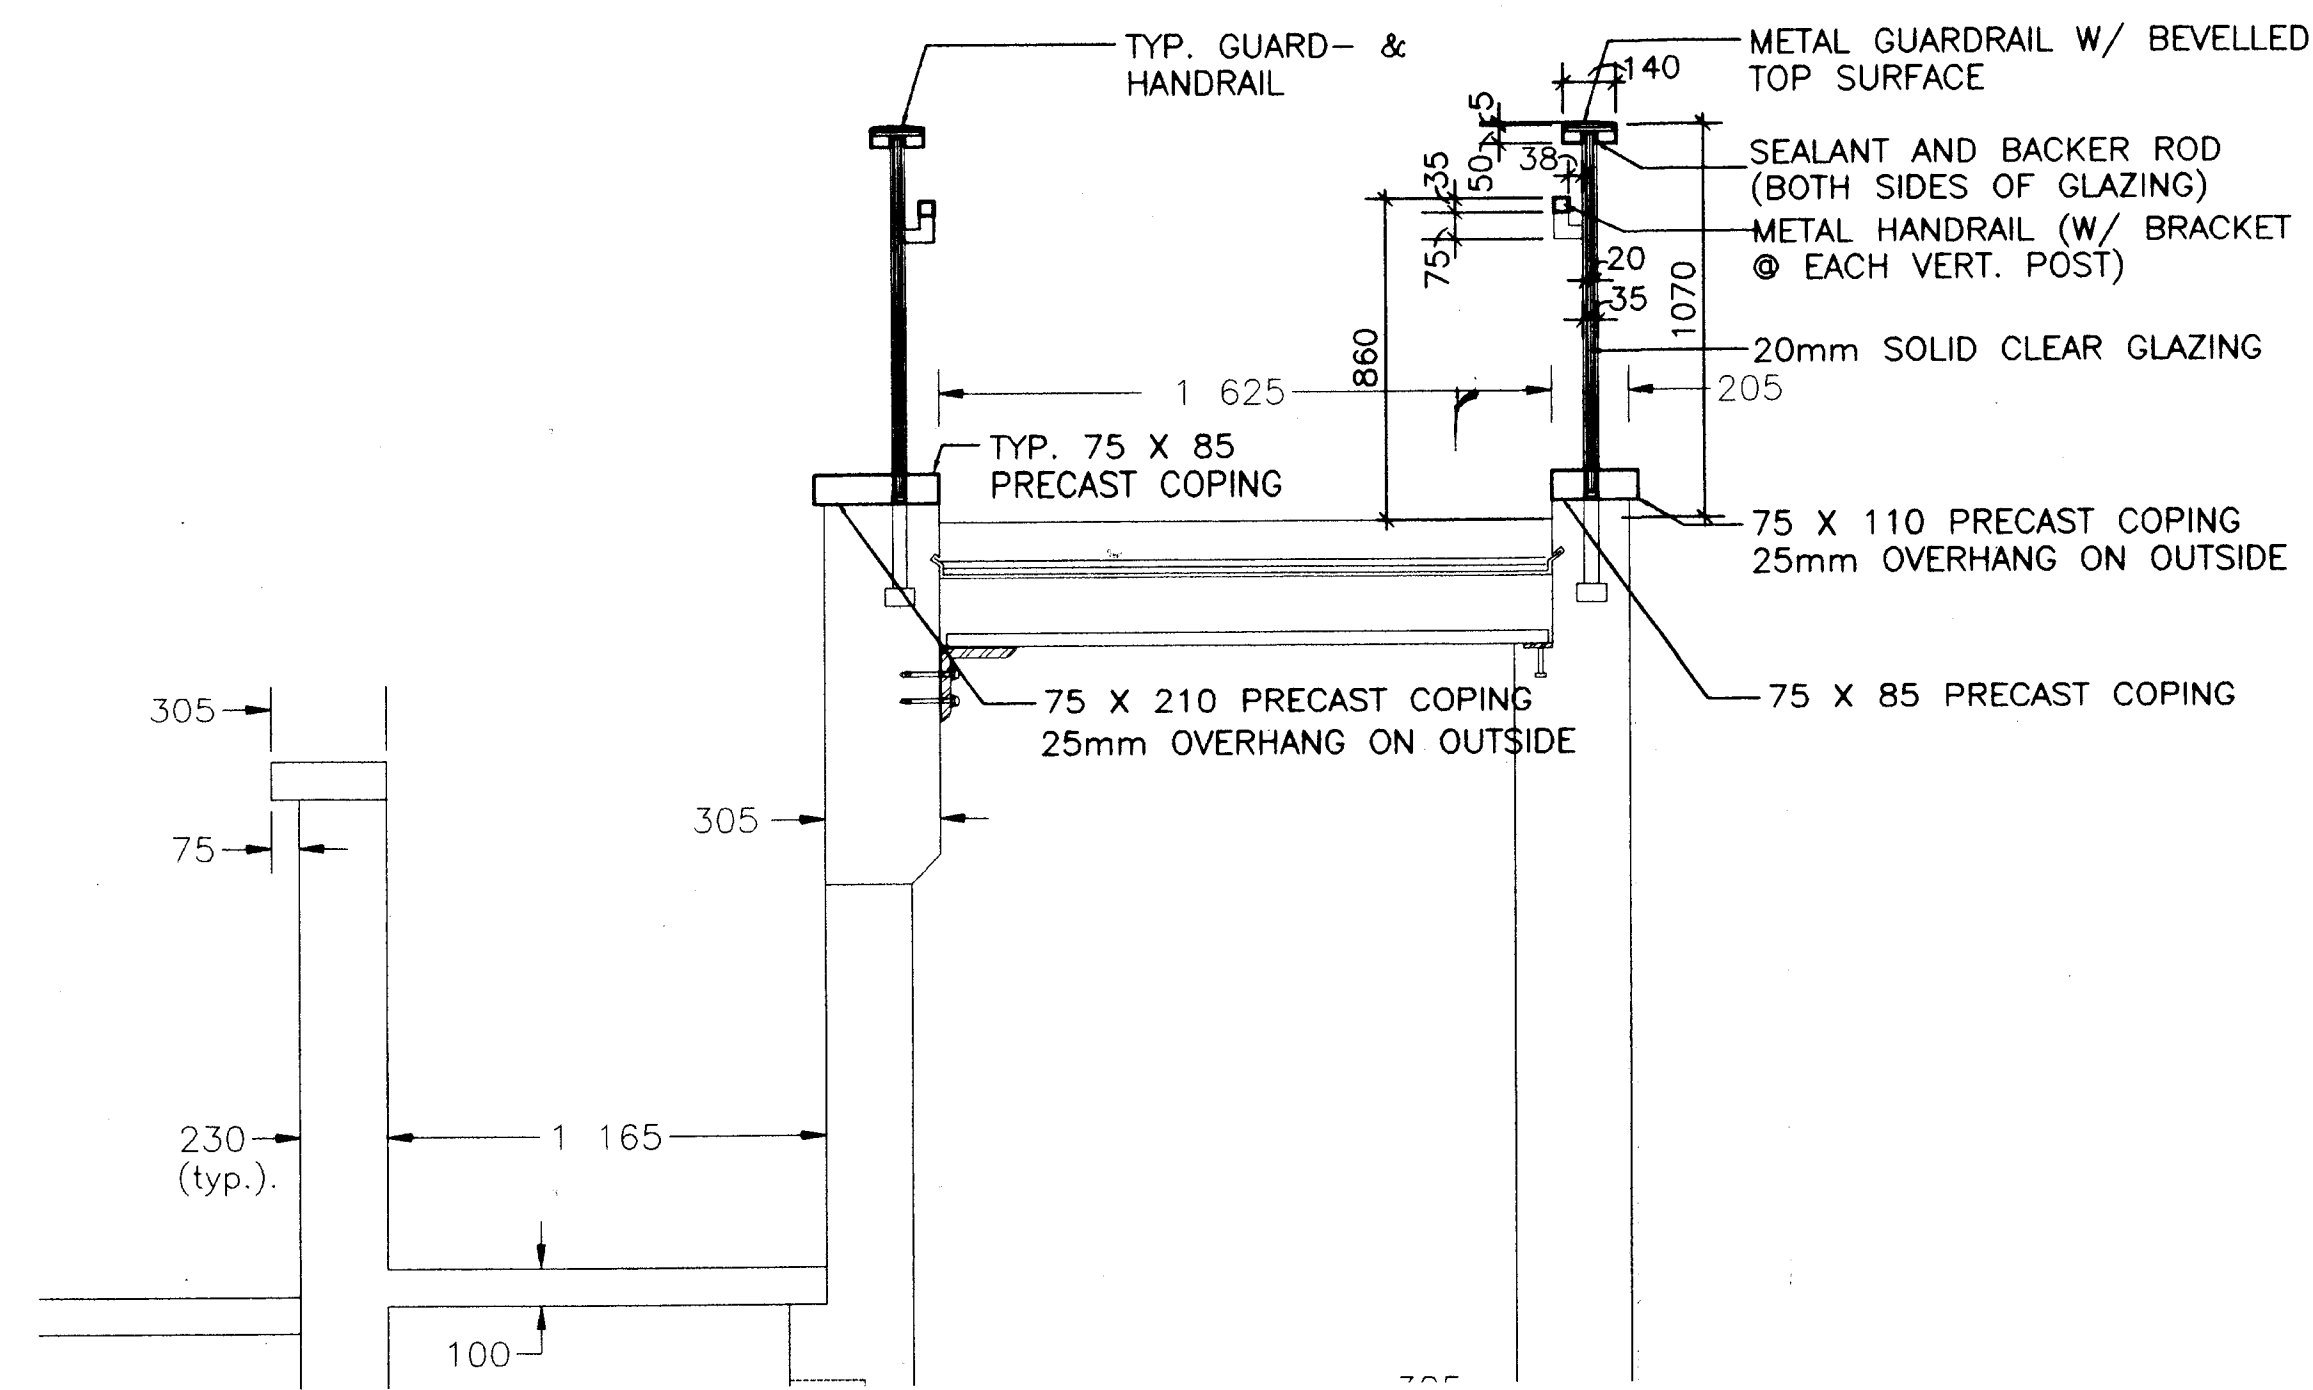


SECTION 3-3
SCALE 1:20

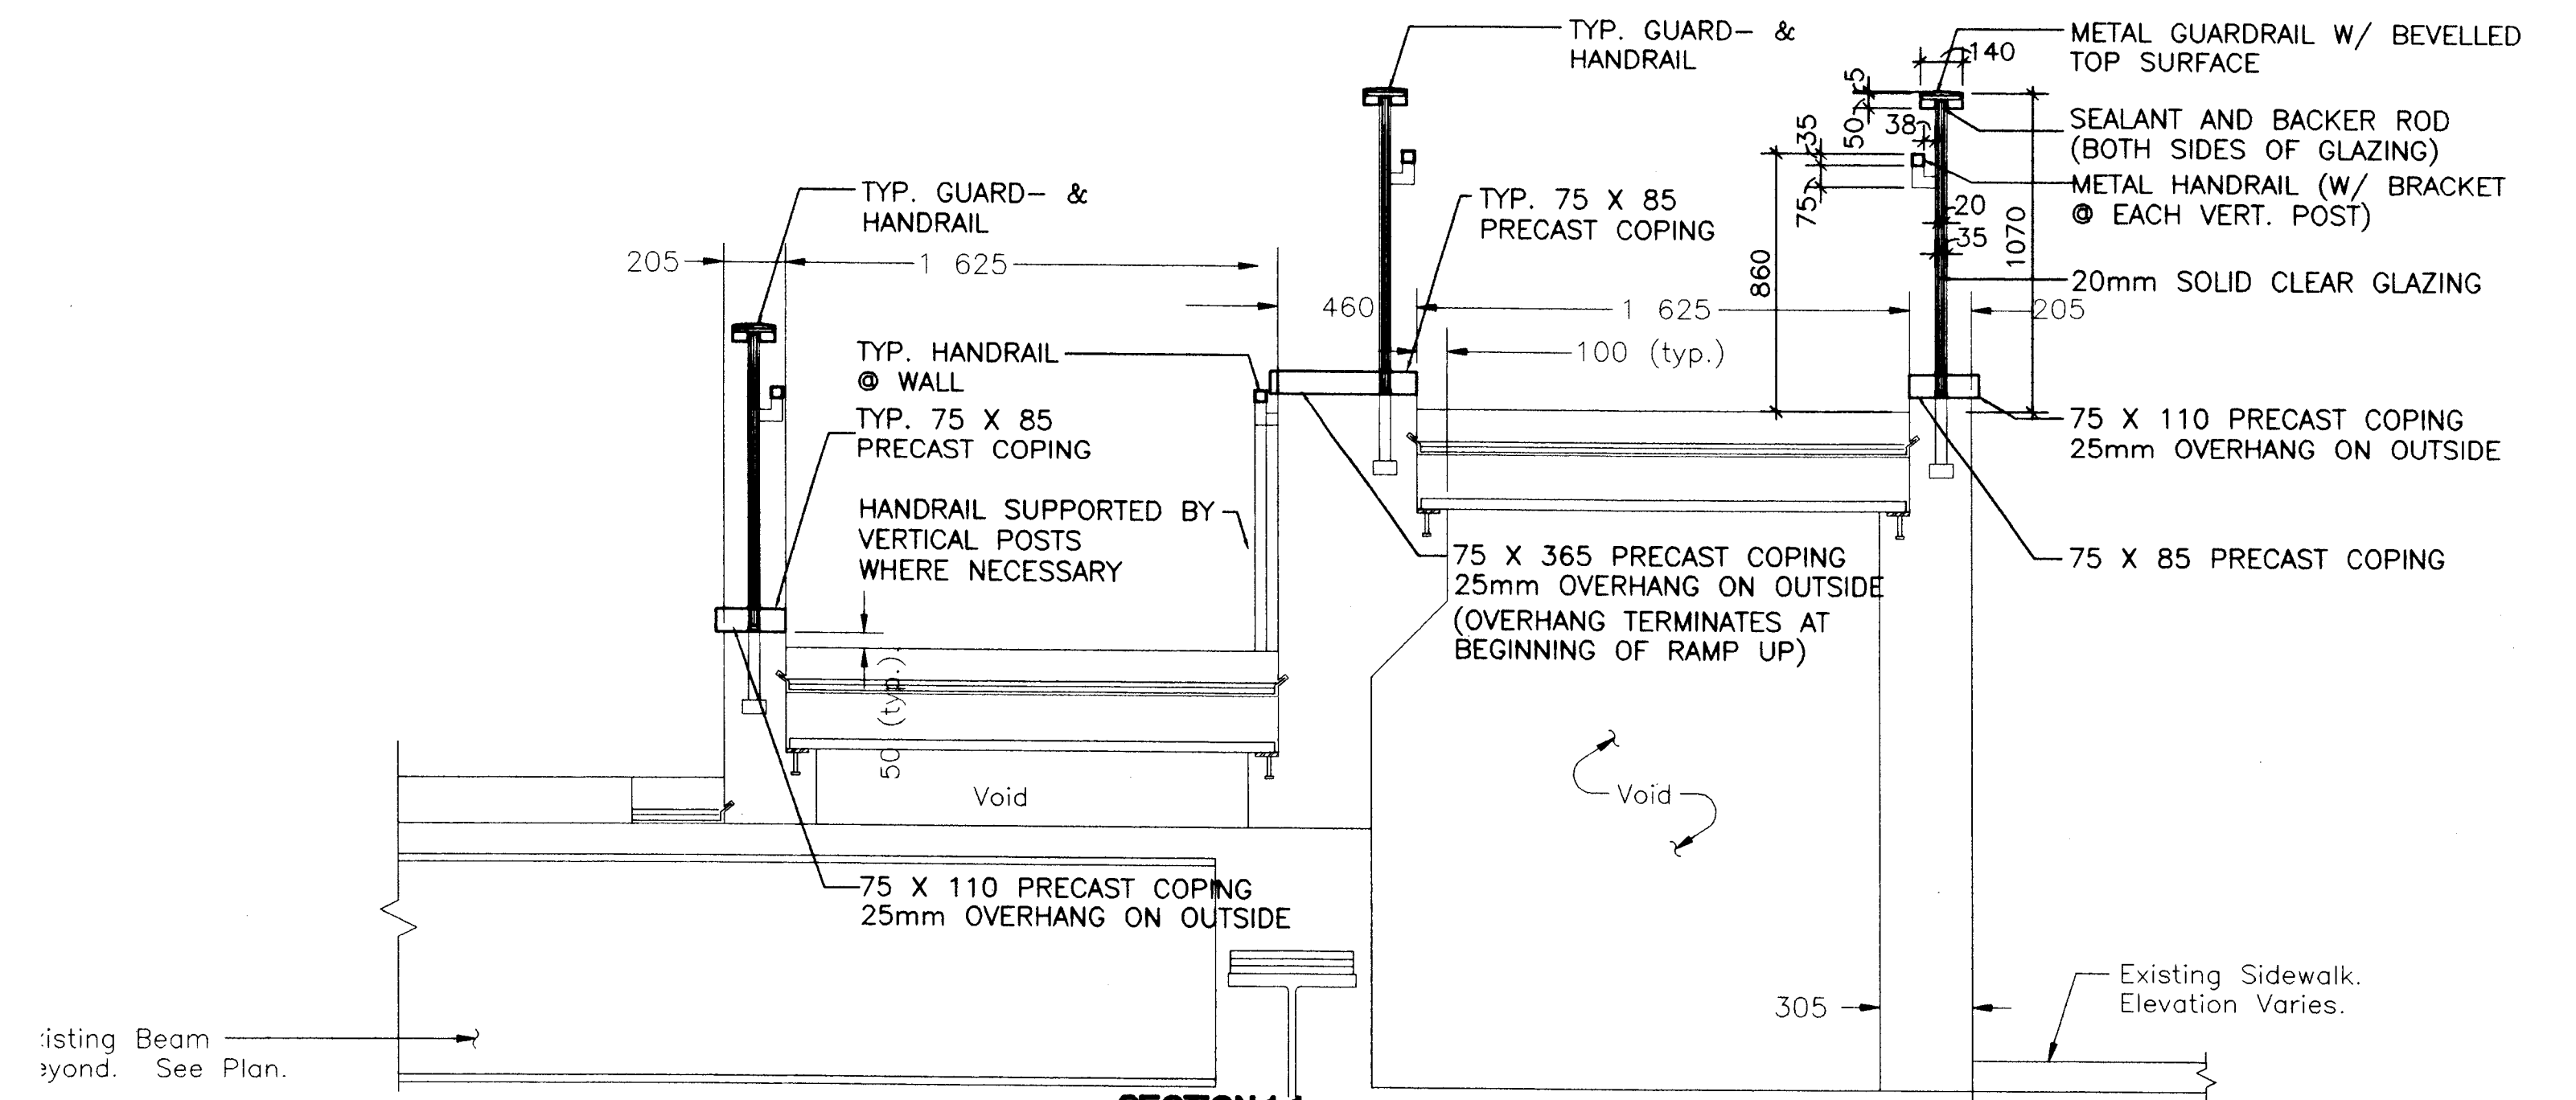


SECTION 1-1
SCALE 1:20

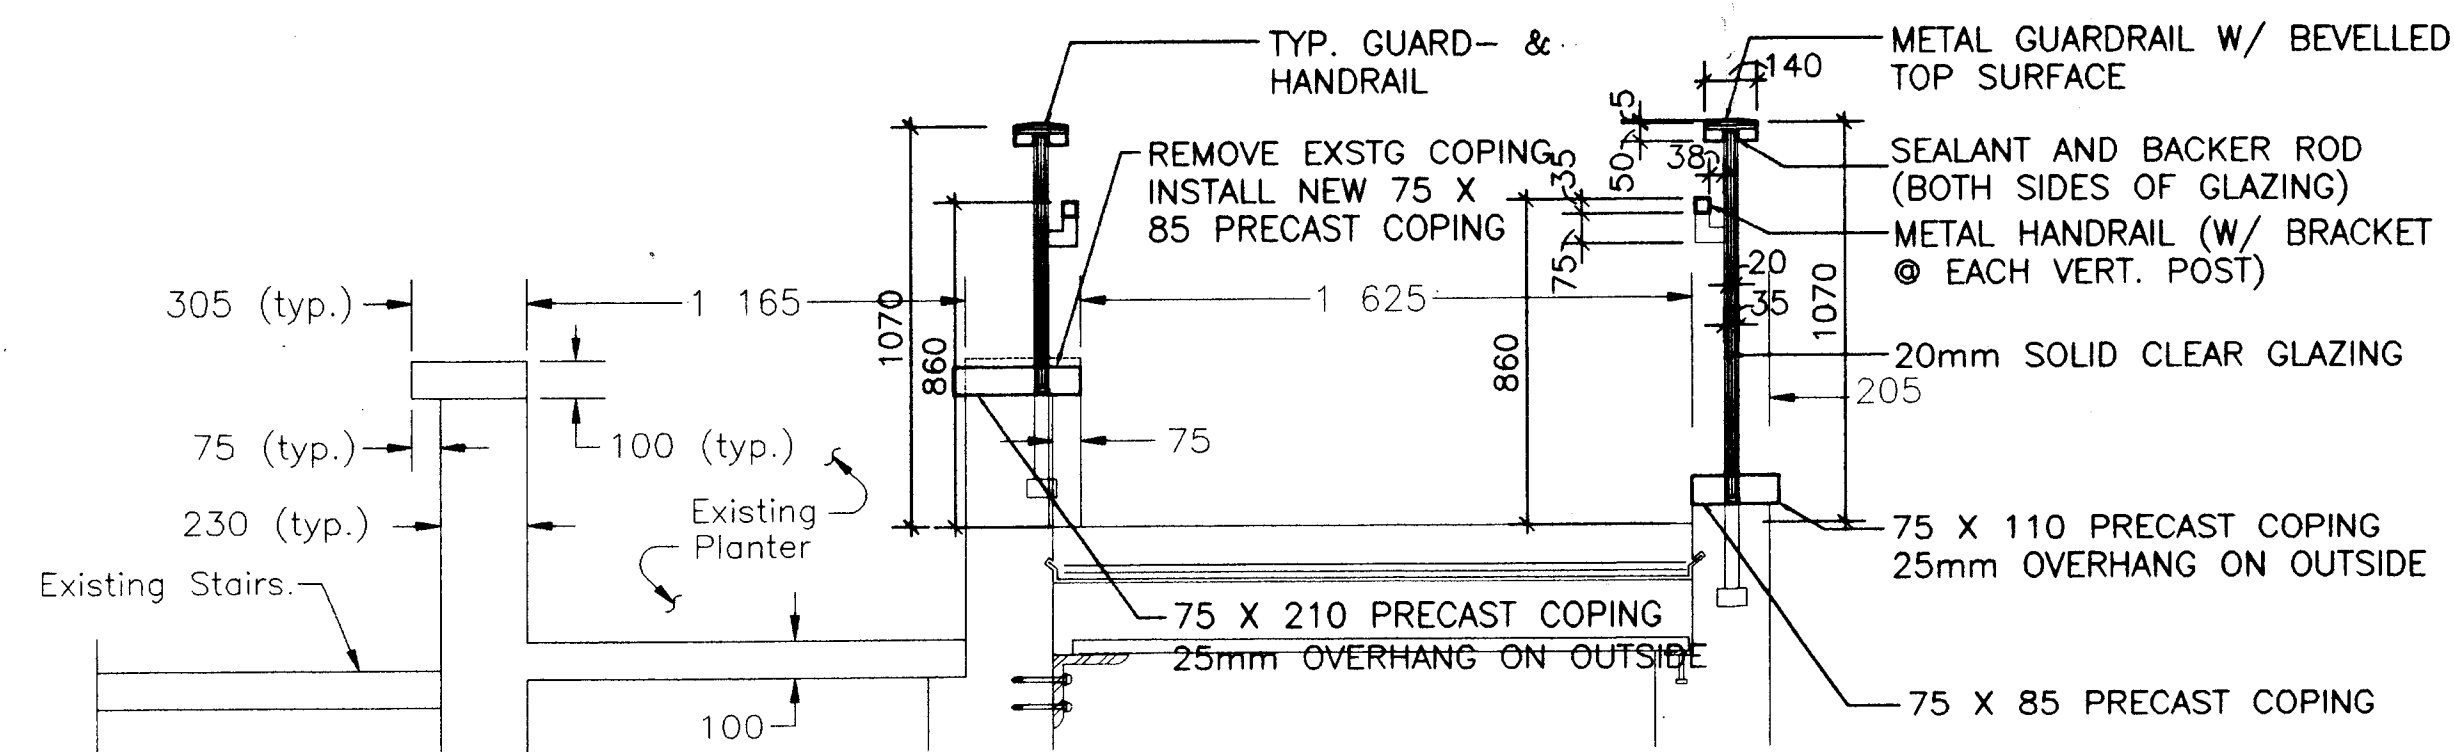

SECTION 4-4
SCALE 1:20

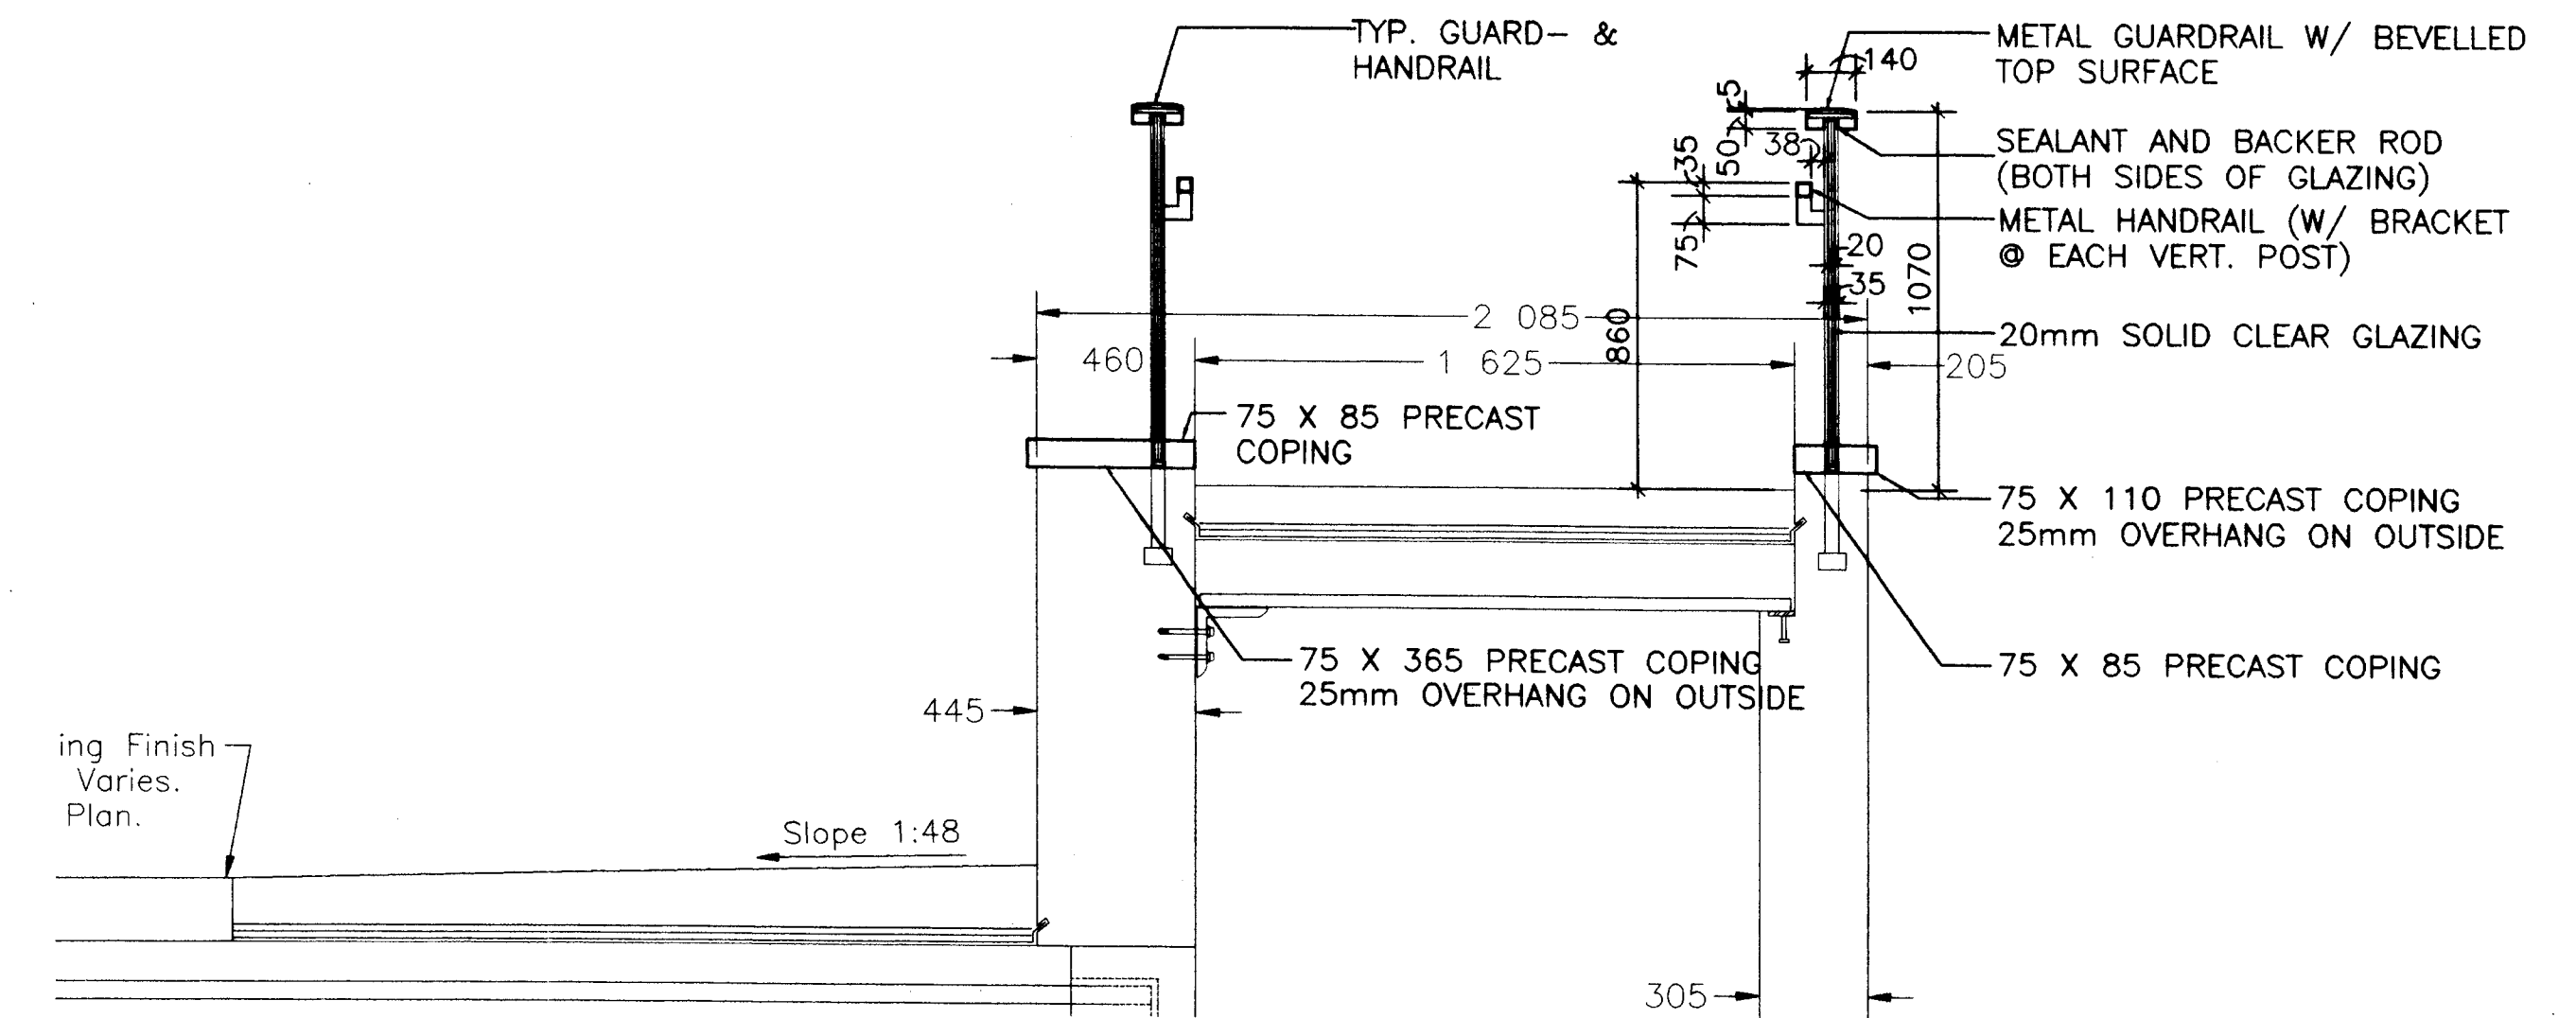

SECTION 2-2
SCALE 1:20

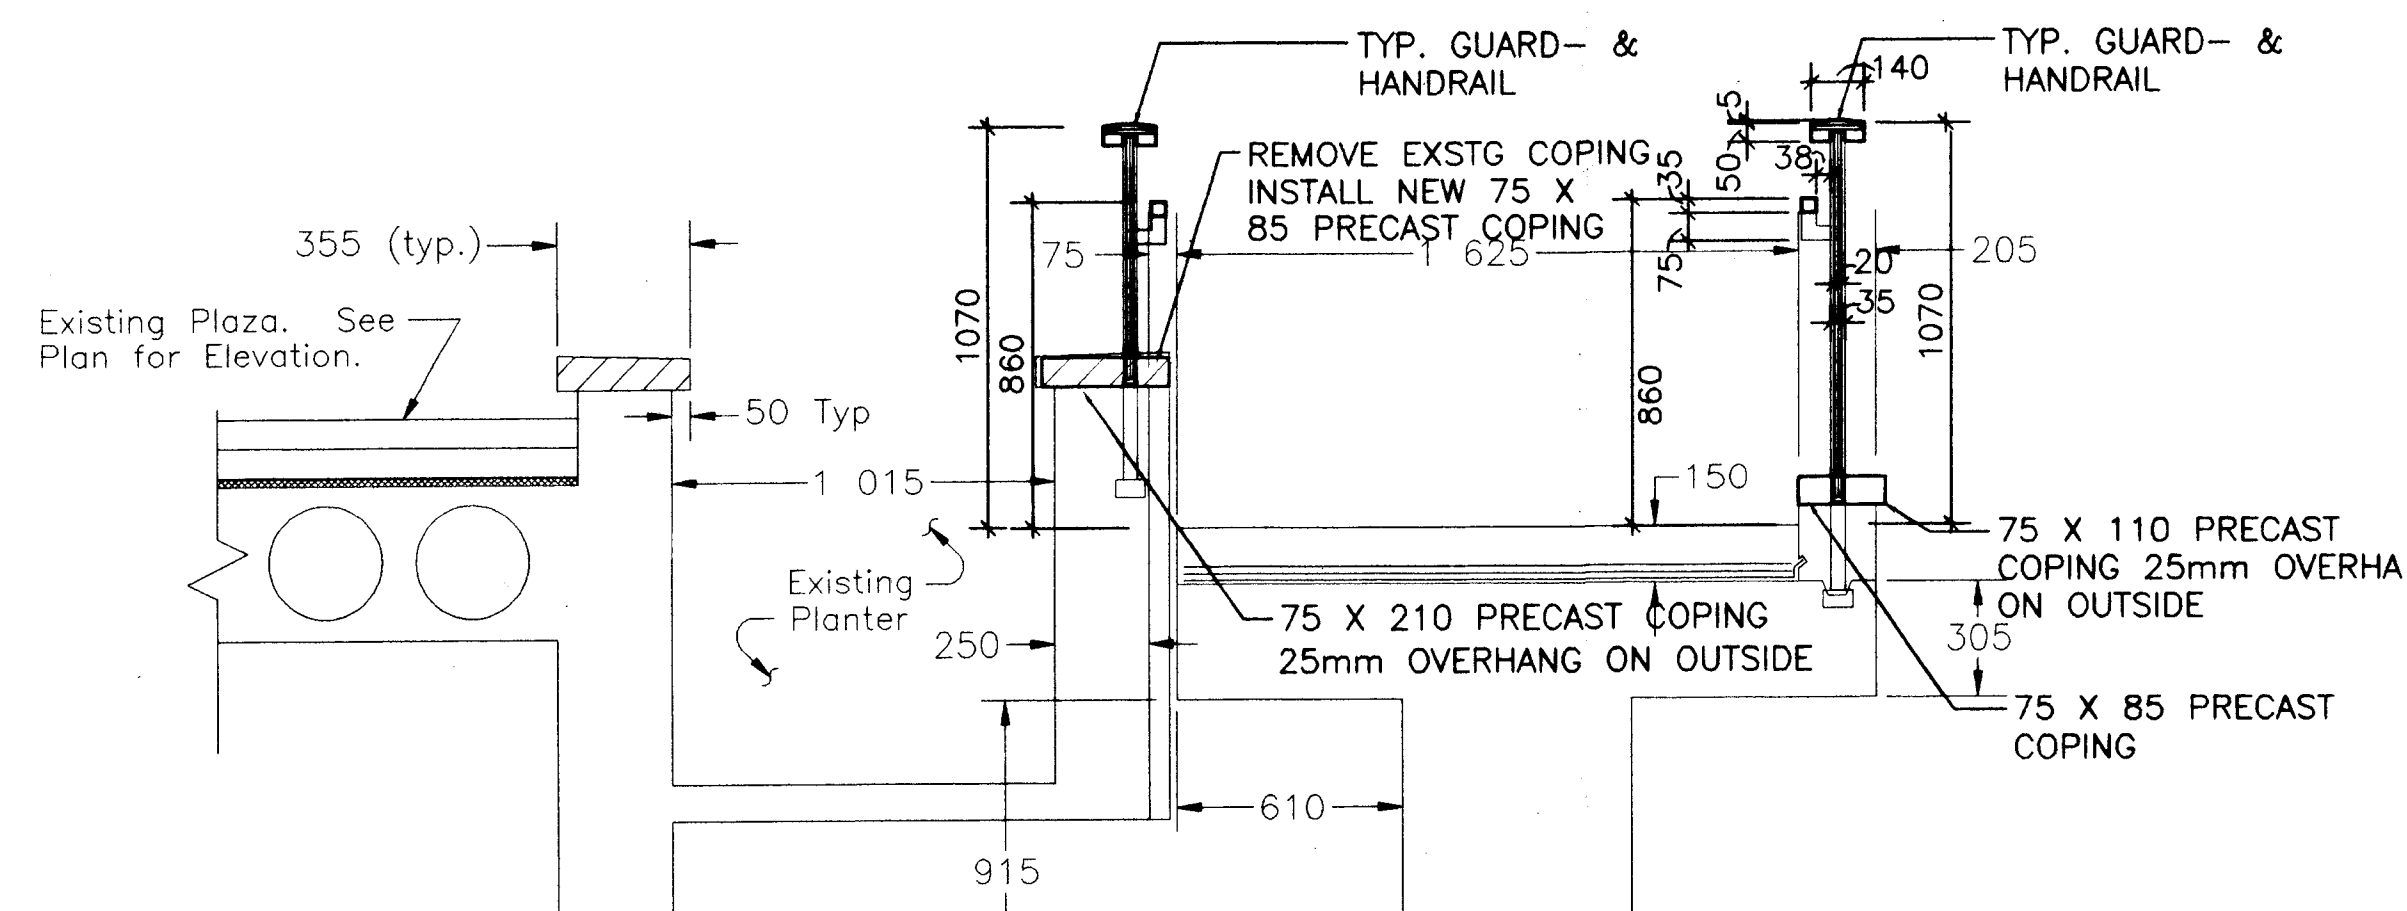

SECTION 5-5
SCALE 1:20

GENERAL NOTES:

1. All dimensions shown are in millimeters unless otherwise noted.
2. All elevations shown are in meters.
3. See Sheet 13R of 15R for extent and layout of precast coping and railings.
4. See Sheet 14R of 15R for typical Aluminum Shoe Moulding Details.
5. Guardrail / Handrail Assembly and Precast Coping to be Estimate Item:
"Architectural Elements for Access Ramp"

CITY OF HARTFORD

ACCESS RAMP
TO
CONSTITUTION PLAZA

PRECAST AND GUARDRAIL DETAILS

ENGINEER: MACCHI ENGINEERS, LLC

DESIGNER: JS	
--------------	--

DRAFTER: JS

CHECKER: TSK

	APPROVED
--	----------

DATE: 9/15/95

REVISIONS

STRUCTURE NO.

BRIDGE LOG NO. 15

BRIDGE LOG NO.	STRUCTURE SHEET NO.
	15R OF 15R