
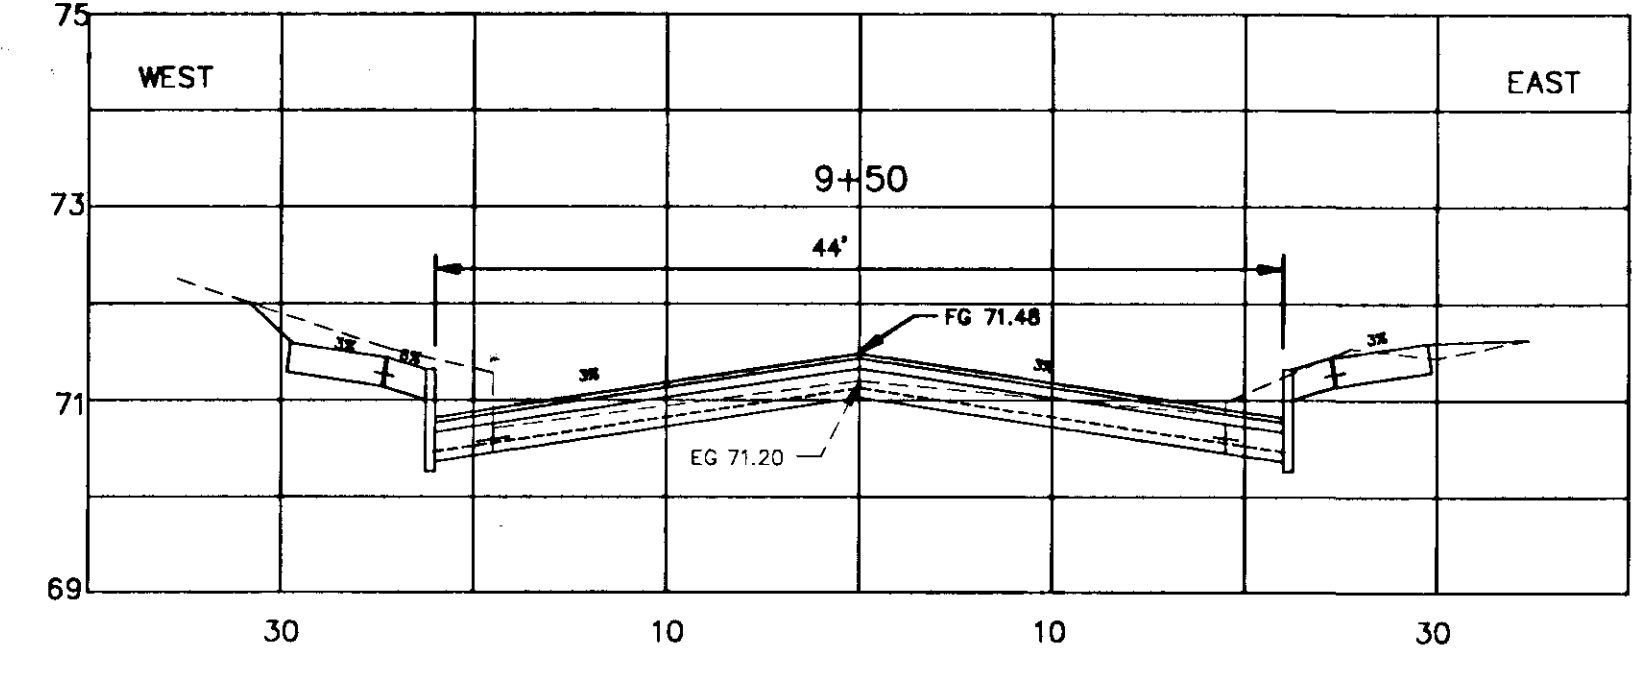
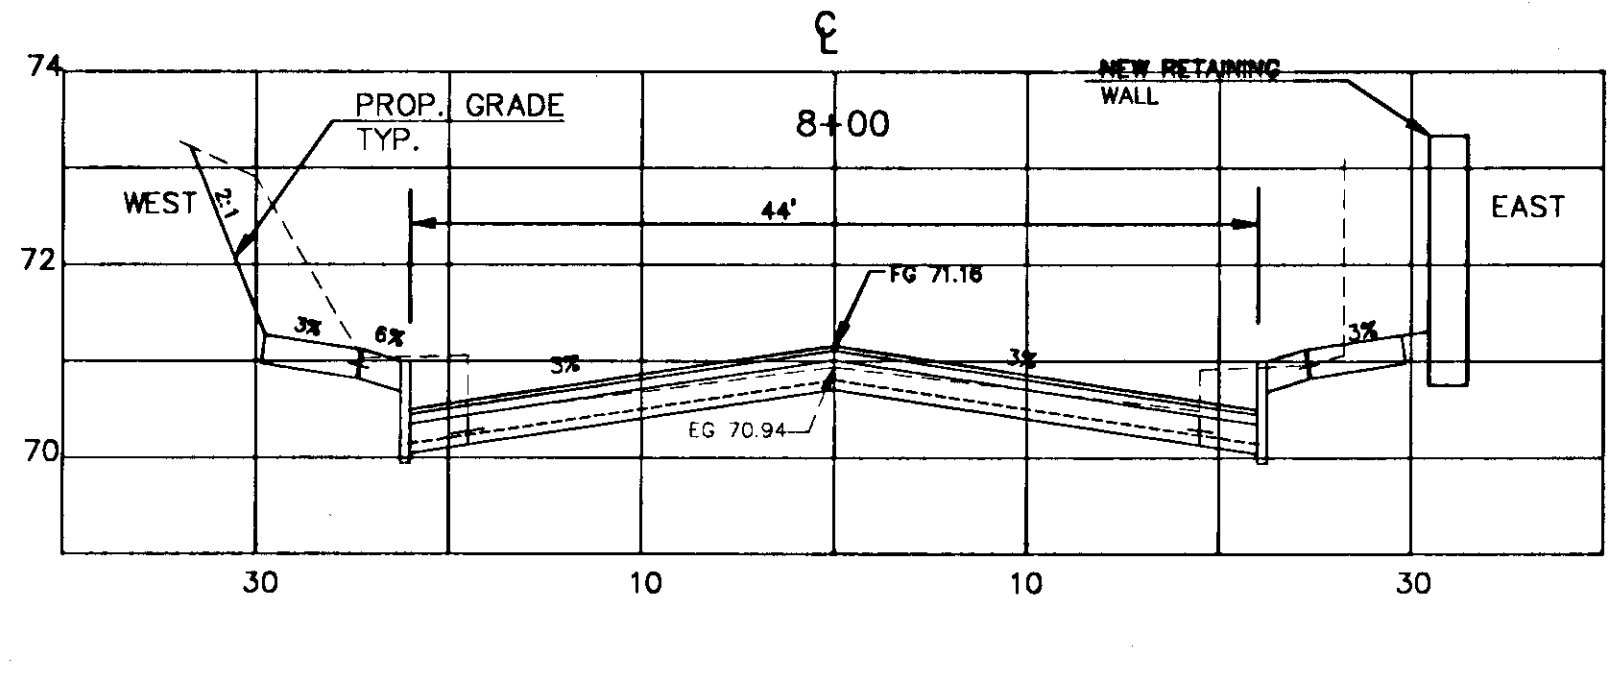
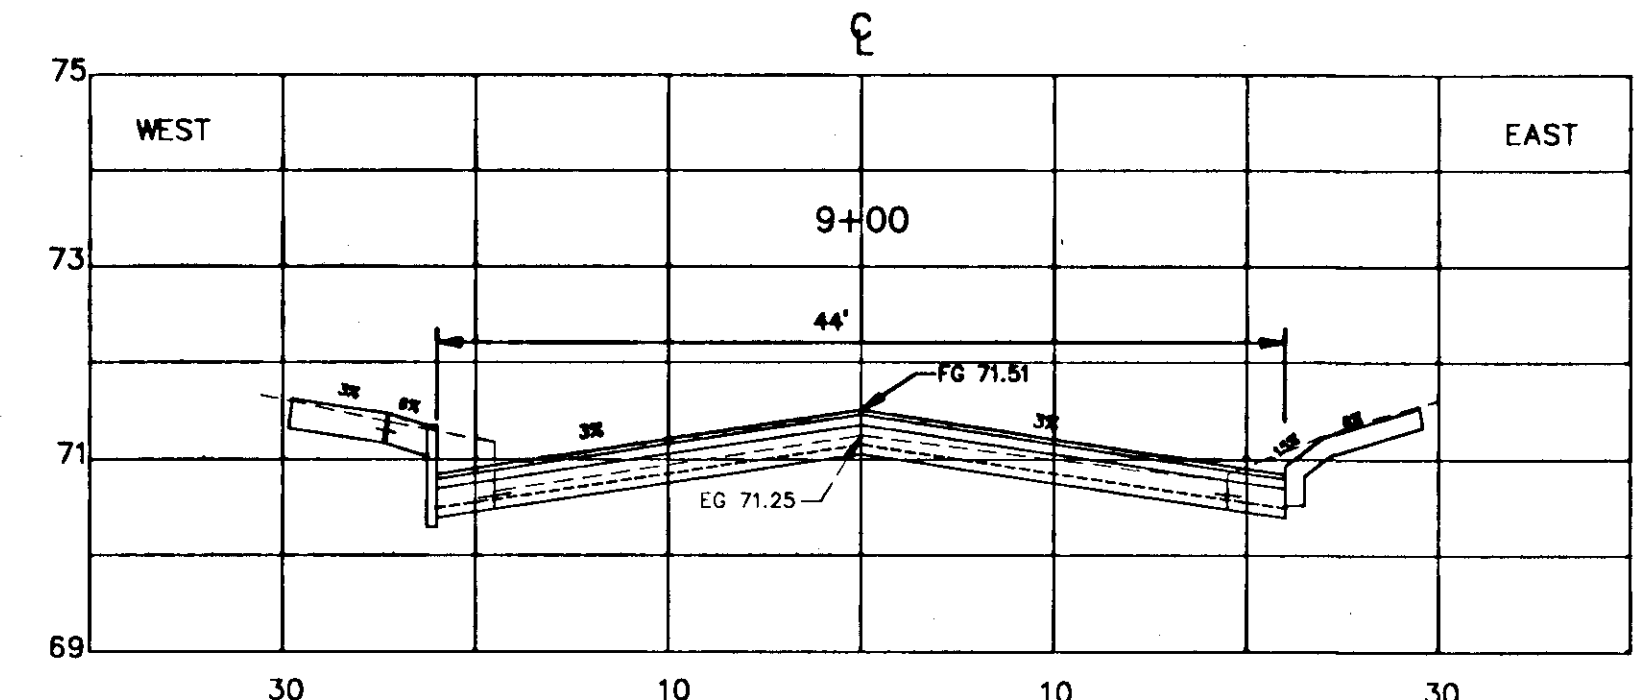
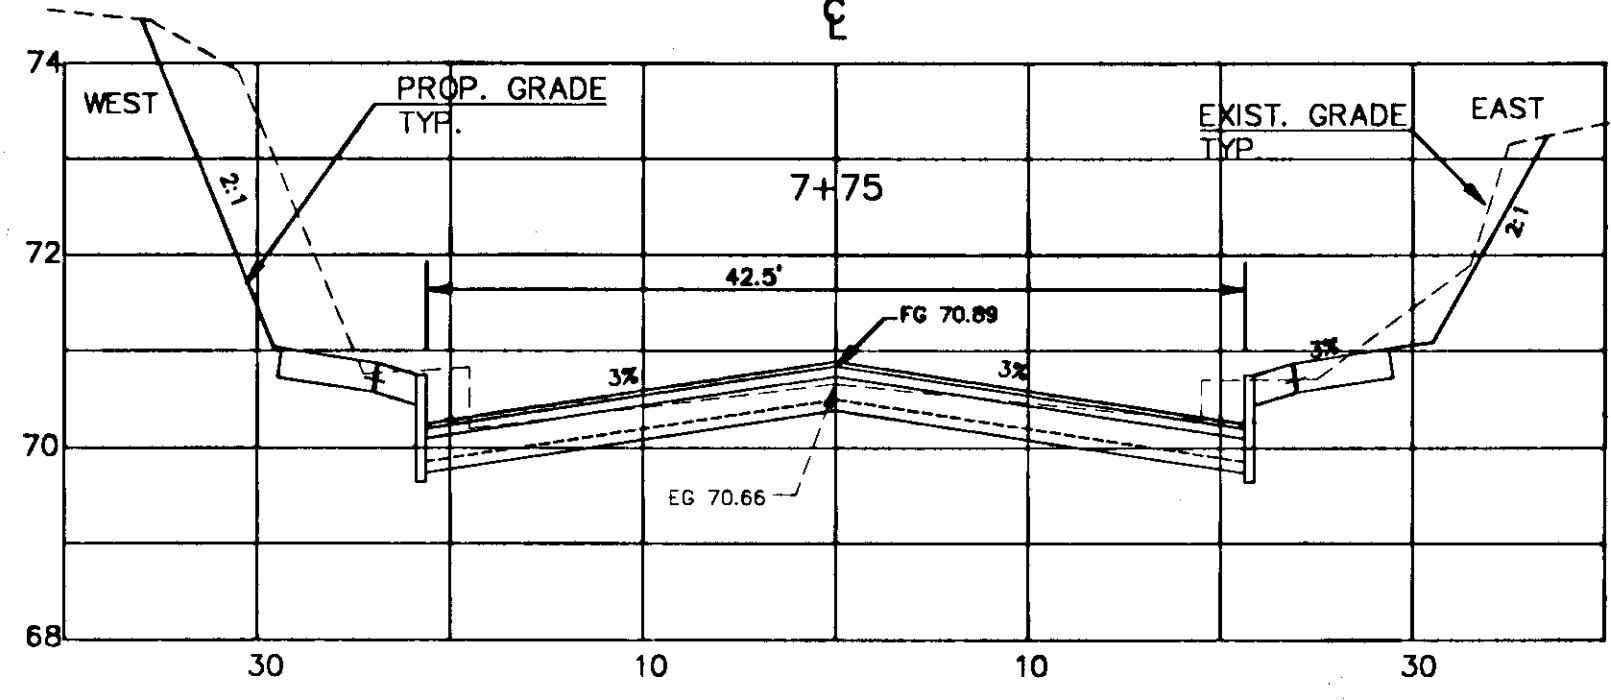
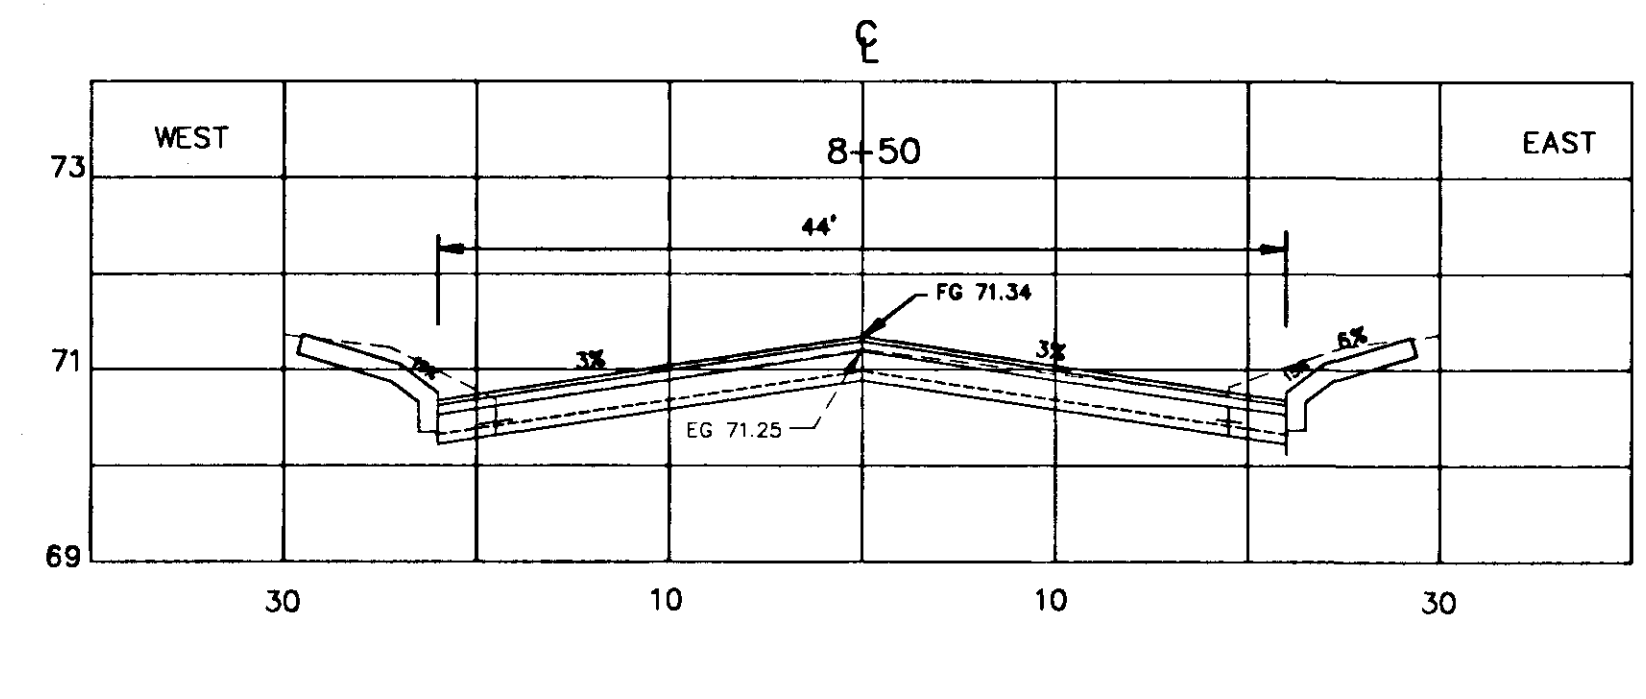
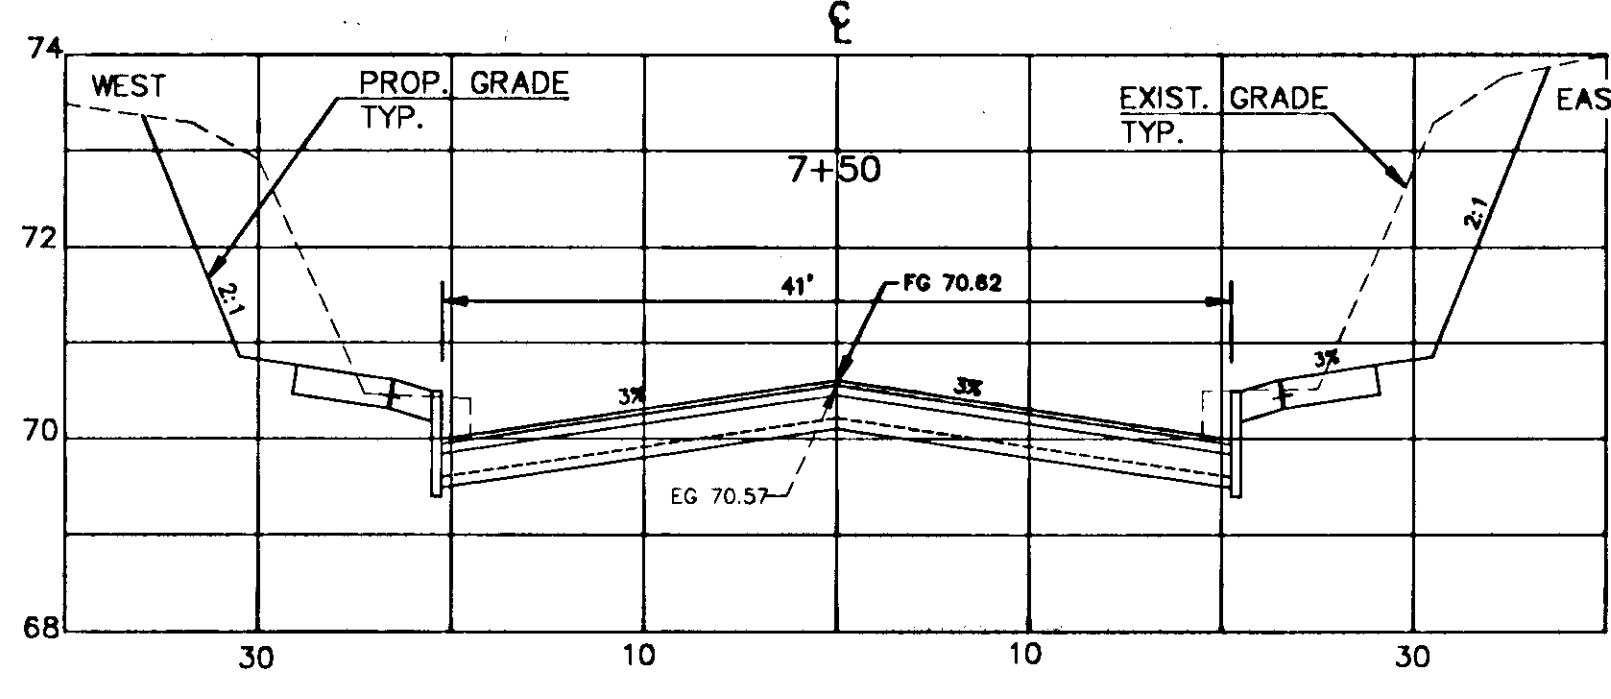
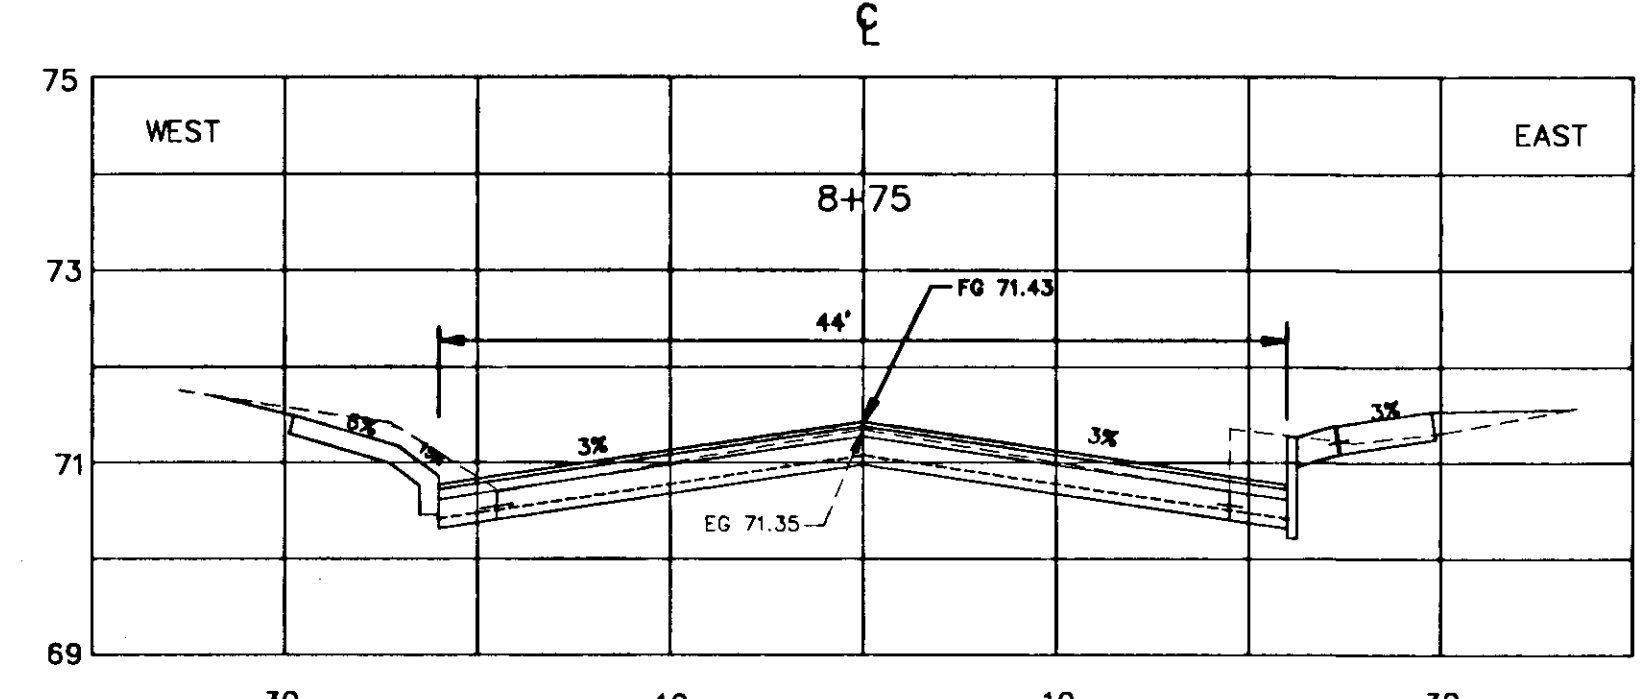
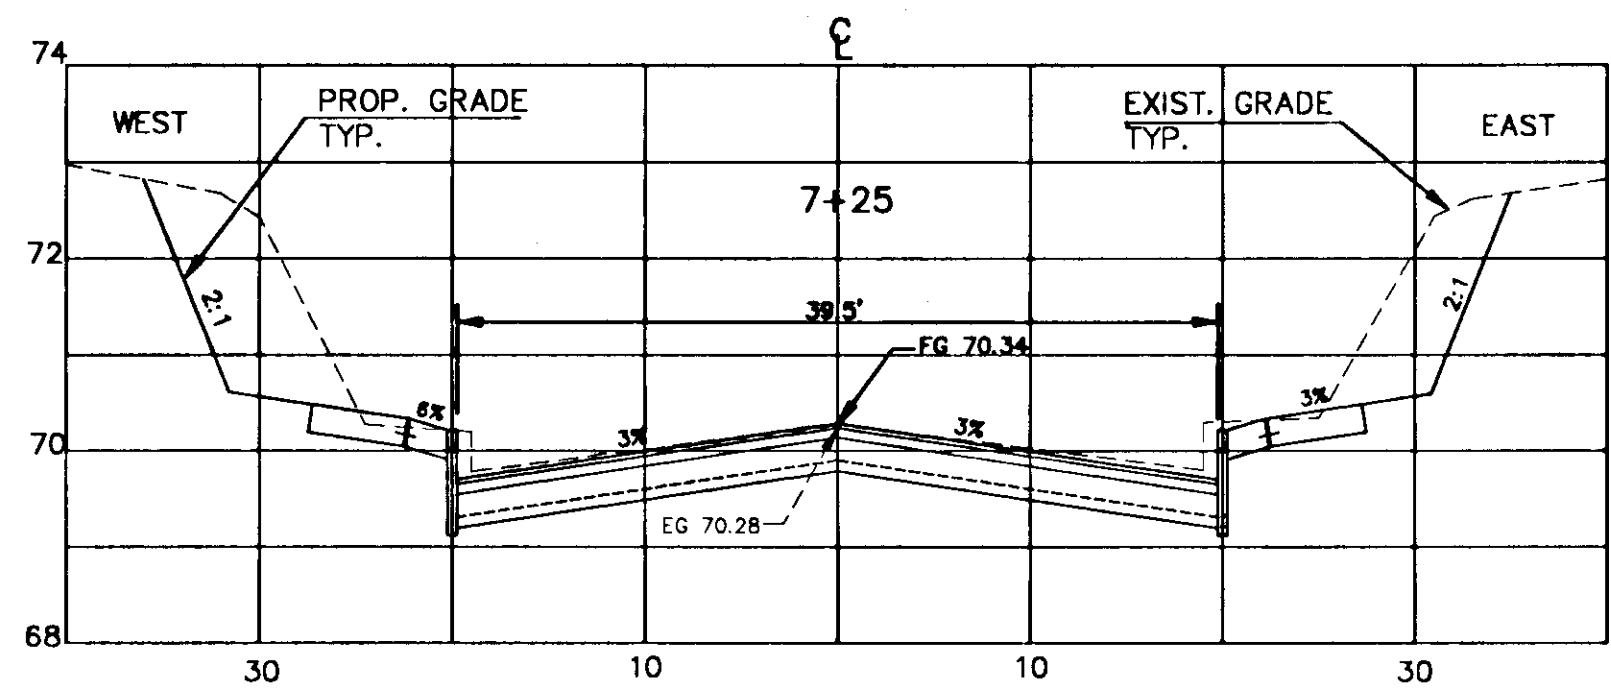
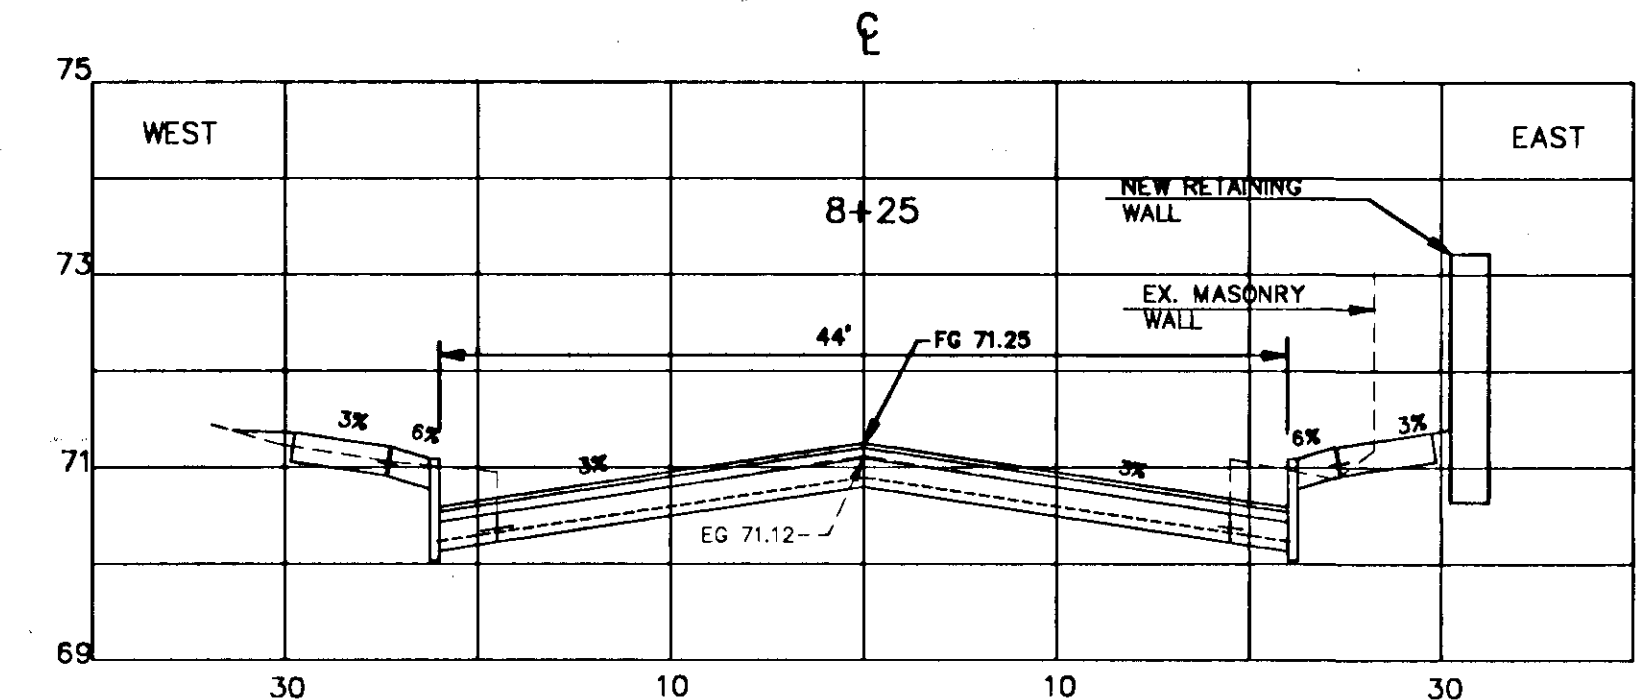



3/20

63/20

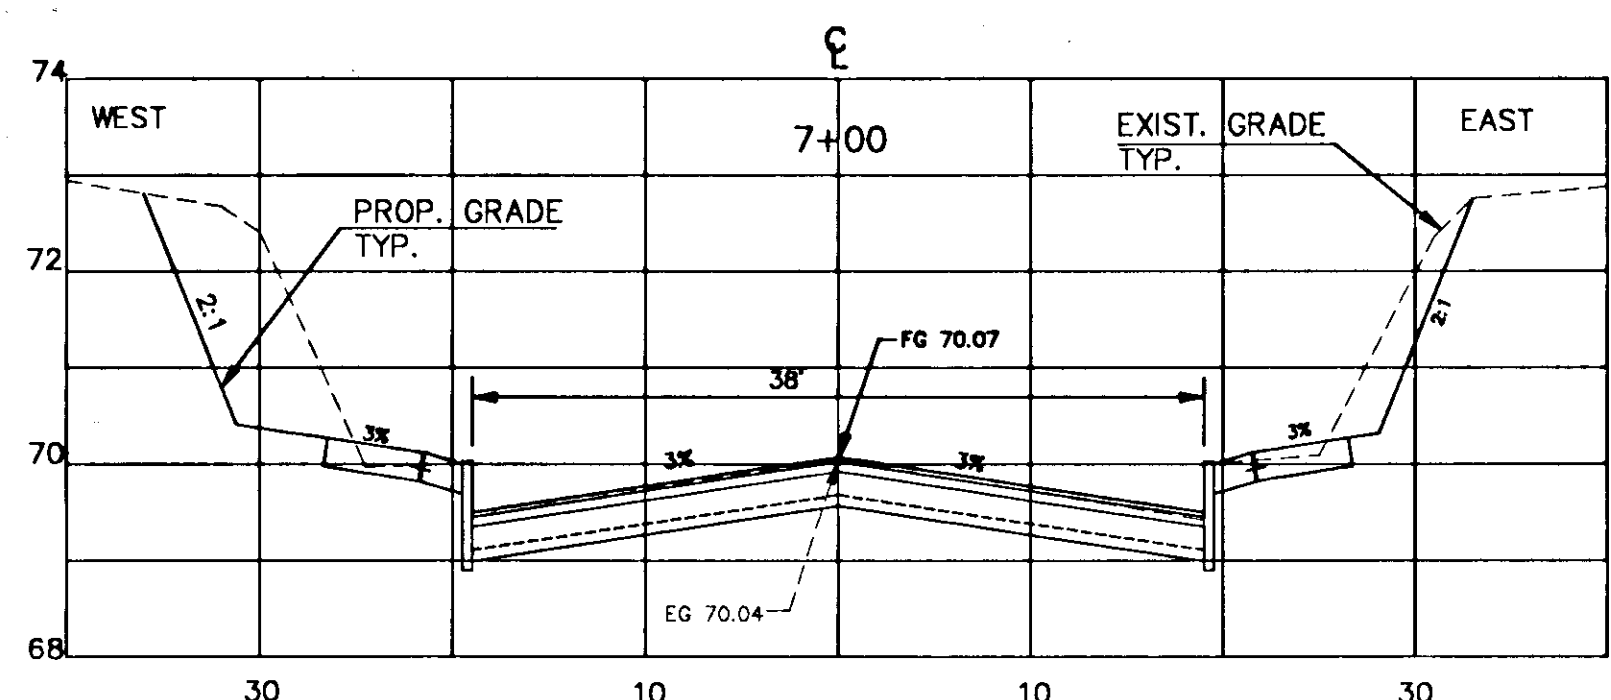


EXISTING AND PROPOSED SECTIONS


SCALE
1" = 10' HOR.
1" = 2' VERT.
FG = FINISHED GRADE
EG = EXIST. GRADE

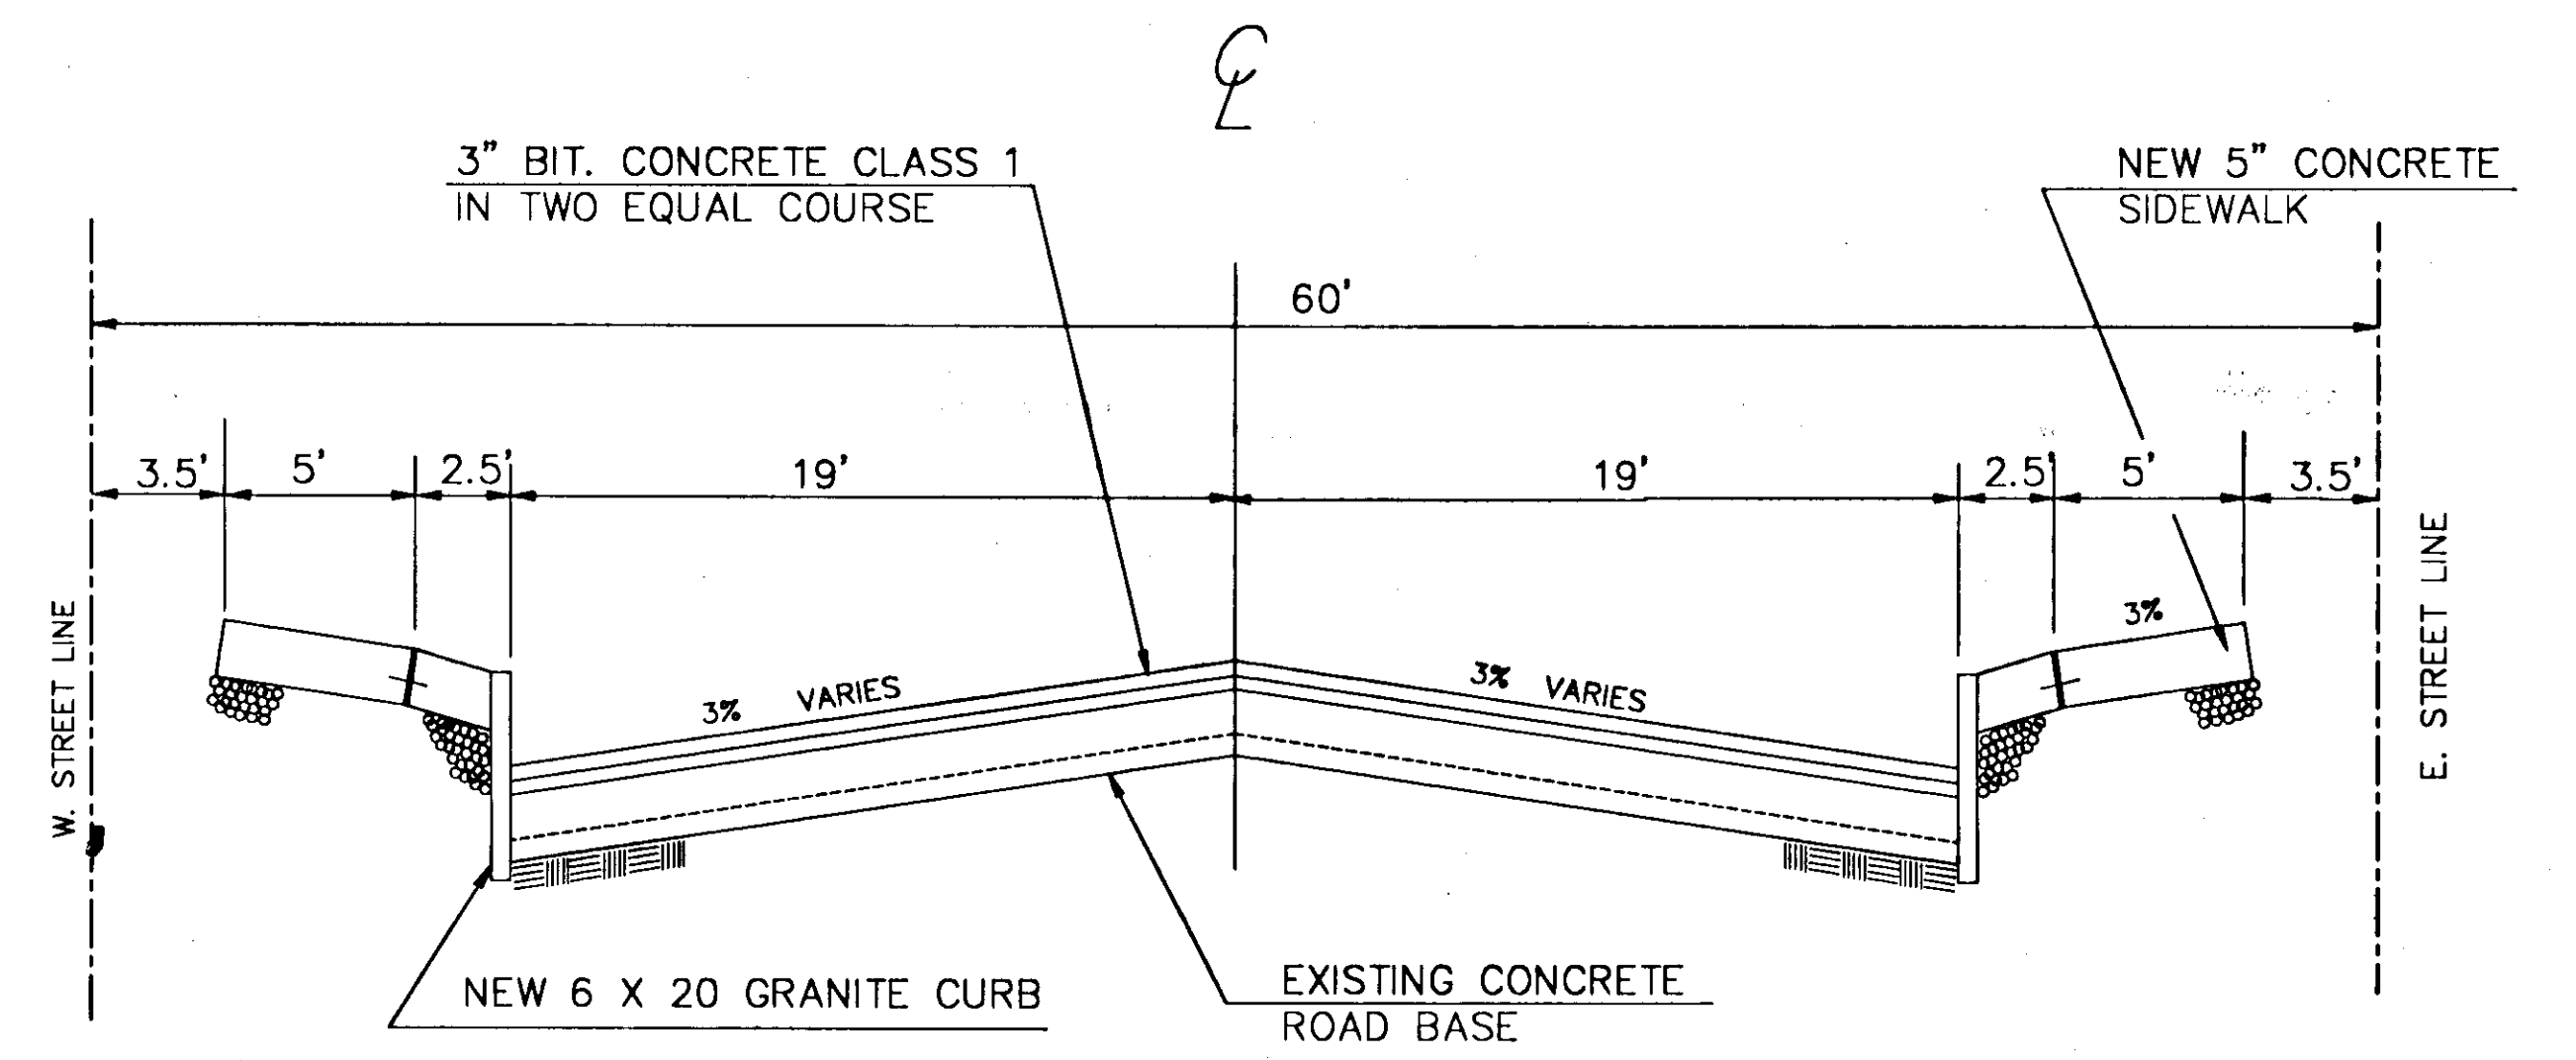


PROPOSED CROSS SECTION TYPE B
SISSON AVENUE
(38' WIDTH)
NTS

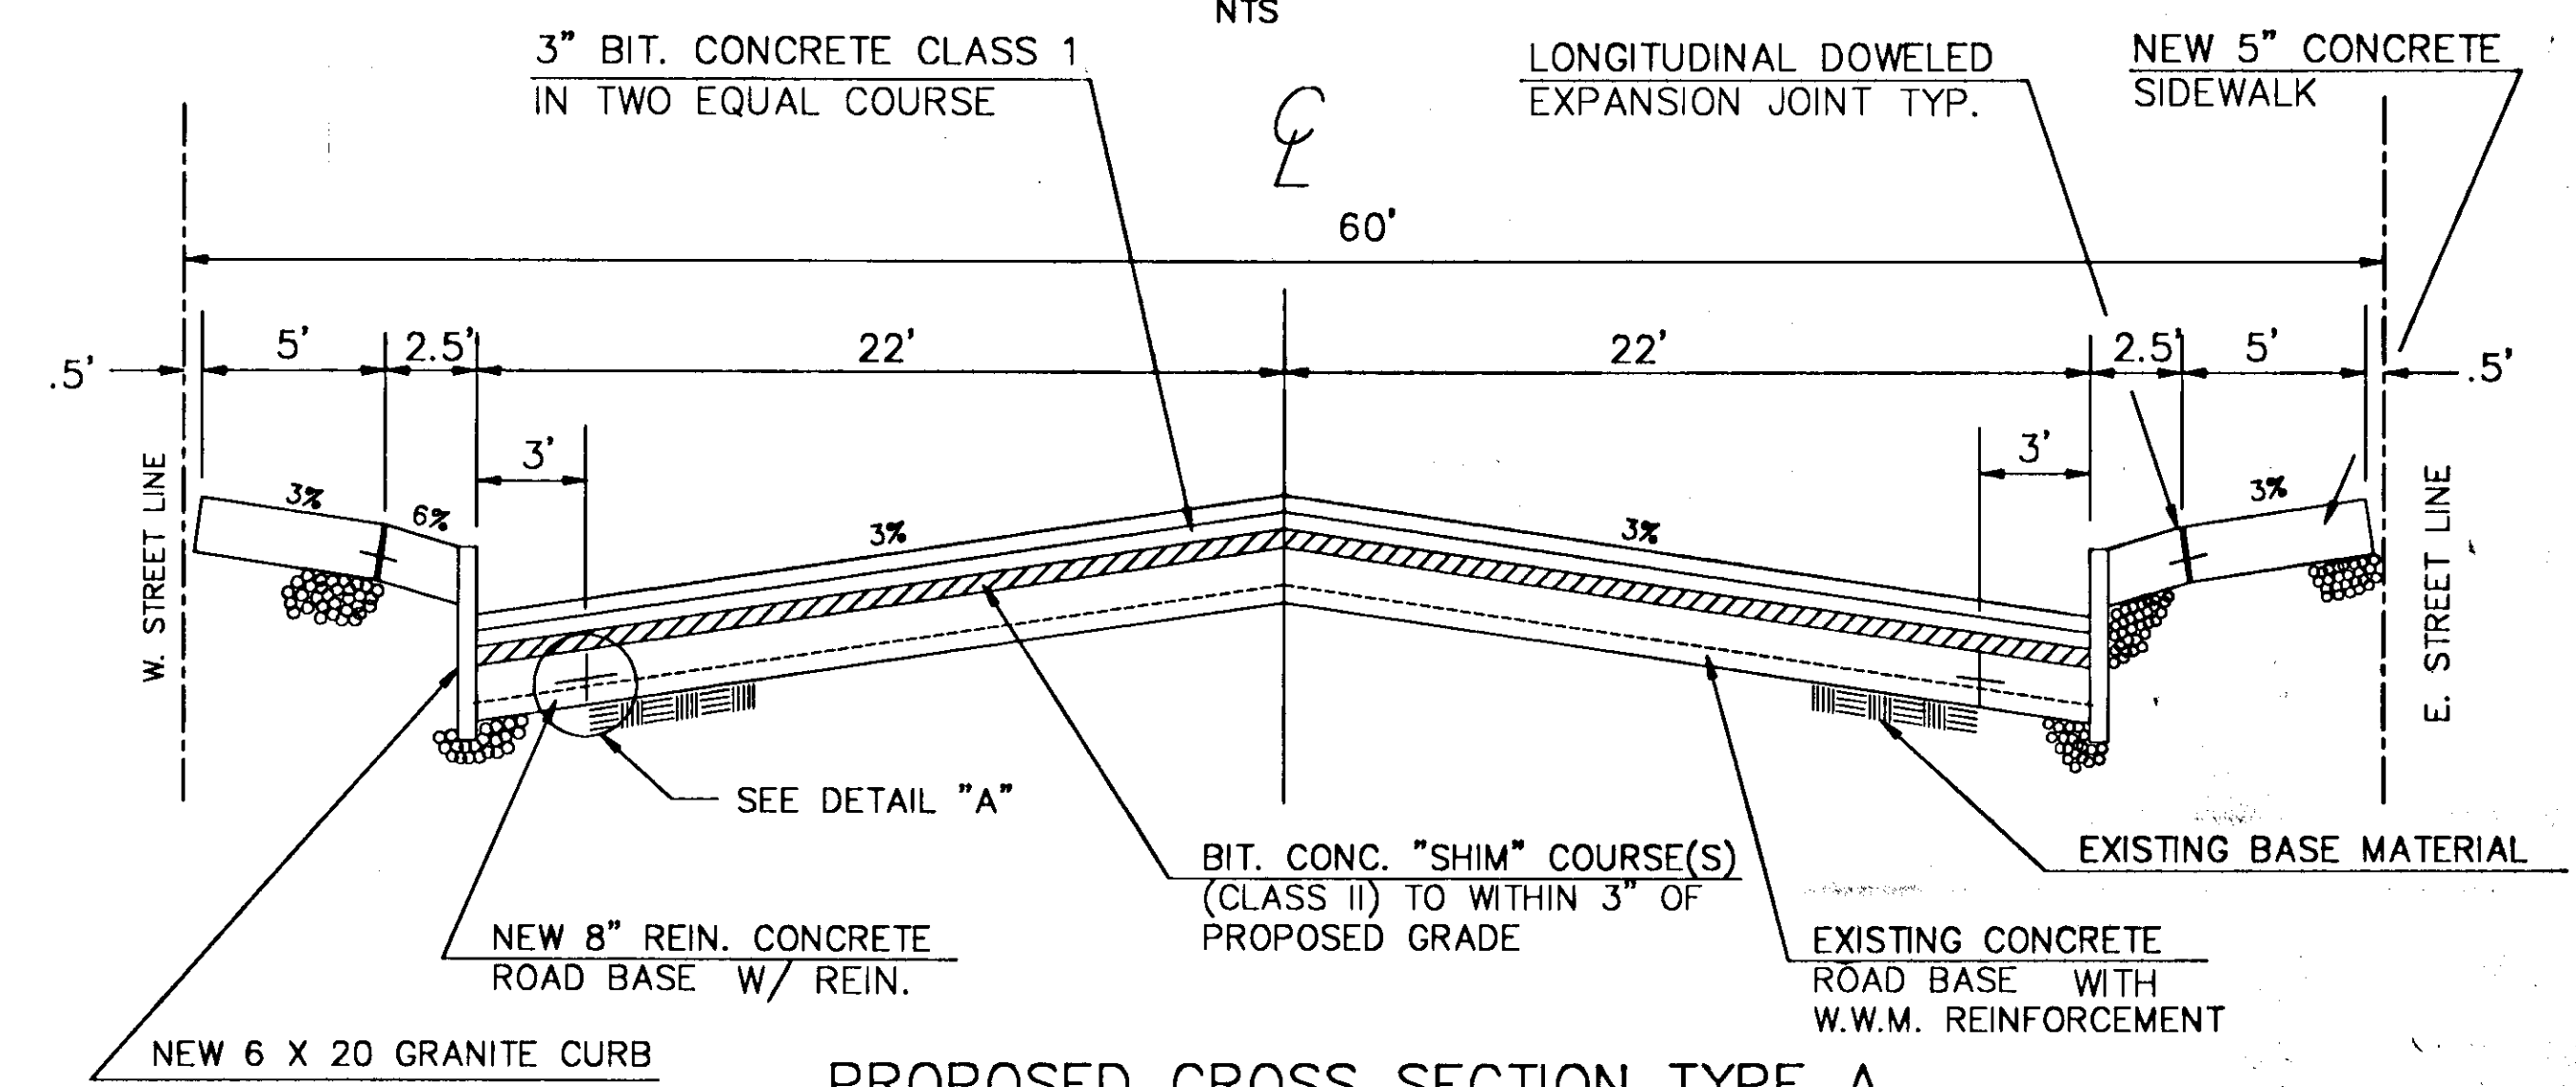

PROPOSED CROSS SECTION TYPE A
SISSON AVENUE
(44' WIDTH)
NTS

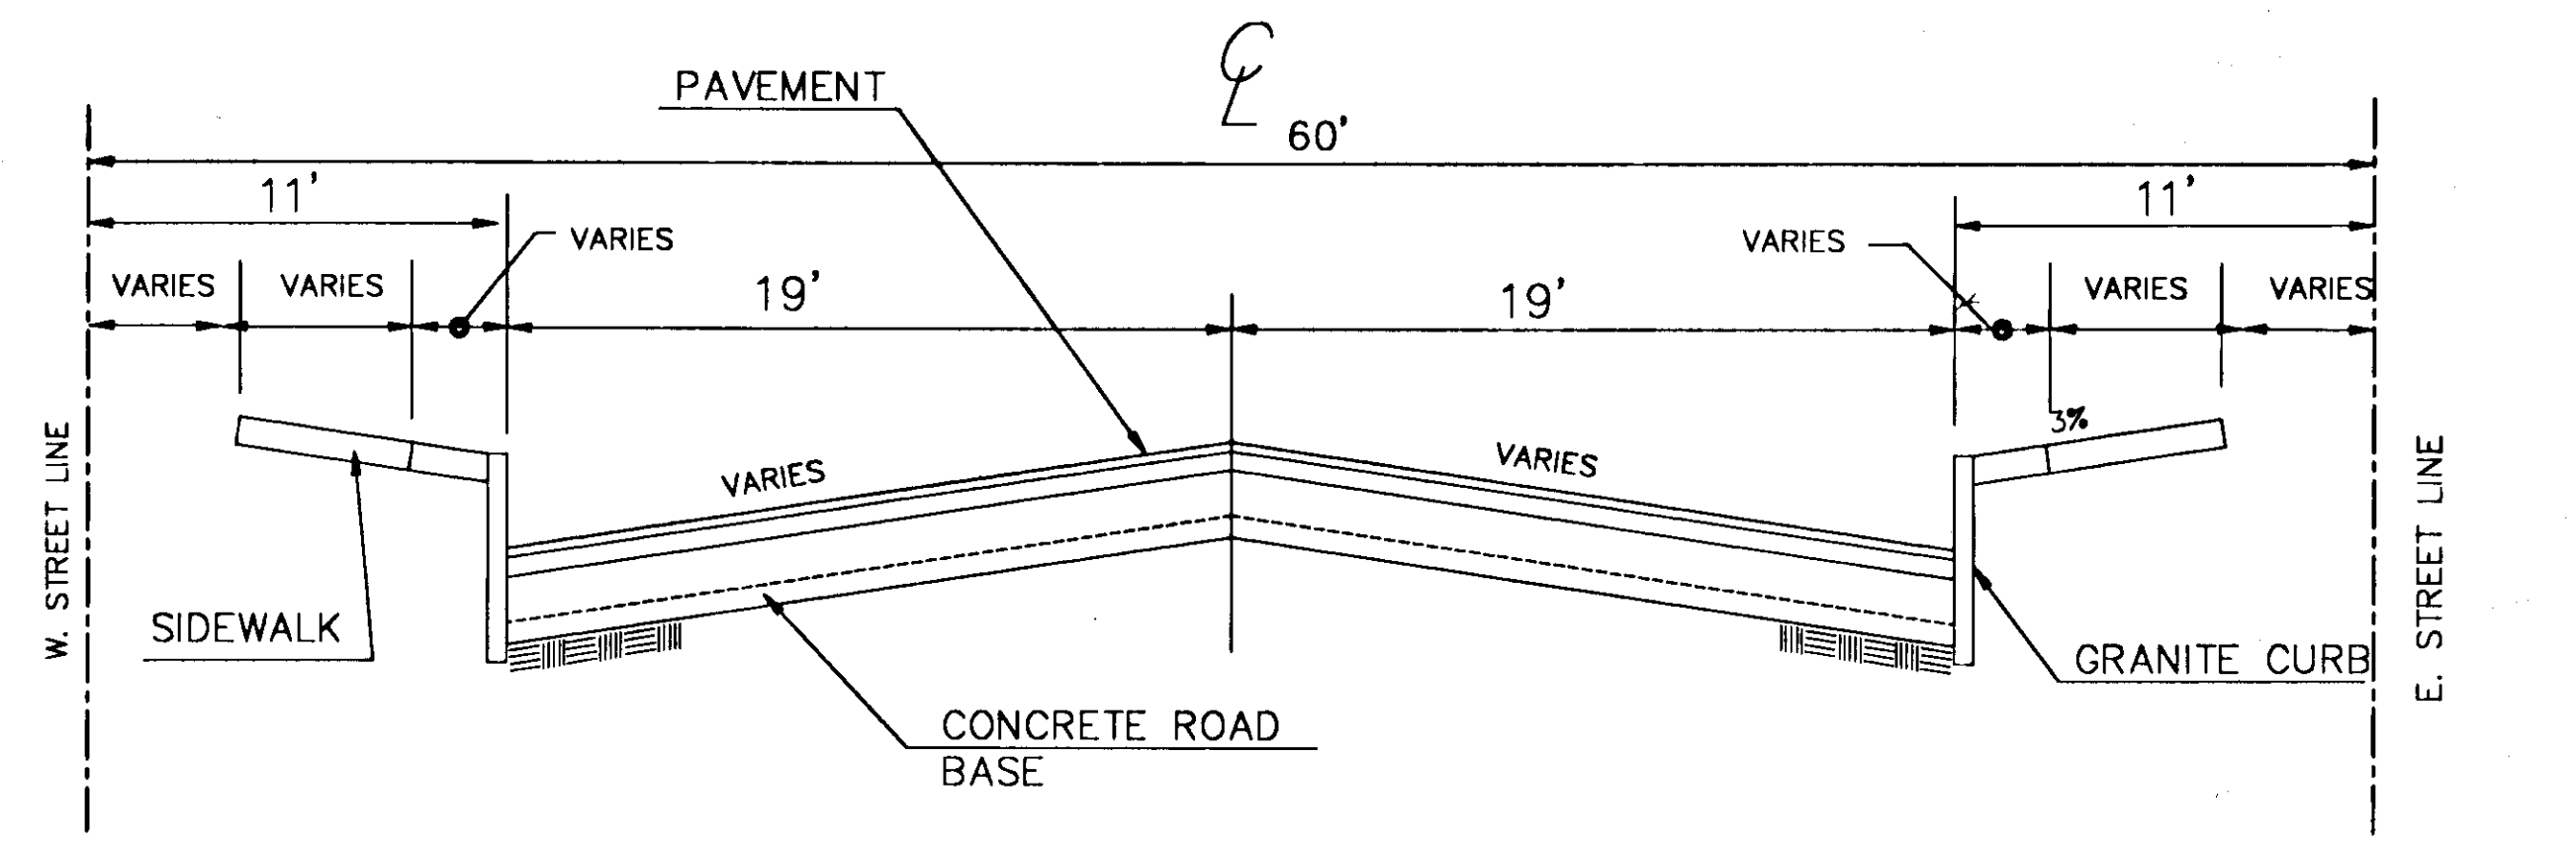

EXISTING CROSS-SECTION
SISSON AVENUE
(38' WIDTH)
NTS

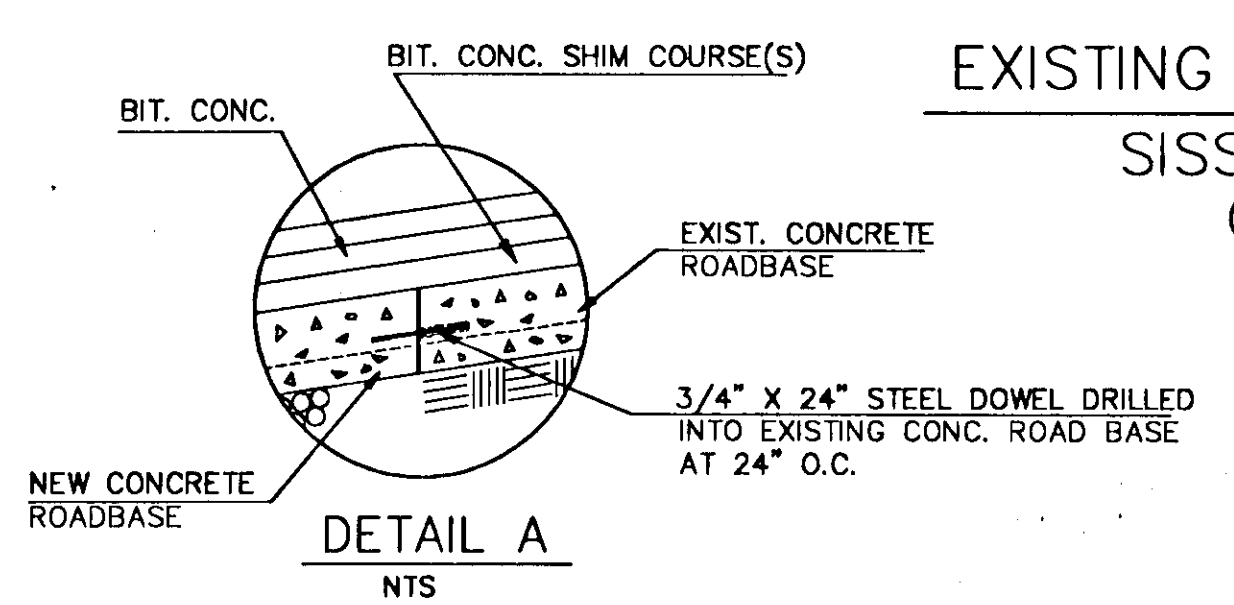

CITY OF HARTFORD, CONNECTICUT DEPARTMENT OF PUBLIC WORKS ENGINEERING DIVISION		
RECONSTRUCTION AND WIDENING OF SISSON AVENUE		
EXISTING AND PROPOSED SECTIONS		
SUBMITTED	RECOMMENDED	APPROVED
PROJECT ENGINEER	DIVISION ENGINEER	CITY ENGINEER
DRAWN	SCALE	DAYBOOK NO.
CHECKED	AS NOTED	DATE
		FILE NAME

SISSON PL

63/20