


CITY OF HARTFORD

DEPARTMENT OF PUBLIC WORKS

TRANSPORTATION SERVICES BUREAU

ENGINEERING DIVISION

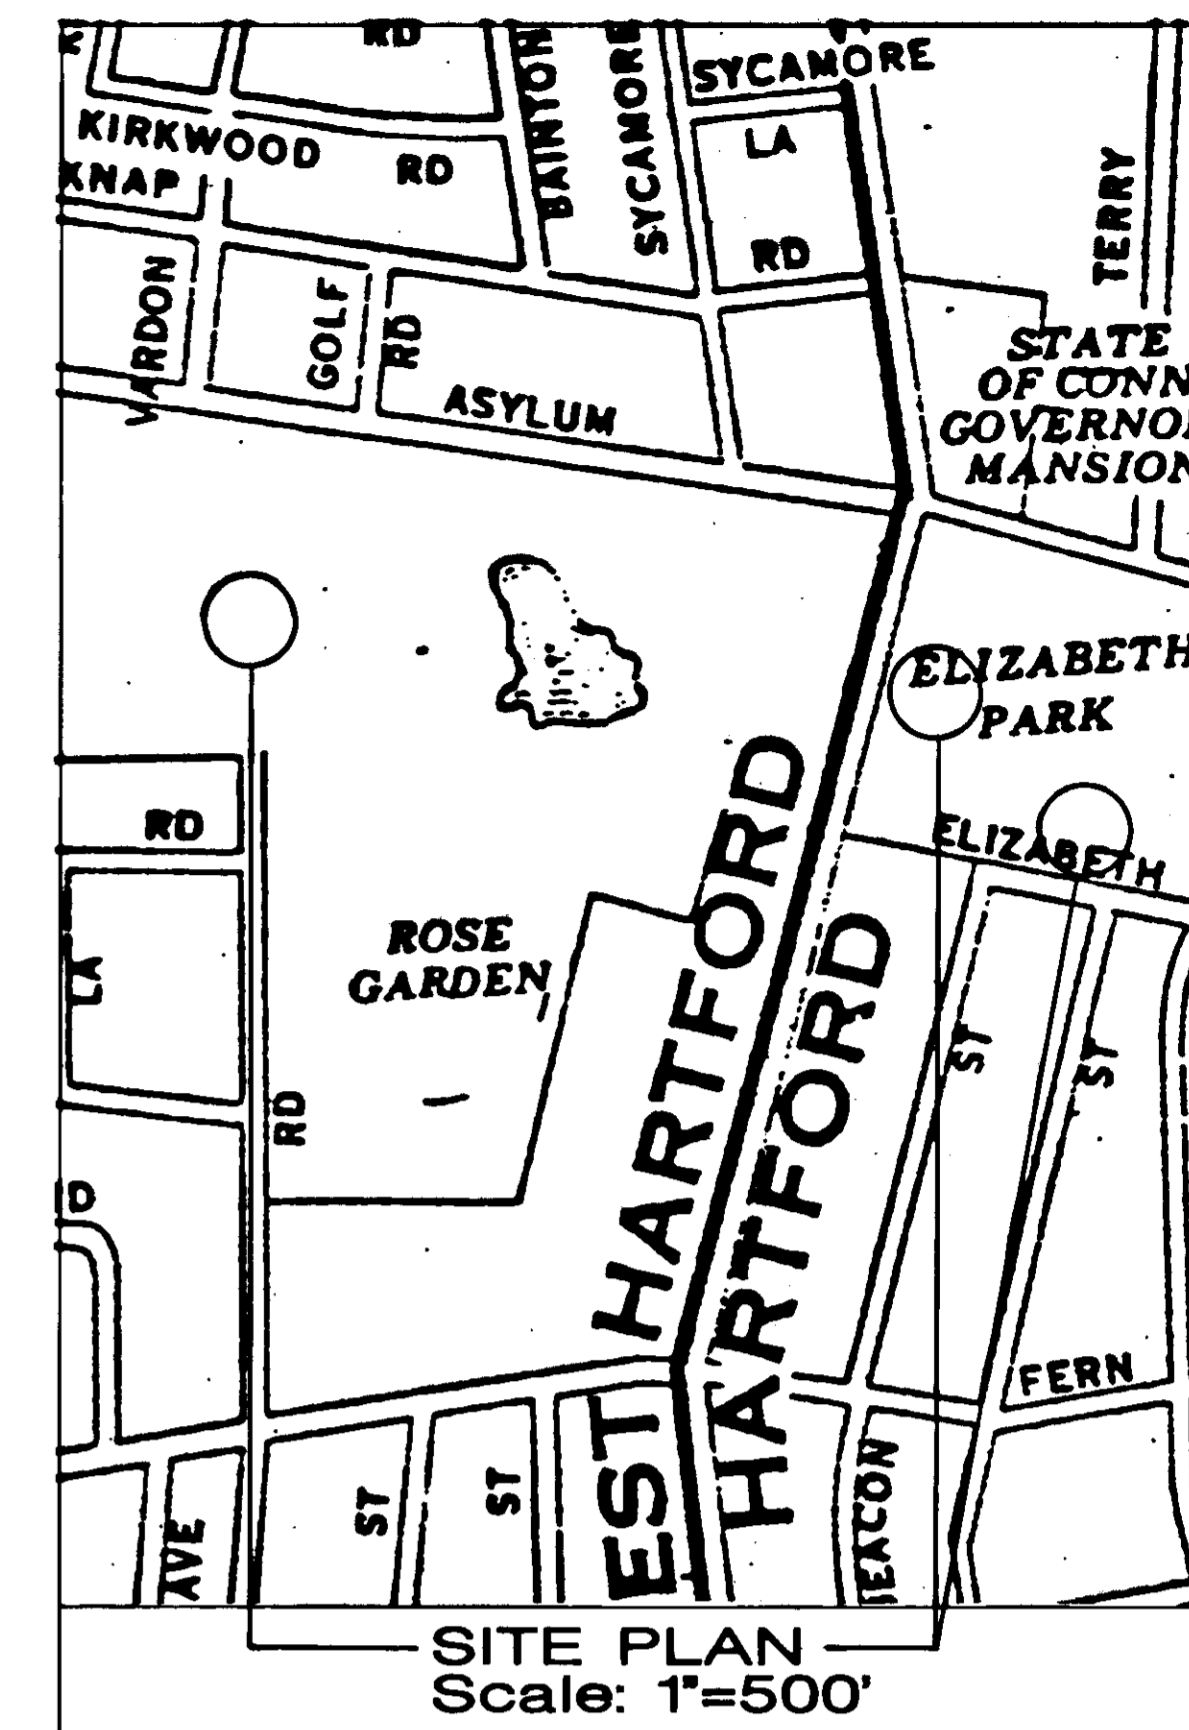

PLANS

FOR

PLAYSCAPE RENOVATION AND WATER SUPPLY

INSTALLATION AT ELIZABETH PARK

CONTRACT NO. E94-20

MOSEN KHOSHNEVISS
Project Engineer

JEROME F. SHEA
Manager
Engineering Planning and Design

CONTENTS

1. TITLE SHEET
2. PLAN FOR RENOVATION OF PLAYGROUND AT ELIZABETH PARK (EAST)
3. PLAN FOR IMPROVEMENTS TO SUNRISE OVERLOOK AT ELIZABETH PARK (EAST)
4. PLAN FOR WATER SERVICE AT ELIZABETH PARK (WEST)
5. MISCELLANEOUS DETAILS FOR INSTALLATION OF PLAYSCAPE AND SITE LANDSCAPING AT ELIZABETH PARK

FRANCIS A. VERNILE
Acting City Engineer

BHUPEN N. PATEL
Chief Of Transportation

THOMAS E. JOHNSON
Director of Public Works