




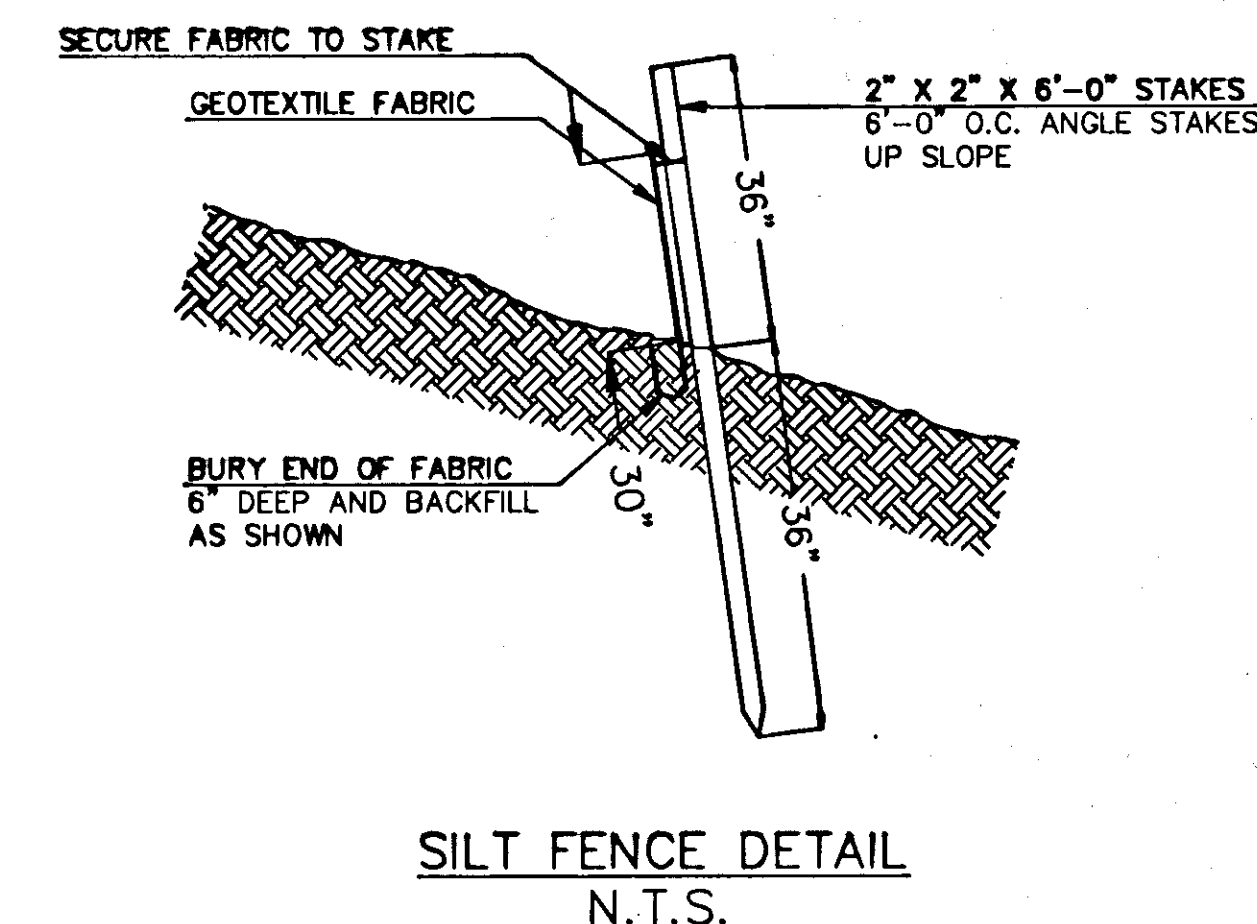


HAY BALE DAM
N.T.S.

SILT FENCE DETAIL
N.T.S.

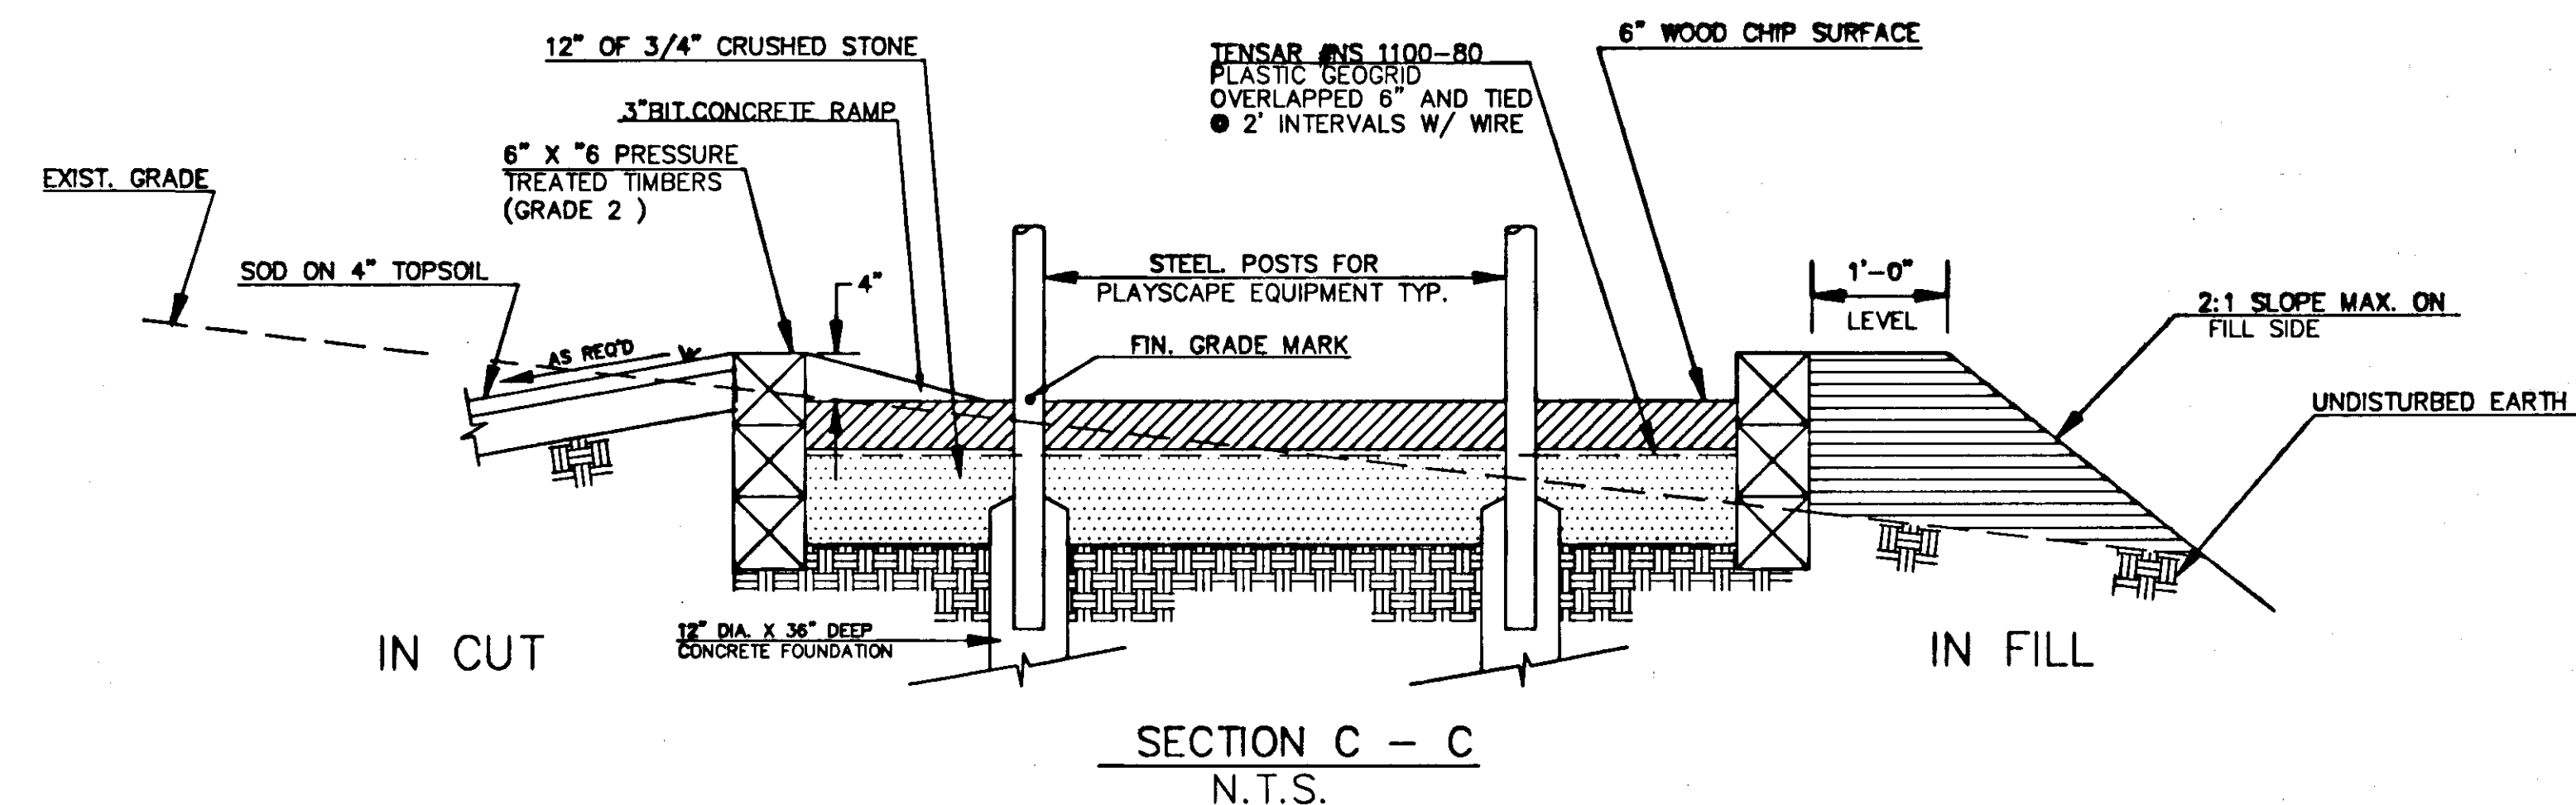

SECTION C -
N.T.S.

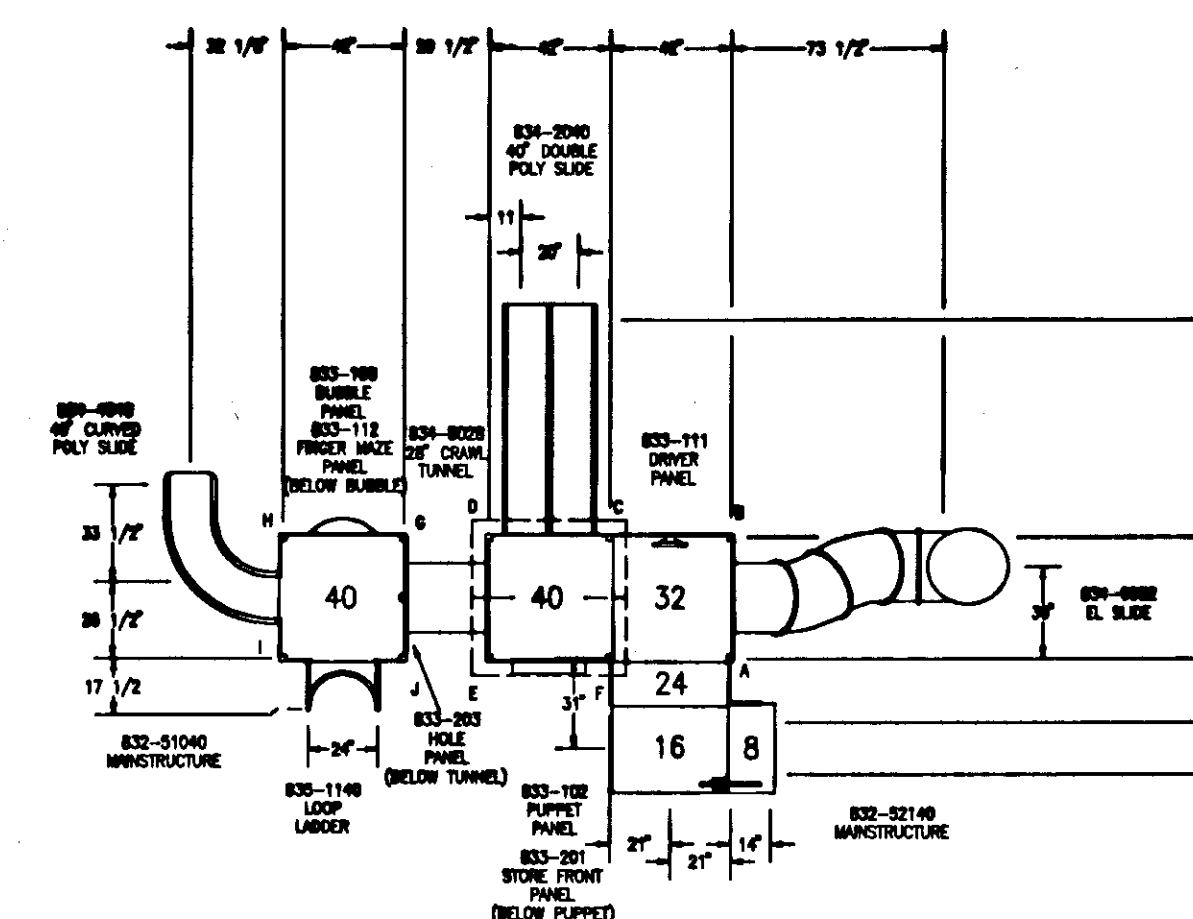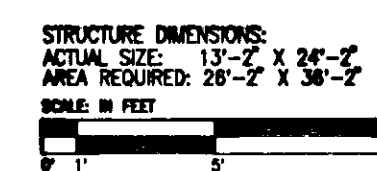

PLAYBOOSTER COMPONENT SYSTEM WITH TENDERDECKS
N.T.S.

PLAYSHAPER COMPONENT SYSTEM
WITH TENDERDECKS
N.T.S.

CITY OF HARTFORD, CONNECTICUT
DEPARTMENT OF PUBLIC WORKS
ENGINEERING SERVICES

MISCELLANEOUS DETAILS FOR INSTALLATION OF PLAYScape EQUIPMENT AND SITE LANDSCAPING AT ELIZABETH PARK

SUBMITTED <i>Mark</i>		RECOMMENDED <i>850</i>	APPROVED <i>Frank</i>
PROJECT ENGINEER		MANAGER	CITY ENGINEER
DRAWN <u>LAL</u>	SCALE:	DAYBOOK NO. <u>011394</u>	SHEET 5
CHECKED <u>MK</u>	NONE	DATE <u>MARCH 1994</u> FILE NAME <u>trees.dwg</u>	OF 5