


F.H.W.A. REGION NO.	STATE	TOWN	FED. AID PROJECT NO.	PROJ. NO.	YEAR	ROUTE NO.	SHEET NO.	TOTAL SHEETS
1	CONN.	HARTFORD	STPH-1833(1)	63-515	1994	1	10	26

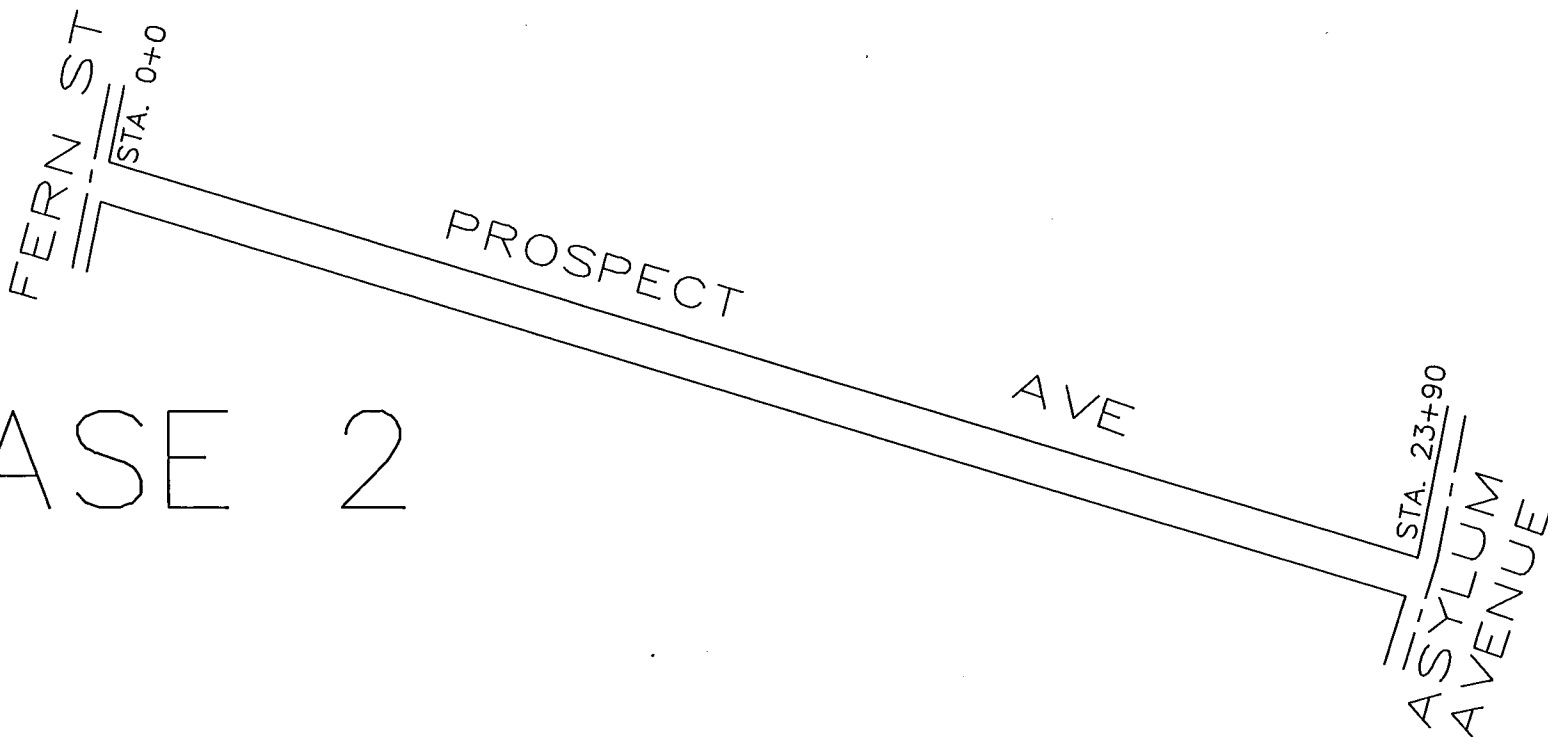


CONTRACTOR TO ENSURE AND PROVIDE ACCESS FOR EMERGENCY VEHICLES AT ALL TIMES.

CONTRACTOR TO ENSURE ACCESS TO EACH PROPERTY AT END OF EACH WORKDAY AND THROUGHOUT WEEKENDS AND HOLIDAYS.

CONTRACTOR TO MAINTAIN TRAFFIC CONTROL AND PHASING SIGNS THROUGHOUT CONSTRUCTION. ADDITIONAL SIGNS TO BE PROVIDED AS REQUIRED AND ORDERED BY THE ENGINEER.

- LEGEND
- (LC) = STREET LEGALLY CLOSED
 - (L) = DETOUR LEFT
 - (R) = DETOUR RIGHT
 - (CA) = ROAD CLOSED AHEAD
 - (LT) = LOCAL TRAFFIC ONLY
 - (RC) = ROAD CLOSED
 - (MR) = MERGE RIGHT
 - (ML) = MERGE LEFT
 - (M) = MERGE
 - (L2) = LEFT LANE CLOSED AHEAD
 - (R2) = RIGHT LANE CLOSED AHEAD
 - (RW) = ROAD WORK AHEAD
 - (S) = STREET NAME

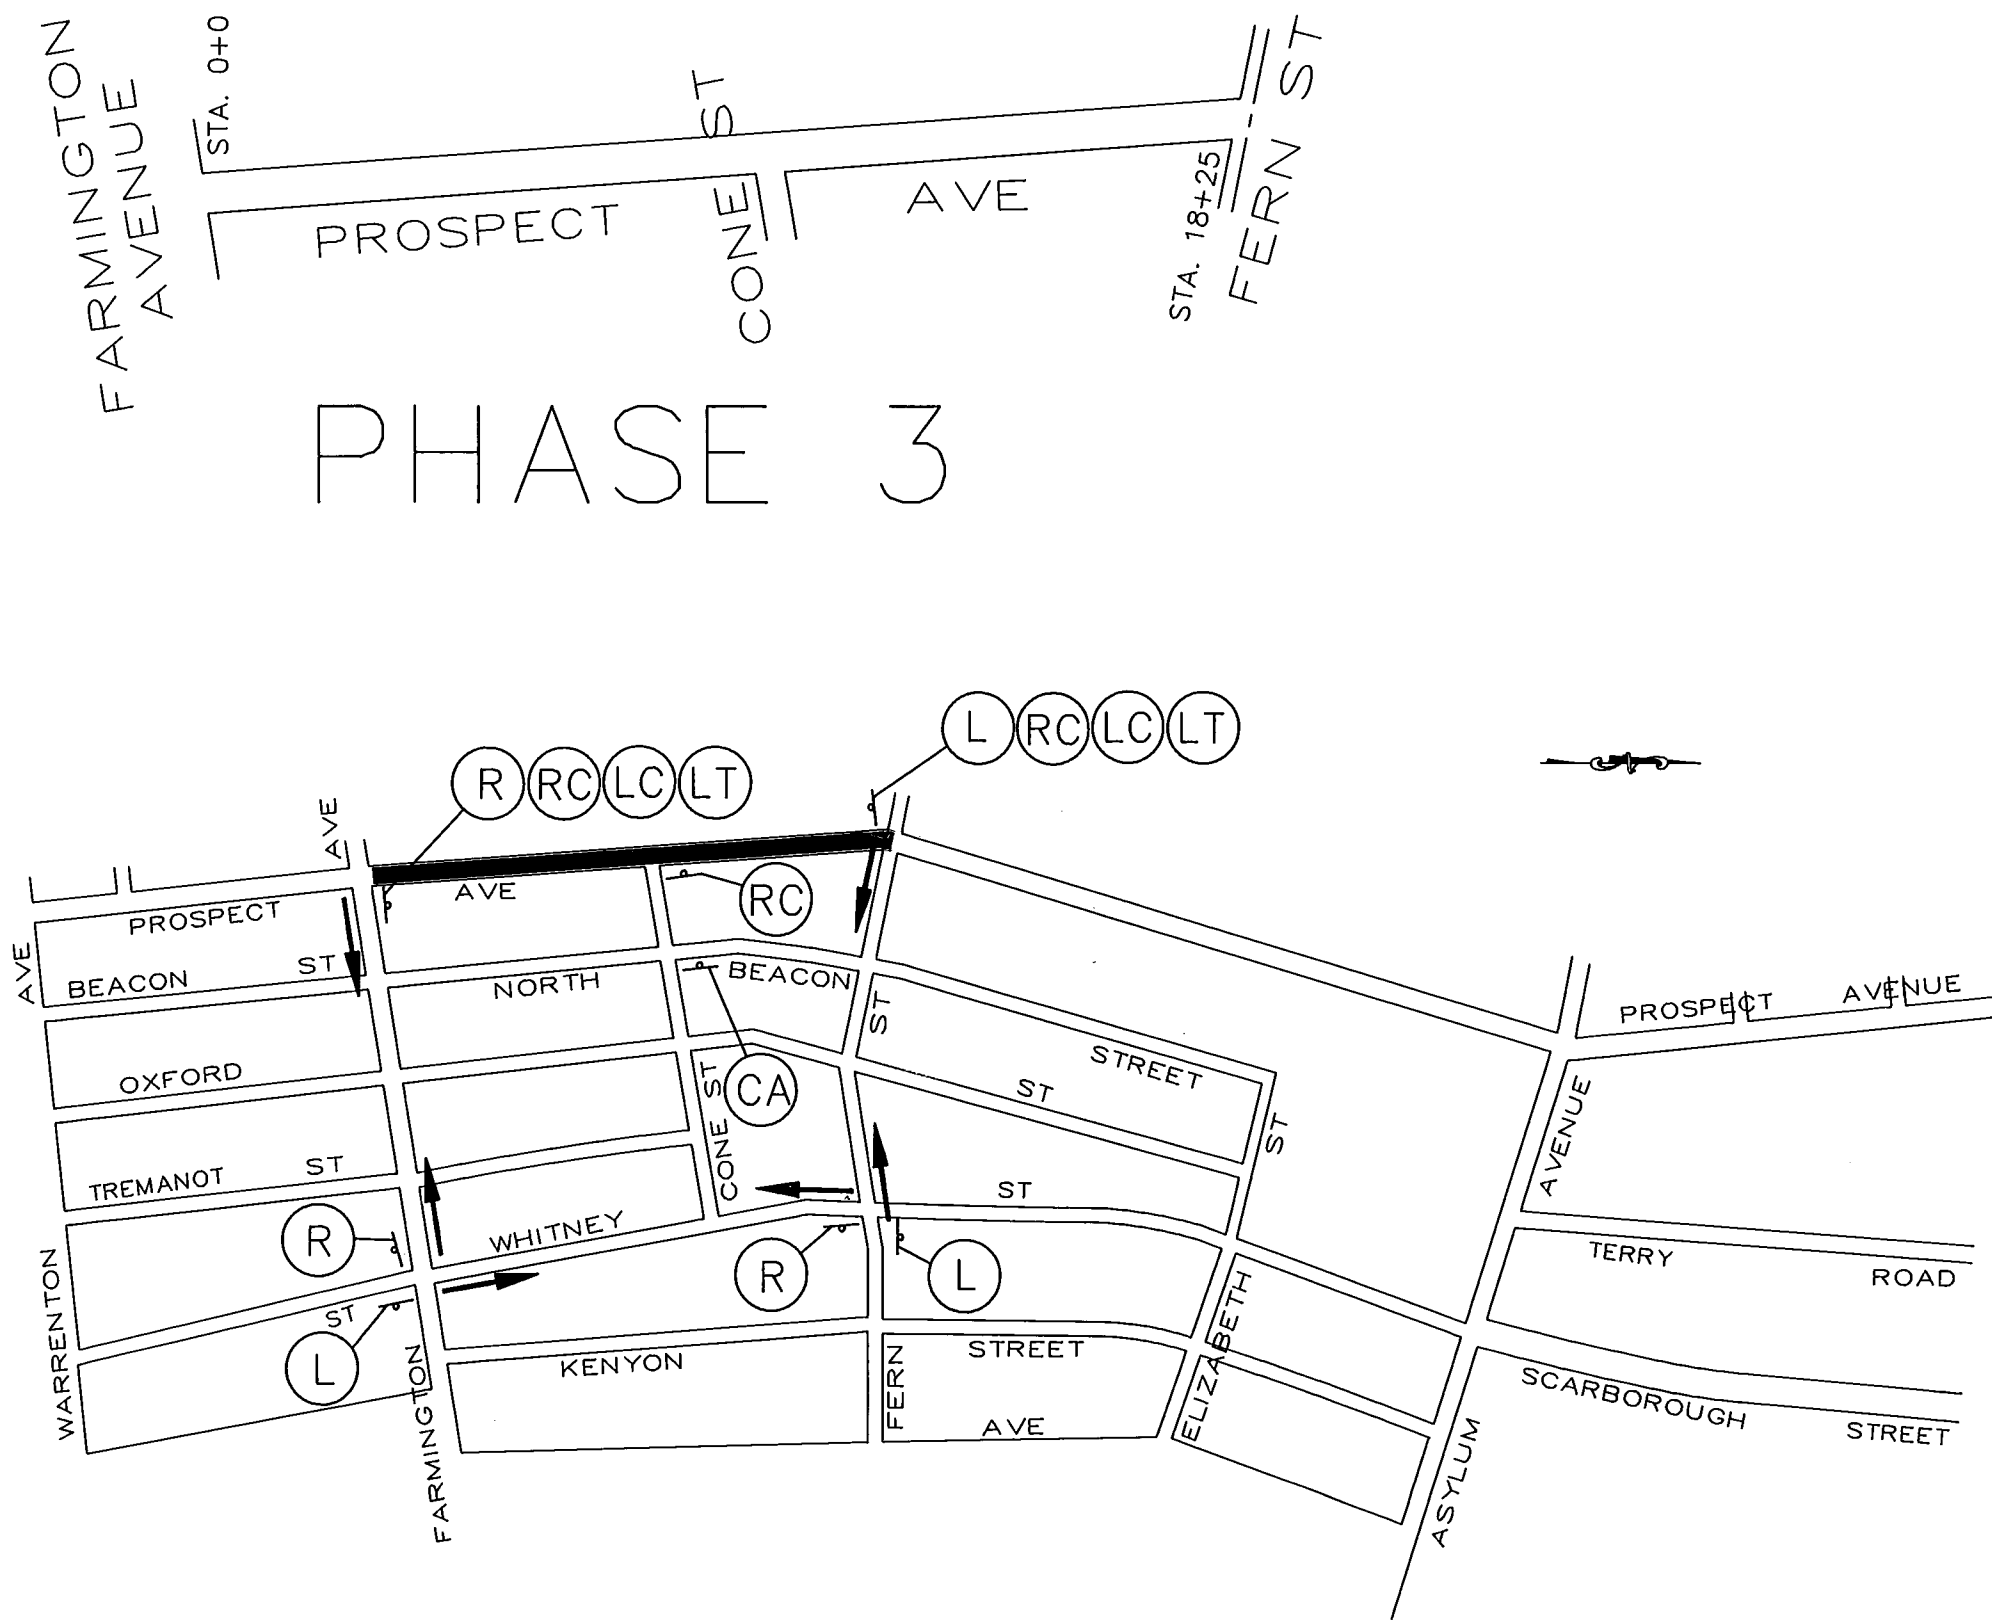

CITY OF HARTFORD, CONNECTICUT
DEPARTMENT OF PUBLIC WORKS
TRANSPORTATION SERVICES BUREAU

TRAFFIC PHASING DETAILS

SUBMITTED	RECOMMENDED	APPROVED
PROJECT ENGINEER	MANAGER	CITY ENGINEER
DRAWN <u>LAL</u>	SCALE: NONE	DAYBOOK NO. <u>011392</u>
CHECKED <u>RDS</u>		DATE <u>JULY 1994</u>
		FILE NAME <u>protraf.dwg</u>

SHEET 10
OF 26