

LOCATION PLAN

CITY OF HARTFORD

DEPARTMENT OF PUBLIC WORKS

TRANSPORTATION SERVICES BUREAU




PLANS FOR

CEMETERY BROOK CULVERT EXTENSION

CONTRACT NO. E96-11, CD-130

CONTENTS

- 1 COVER SHEET
- 2 SITE PLAN
- 3-4 NOTES & DETAILS

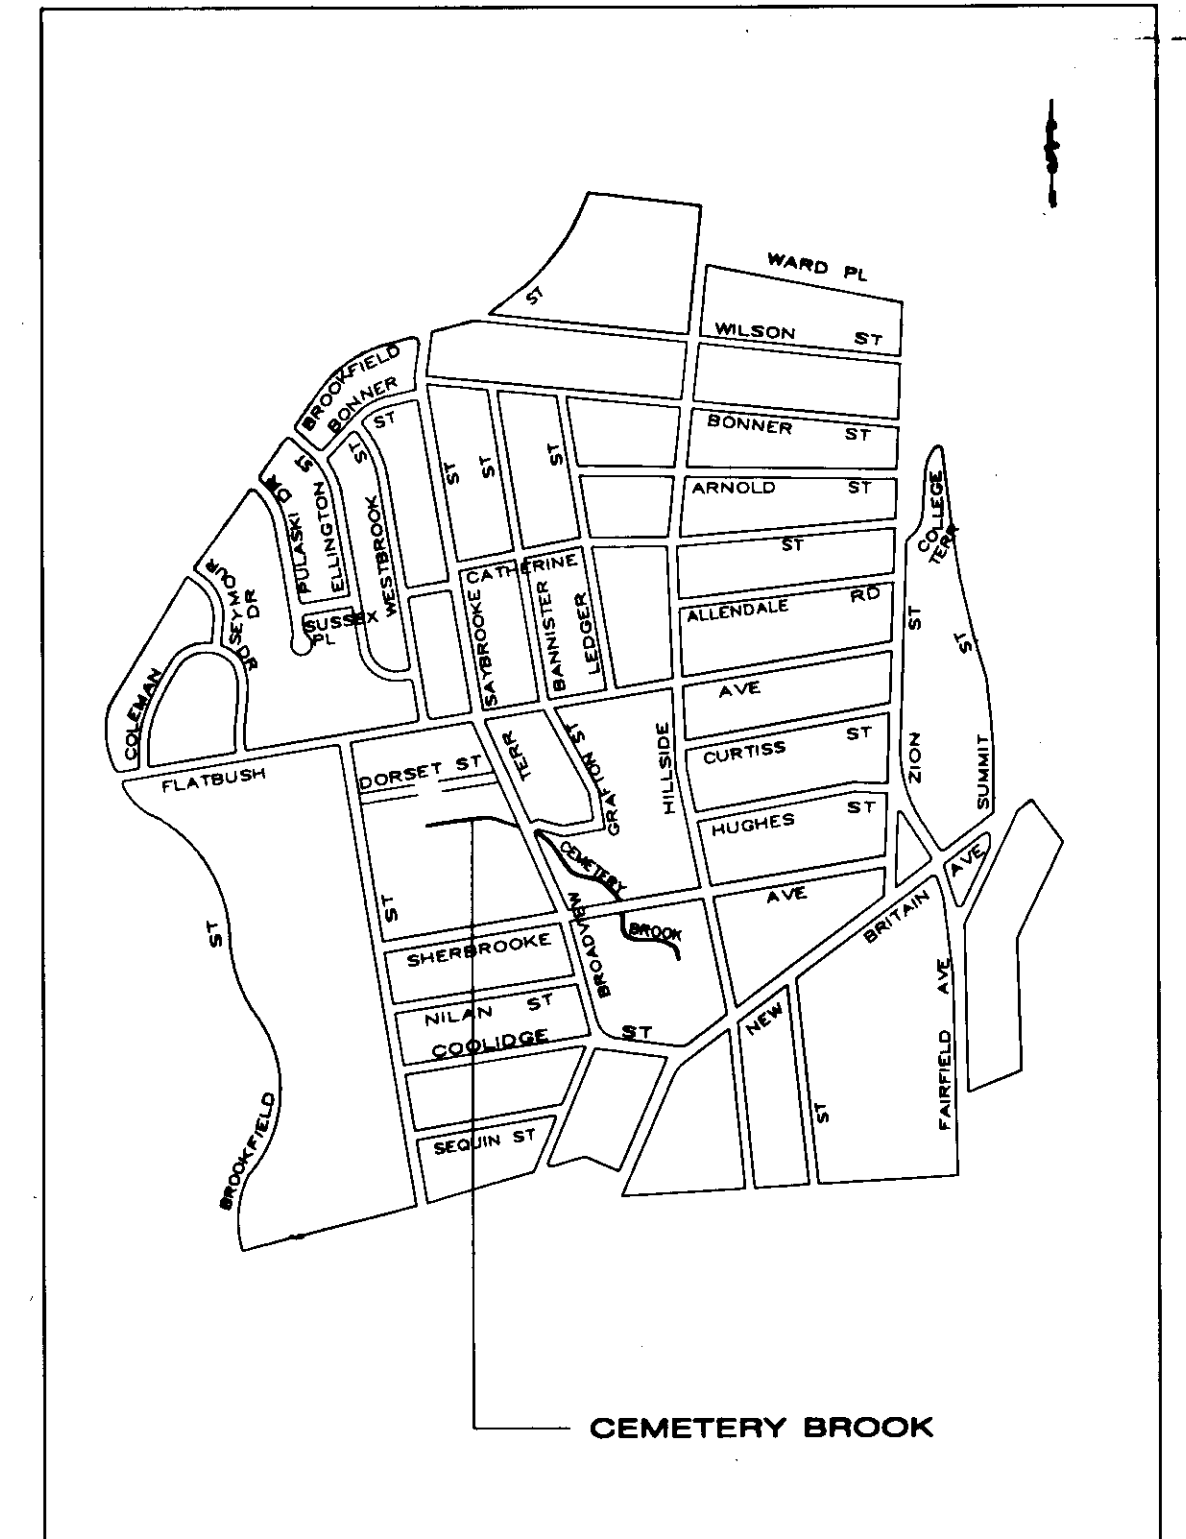

SITE PLAN