



633/20

633/20

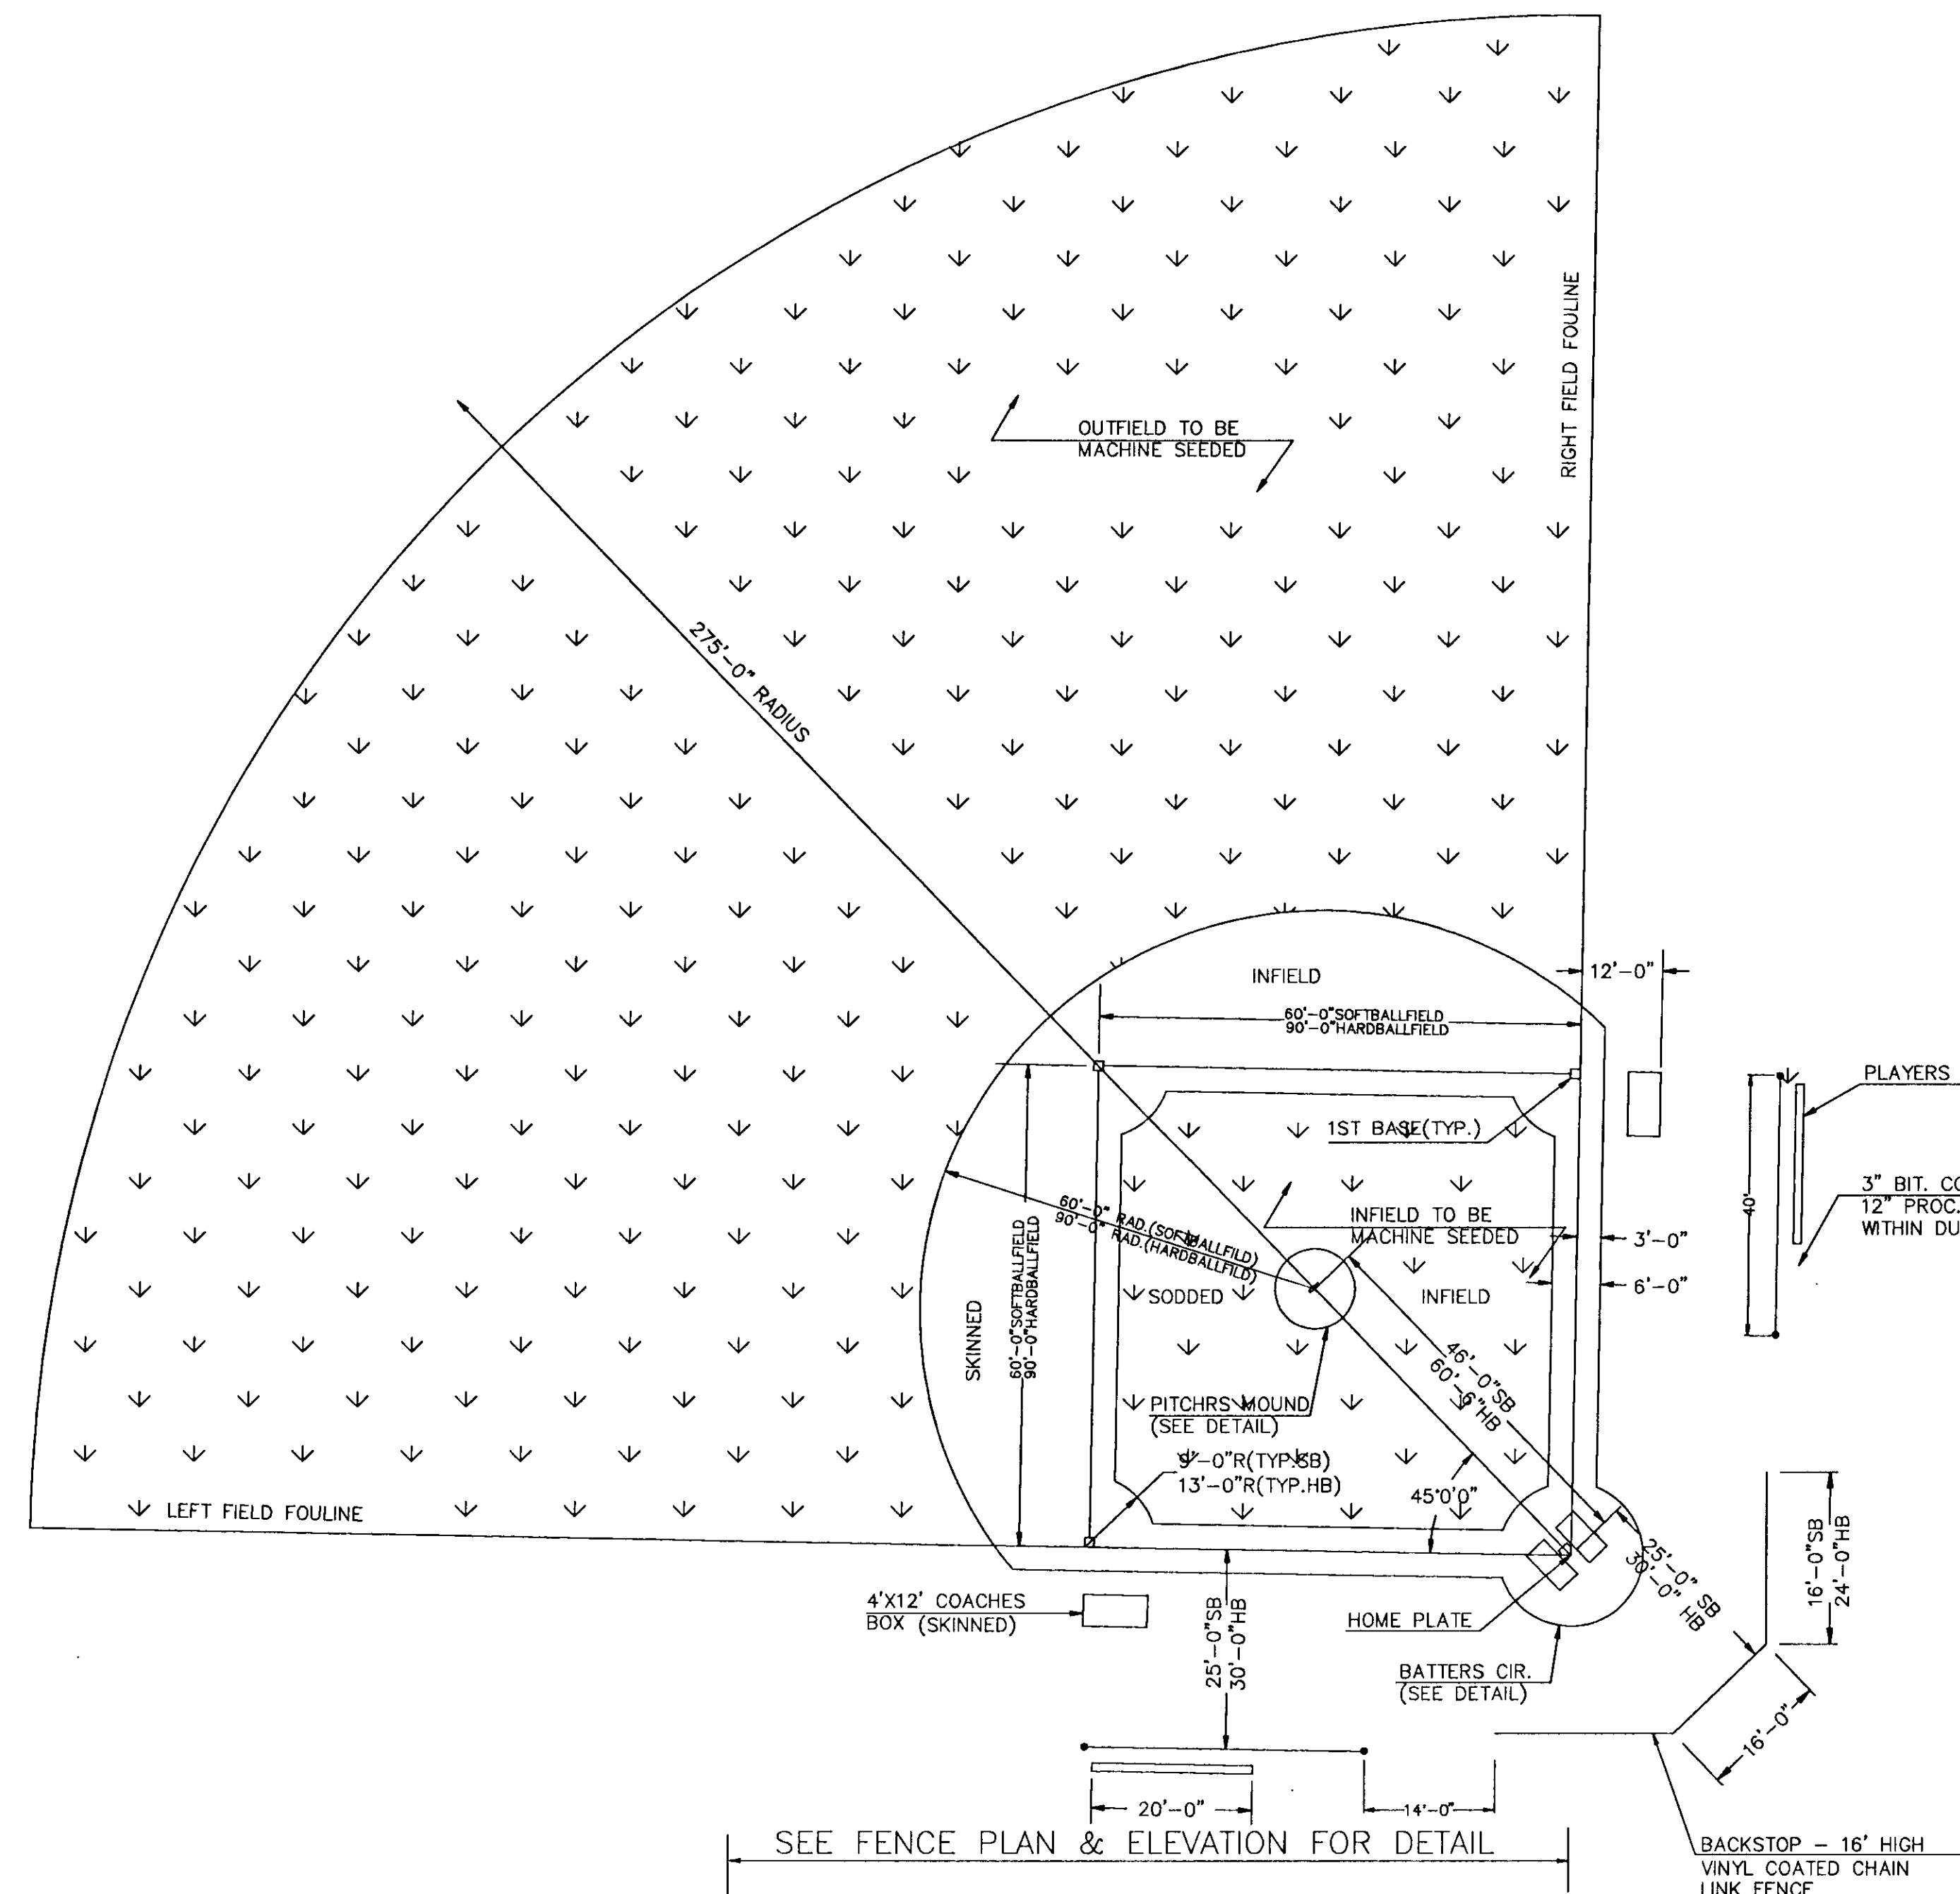


# STANDARD BALLFIELDS(SOFTBALL & HARDBALL) LAYOUT

N.T.S.

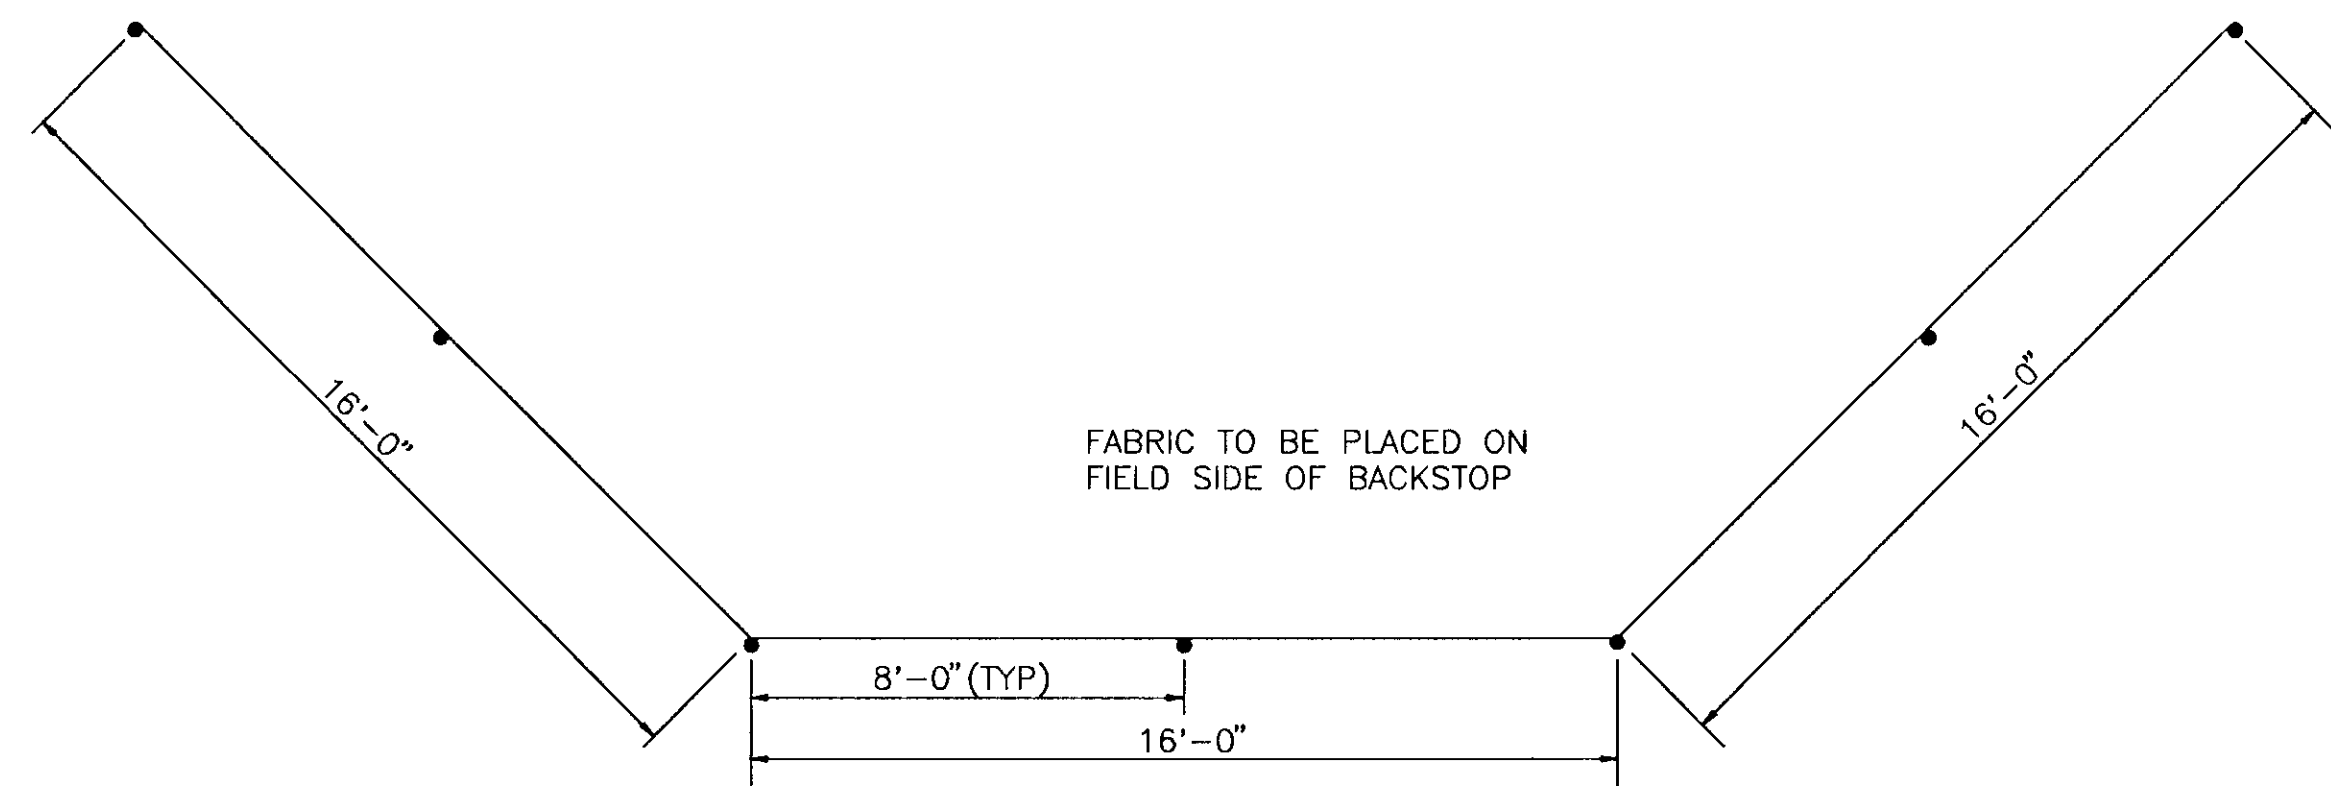


PLAN

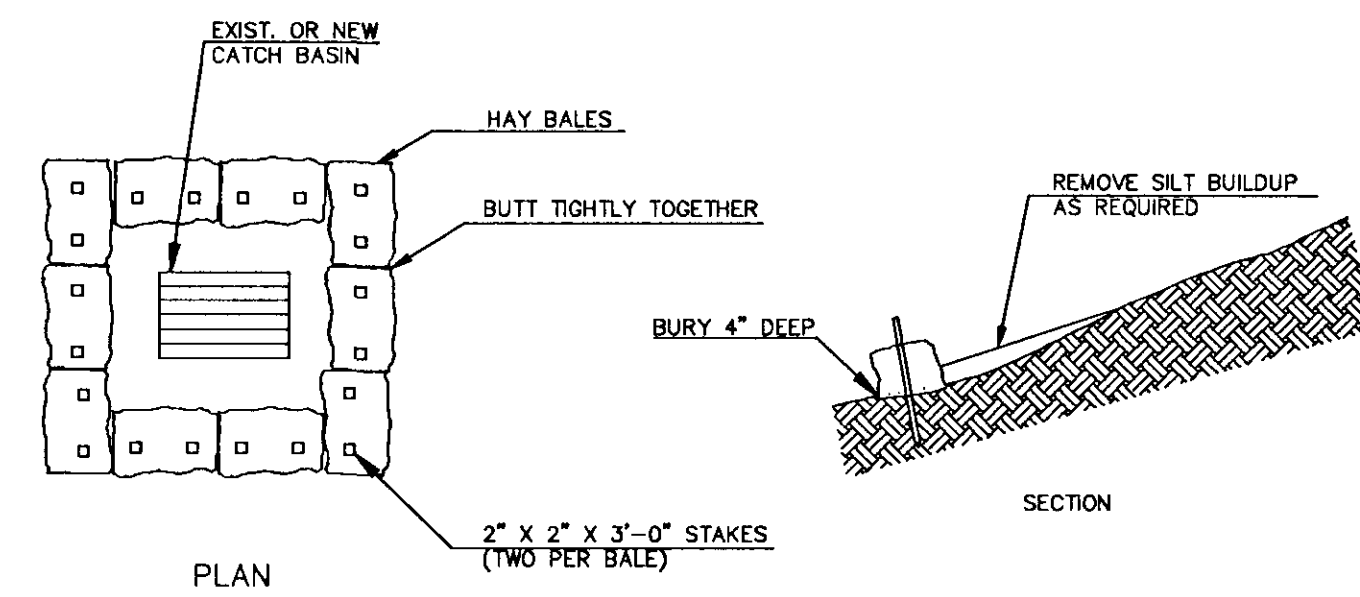


## HAY BALE DAM

N.T.S.

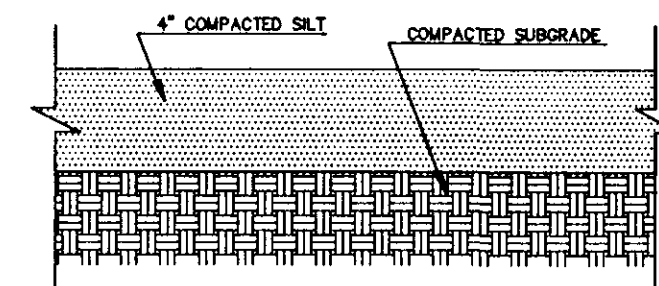


## SKINNED INFIELD AREA

N.T.S.

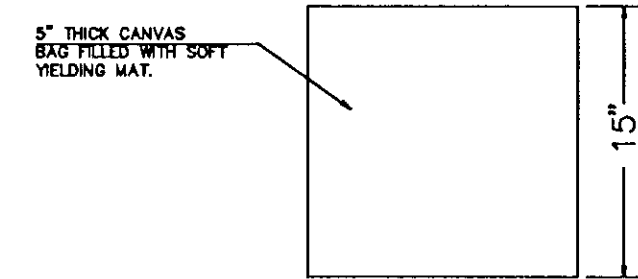


## TYPICAL BASE DIMENSIONS

N.T.S.  
INSTALLED BY OTHERS

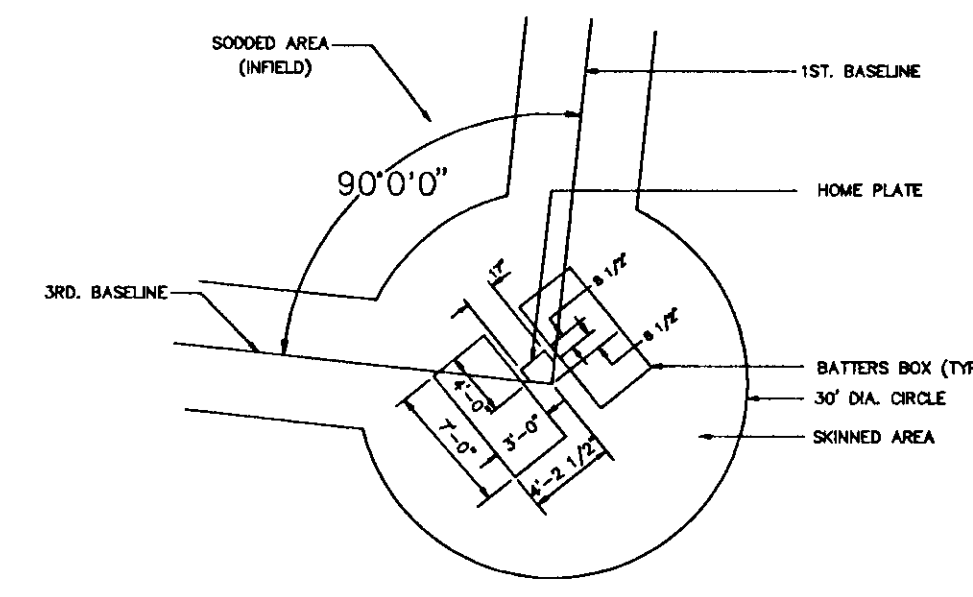


## LAYOUT AT HOME PLATE

N.T.S.

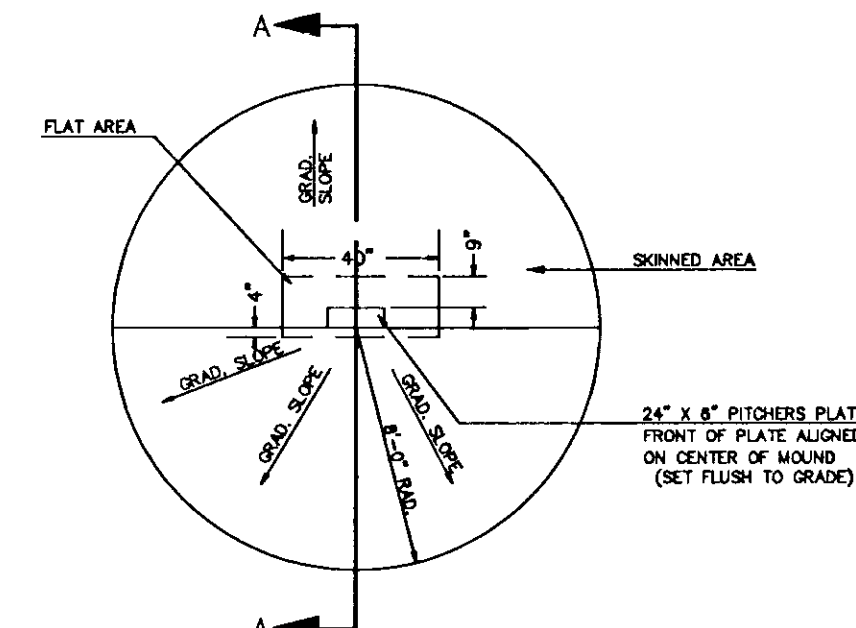


## LAYOUT AT PITCHERS MOUND

N.T.S.

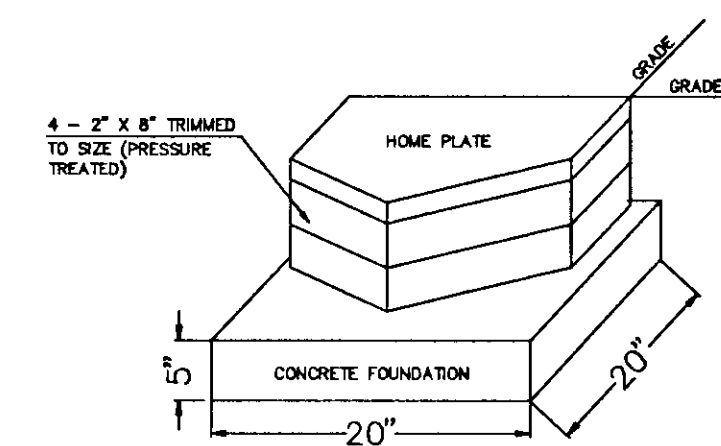


## FOUNDATION FOR HOME PLATE

N.T.S.  
INSTALLED BY OTHERS

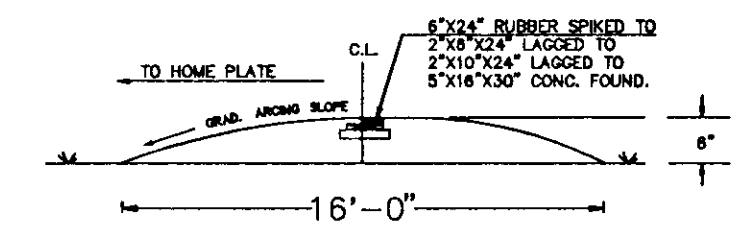

## SECTION A-A

N.T.S.

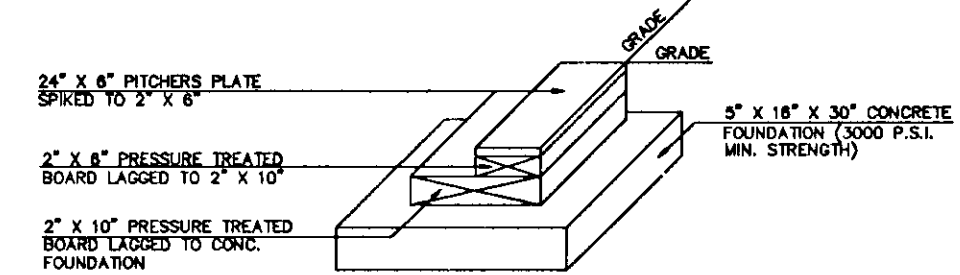


## FOUNDATION FOR PITCHERS PLATE

N.T.S.  
INSTALLED BY OTHERS


## GENERAL NOTES

1. DIMENSIONS FOR FIELD LAYOUT AND INSTALLATION OF FENCING AND OPENINGS ARE SYMMETRICAL.
2. POSTS FOR CHAIN-LINK-FENCE SHOULD BE INSTALLED ON THE OUTSIDE OF PLAYING FIELD AREA.
3. AREAS BETWEEN FOULINES AND CHAIN-LINK-FENCE (FOUL TERR.) ARE TO BE MACHINE SEEDED ALONG WITH OUTFIELD.
4. IT IS THE CONTRACTORS RESPONSIBILITY TO INSURE THAT NEWLY SODDED OR SEEDER AREAS ARE NOT DISTURBED BEFORE THEY HAVE TAKEN HOLD. TEMPORARY FENCING AND/OR SIGNAGE MAY BE NECESSARY TO PREVENT DAMAGE FROM OCCURRING. THERE WILL BE NO ADDITIONAL PAYMENT THIS WORK IF IT IS REQUIRED.
5. THE CITY OF HARTFORD RESERVES THE RIGHT TO MODIFY OR CHANGE FIELD OR FENCING LAYOUT.

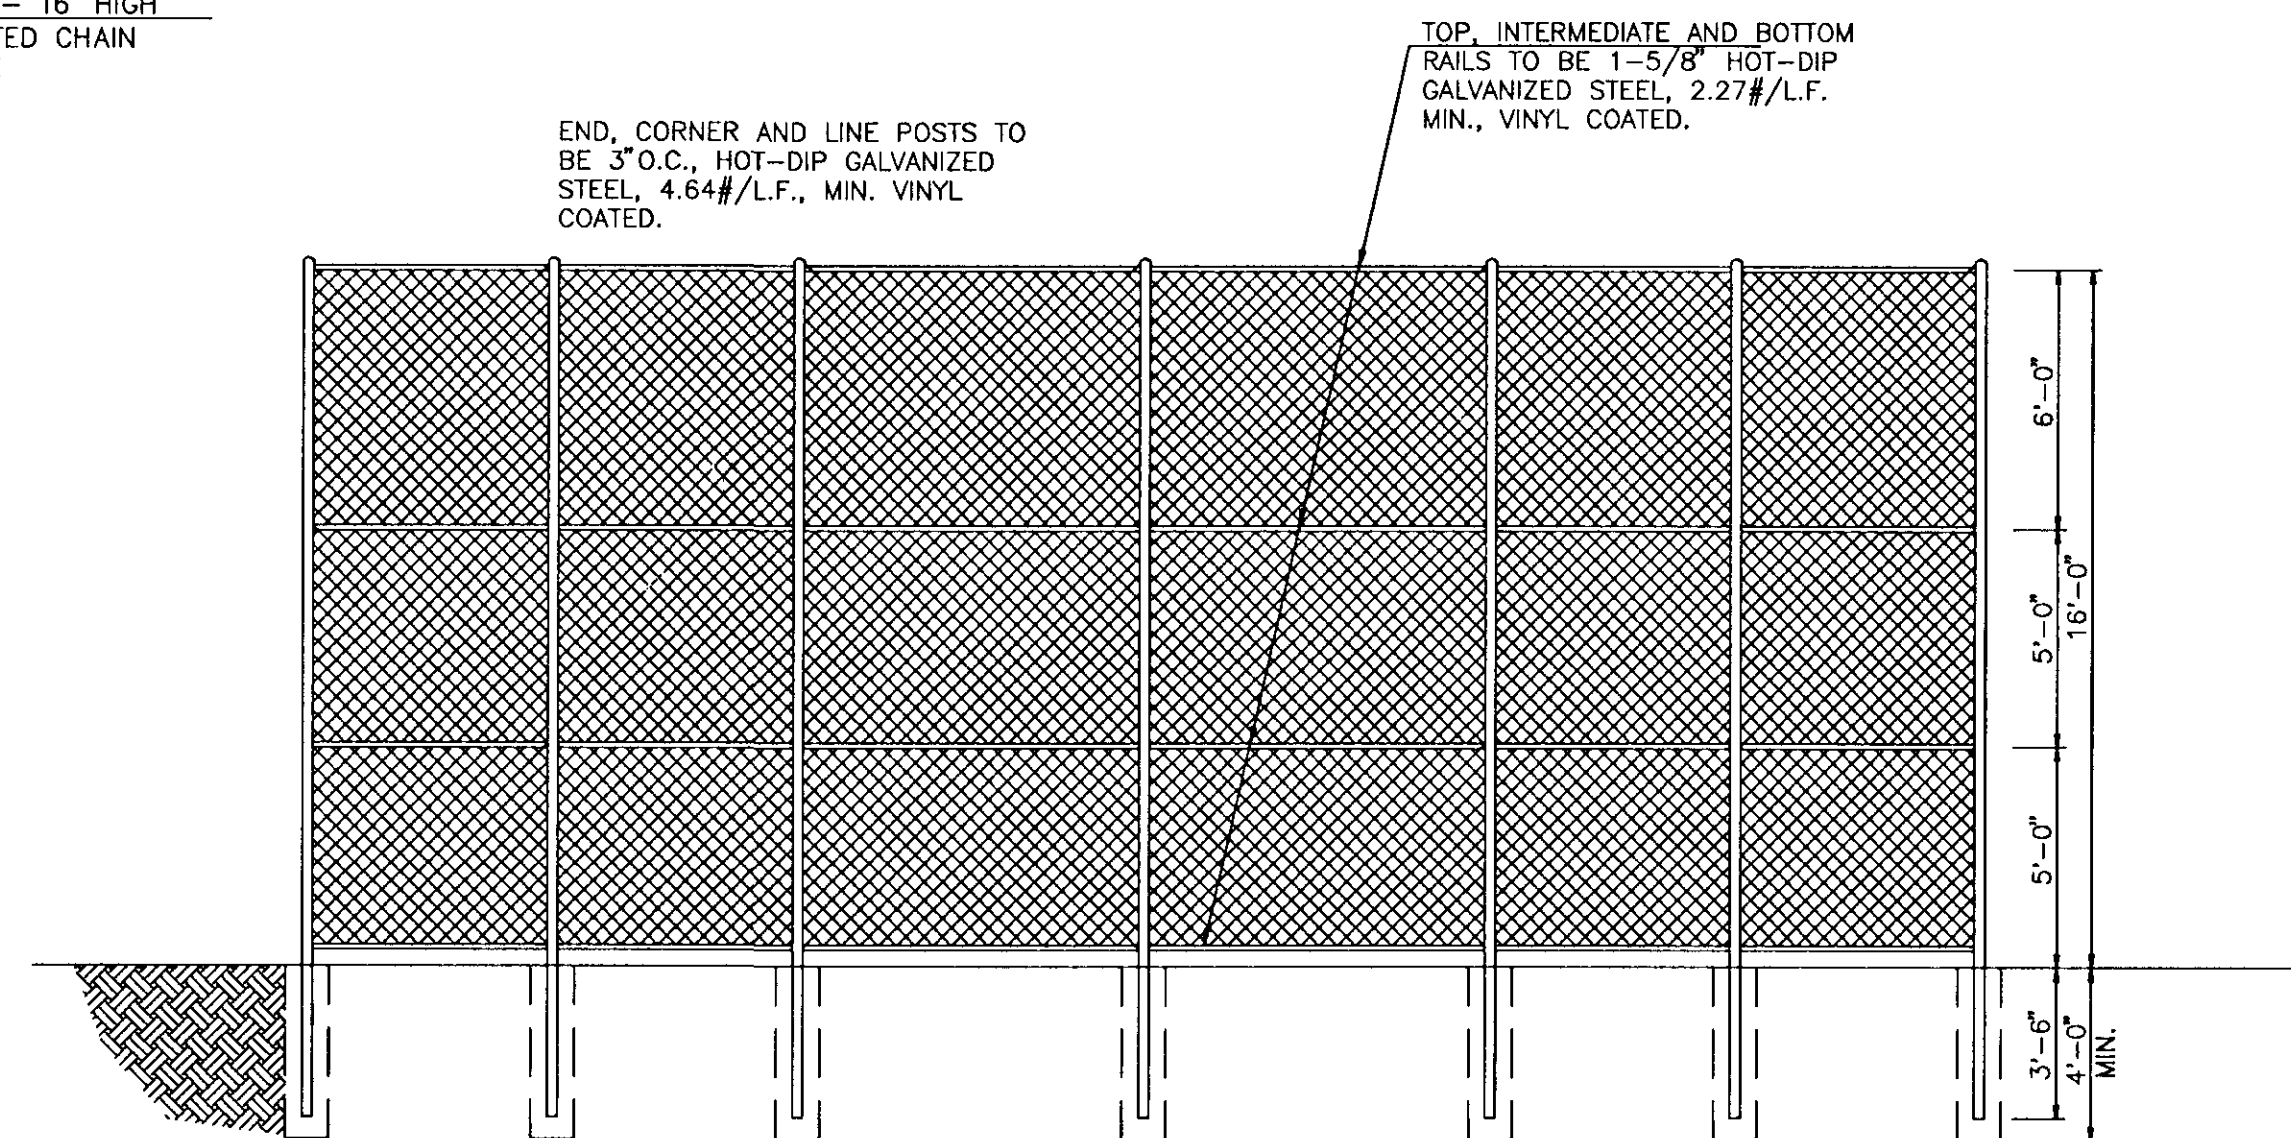

## TYPICAL SOFTBALL BACKSTOP

N.T.S.

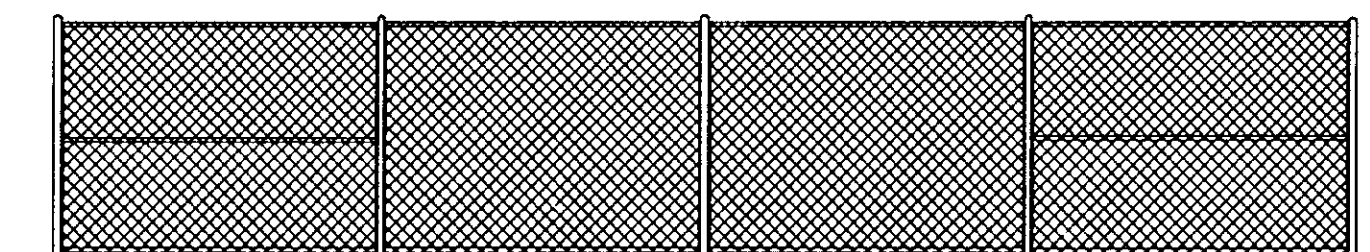

## FENCE PLAN & ELEVATION

N.T.S.

CITY OF HARTFORD, CONNECTICUT  
DEPARTMENT OF PUBLIC WORKS  
TRANSPORTATION SERVICES BUREAU

## STANDARD LAYOUT AND MISC. DETAILS FOR TYPICAL BALLFIELDS

SUBMITTED	RECOMMENDED	APPROVED
PROJECT ENGINEER	MANAGER	CITY ENGINEER
DRAWN MK	SCALE: NOT TO SCALE	DAYBOOK NO. 01/396
CHECKED MK	DATE FEB 1996	FILE NAME E95-28DT.DWG
		SHEET 4 OF 5

E95-28DT.PLC

633/20

633/20