

633/35

633/35

N/F
ECKFORD E. STREET
AND
VIOLA M. STREET

INSTALL 6" BITUMINOUS
CONCRETE LIP CURBING

PLANT TREES @ 16' O.C. TO BE
SELECTED BY ARCHITECT

INSTALL 4" DIA. CONCRETE
FILLED BALLARD AS DETAILED

EXCAVATE & REMOVE EXISTING BIT. SURFACE TO 6" BELOW
FINISHED GRADE & PLACE 6" TOPSOIL AND SOD THE AREA

INSTALL LITHONIA 30' POLE #SSS305G.188 WALL
WITH T20 TENON AND BS28 TWIN ARM BRACKE
ALL BRONZE FINISH. TWO LITHONIA FIXTURES WITH
SHIELD CAT. NO. TF4005-RA2-1S-TFFV ONE
COPPER CLAP GROUND ROD 3/4" X 10' LONG.

INSTALL 2" P.V.C. SCHEDULE 80 CONDUIT 48" BELOW GRADE
WITH 3/4" RGS COND., 3-1/C #10 AWG TO PANEL

APPLY TACK COAT TO EXISTING PAVEMENT AND
OVERLAY WITH BITUMINOUS CONCRETE SURFACE
TO PROPOSED GRADE (CLASS 2)

PAINT 4" YELLOW PAVEMENT MARKING
FOR PARKING STALLS TYPICAL.

N/F
CITY OF HARTFORD

CONNECT 4" P.V.C. ROOF DRAIN TO
6" P.V.C. PIPE TO CONNECT TO PROP. C.B.

INSTALL TYPE "C-L" CATCH BASIN
AND 8" P.V.C. PIPE TO CONNECT
TO EXISTING CB @ ALBANY AVE

NEW "C-L" C.B.
T.F. = 59.70
FL(8") = 54.75'
FL(6") = 55.25'

CUT AND REMOVE PORTION OF EX. CONCRETE WALL
AND FOOTING TO ACCOMMODATE NEW CONSTRUCTION

CONSTRUCT 5" DECORATIVE CONCRETE BANDING
WITH 1/4" DECORATIVE SCORE JOINT (2X2) AND
GRAY COLOR TEXTURE AS SELECTED BY ARCHITECT

CONNECT 6" ROOF DRAIN TO PROP. 8" P.V.C.

CONNECT SANITARY OUTLET TO
EXISTING 6" TILE LATERAL.


CONSTRUCT 5" CONCRETE WALK
ON NEW FOUNDATION

INSTALL NEW STRAIGHT GRANITE CURB AND
CONSTR. 5" CONCRETE WALK TO CLOSE DRIVE

LOCATE EXISTING DRAIN TILE @ 7'+ DEPTH
AND BULKHEAD THE PIPE AT CURB LINE

INSTALL 1" COPPER LINE

GRAPHIC SCALE

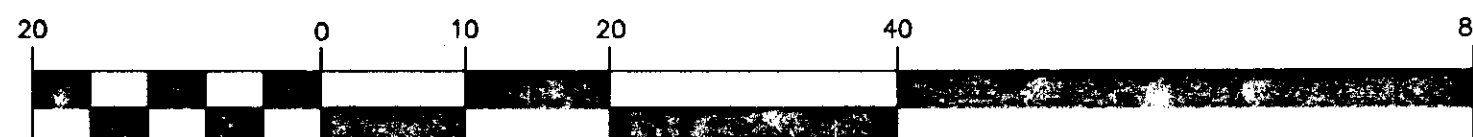

(IN FEET)
1 inch = 13.3 ft.

CITY OF HARTFORD, CONNECTICUT DEPARTMENT OF PUBLIC WORKS TRANSPORTATION SERVICES BUREAU			
POLICE SUBSTATION SITE IMPROVEMENT AND UTILITY PLAN AT 636 ALBANY AVENUE HARTFORD, CONNECTICUT			
SUBMITTED	RECOMMENDED	APPROVED	
PROJECT ENGINEER	MANAGER	CITY ENGINEER	
DRAWN JWB:MM	SCALE: DAYBOOK NO. 011397	DATE FEB 1, 1995	SHEET 3
CHECKED DB-MW	FILE NAME ALBYWORK.DWG	USE SCALE BAR	OF 3

ALBYWORK.DWG

633/35

633/35