

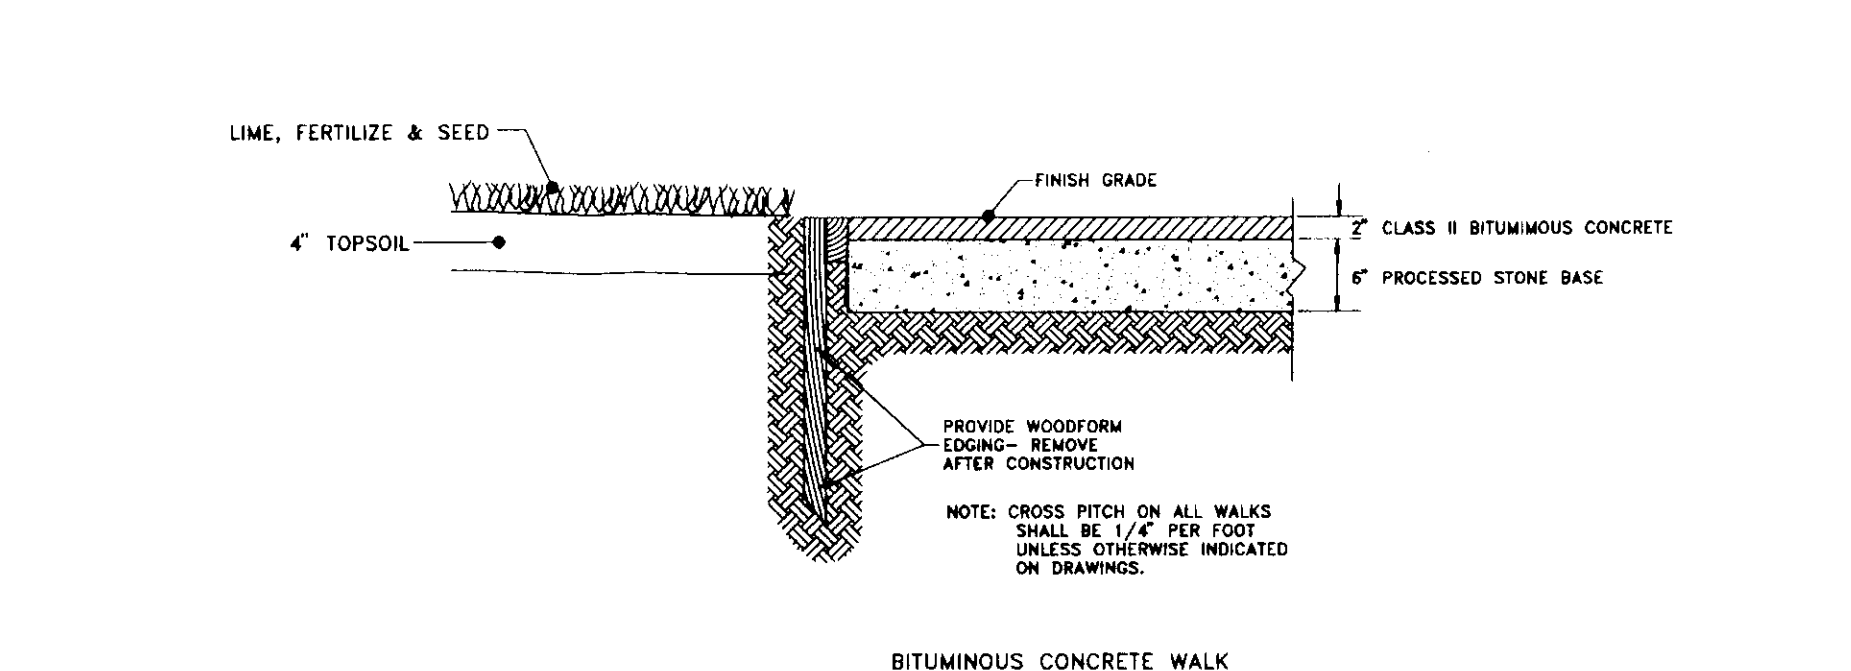
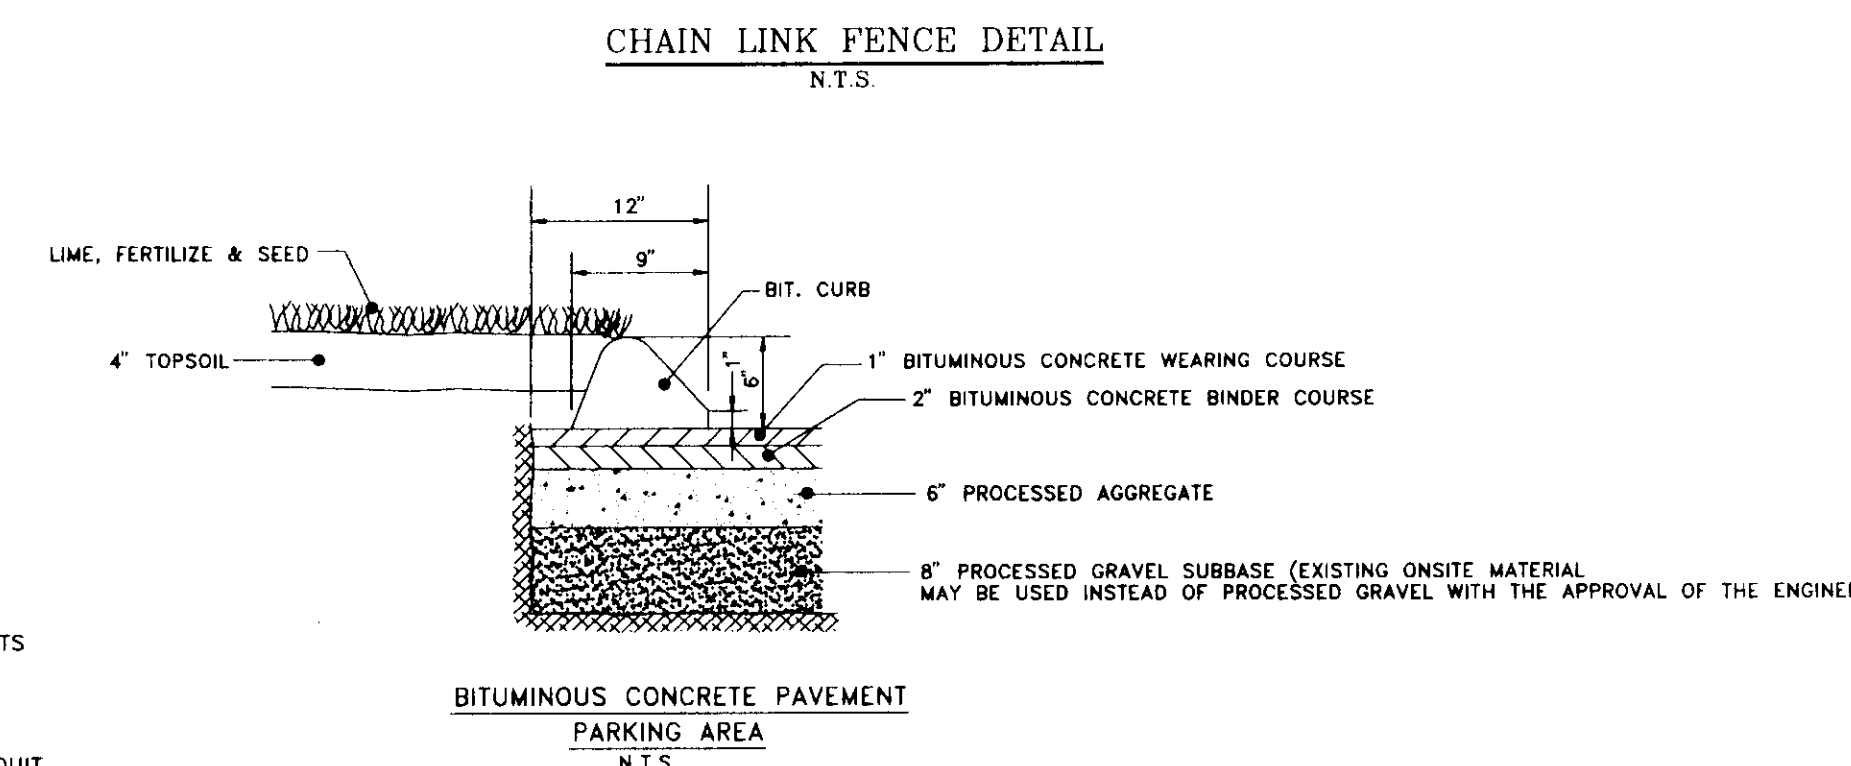
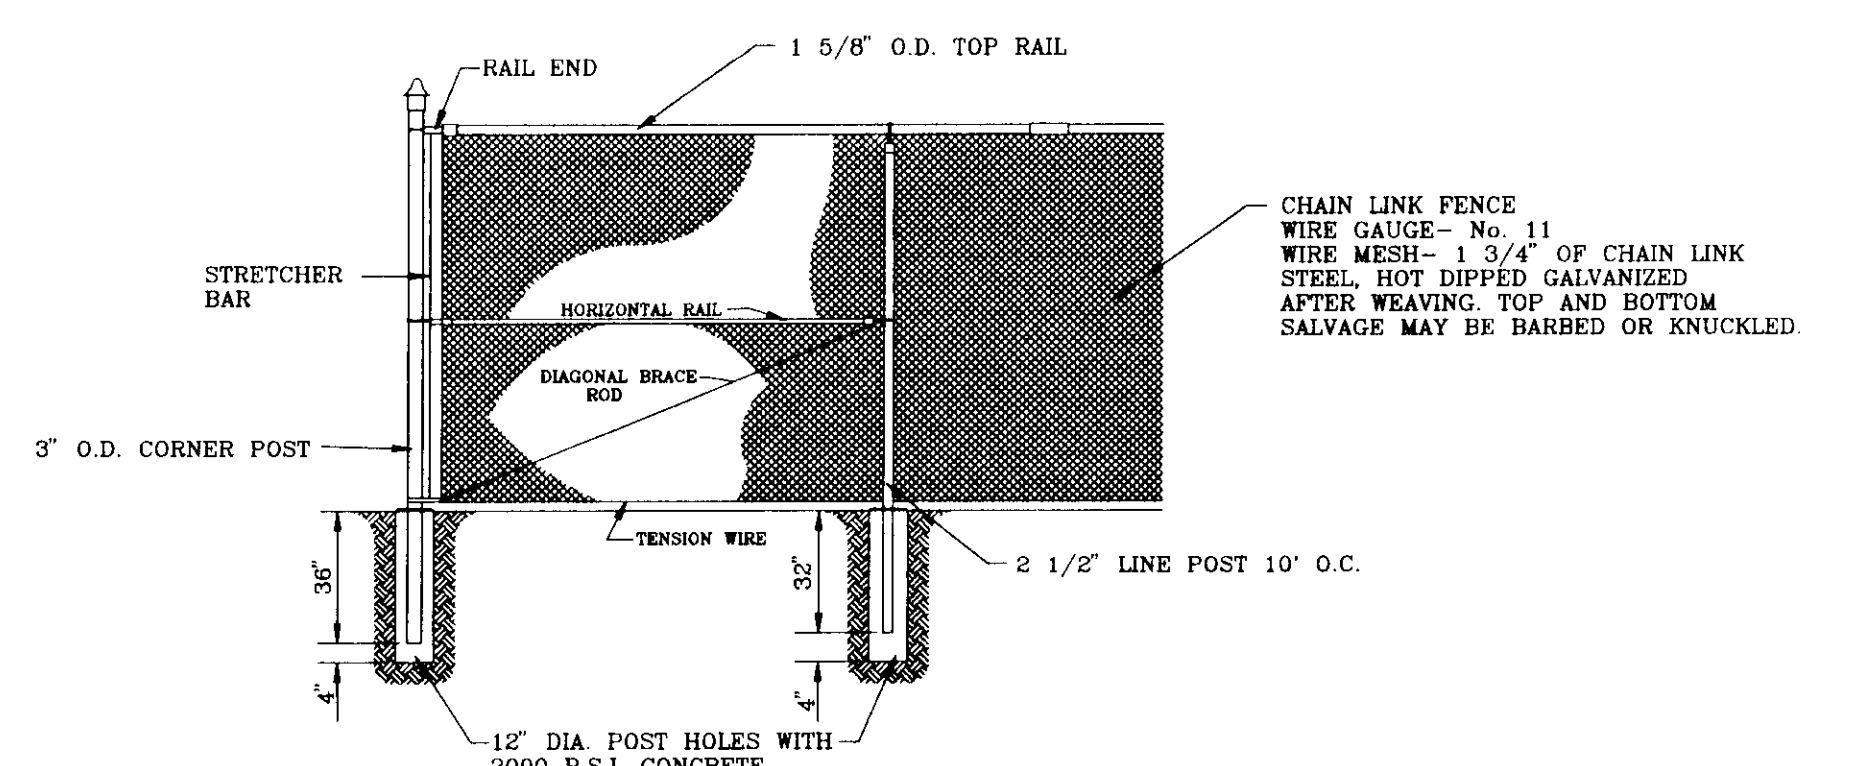
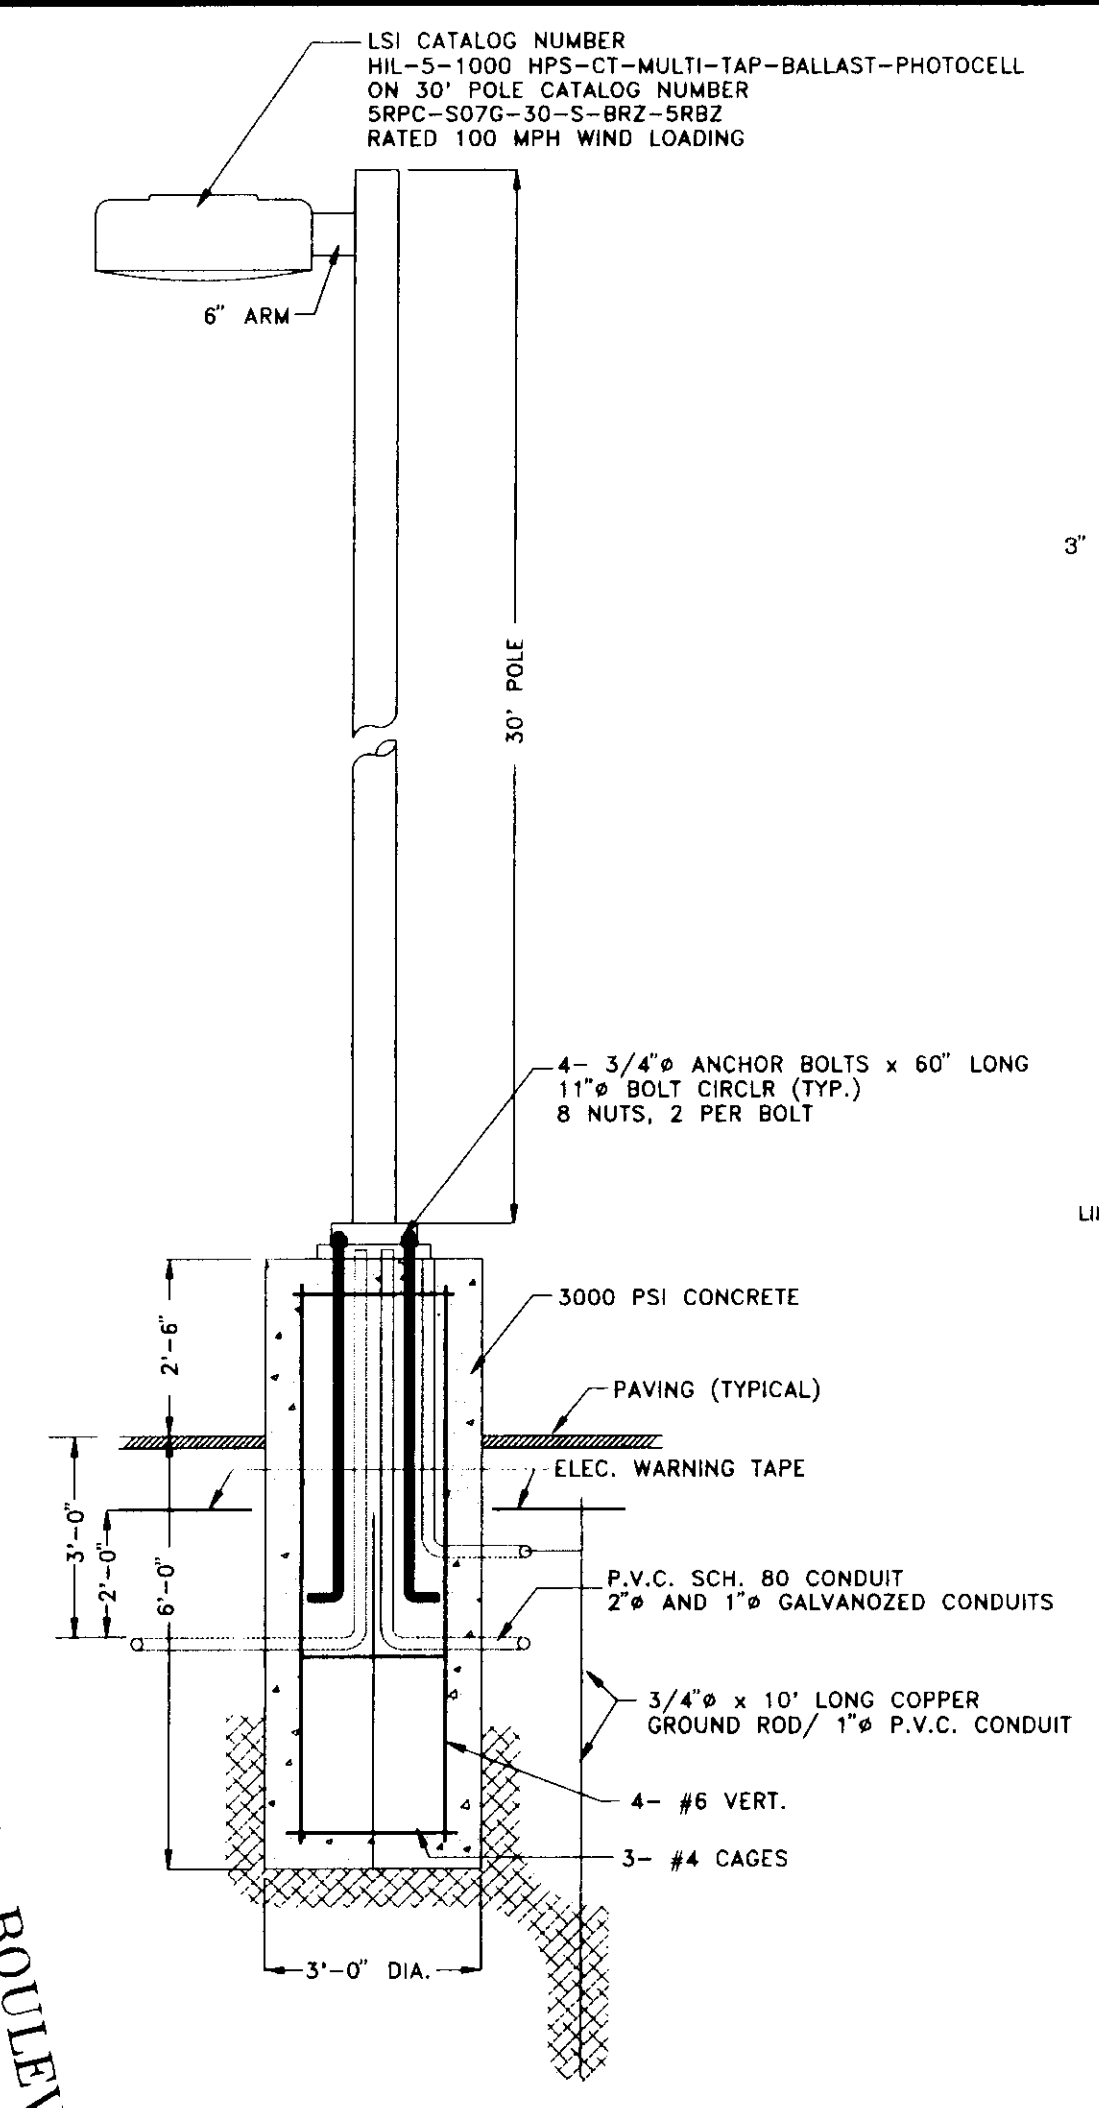


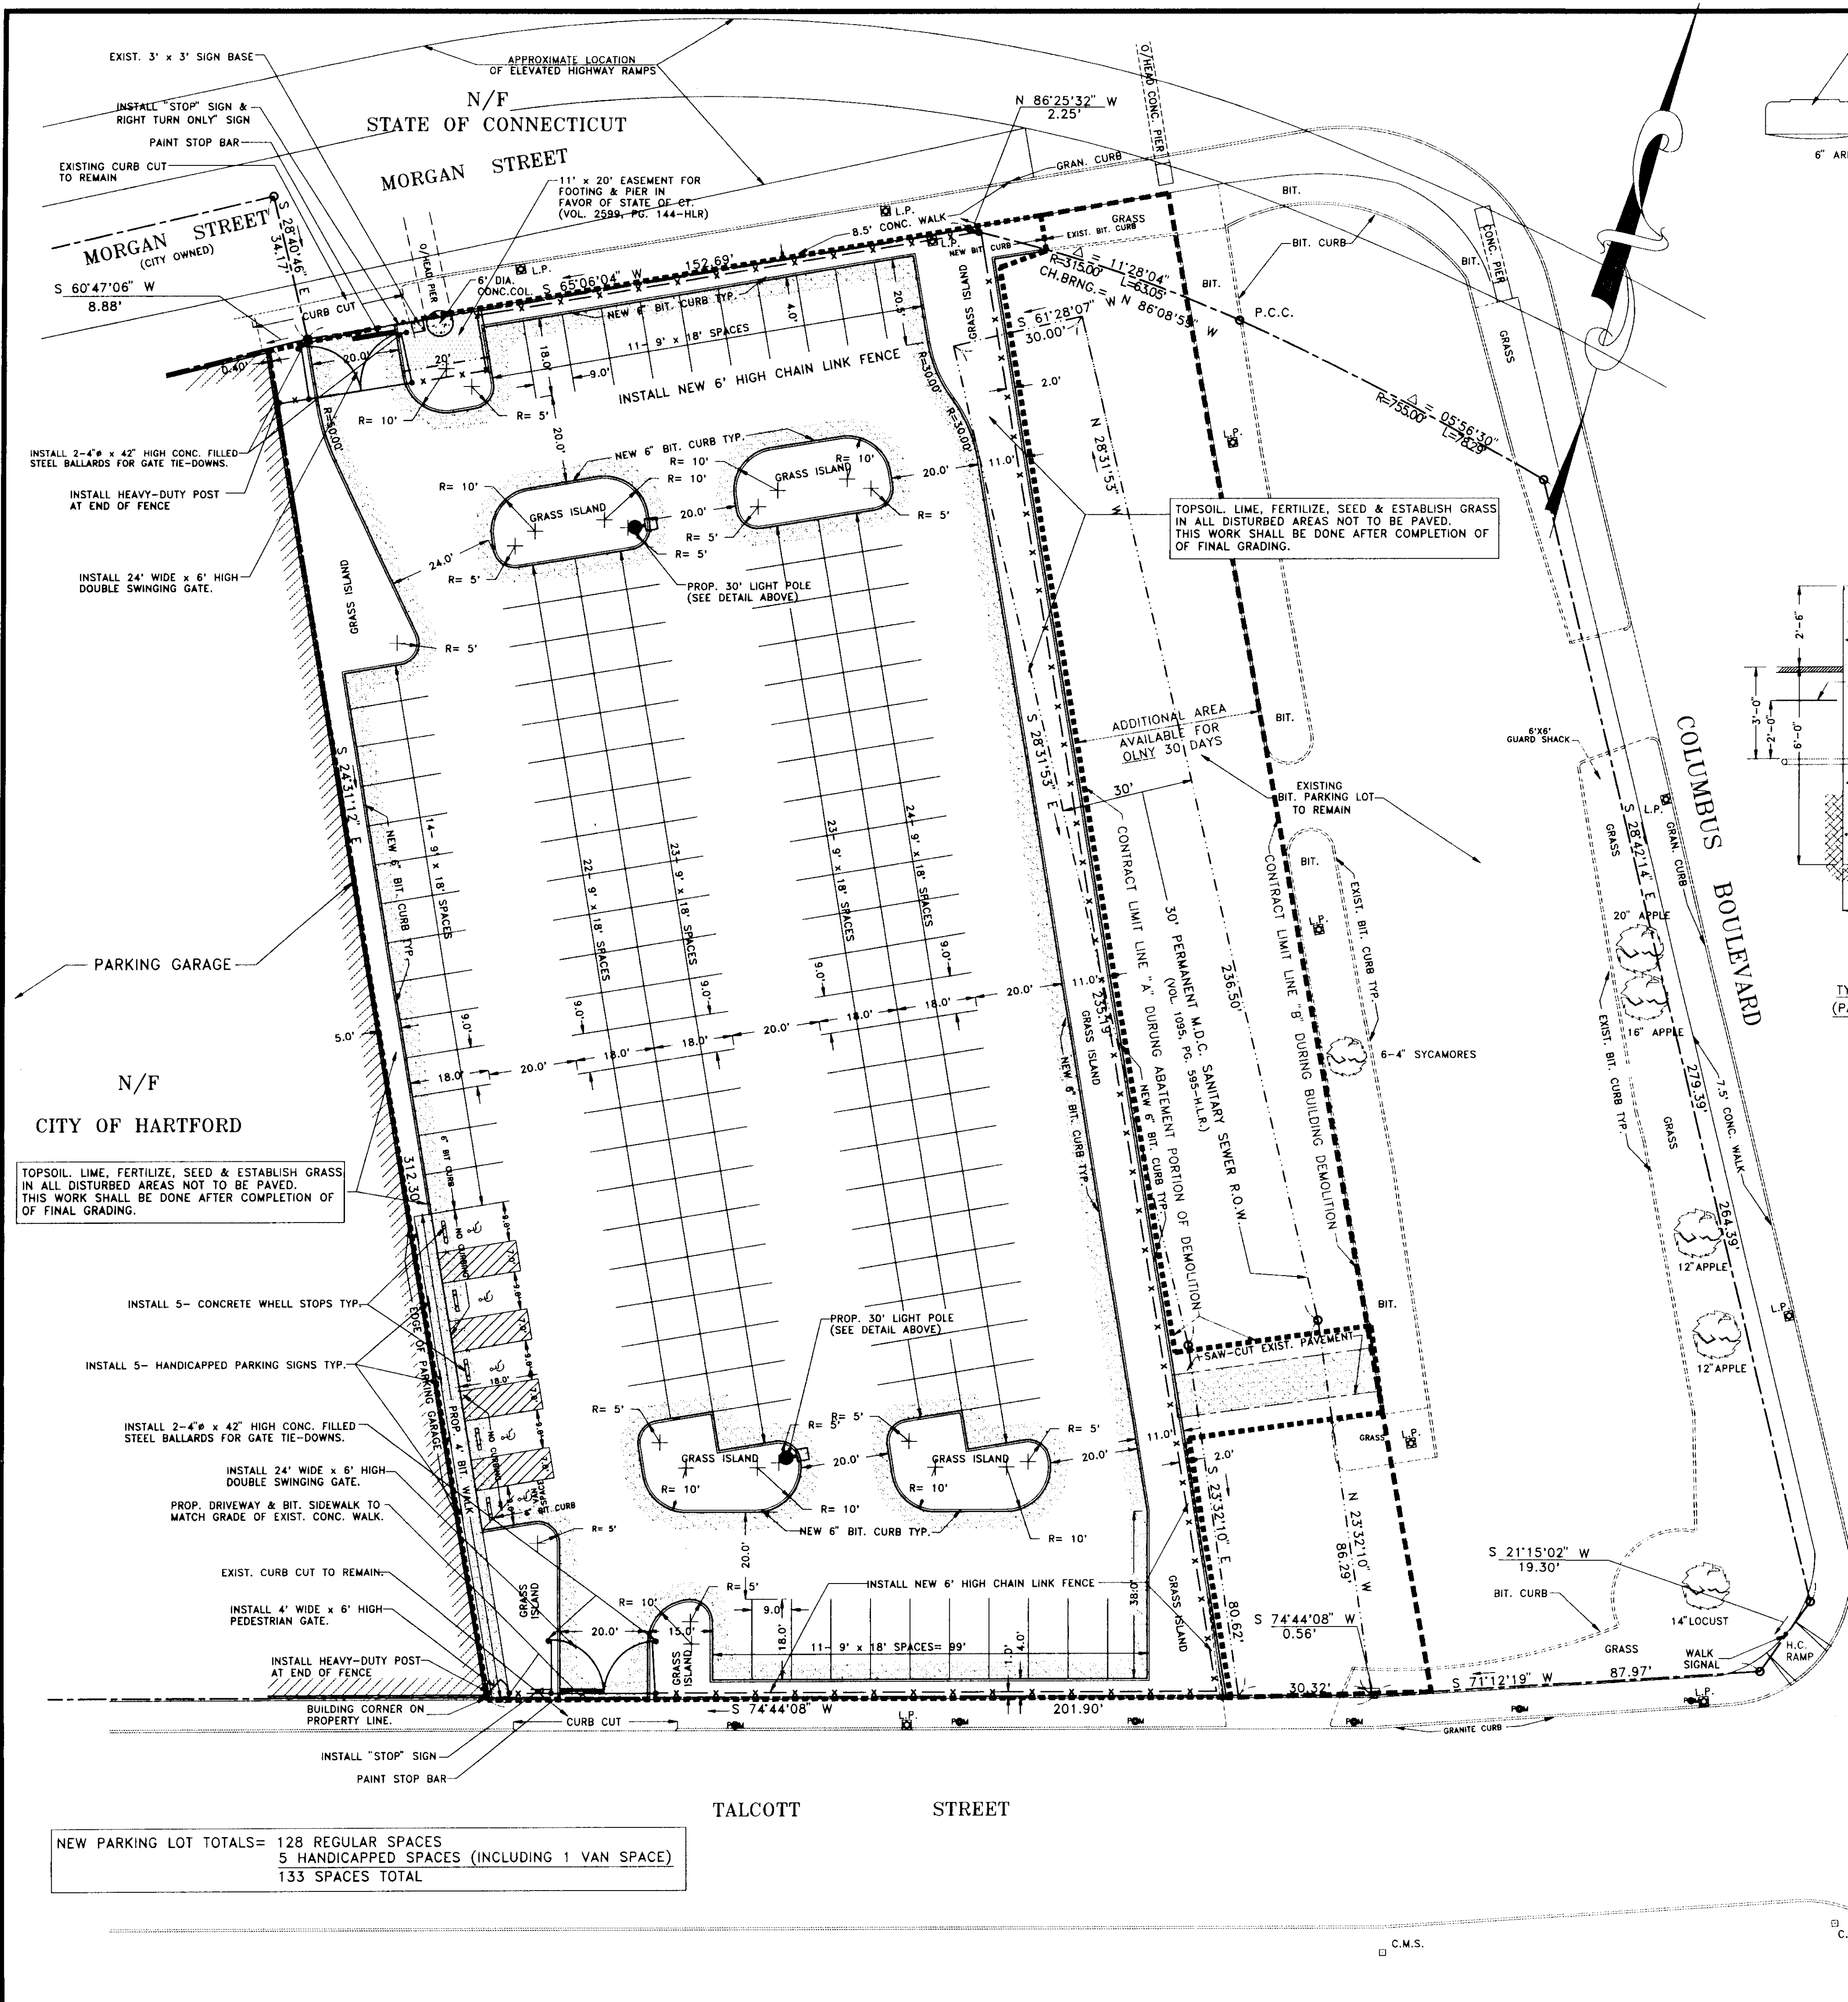

- SITE LAYOUT NOTES:**
1. THE CONTRACTOR SHALL VERIFY ALL DIMENSIONS PRIOR TO CONSTRUCTION AND ANY DISCREPANCIES SHALL BE REPORTED TO THE DESIGN ENGINEER BEFORE PROCEEDING.
 2. ALL EXISTING PAVEMENT WITHIN AREAS OF NEW BUILDING, NEW SIDEWALKS, NEW BITUMINOUS PAVEMENT AND/OR NEW LAWN & LANDSCAPE SHALL BE REMOVED AND DISPOSED OF OFF-SITE.
 3. THE CONTRACTOR SHALL PROVIDE FOR ACCURATE VERTICAL & HORIZONTAL LAYOUT OF ALL SITE WORK AND THE ADDITION.

LEGEND

---	PROPERTY LINE
---	EXISTING EDGE OF PAVEMENT
---	EXISTING BITUMINOUS CURBING
---	NEW BITUMINOUS CURB
---	EXISTING CONCRETE OR GRANITE CURBING
---	EXISTING CHAIN LINK FENCE
---	PROPOSED CHAIN LINK FENCE
---	LIMIT OF NEW BITUMINOUS PAVING
(V.I.F.)	VERIFY IN FIELD
---	EXISTING LIGHT POLE
---	EXISTING PARKING METER
---	CONTRACT LIMIT LINE "A"
---	CONTRACT LIMIT LINE "B"

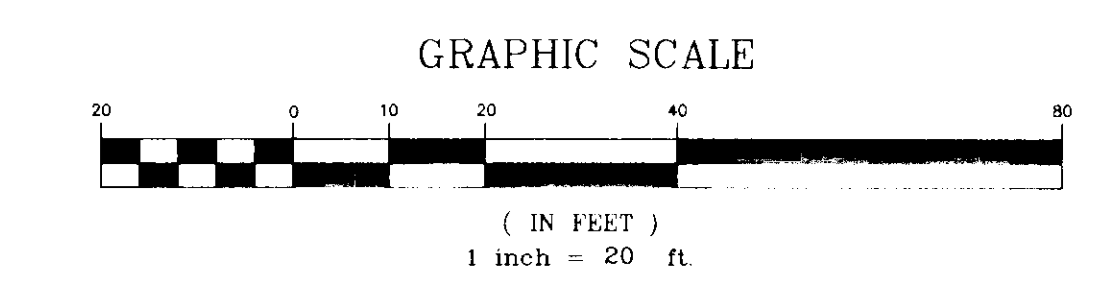

I HEREBY DECLARE THAT THIS MAP AND SURVEY WERE PREPARED IN ACCORDANCE WITH THE STANDARDS OF A CLASS A-2 SURVEY AS DEFINED IN THE CODE OF PRACTICE FOR STANDARDS OF ACCURACY OF SURVEYS AND MAPS, ADOPTED DECEMBER 10, 1975 AS AMENDED BY THE CONNECTICUT ASSOCIATION OF LAND SURVEYORS, INC.

SITE LAYOUT PLAN

HALLISEY & HERBERT
CIVIL ENGINEERS & LAND SURVEYORS
2264 SILAS DEANE HIGHWAY, ROCKY HILL, CONNECTICUT

City of Hartford
DEMOLITION OF 155 MORGAN STREET
HARTFORD, CT
CITY PROJECT NO: F96-03

DRAWN J.P.C.
CHECKED K.H.
DATE JAN. 01, 1995
SCALE 1"=20'
SHEET 1 OF 1
JOB NO. 2300
AUTOCAD FILE:
2300-L4.DWG

L-3

DECLARATION VALID ONLY ON MAPS BEARING EMBOSSED SURVEYOR'S SEAL