


34/8c

634/8c

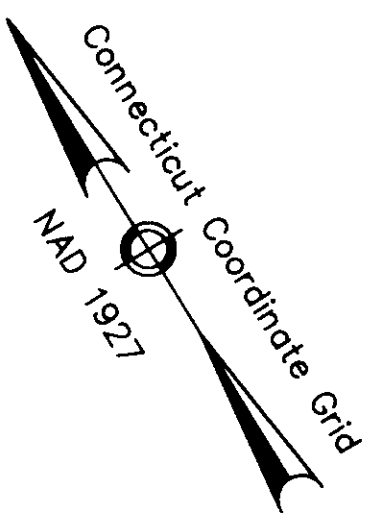

BEGINNING OF PROJECT
MATCH EXISTING
STA. 18+60.00
N 342482.441
E 618211.372

LIMIT OF CONSTRUCTION
MATCH EXISTING
STA. 0 + 60.94
N 342 455.842
E 618 367.488

N/F CITY OF HARTFORD
THOMAS J. QUIRK MIDDLE SCHOOL

< PT. STA. 20 + 16.87 WALNUT ST.=
STA. 0 + 00.00 EDWARDS ST.(N)
N 342 399.416
E 618 344.474

3 N 342404.5582
E 618392.715

SET NEW MERESTONE
N 342419.6308
E 618385.6678

SET NEW MERESTONE
N 342403.2484
E 618391.0397

DEFINED EASEMENT FOR HIGHWAY PURPOSES.

N/F W-E ASSOCIATES
V2458 P14
#100

CONC. STEPS
W/ PIPE RAIL

1 N 342453.0059
E 618315.2446

SET NEW MERESTONE
N 342450.8166
E 618314.9754

SET NEW MERESTONE
N 342457.3523
E 618335.1729

18+00 19+00 20+00 21+00 22+00
S 58°-02'-42.00" E

WALNUT STREET

STREET

PROPOSED NEW STREET LINE

CONC. STEPS

SET NEW MERESTONE
N 342396.3447
E 618296.4918

SET NEW MERESTONE
N 342373.6994
E 618302.5887

2 N 342373.9373
E 618300.4534

SET NEW MERESTONE
N 342350.5819
E 618369.611

SET NEW MERESTONE
N 342345.5301
E 618351.0443


4 N 342348.4219
E 618369.2903

PROPOSED NEW STREET LINE

N/F W-E ASSOCIATES

NOTES:

SEE SHEET 1 OF 4 FOR MAP REFERENCES AND MAP NOTES.
SEE SHEET 1 OF 4 FOR CONTROL POINT COORDINATES AND TIES.

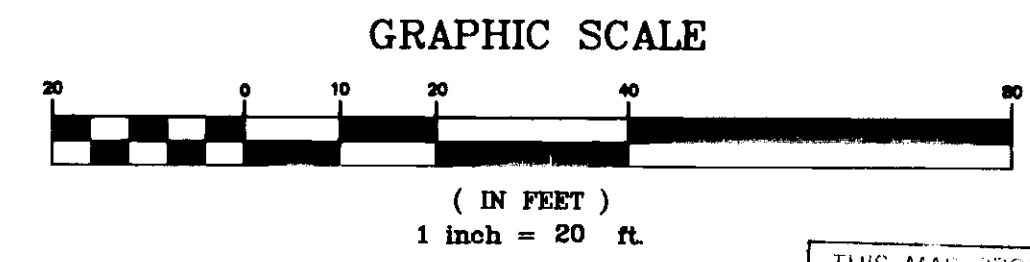

THIS MAP PRODUCED BY
ORIGINAL INK DRAWING ON
POLY FILM ON - INEN
PURCELL ASSOCIATES
90 NATIONAL DRIVE
GLASTONBURY, CT 06033

LIMIT OF CONSTRUCTION
MATCH EXISTING
STA. 0 + 55.81
N 342 349.015
E 618 320.081

NOT FOR CONSTRUCTION

TO THE BEST OF MY KNOWLEDGE AND BELIEF THIS MAP IS
SUBSTANTIALLY CORRECT AS DEPICTED AND NOTED HEREON.

Andrew D. Tupper
ANDREW D. TUPPER, P.L.S. No. 14205
(not valid without original signature and embossed seal)

10/16/97
DATE

DAIRBOOK NO. 01/1406

NO.	DATE	REVISION
DESIGNED:	TAS	DATE: Aug. 1997
DRAWN:	ADT	SCALE: 1"=20'
CHECKED:	ADT	
APPROVED:	ADT	

NEW STREET LINE FOR WALNUT STREET
HARTFORD, CONNECTICUT

NEW STREET LINE
MONUMENTATION LAYOUT PLAN
CITY OF HARTFORD CONTRACT NO. 5010

PREPARED BY: **PURCELL ASSOCIATES** GLASTONBURY CONNECTICUT
SHEET NO. 2 OF 4

MANUAL REVISIONS TO THIS DOCUMENT
ARE PROHIBITED. ALL REVISIONS MUST
BE PERFORMED ON CADD FILE:
96253sh1.DWG 10/16/97 15:02

34/8c

634/8c