


634/9A

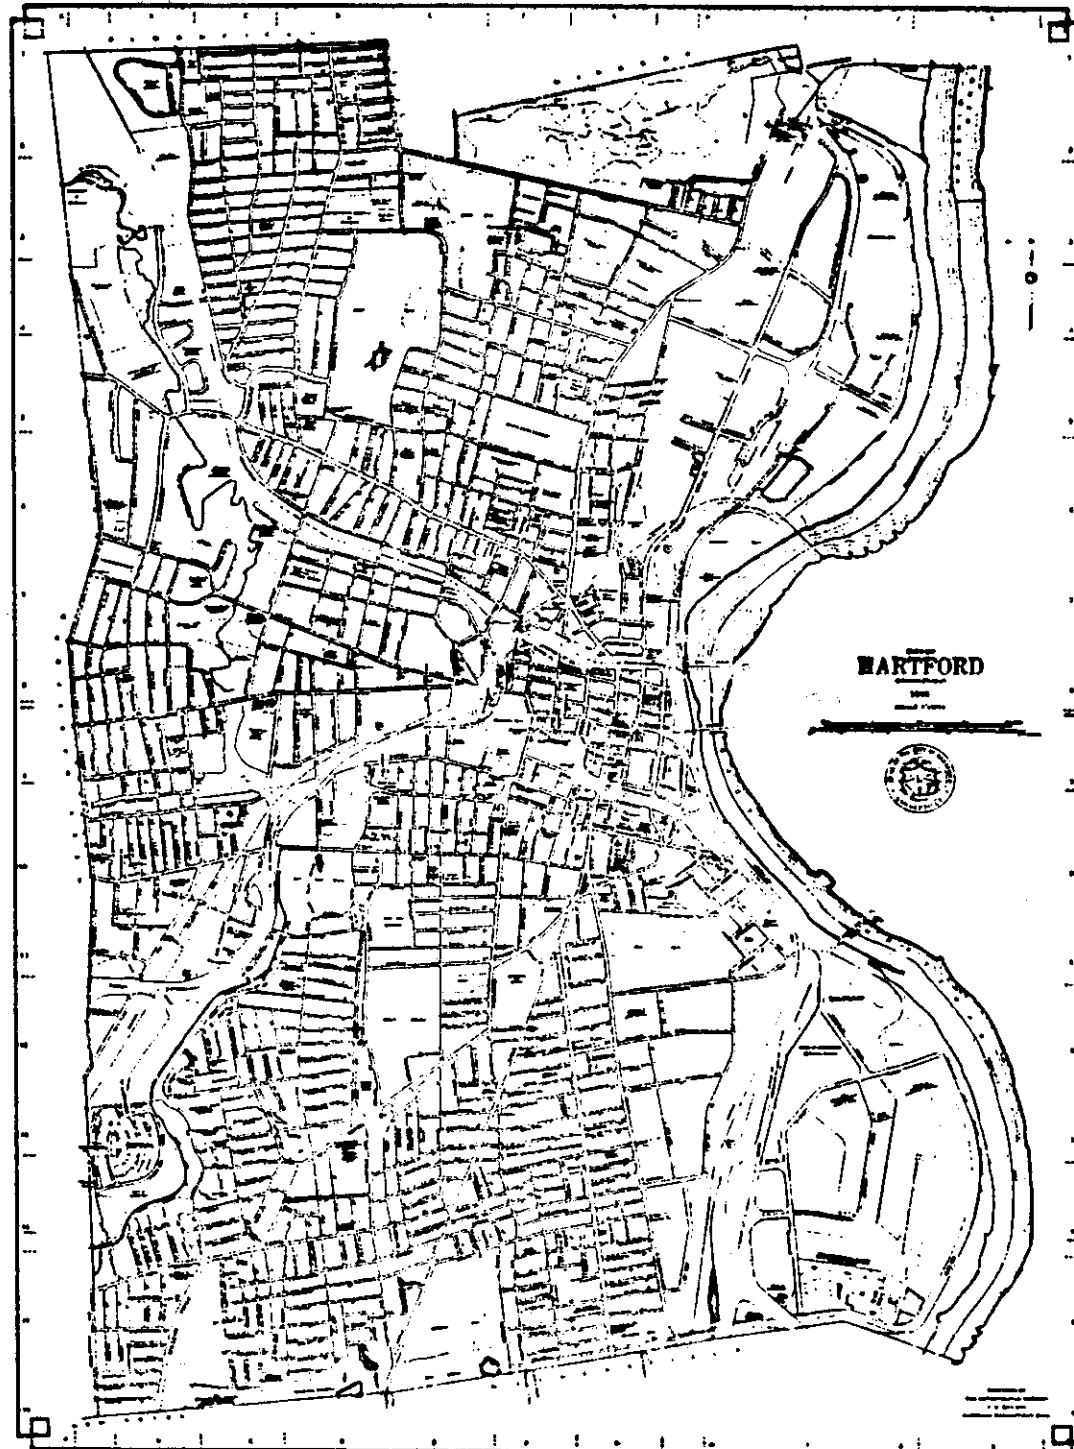

LOCATION PLAN

**CITY OF HARTFORD**  
**DEPARTMENT OF PUBLIC WORKS**  
**TRANSPORTATION SERVICES BUREAU**



**PLANS**  
**FOR**

**CONSTRUCTION OF**  
**SIDEWALK RAMPS AT VARIOUS LOCATIONS**  
**(F.Y. 1995-96)**

**CONTRACT NO. E 96-05R3**  
**CD-129**  
**CONTENTS**

- 1 COVER SHEET
- 2-4 CONSTRUCTION DETAILS
- 5-7 CONSTRUCTION PLANS

634/9A