

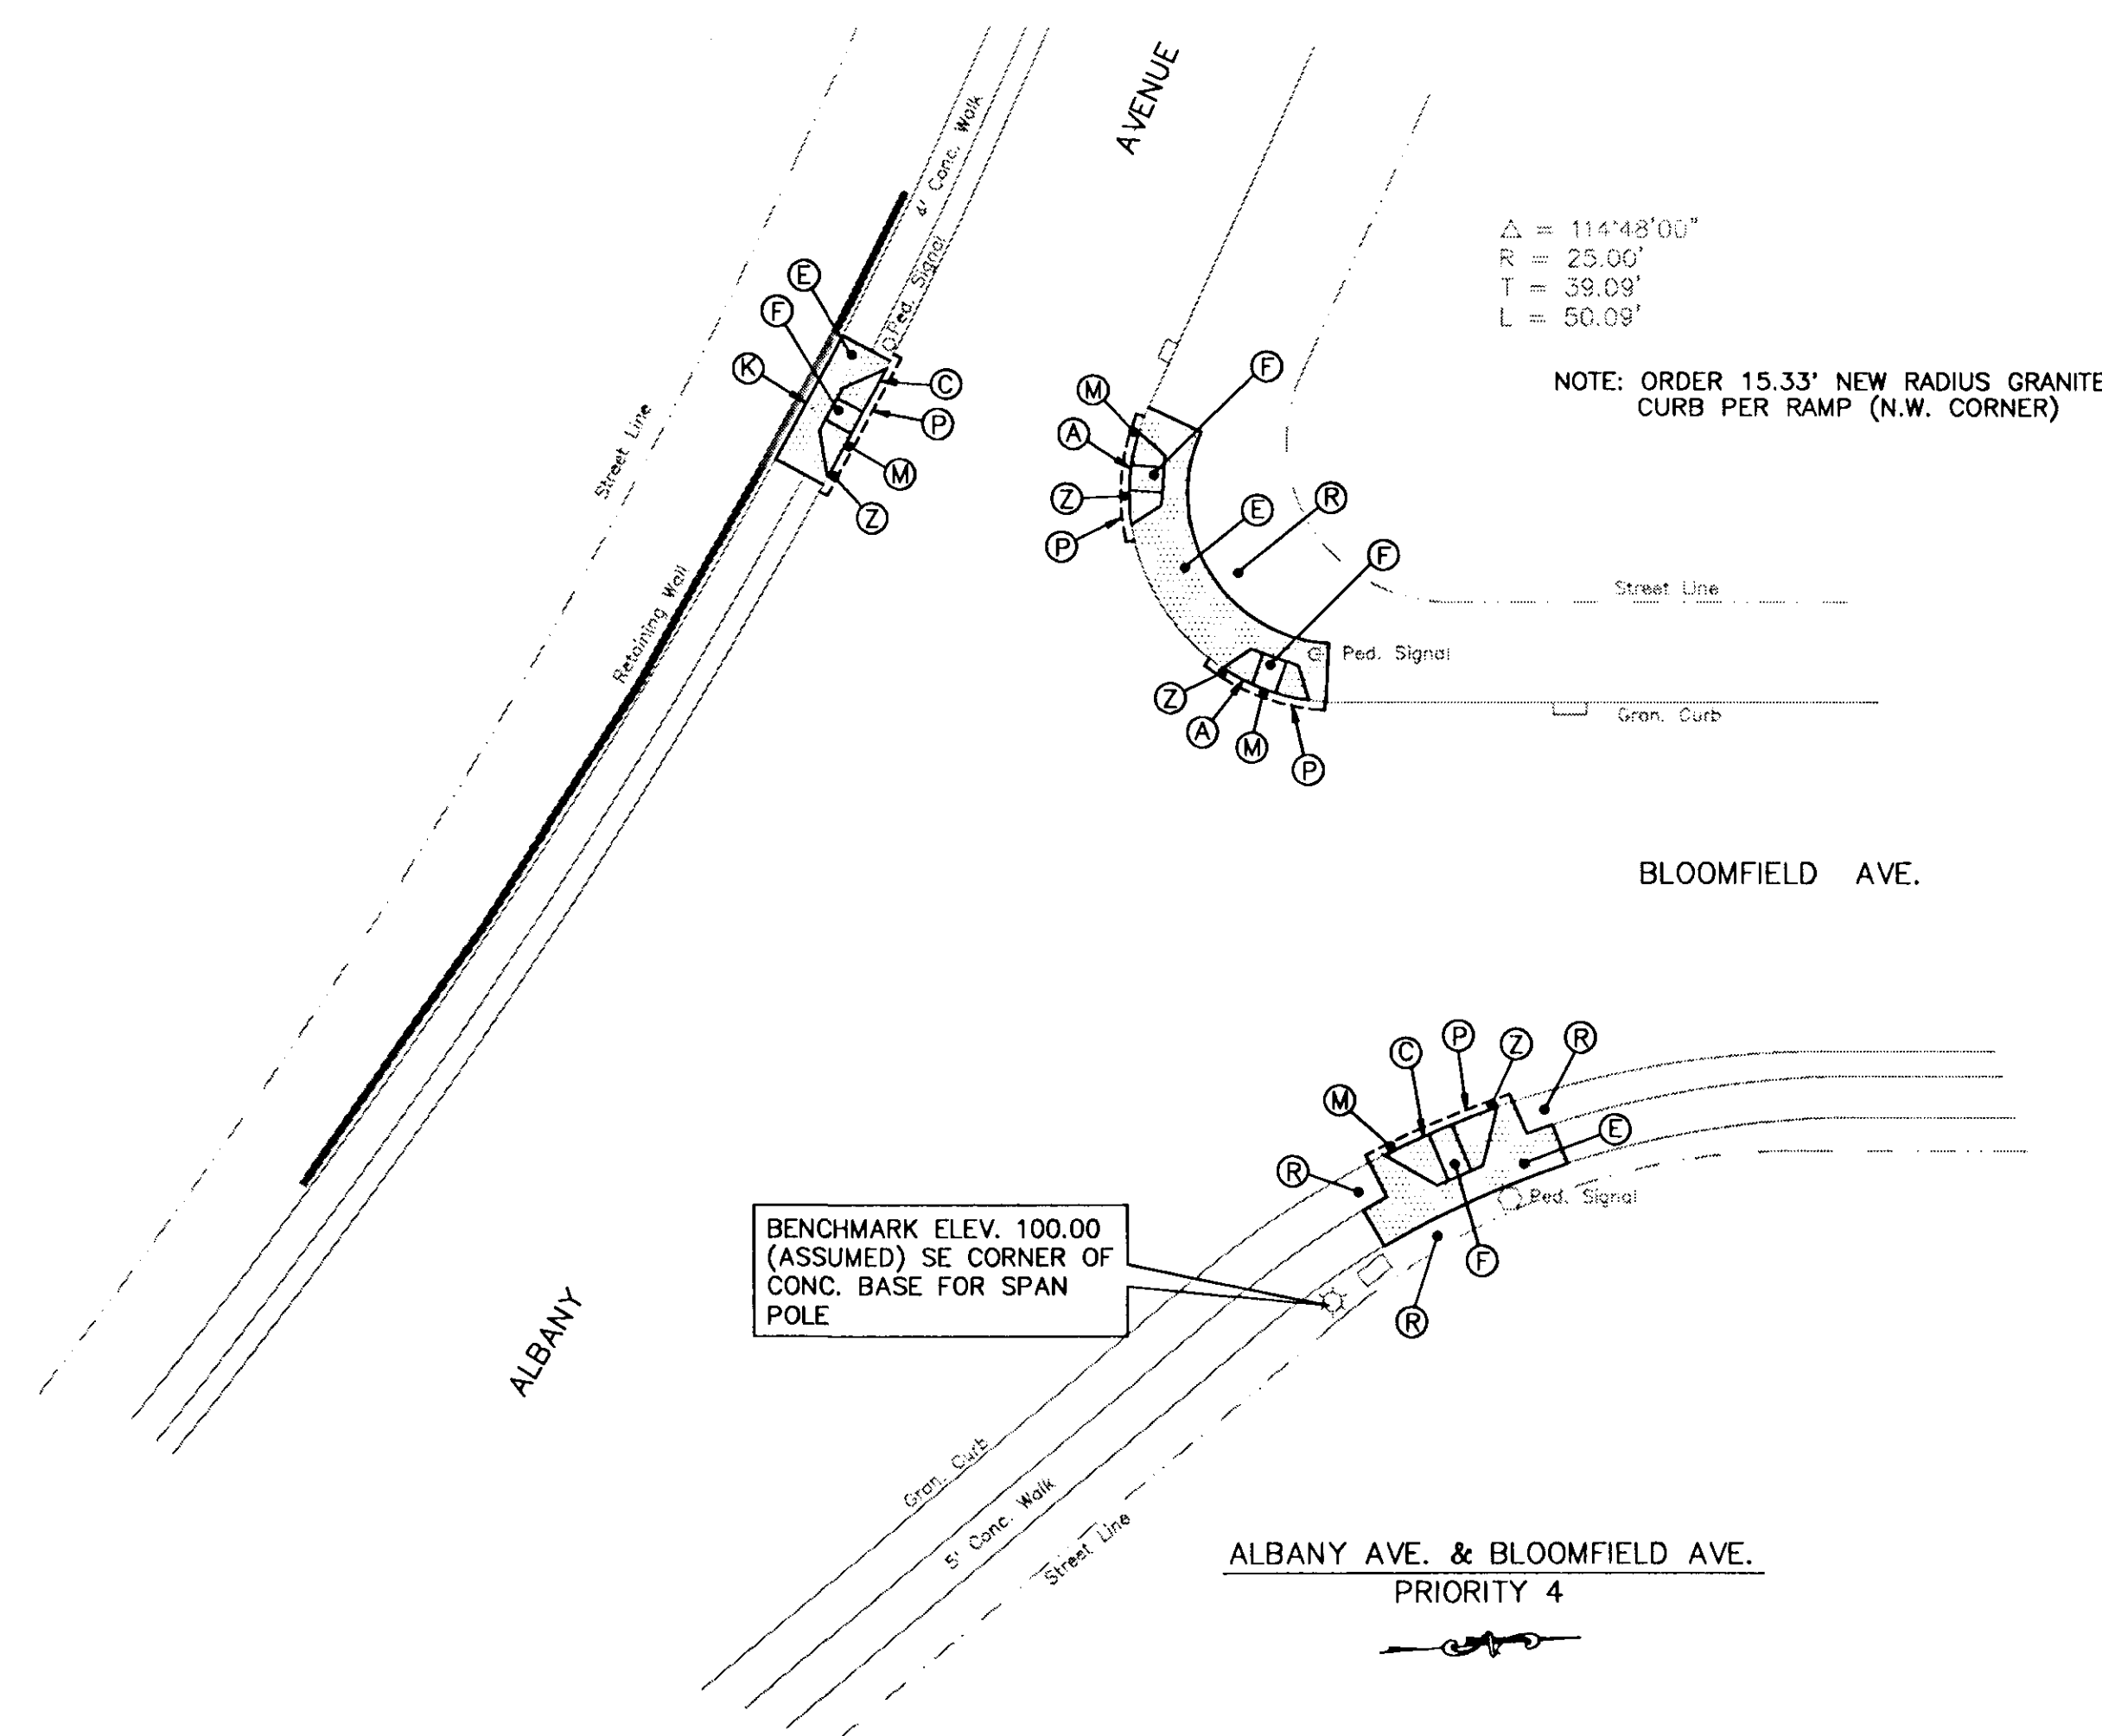


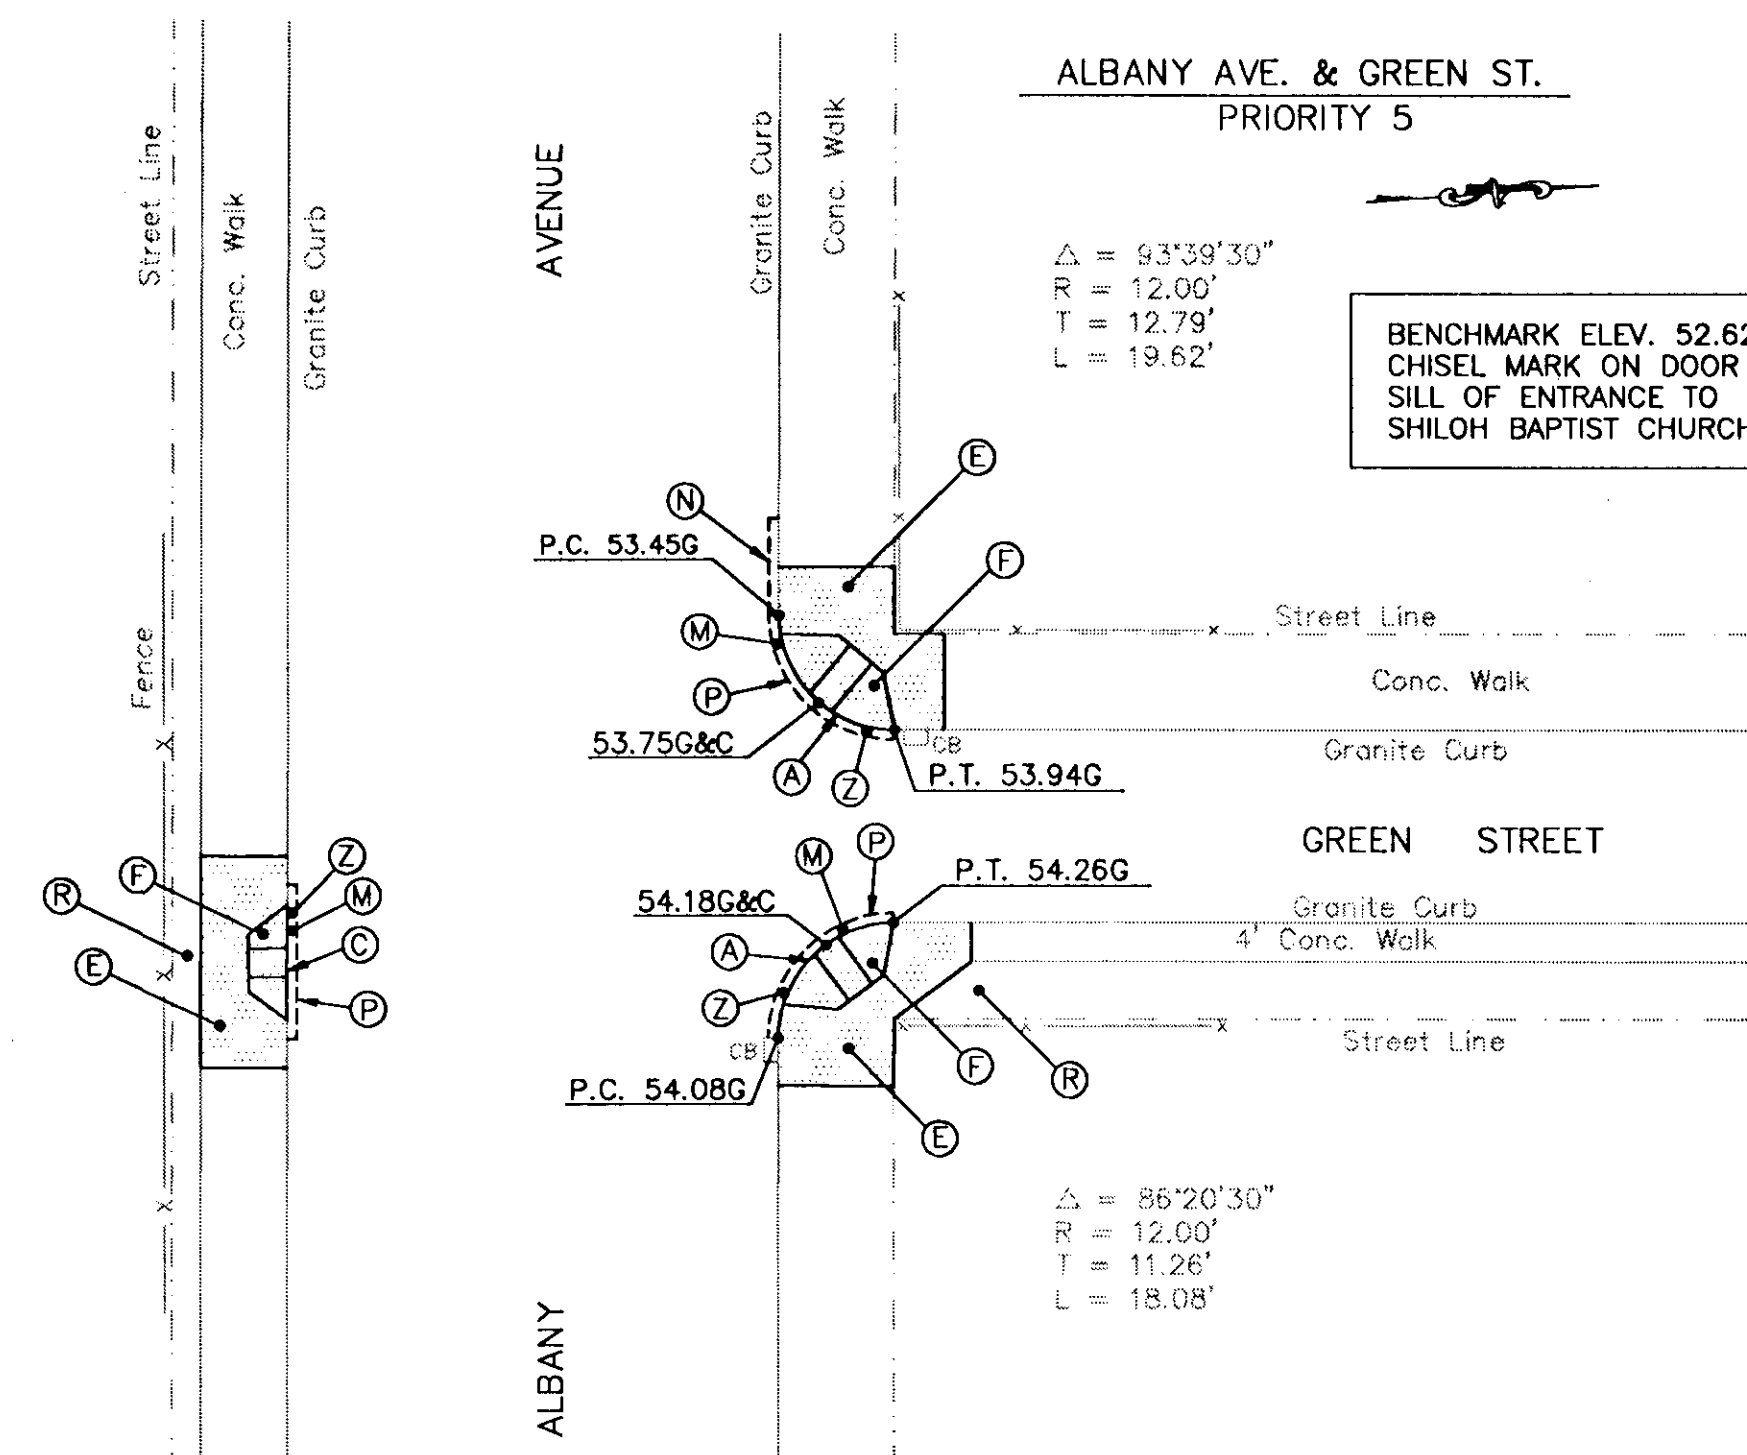

- (A) - INSTALL NEW 6" X 20" RADIUS GRANITE CURB (BID ITEM #6)
- (B) - RESET EXISTING RADIUS GRANITE CURB (BID ITEM #7)
- (C) - INSTALL NEW 6" X 18" STRAIGHT GRANITE CURB (BID ITEM 1A)
- (D) - RESET STRAIGHT GRANITE CURB (BID ITEM #3)
- (E) - CONSTRUCT 5" CONCRETE SIDEWALK (BID ITEM #21)
- (F) - CONSTRUCT 8" REIN. CONCRETE SIDEWALK RAMP (BID ITEM #23A)
- (G) - ADJUST C.B. OR M.H. IN CONC. BASE (BID ITEM #12A)
- (H) - ADJUST C.B. OR M.H. IN FLEX. BASE (BID ITEM #12B)
- (J) - CONSTR. 5" BIT. CONC. ON EXIST. FOUNDATION (BID ITEM #25C)
- (K) - CONSTR. DOWELED LONGITUDINAL EXPANSION JOINT (BID ITEM #27)
- (L) - CONSTR. 2" BIT. CONC. SURFACE ON EXIST. BASE (BID ITEM #25A)
- (M) - CONSTR. 3" BIT. CONC. SURFACE ON EXIST. BASE (BID ITEM #25B)
- (N) - SAWCUT BITUMINOUS CONCRETE (BID ITEM #28A)
- (P) - SAWCUT CEMENT CONCRETE (BID ITEM #28)
- (R) - 4" TOPSOIL AND SEEDING (BID ITEM #64)
- (S) - INSTALL HTFD. TYPE 'C' CATCH BASIN (BID ITEM #13A)
- (T) - REMOVE EXISTING CATCH BASIN & BULKHEAD PIPE (BID ITEM #15)
- (U) - INSTALL 12" P.V.C. PIPE AND CONNECT TO EXISTING PIPE W/ FERNCO COUPLING (BID ITEM #14B)
- (V) - PROCESS STRAPLOCK BASE (BID ITEM #37)
- (W) - REPAIR/RECONST. 8" REIN. CONCRETE ROAD BASE (BID ITEM #41A)
- (X) - REMOVE EXISTING STRAIGHT GRANITE CURB (BID ITEM #10A)
- (Z) - RECONST. CONCRETE PAVEMENT BASE AT CURB (BID ITEM #42)

SYMBOLS AND ABBREVIATIONS

B	MINERSTONE	TOL	UTILITY POLE	EL.	ELEVATION	P	PROPERTY LINE
	ANGLE POINT		WATER GATE	N.	NORTH	C	CURB
	CENTER/CROWN LINE		TELEPHONE MANHOLE	S.	SOUTH	G	GUTTER
	GAS GATE		SANITARY MANHOLE	E.	EAST	H	HEADER
ELEC.	 ELECTRIC MANHOLE		HYDRANT	W.	WEST	P.T.	POINT OF TANGENCY
	STREET LIGHT		M.A. MANHOLE	T.F.	TOP OF FRAME	P.C.	POINT OF CURVATURE
STA.	STATION		Q.M.S. CITY MANHOLE	C.B.	CATCH BASIN	P.V.C.	POINT OF VERT. CURVATURE
R	RADIUS		L. ARC LENGTH	T	TANGENT	Δ	DELTA
B.C.C.	BETHELEHEM CONCRETE BLOCK PAVING		SOUTHERN NEW ENGLAND SEWER	HELLO	HARTFORD ELECTRIC	M.C.	METROPOLITAN DISTING CORPORATION
			PROPOSED DRAIN	TR. D.	TRANS. ELEVATION		

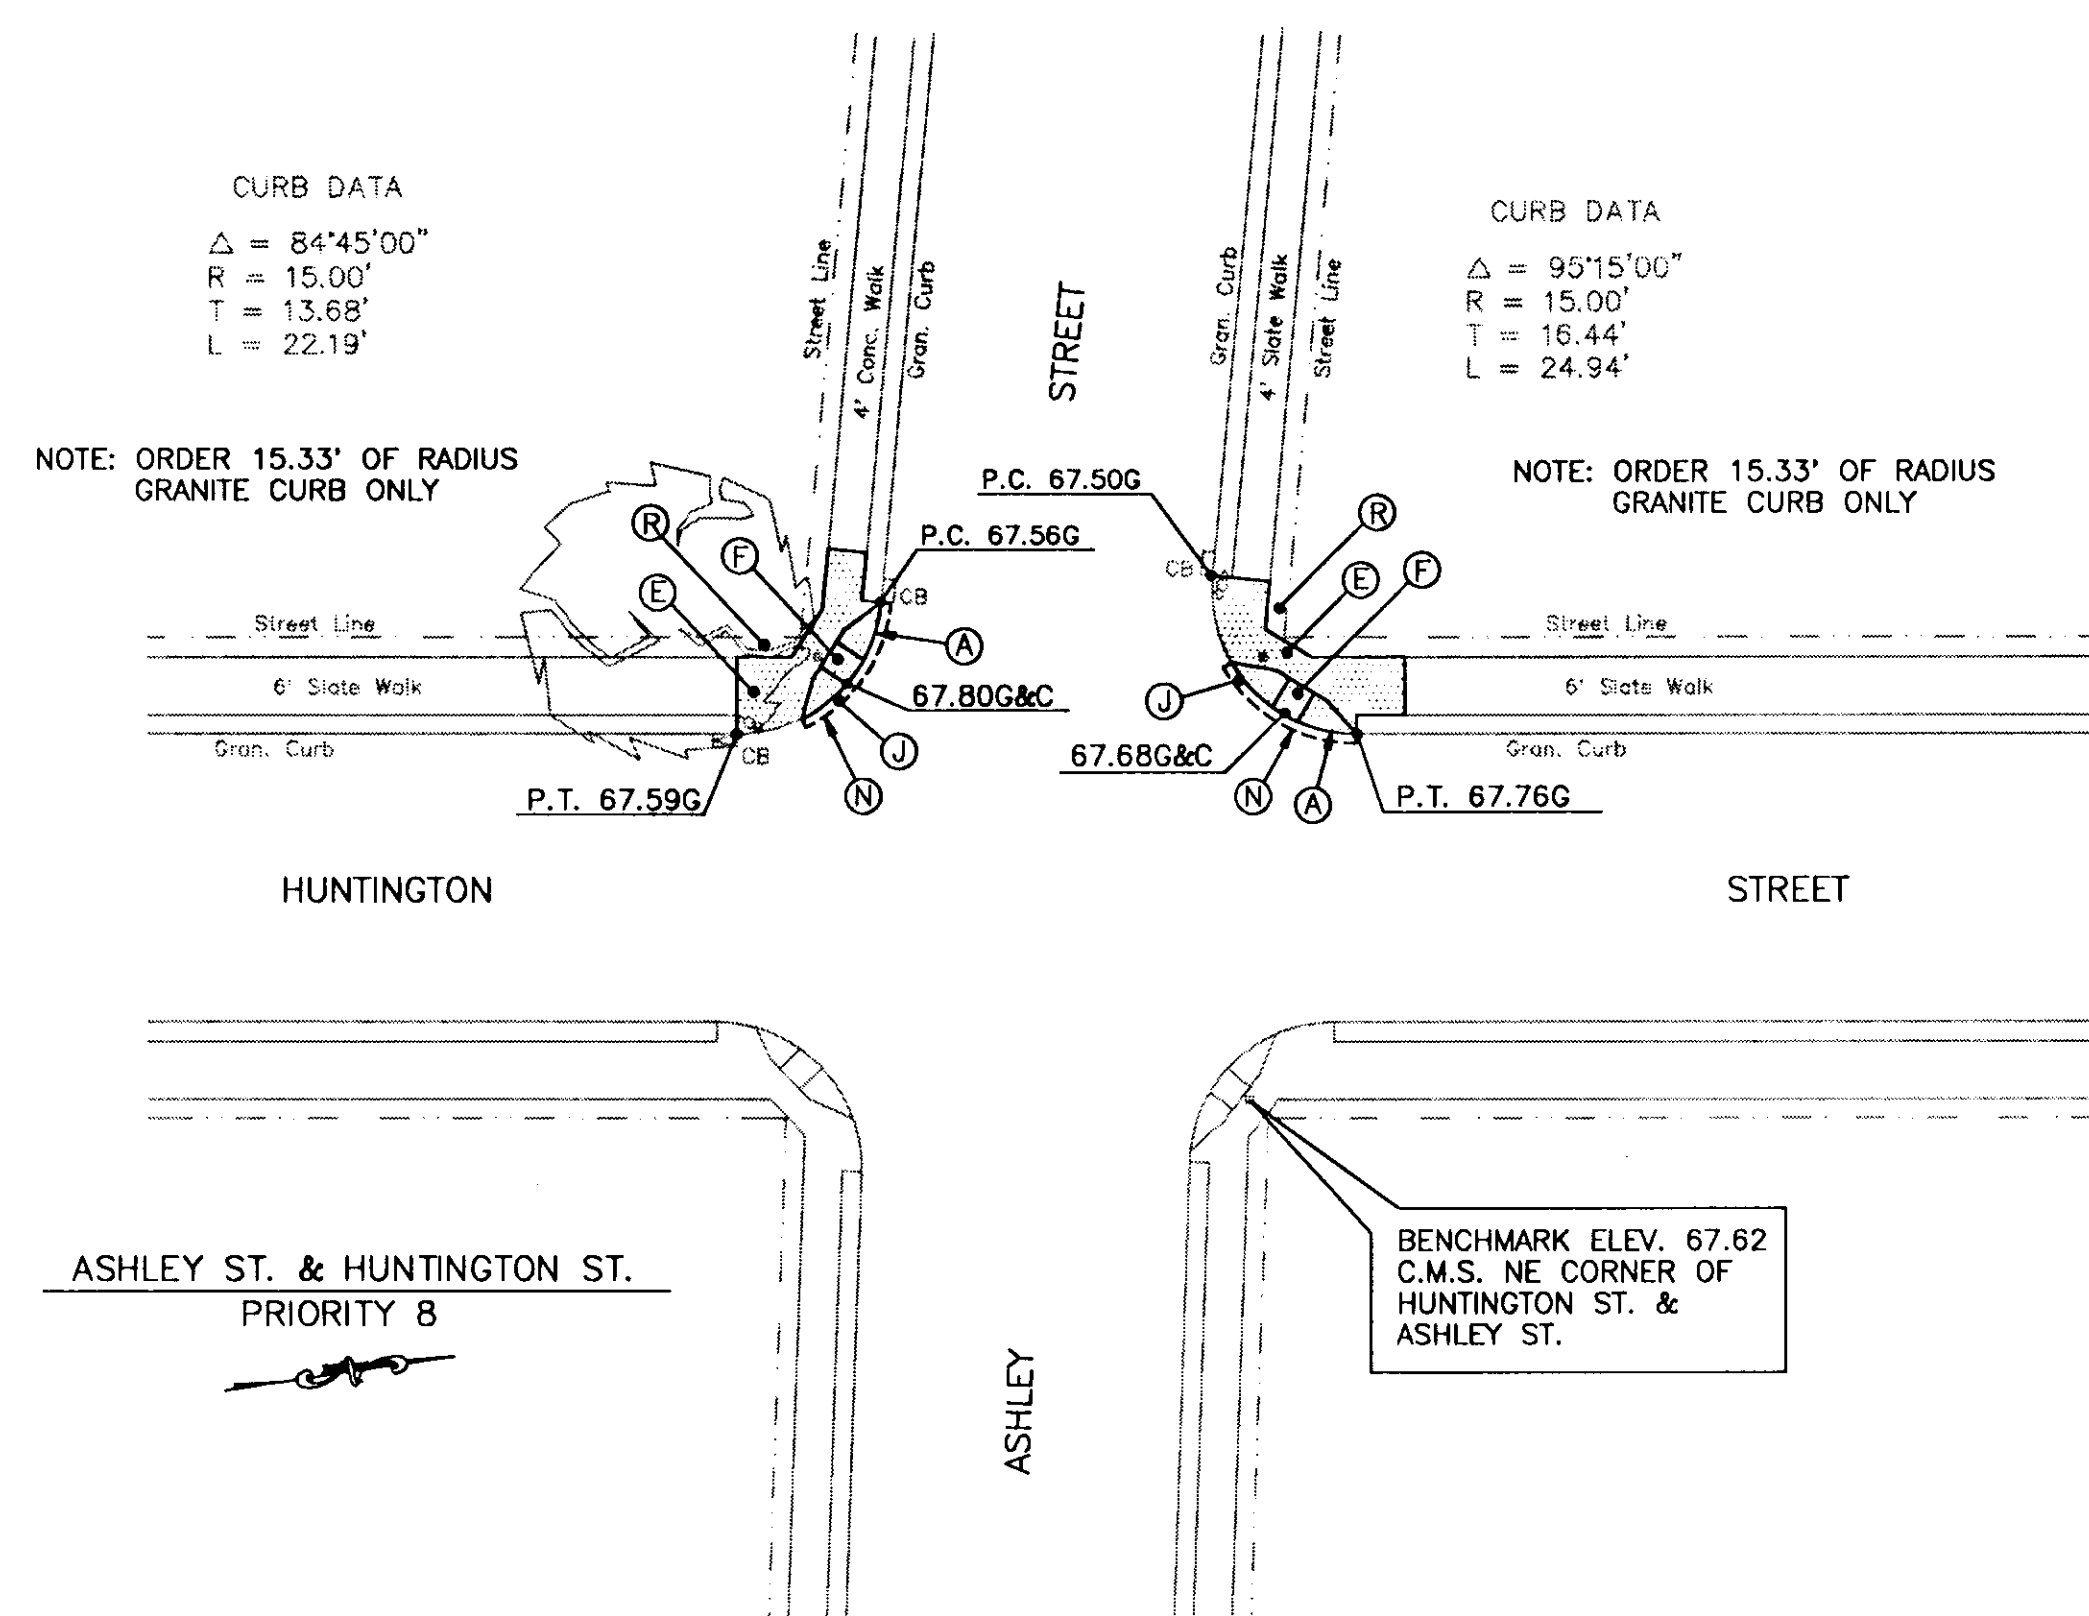

CITY OF HARTFORD, CONNECTICUT
DEPARTMENT OF PUBLIC WORKS
TRANSPORTATION SERVICES BUREAU

SIDEWALK RAMPS
AT VARIOUS LOCATIONS
(F.Y. 1995-96)

SUBMITTED <i>RS Hume</i>		RECOMMENDED <i>gjt</i>		APPROVED <i>Frank Venable</i>	
PROJECT ENGINEER		MANAGER		CITY ENGINEER <i>(over)</i>	
DRAWN <i>RDS</i>		SCALE: 1" = 20'	DAYBOOK NO. 011341		SHEET 6
CHECKED _____		DATE DEC. 1995	FILE NAME STB95A.DWG		OF 7