
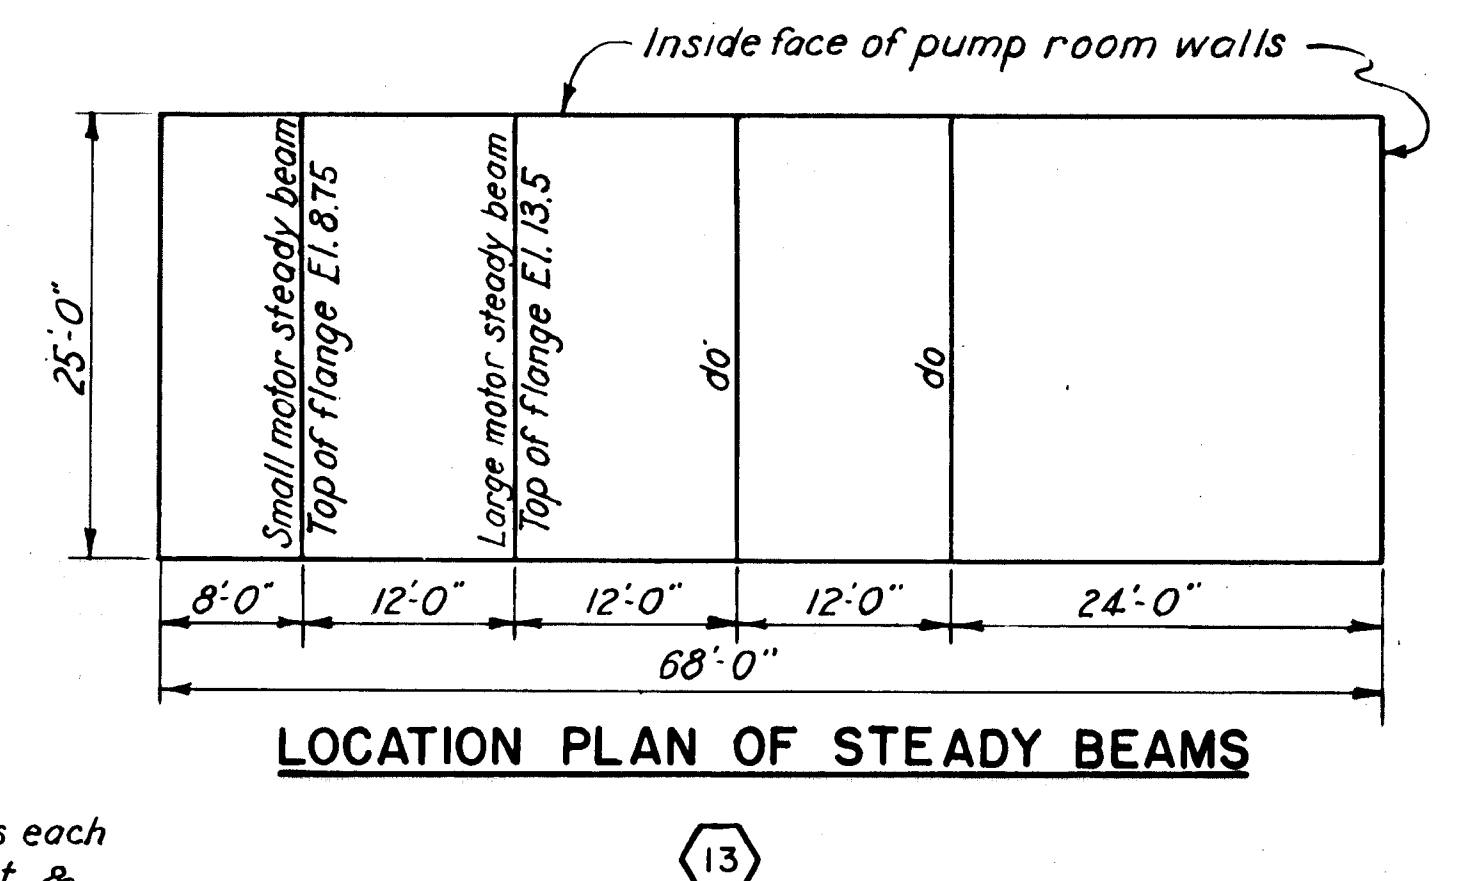
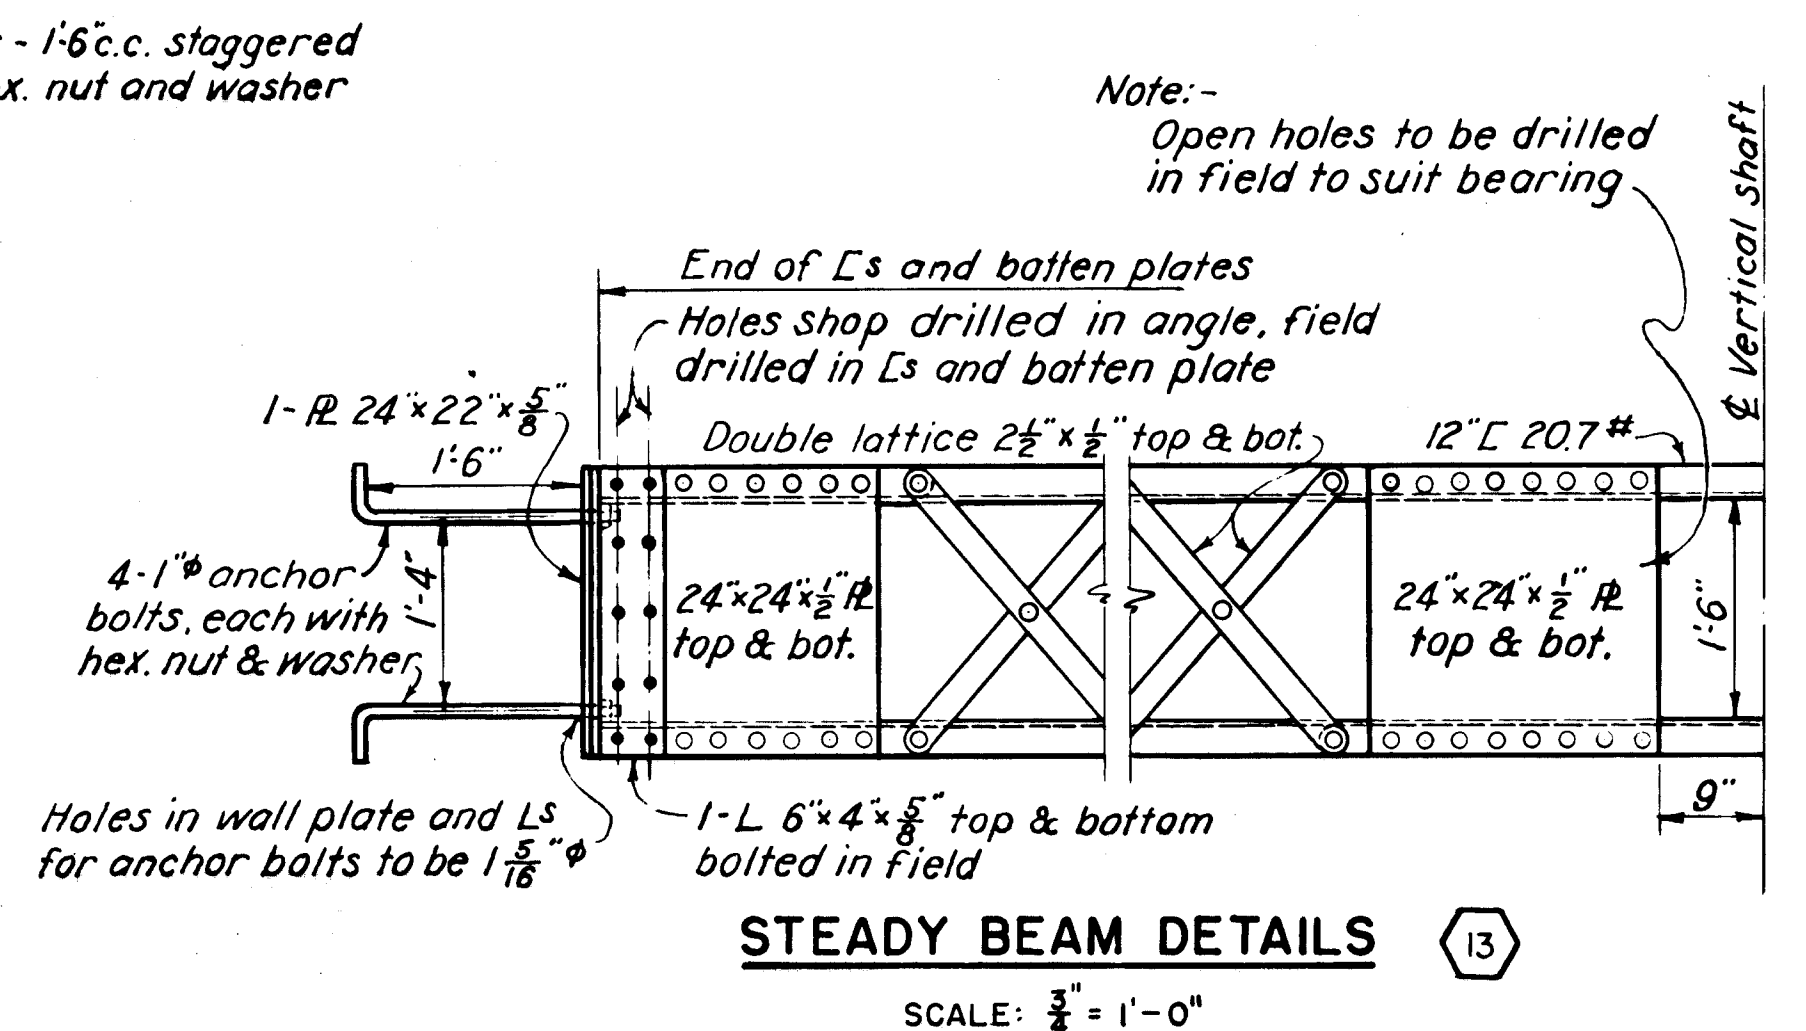
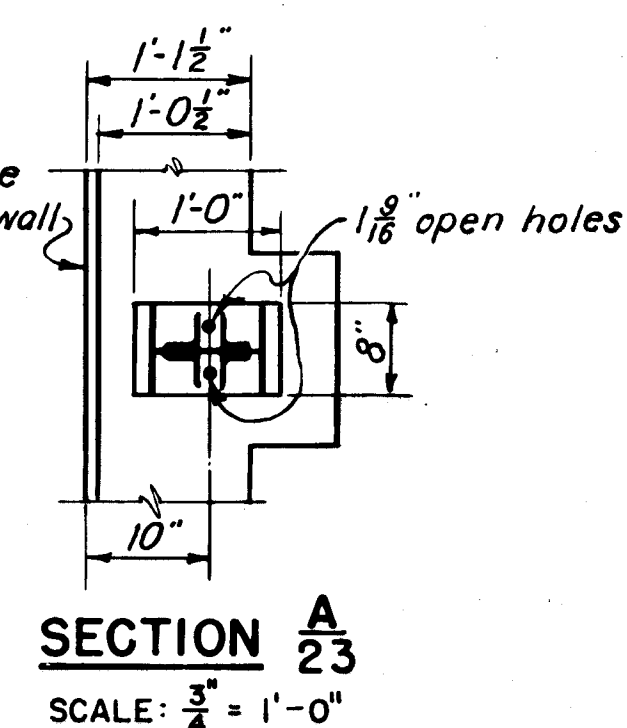
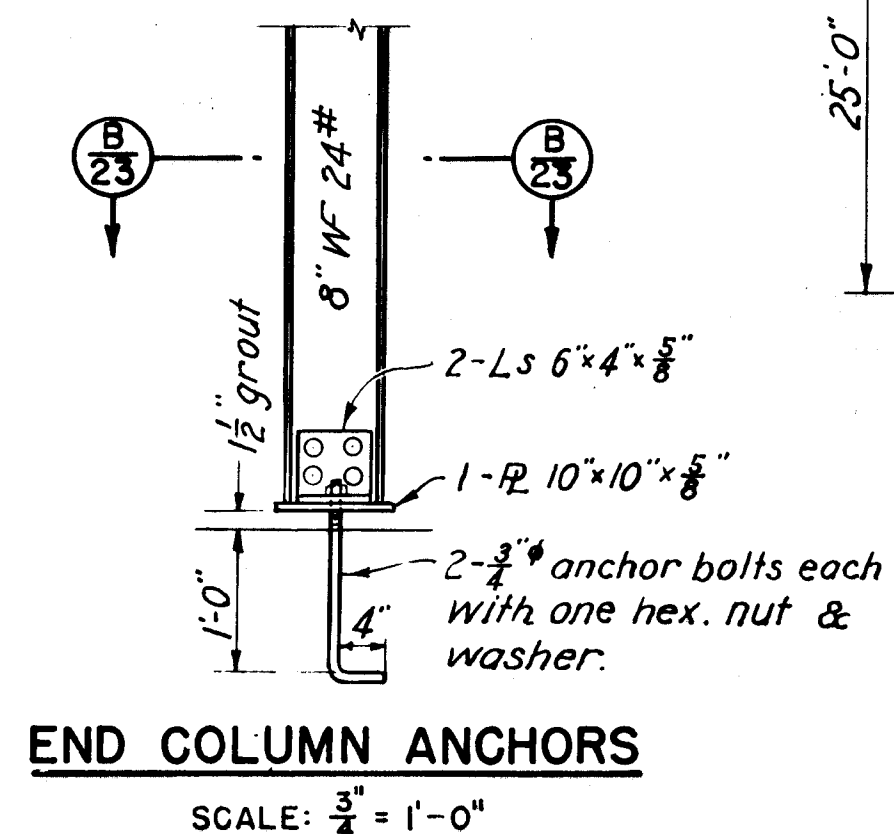
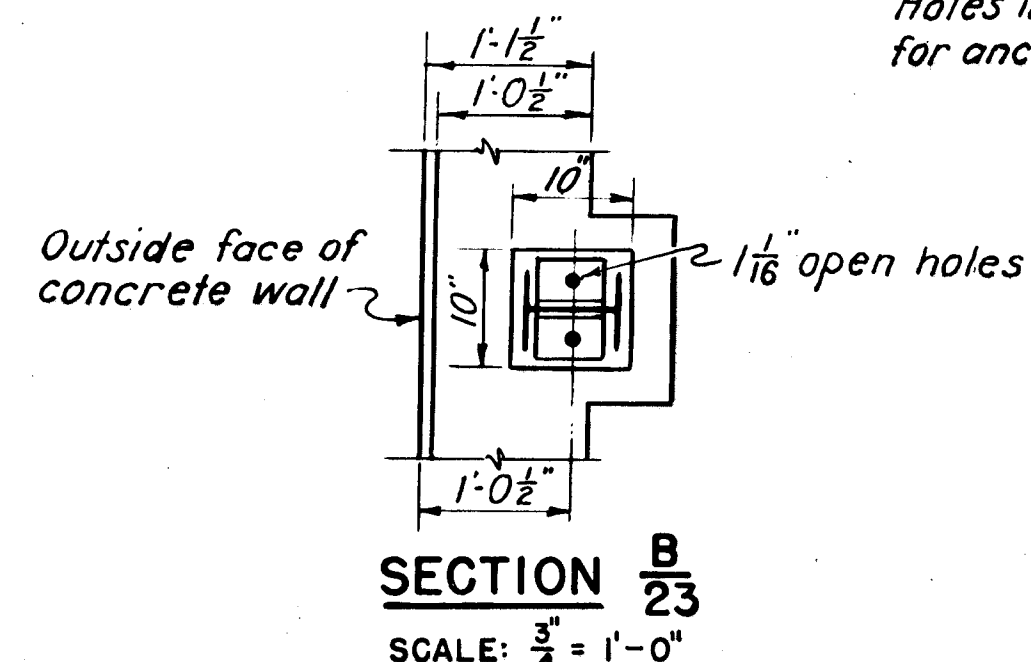
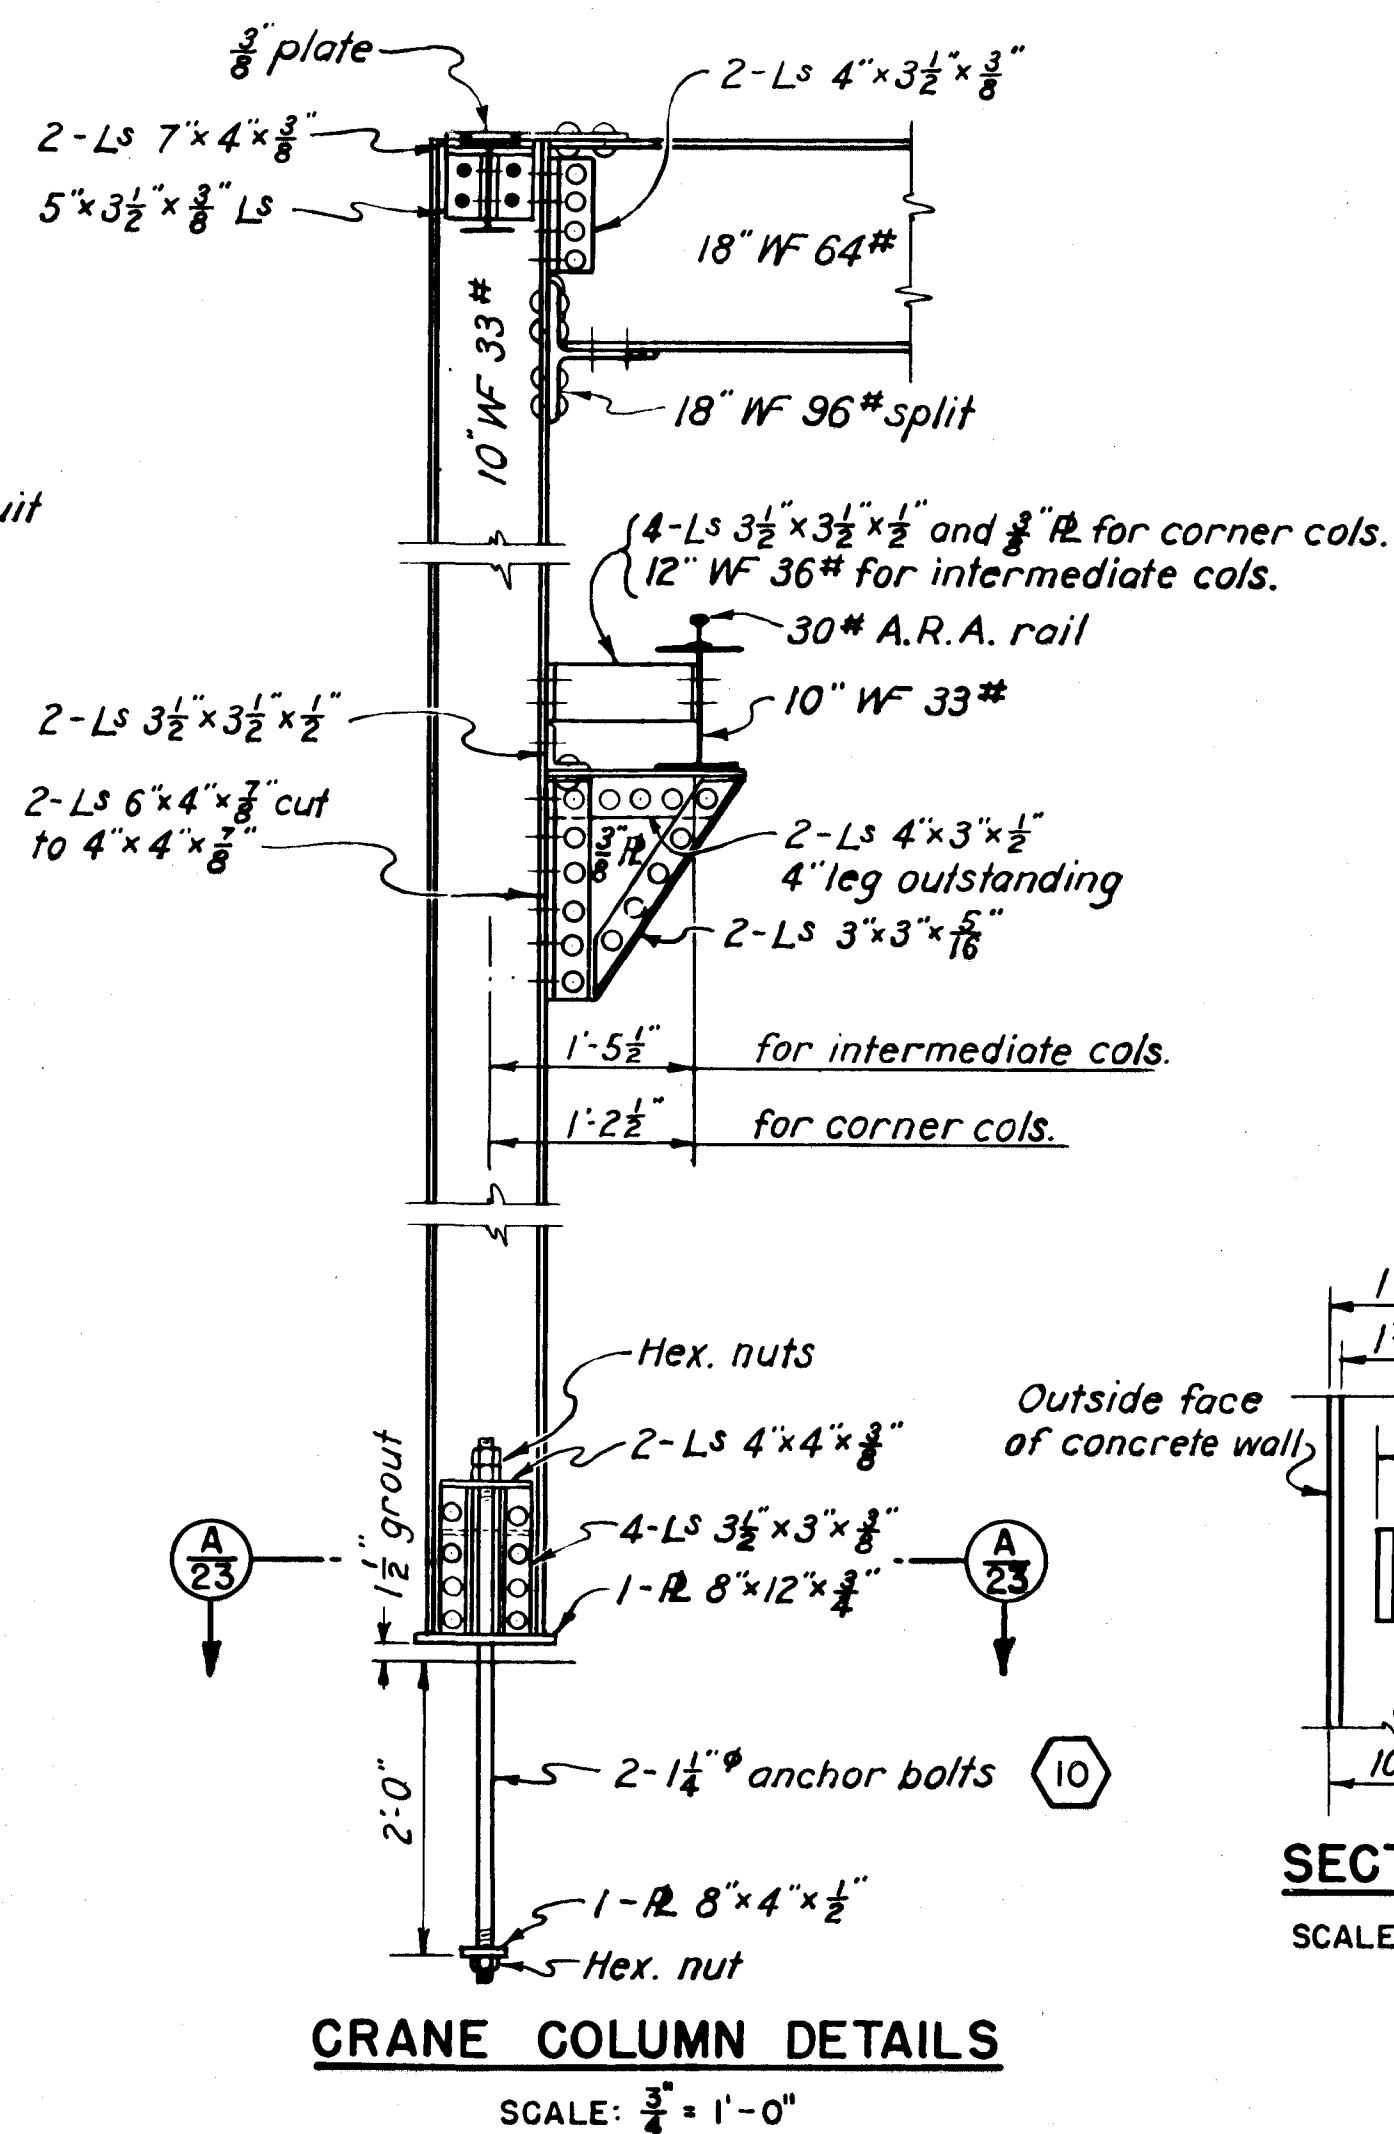
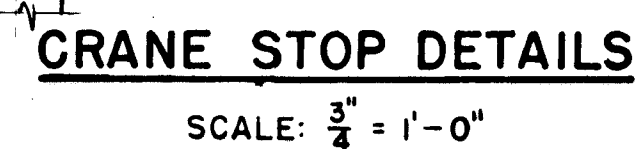
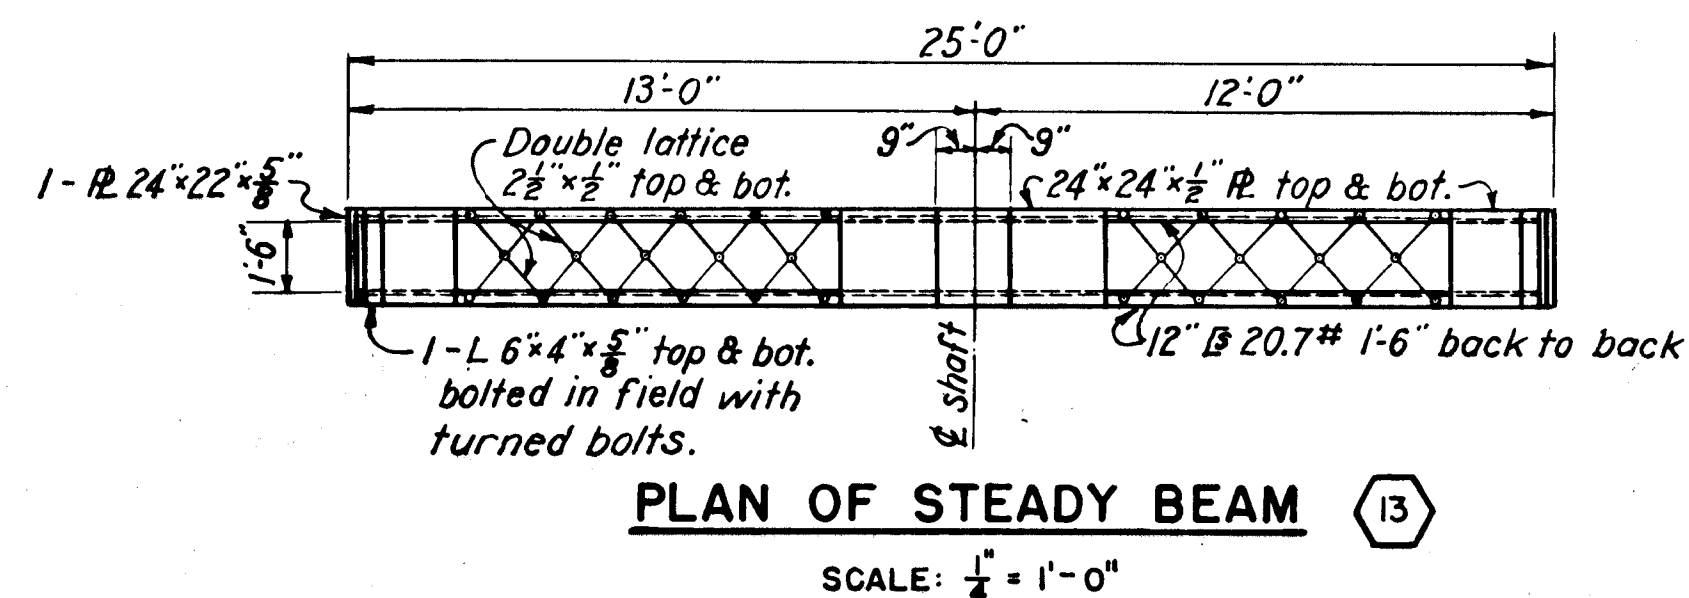


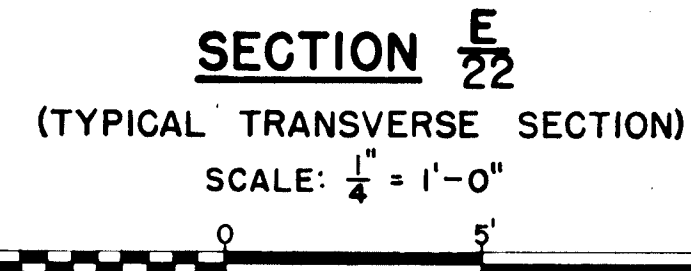

NOTE :
Rivets $\frac{3}{4}" \phi$; open holes $\frac{13}{16}" \phi$ unless
otherwise noted.

CONNECTICUT RIVER FLOOD CONTROL NORTH MEADOWS PUMPING STATION FISCAL YEAR 1939 SECTION		
FRAMING DETAILS HARTFORD, CONN.		
CONNECTICUT RIVER		CONNECTICUT
IN 62 SHEETS	SCALE: 3/4 IN. = 1 FT. 	SHEET NO. 23
U. S. ENGINEER OFFICE, PROVIDENCE, R.I.,		
SUBMITTED: <i>Wm B. Nibbel</i> SENIOR ENGINEER HEAD, DESIGN SECTION		APPROVAL RECOMMENDED: <i>W. B. Burns</i> PRINCIPAL ENGINEER CHIEF, C. & C. ENGINEERING DIV.
DESIGNED: <i>E. W. Vena</i> ASSOC. ENGINEER		APPROVED: <i>J. M. Bradley</i> LT. COL., CORPS OF ENGINEERS DISTRICT ENGINEER
DRAWN BY: J. M. B. CHECKED BY: G. G. W. TRACED BY: <i>E. M. V.</i>		FILE NO. CT-4-1271