


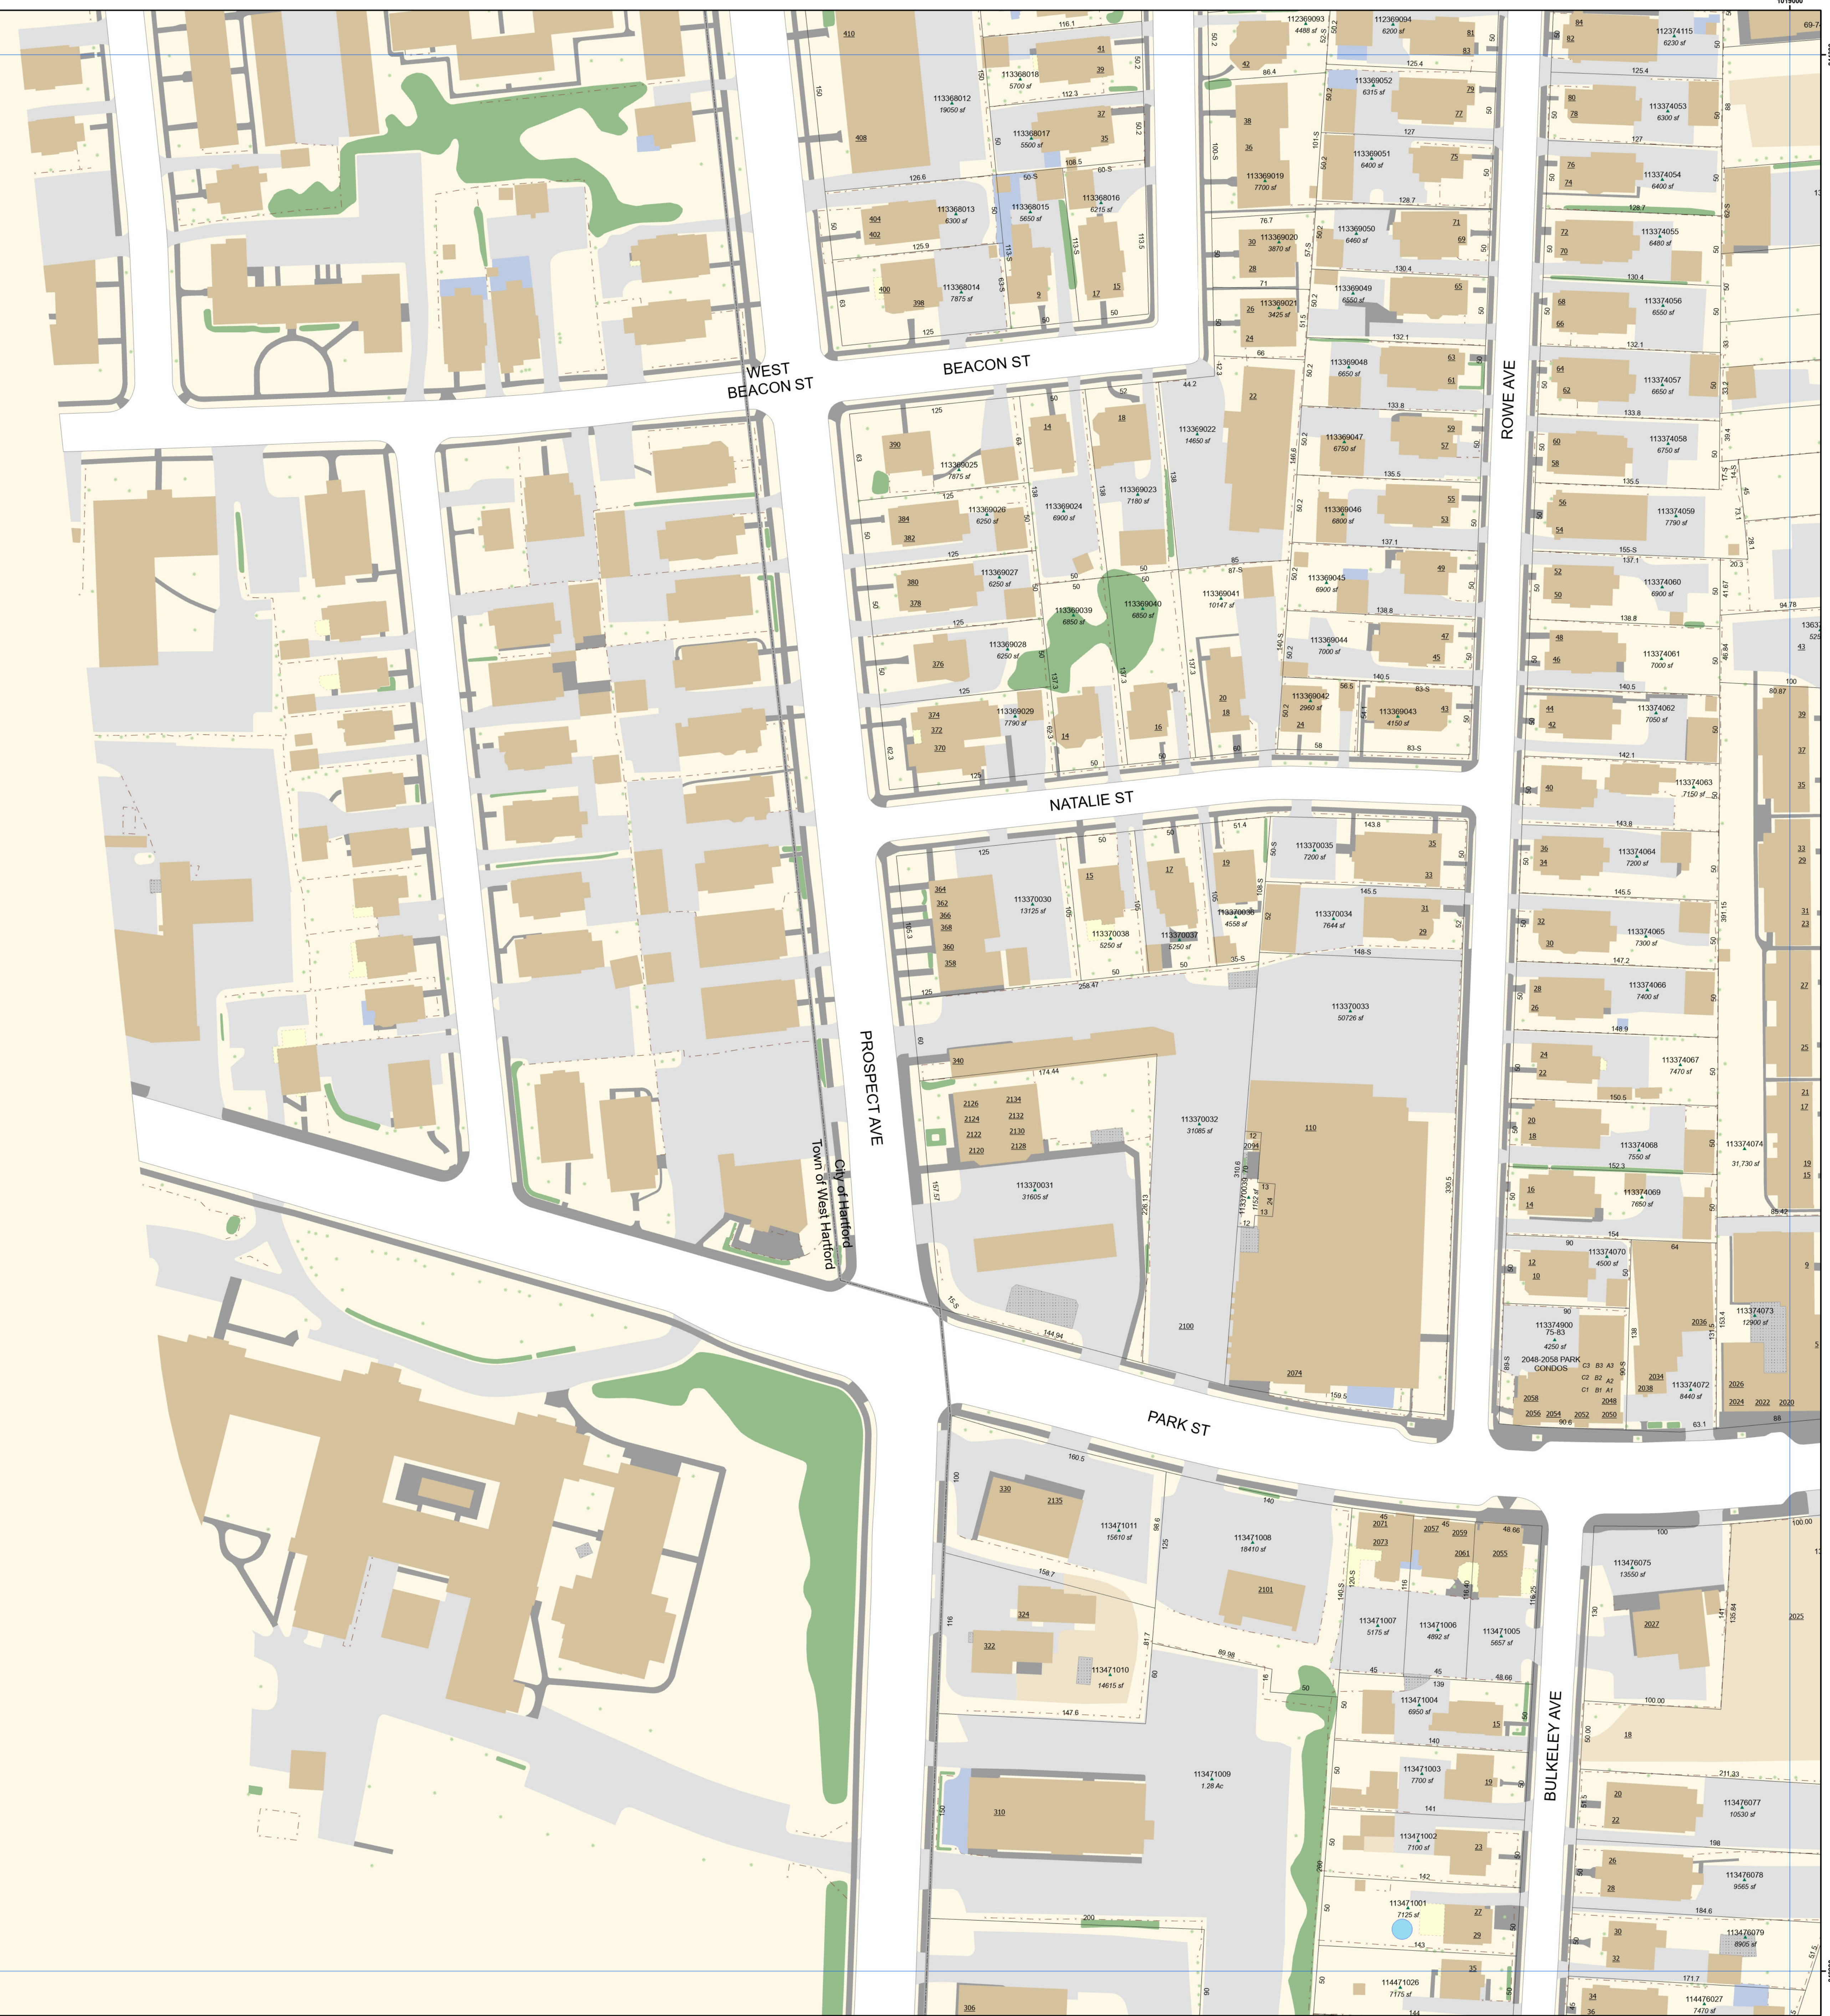


# City of Hartford Assessor Map



**Legend**


▲ Parcel ID	161507165 Parcel ID
● Duplicate Parcel ID	7500 sf or Ac Parcel Area
■ Building ID	88 Street Address
■ Air Right ID	11-19 Condo Lot Range
○ Parcels	11D Condo Unit
■ Tax Map Grid	Driveway and Parking Lot Paved
■ City Boundary Line	Driveway and Parking Lot Unpaved
■ Building	Sidewalk
■ Building Under Construction	Private Sidewalk and Steps
■ House Trailer	Runway
■ Foundation	Bridge
■ Greenhouse	Road Edge Paved
■ Cement Pad	Road Edge Unpaved
■ Deck	Wharf and Pier
■ Patio	Fuel Tank
■ Pool	Water Tank
■ Tunnel	Golf Course
■ Trail	Fairway
■ Railroad	Green
■ Abandoned Railroad	Sand Trap
■ Fence	Tee
■ Ruins	Swamp
■ Tree	Water
■ Hedge	River or Stream
■ Vegetation	

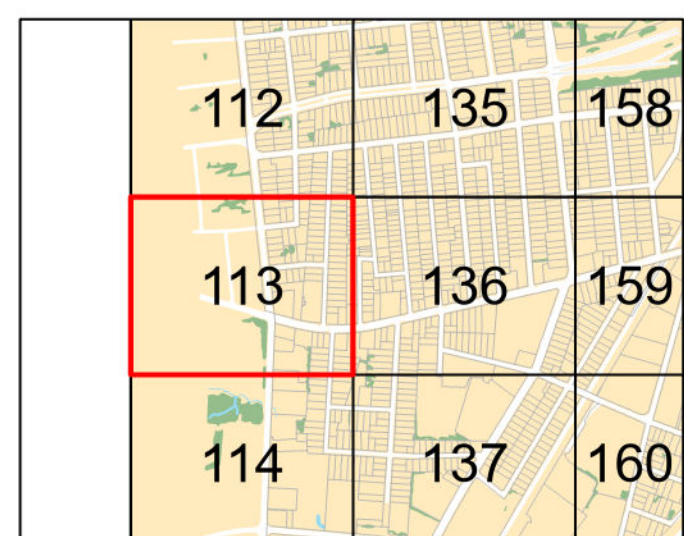

Key Map

**DISCLAIMER:**  
 The planimetric and topographic information depicted on this map was compiled by The James Sewell Company and is based on an aerial flight performed in April 2006. In addition, the City's GIS staff has been updating limited planimetric features based on information on file in various City departments. The parcel and property information depicted on this map has been compiled from recorded deeds, maps, assessor records, and other public records on file in the City of Hartford. The intent of this map is to depict a graphical representation of real property information relative to the planimetric features for the City of Hartford and is subject to change as a more accurate survey may disclose. The City of Hartford and the mapping company assume no legal responsibility for the information contained in this data.

**THIS MAP IS NOT TO BE USED FOR THE TRANSFER OF PROPERTY.**  
 Horizontal Datum: Connecticut State Plane Coordinates (NAD 83 feet)  
 Vertical Datum: North American Vertical Datum (NAVD 88 feet)

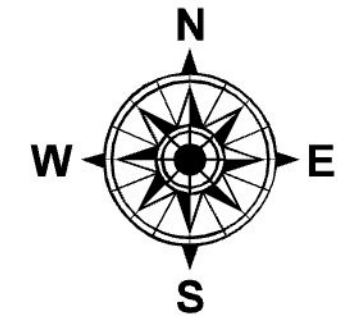

Date: October 1, 2025

