


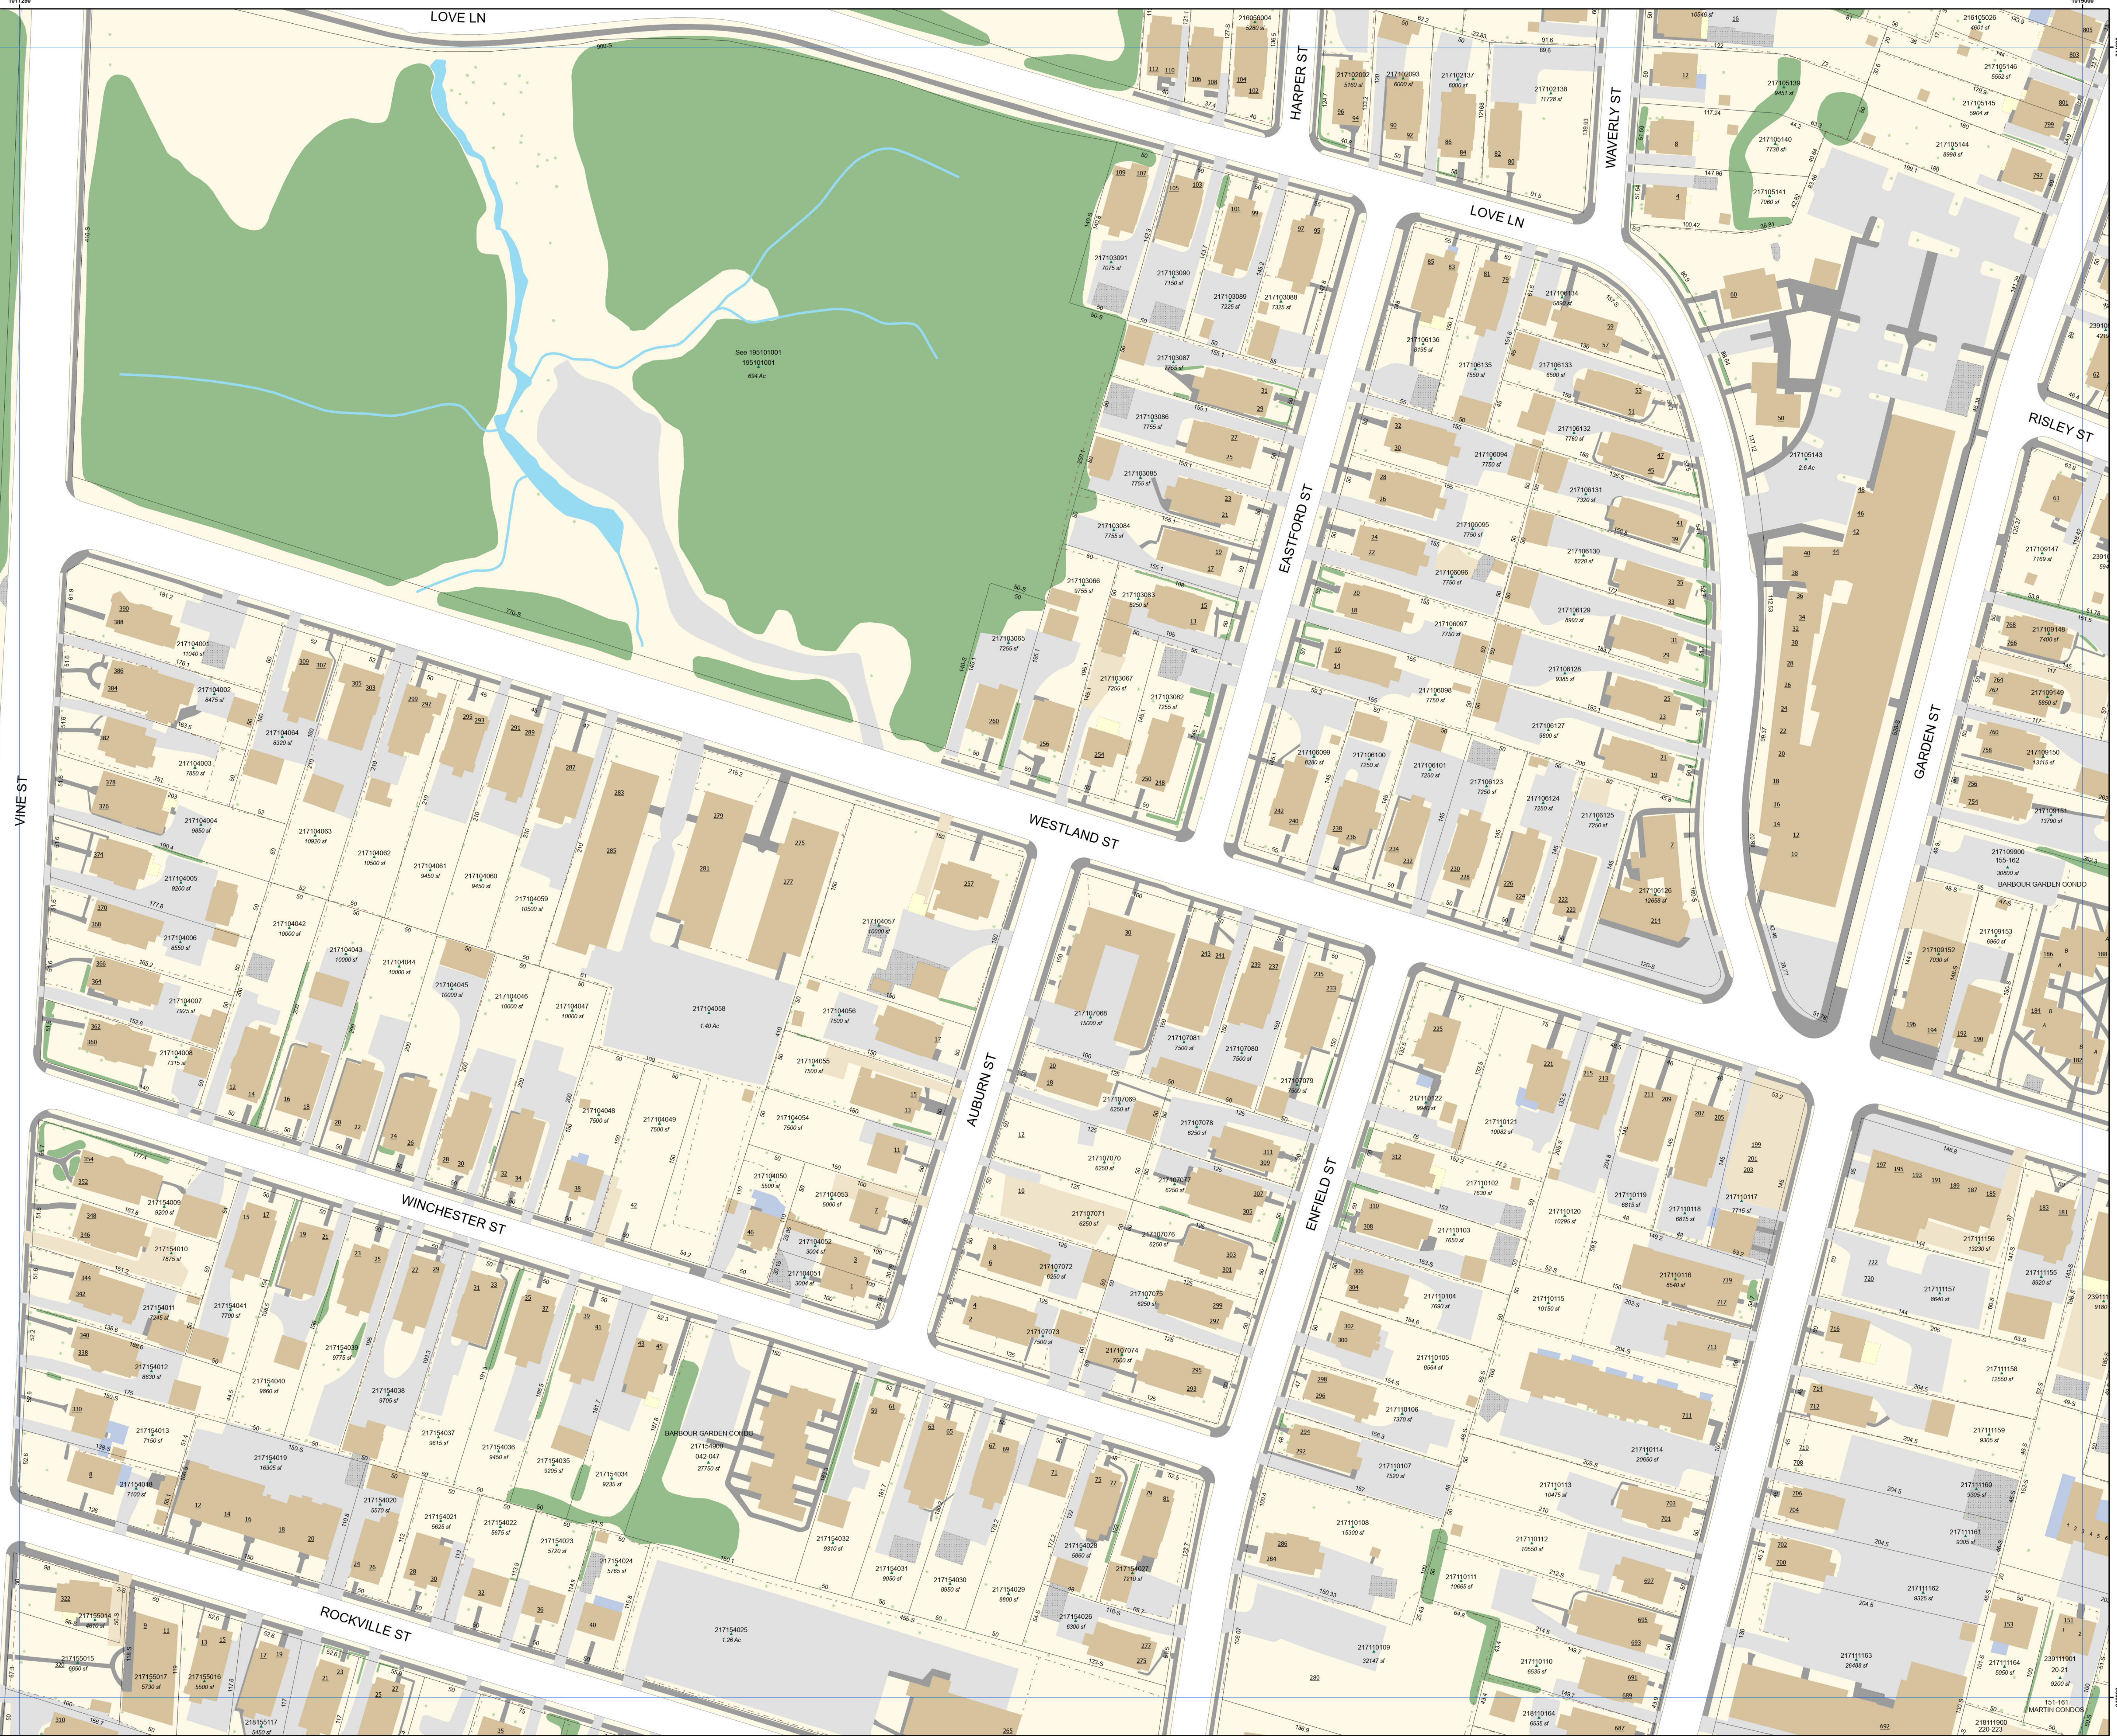


# City of Hartford Assessor Map



### Legend

- Parcel ID
- Duplicate Parcel ID
- Exempt ID
- Building ID
- Air Right ID
- Parcels
- Tax Map Grid
- City Boundary Line
- Building Under Construction
- House Trailer
- Foundation
- Greenhouse
- Cement Pad
- Deck
- Pool
- Tunnel
- Trail
- Railroad
- Fence
- Ruins
- Tree
- Hedge
- Vegetation
- 161507165 Parcel ID
- 7500 sf or Ac Parcel Area
- 88 Street Address
- 11-19 Condo Lot Range
- 11D Condo Unit
- Driveway and Parking Lot Paved
- Driveway and Parking Lot Unpaved
- Sidewalk
- Private Sidewalk and Steps
- Runway
- Bridge
- Road Edge Paved
- Road Edge Unpaved
- Wharf and Pier
- Fuel Tank
- Water Tank
- Golf Course
- Fairway
- Green
- Sand Trap
- Swamp
- River or Stream

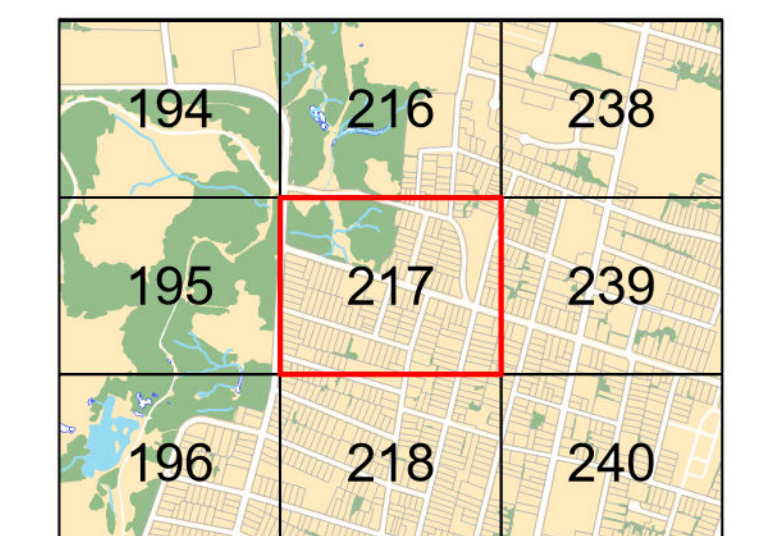

Key Map

**DISCLAIMER:**  
The planimetric and topographic information depicted on this map was compiled by The James Sewell Company and is based on an aerial flight performed in April 2005. In addition, the City's GIS staff has been updating limited planimetric features based on information on file in various City departments. The parcel and property information depicted on this map has been compiled from recorded deeds, maps, assessor records, and other public records on file in the City of Hartford. The intent of this map is to depict a graphical representation of real property information relative to the planimetric features for the City of Hartford and is subject to change as a more accurate survey may disclose. The City of Hartford and the mapping company assume no legal responsibility for the information contained in this data.

**THIS MAP IS NOT TO BE USED FOR THE TRANSFER OF PROPERTY.**  
Horizontal Datum: Connecticut State Plane Coordinates (NAD 83 feet)  
Vertical Datum: North American Vertical Datum (NAVD 88 feet)



Date: October 1, 2025

