


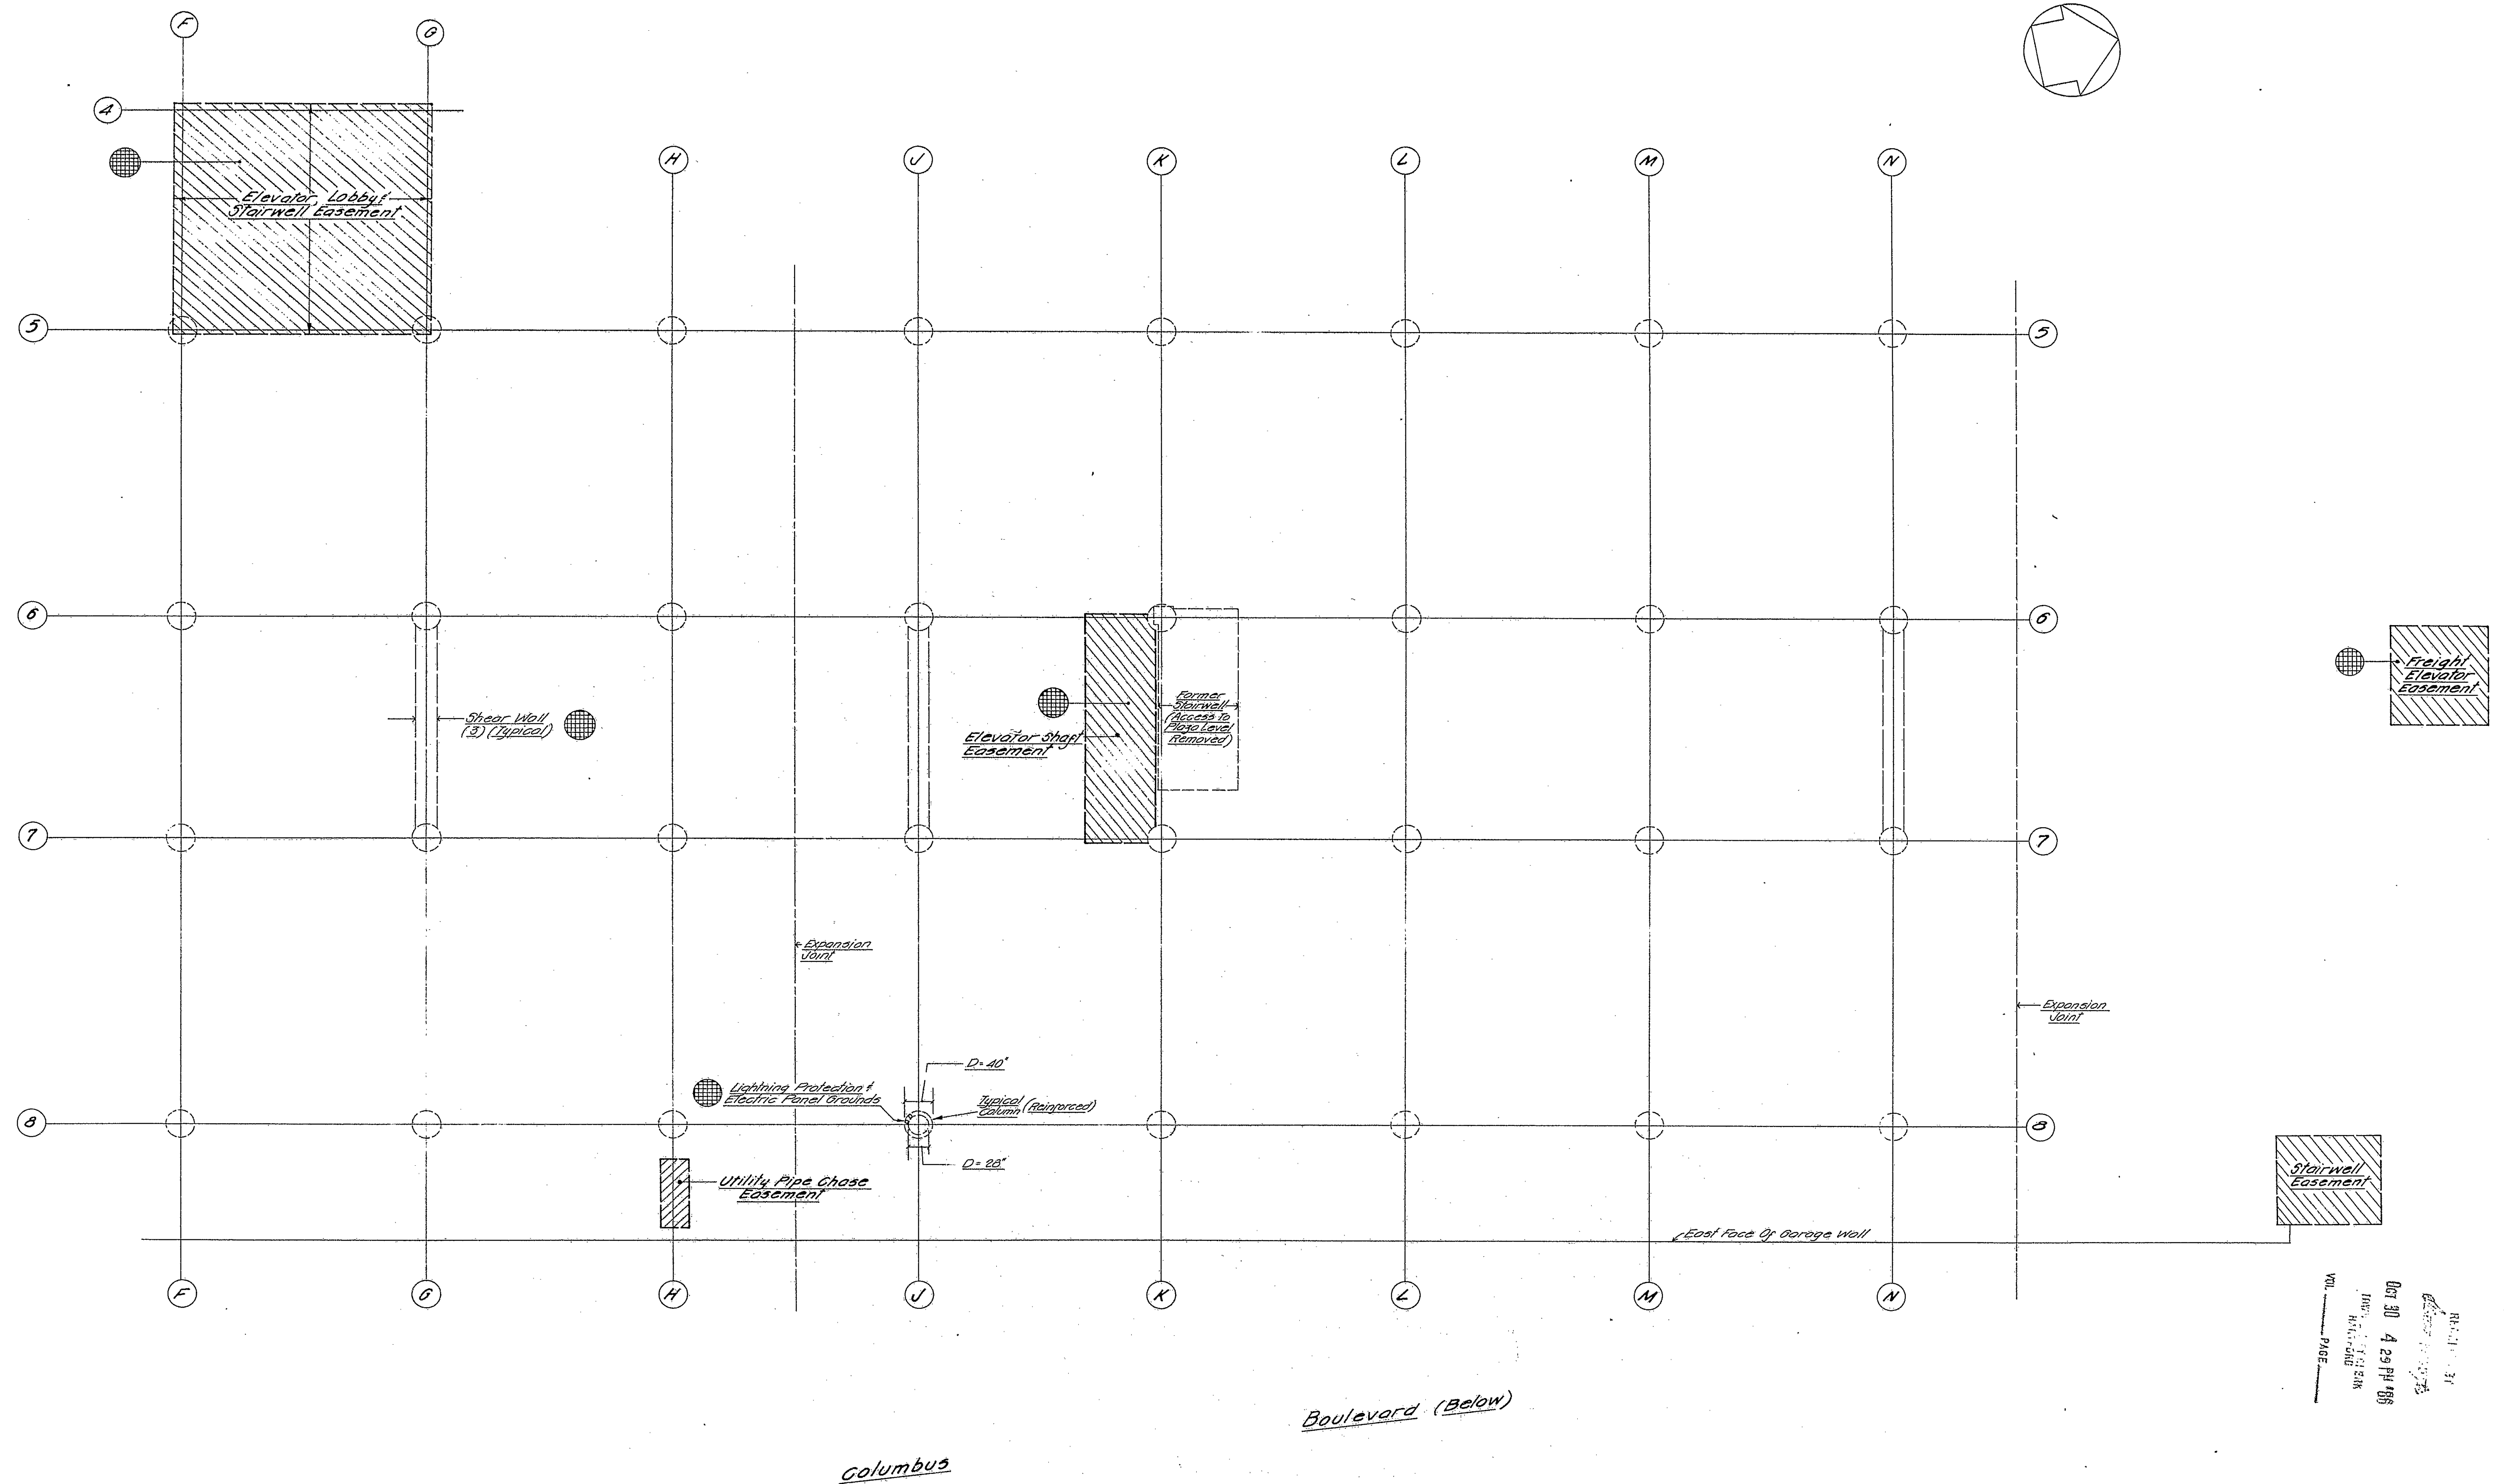

Columbus Blvd. mentioned on this plan is an established public street of the City of Hartford.
 11/6/88 Date *[Signature]* City Engineer

Vehicular Ramps Not Shown.
 For Dimensions and Location of Column Grid See Sheet 5

No. Date Description Revisions		2 10-28-88 Add One Patch To Freight Elev. Easement 3 10-28-88 Certification Release		C. J. M. Close, Jensen & Miller Consulting Engineers, Land Planners & Surveyors 1187 Silas Deane Highway Wethersfield, Connecticut 06109		G-5 Designed Drawn Checked Scale Date Sheet No. 7 Of 14 Job No. 8240 File No.	
No. Date Description Revisions				Property: The Travelers Education Center 200 Constitution Plaza Hartford, Connecticut Owner: Constitution Plaza Inc. (A Wholly Owned Subsidiary of The Travelers Corporation) One Tower Square, Hartford, Connecticut GARAGE LEVEL G-5			



1563