



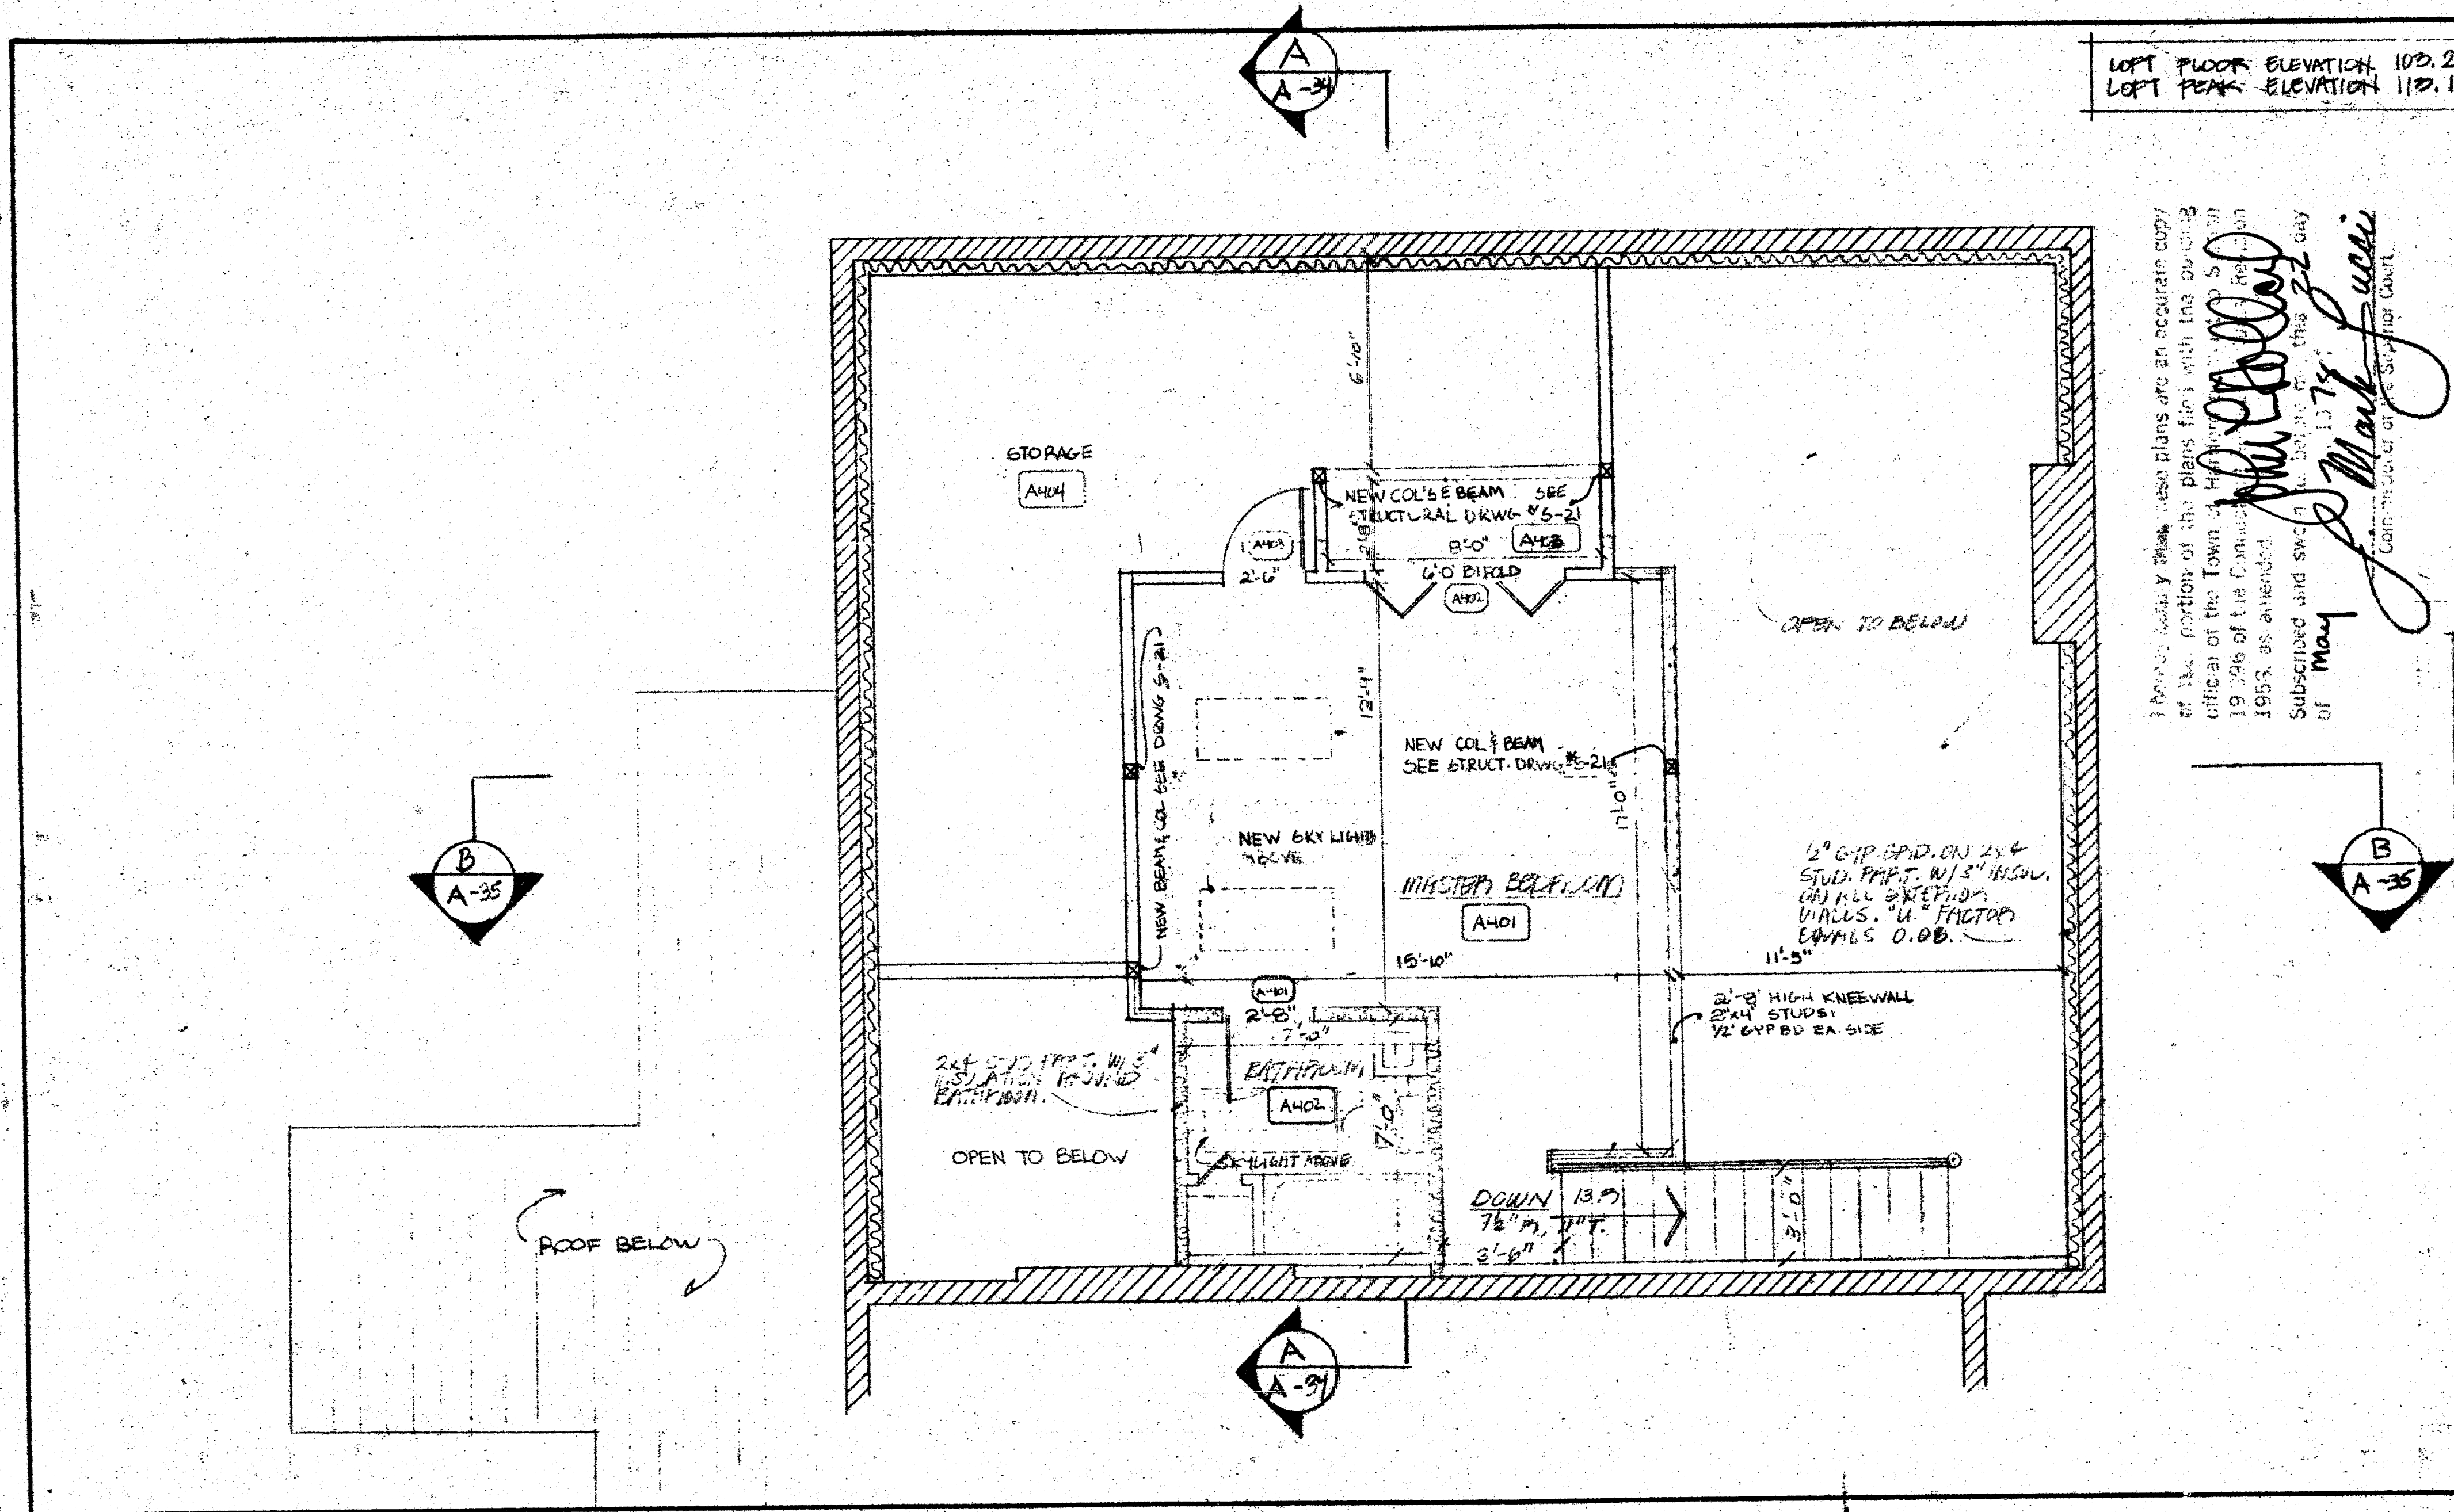


LOFT FLOOR ELEVATION 103.2'
LOFT PEAK ELEVATION 112.1'

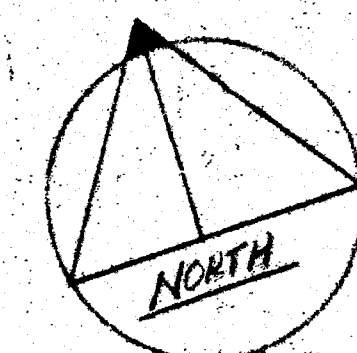

Farmington Place
A CONDOMINIUM

I hereby certify these plans are an accurate copy of the portion of the plans filed with the Building Official of the Town of Hartford, Connecticut, on 10/19/96 of the Building Department, as amended, and that I am the duly authorized and signed agent of the day of May Mark Luciani, Civil Engineer or a Superior Court.

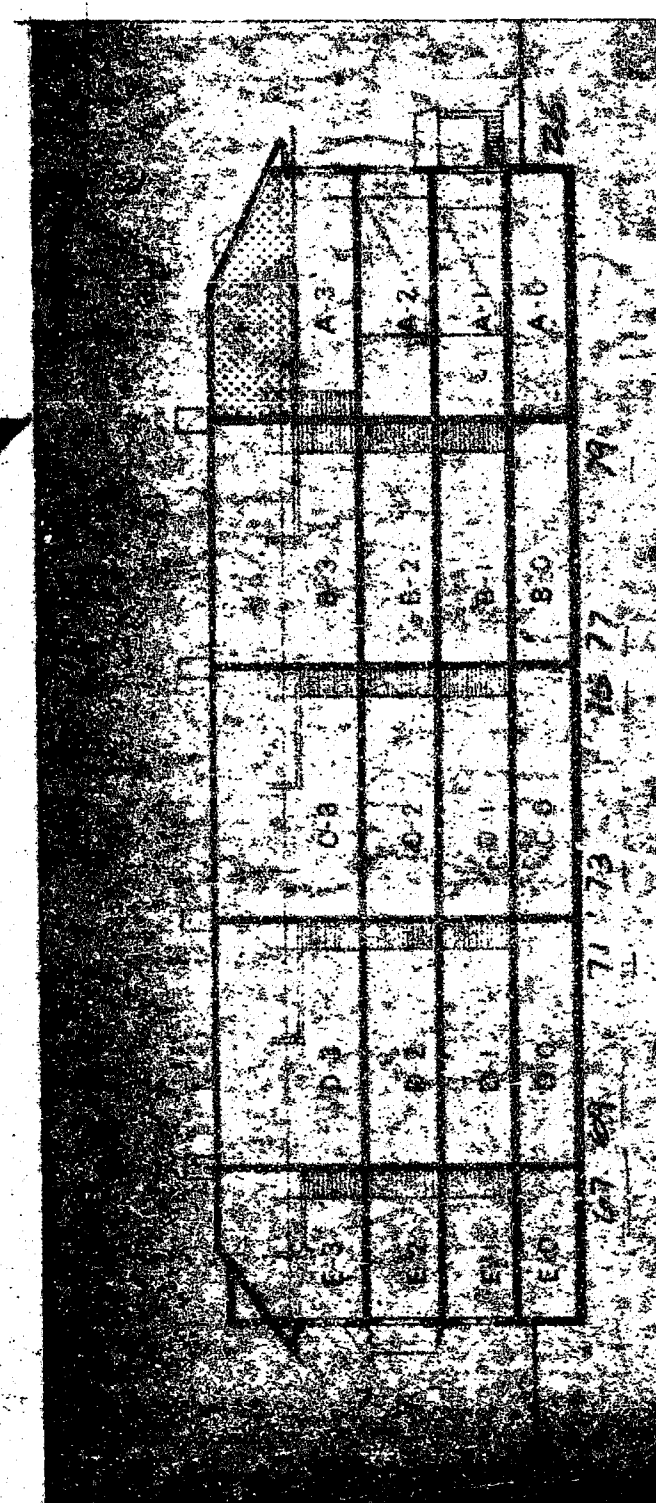

235 FARMINGTON AVENUE HARTFORD, CONNECTICUT	
UNIT A-3 LOFT PROPOSED	THE HARTFORD BUILDING RECYCLING INC. SCALE: 1/4"=1'-0" DRAWN: DRS CHECKED: [initials] DATE: 12/13/97

ADT
10/12/97
200 12 15 30 PM '97
RECEIVED BY

