


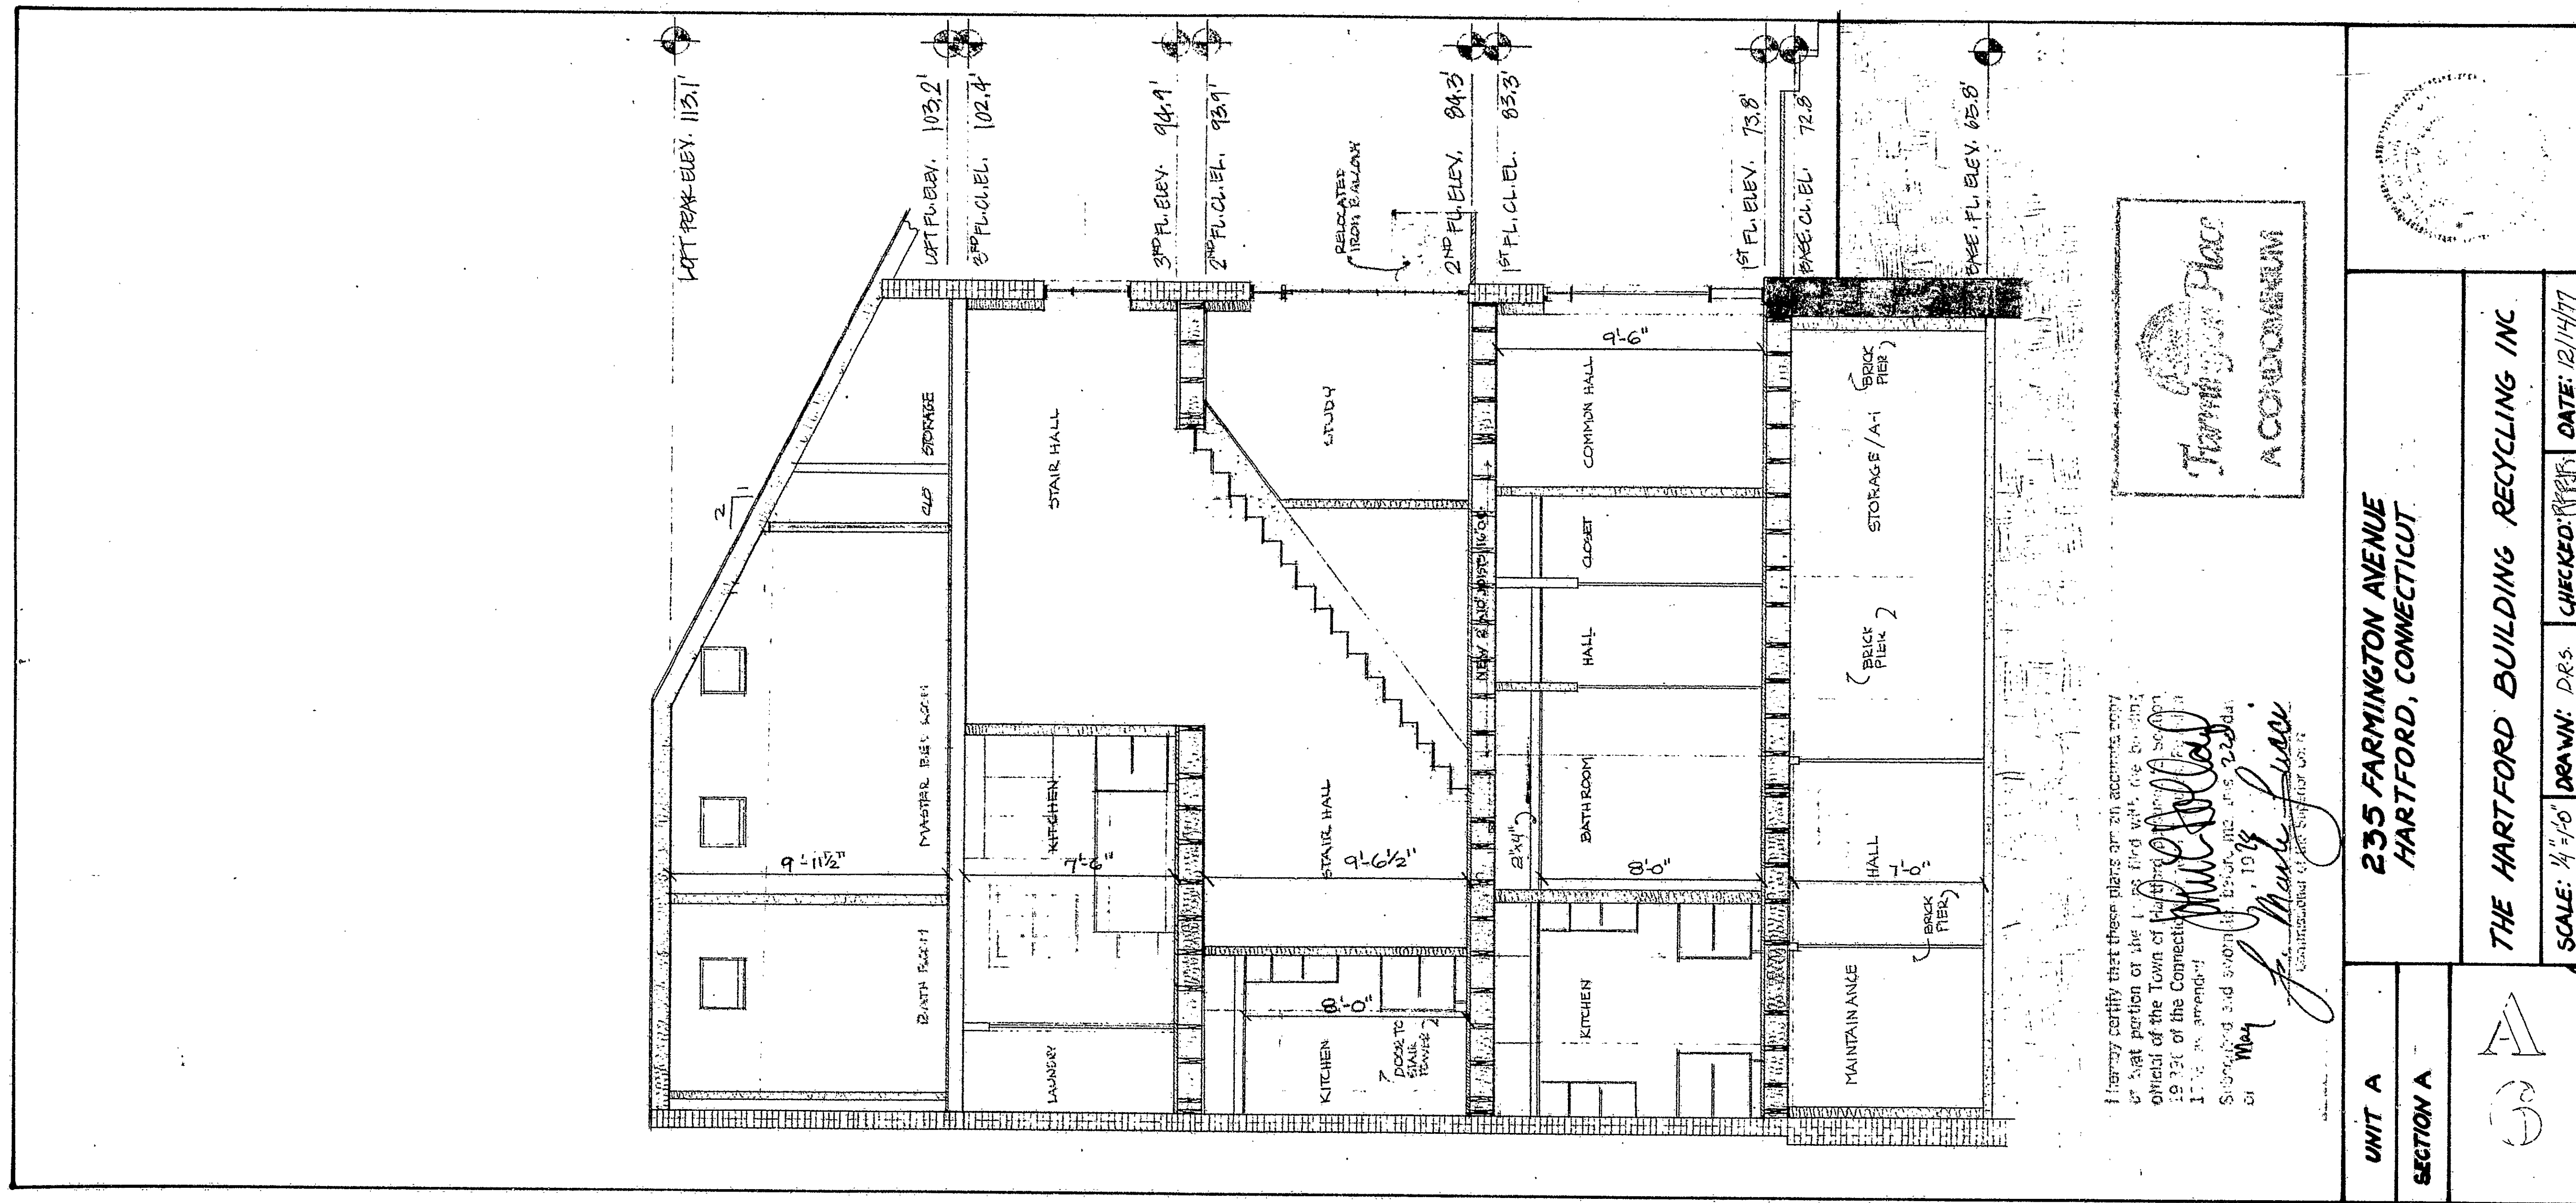



RECEIVED BY
12/14/77

0 1 2 3 4 INCHES