


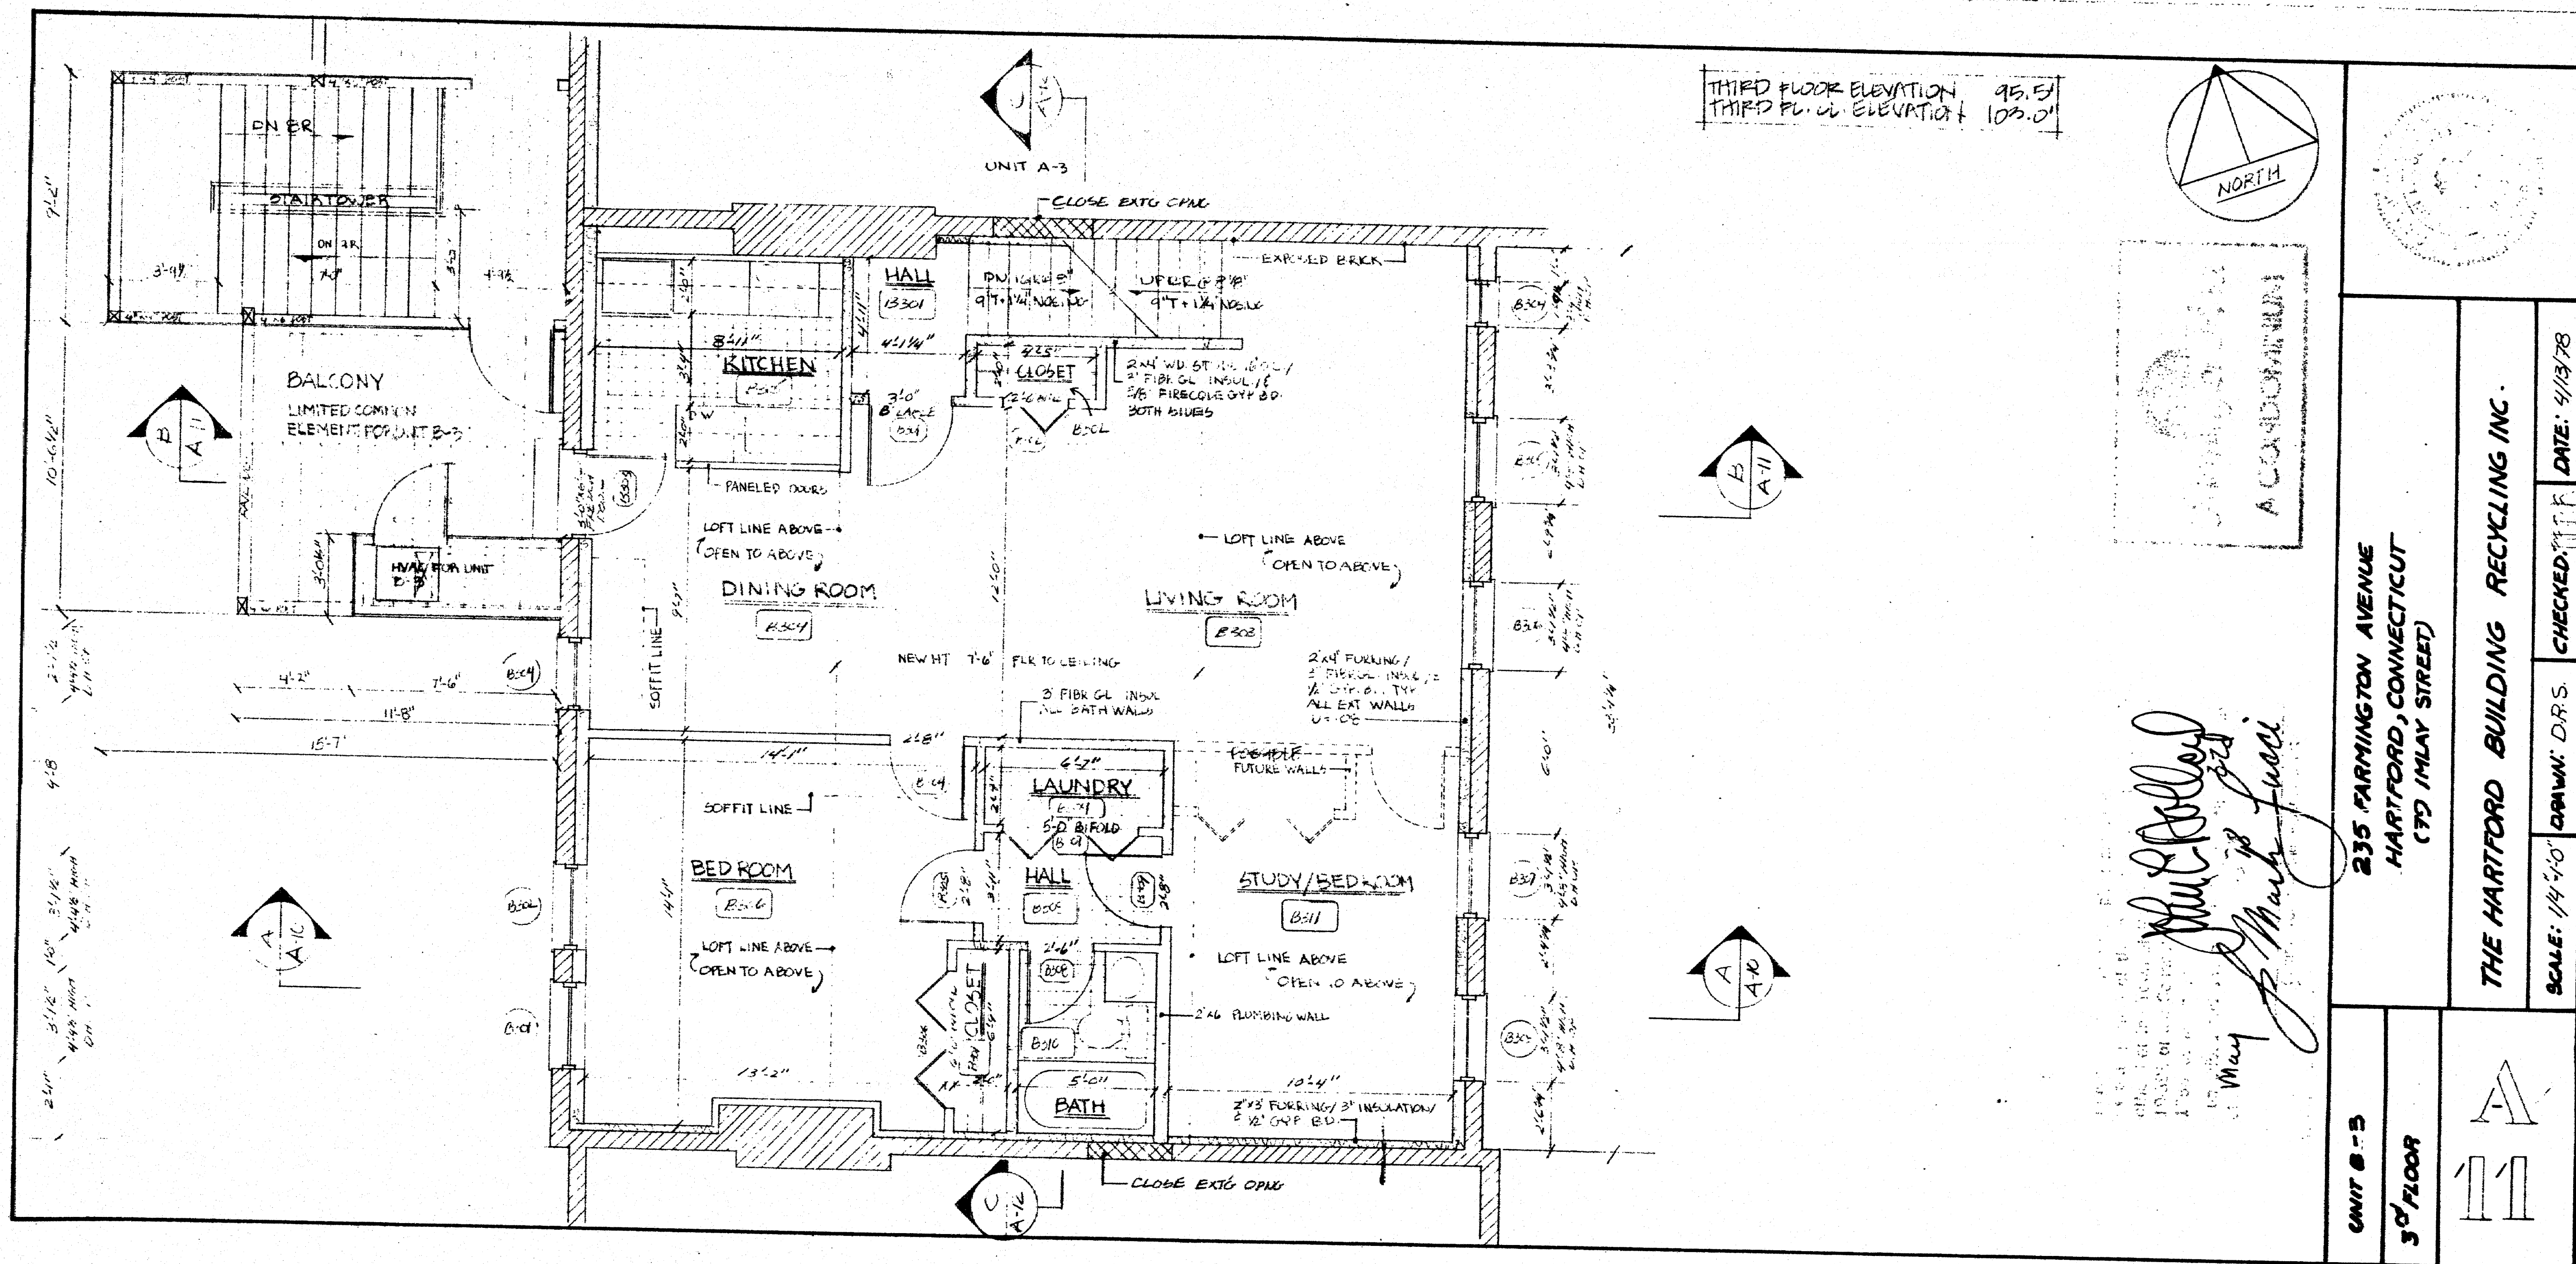

RECEIVED SA
JAN 12 10 31 AM '62