
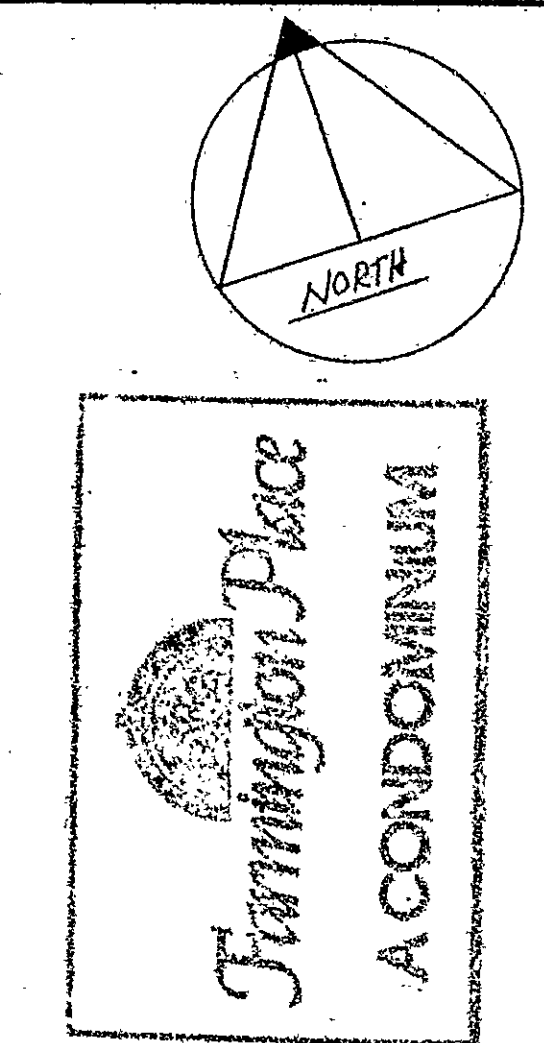


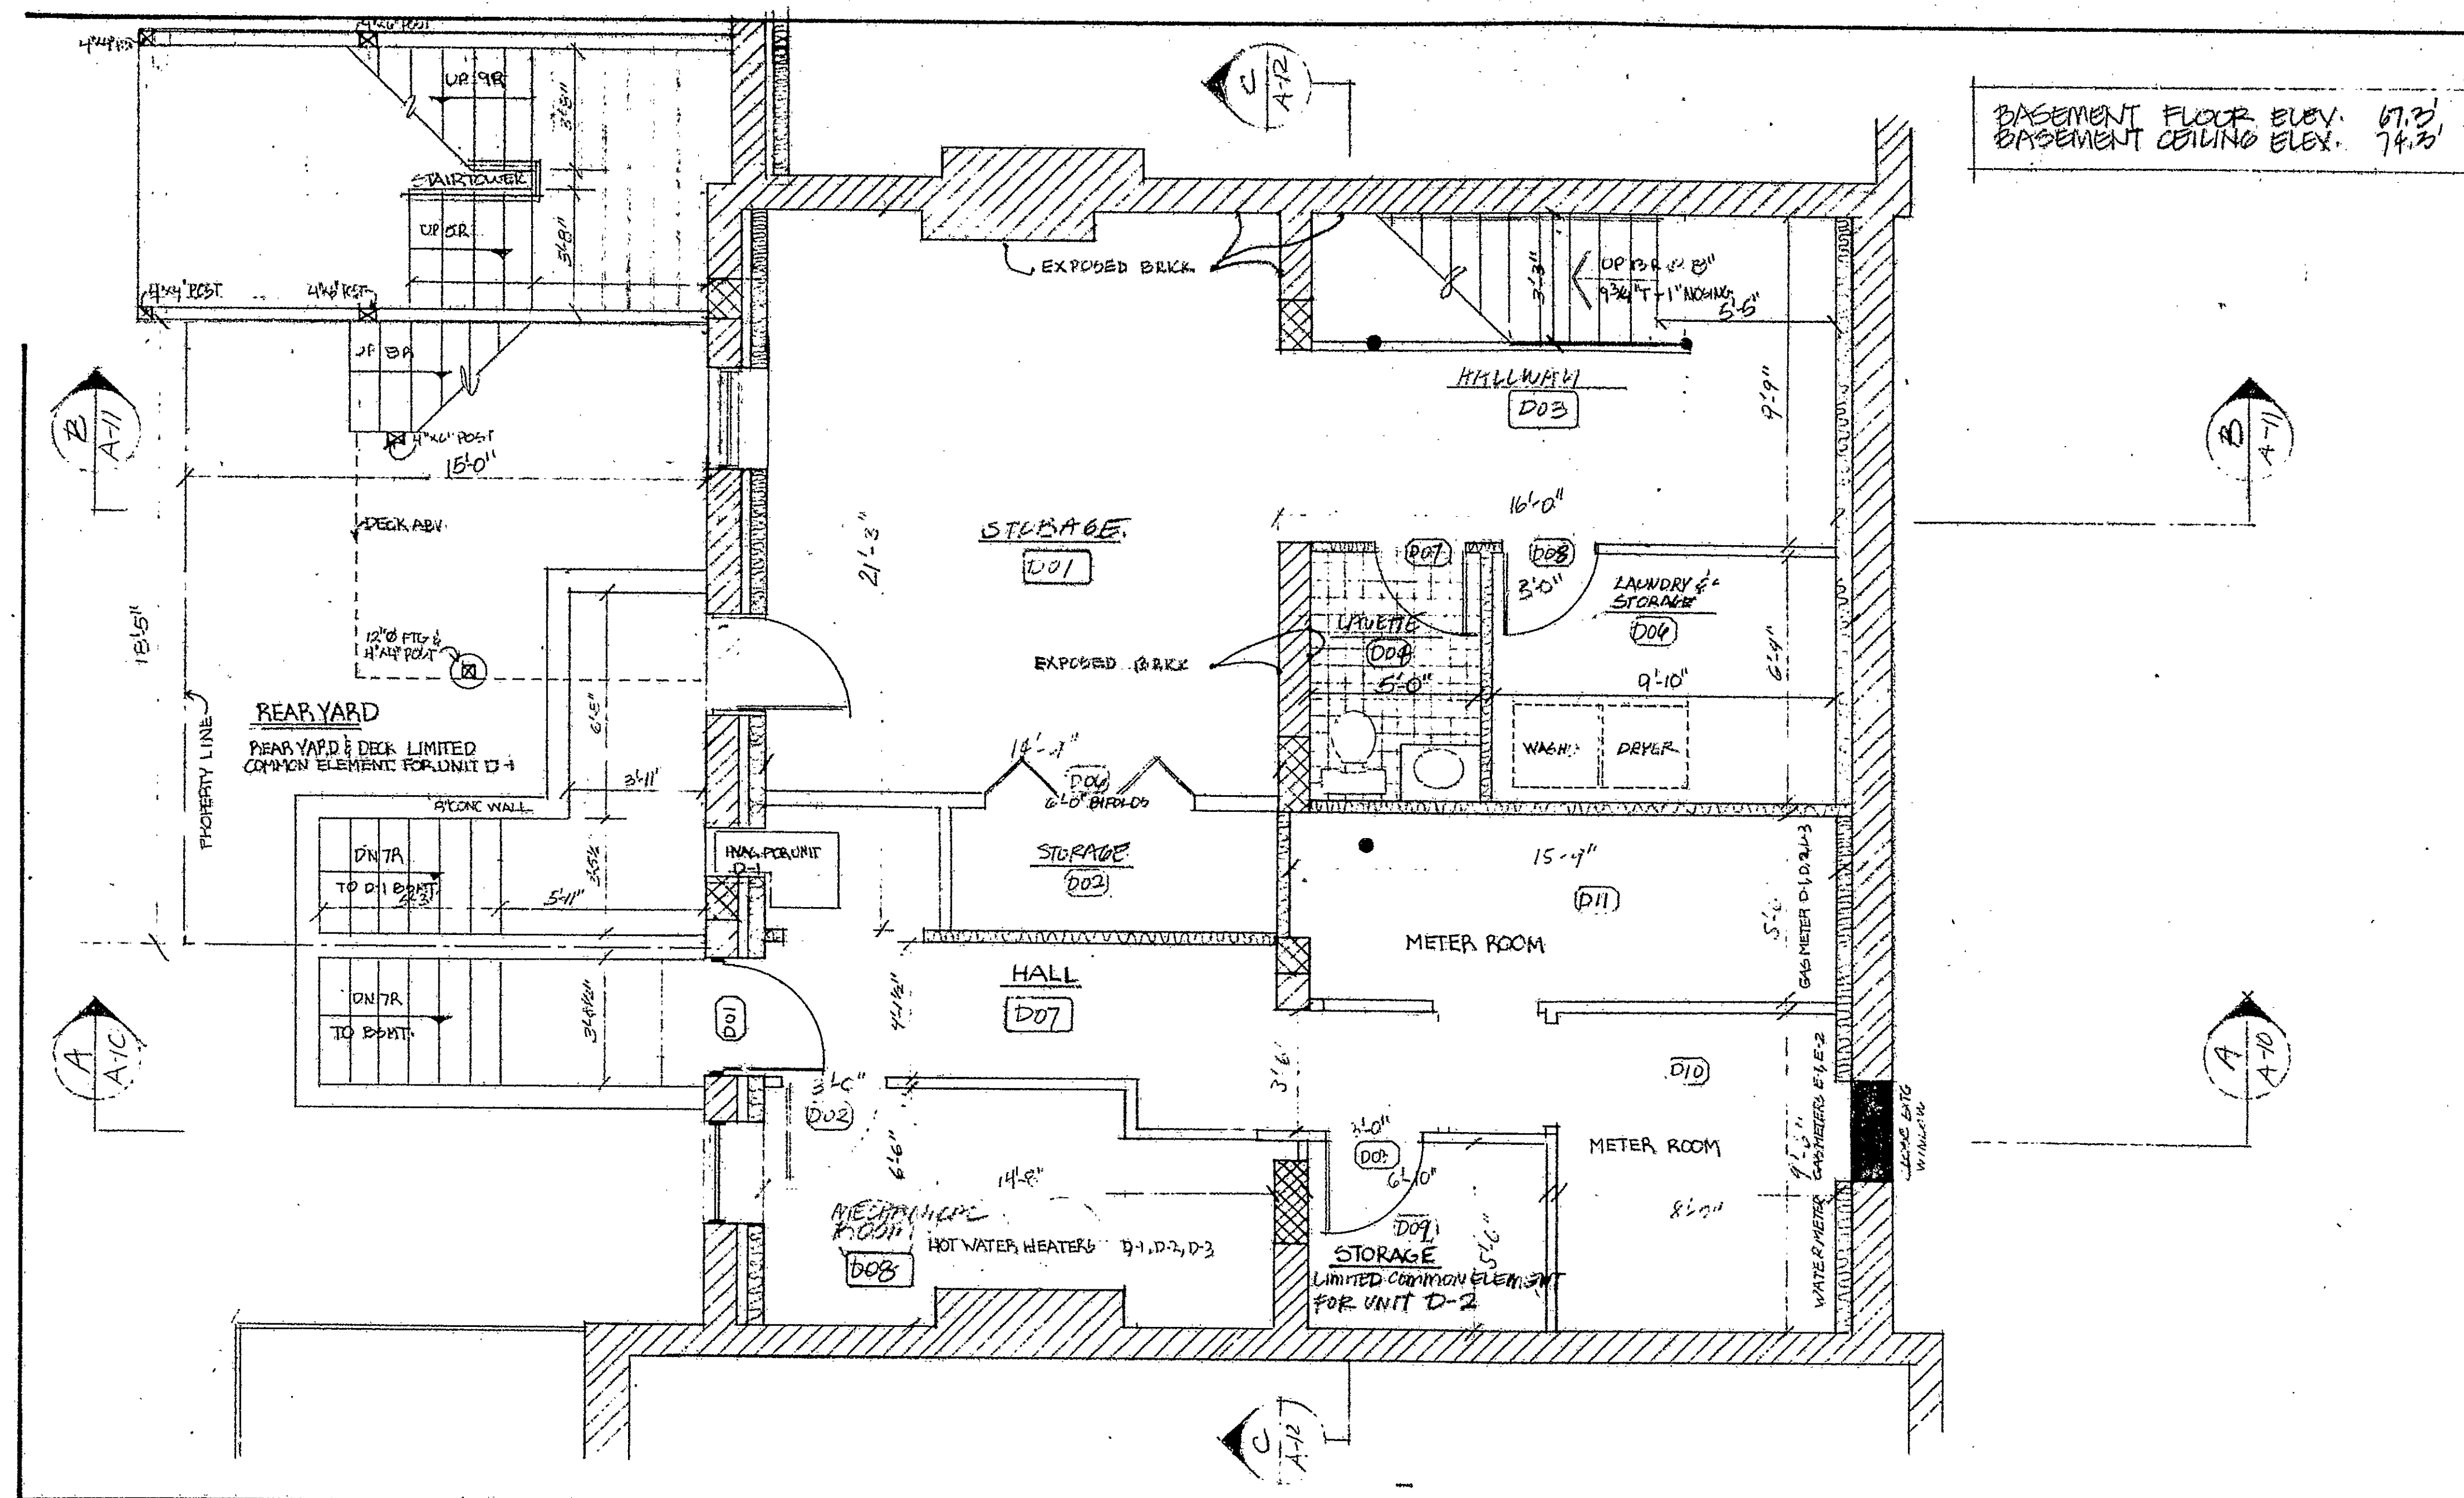

I hereby certify that these plans are an accurate copy of that portion of the plans filed with the Building Department of the Town of Hartford, Connecticut, on 12/19/77, as amended, and that the same are in accordance with the Subdivision and Building Code of the State of Connecticut, as amended.

Michael J. Blawie
 12/19/77
 Commissioner of the Building Department

235 FARMINGTON AVENUE HARTFORD, CONNECTICUT (69 MARY STREET)	
THE HARTFORD BUILDING RECYCLING INC	
UNIT D-1 BASEMENT PROPOSED	SCALE: 1/4"=1'-0"
21	DATE: 12/19/77