

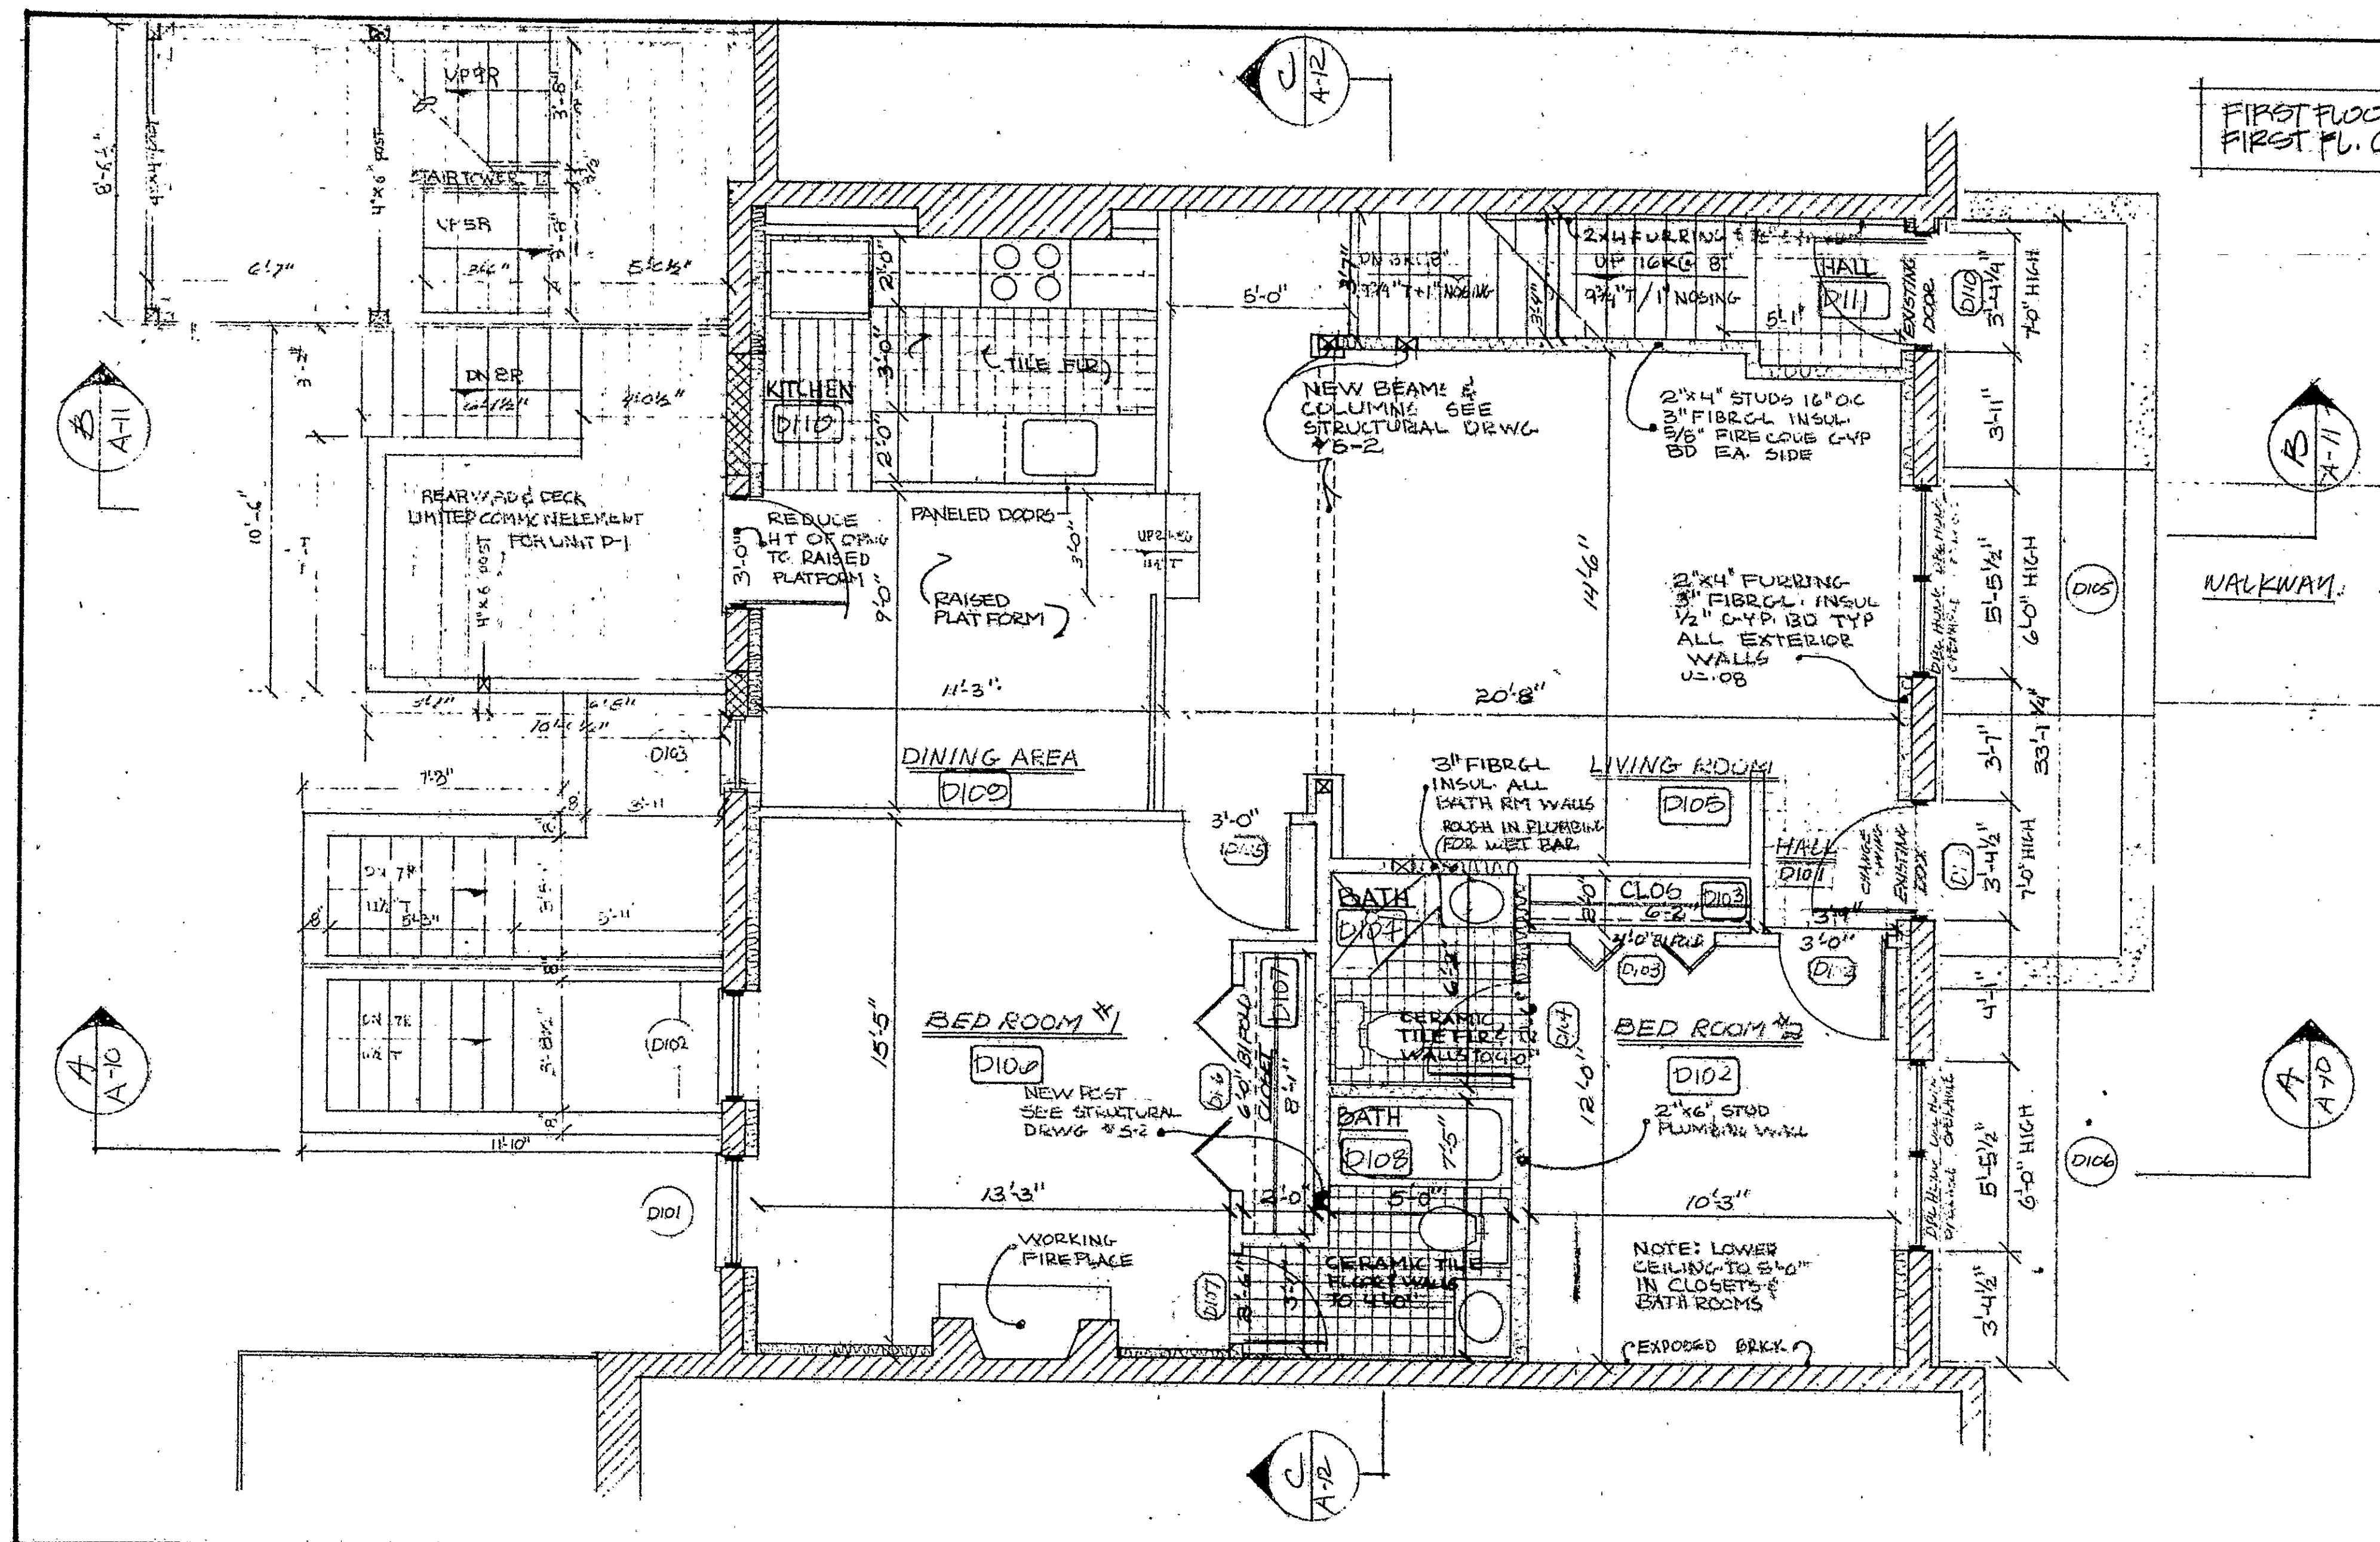


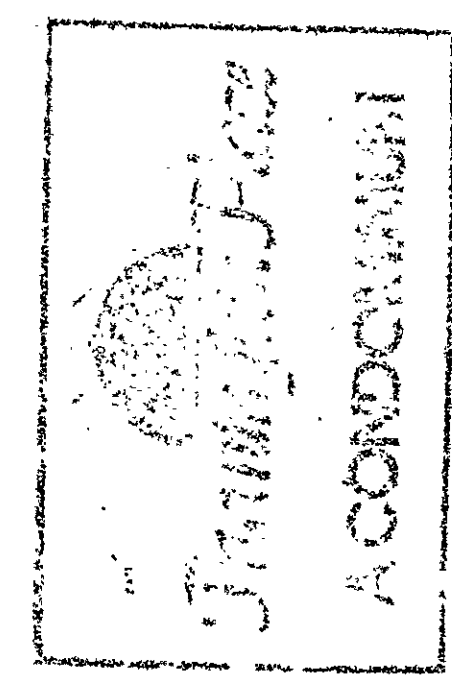

FIRST FLOOR ELEV. 75.3'
 FIRST PL. CL. ELEV. 69.3'

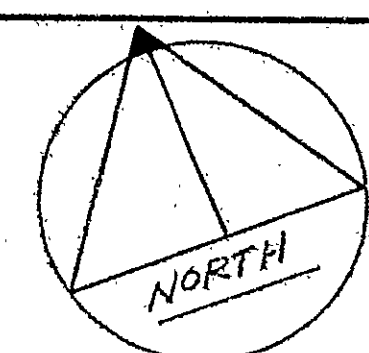

I hereby certify that these plans are an original copy
 of the plans for the building shown on the plans
 at the location of the building shown on the plans
 of the Town of Hartford, Connecticut, and that
 I am a duly licensed architect in the State of
 Connecticut, and that I am the author of the
 plans shown on these plans.

UNIT D-1 1ST FLOOR PROPOSED	235 FARMINGTON AVENUE HARTFORD, CONNECTICUT (69 INLAY STREET)	
	THE HARTFORD BUILDING RECYCLING INC.	
SCALE: 1/4" = 1'-0"	DRAWN: DRS	DATE: 12/12/77