



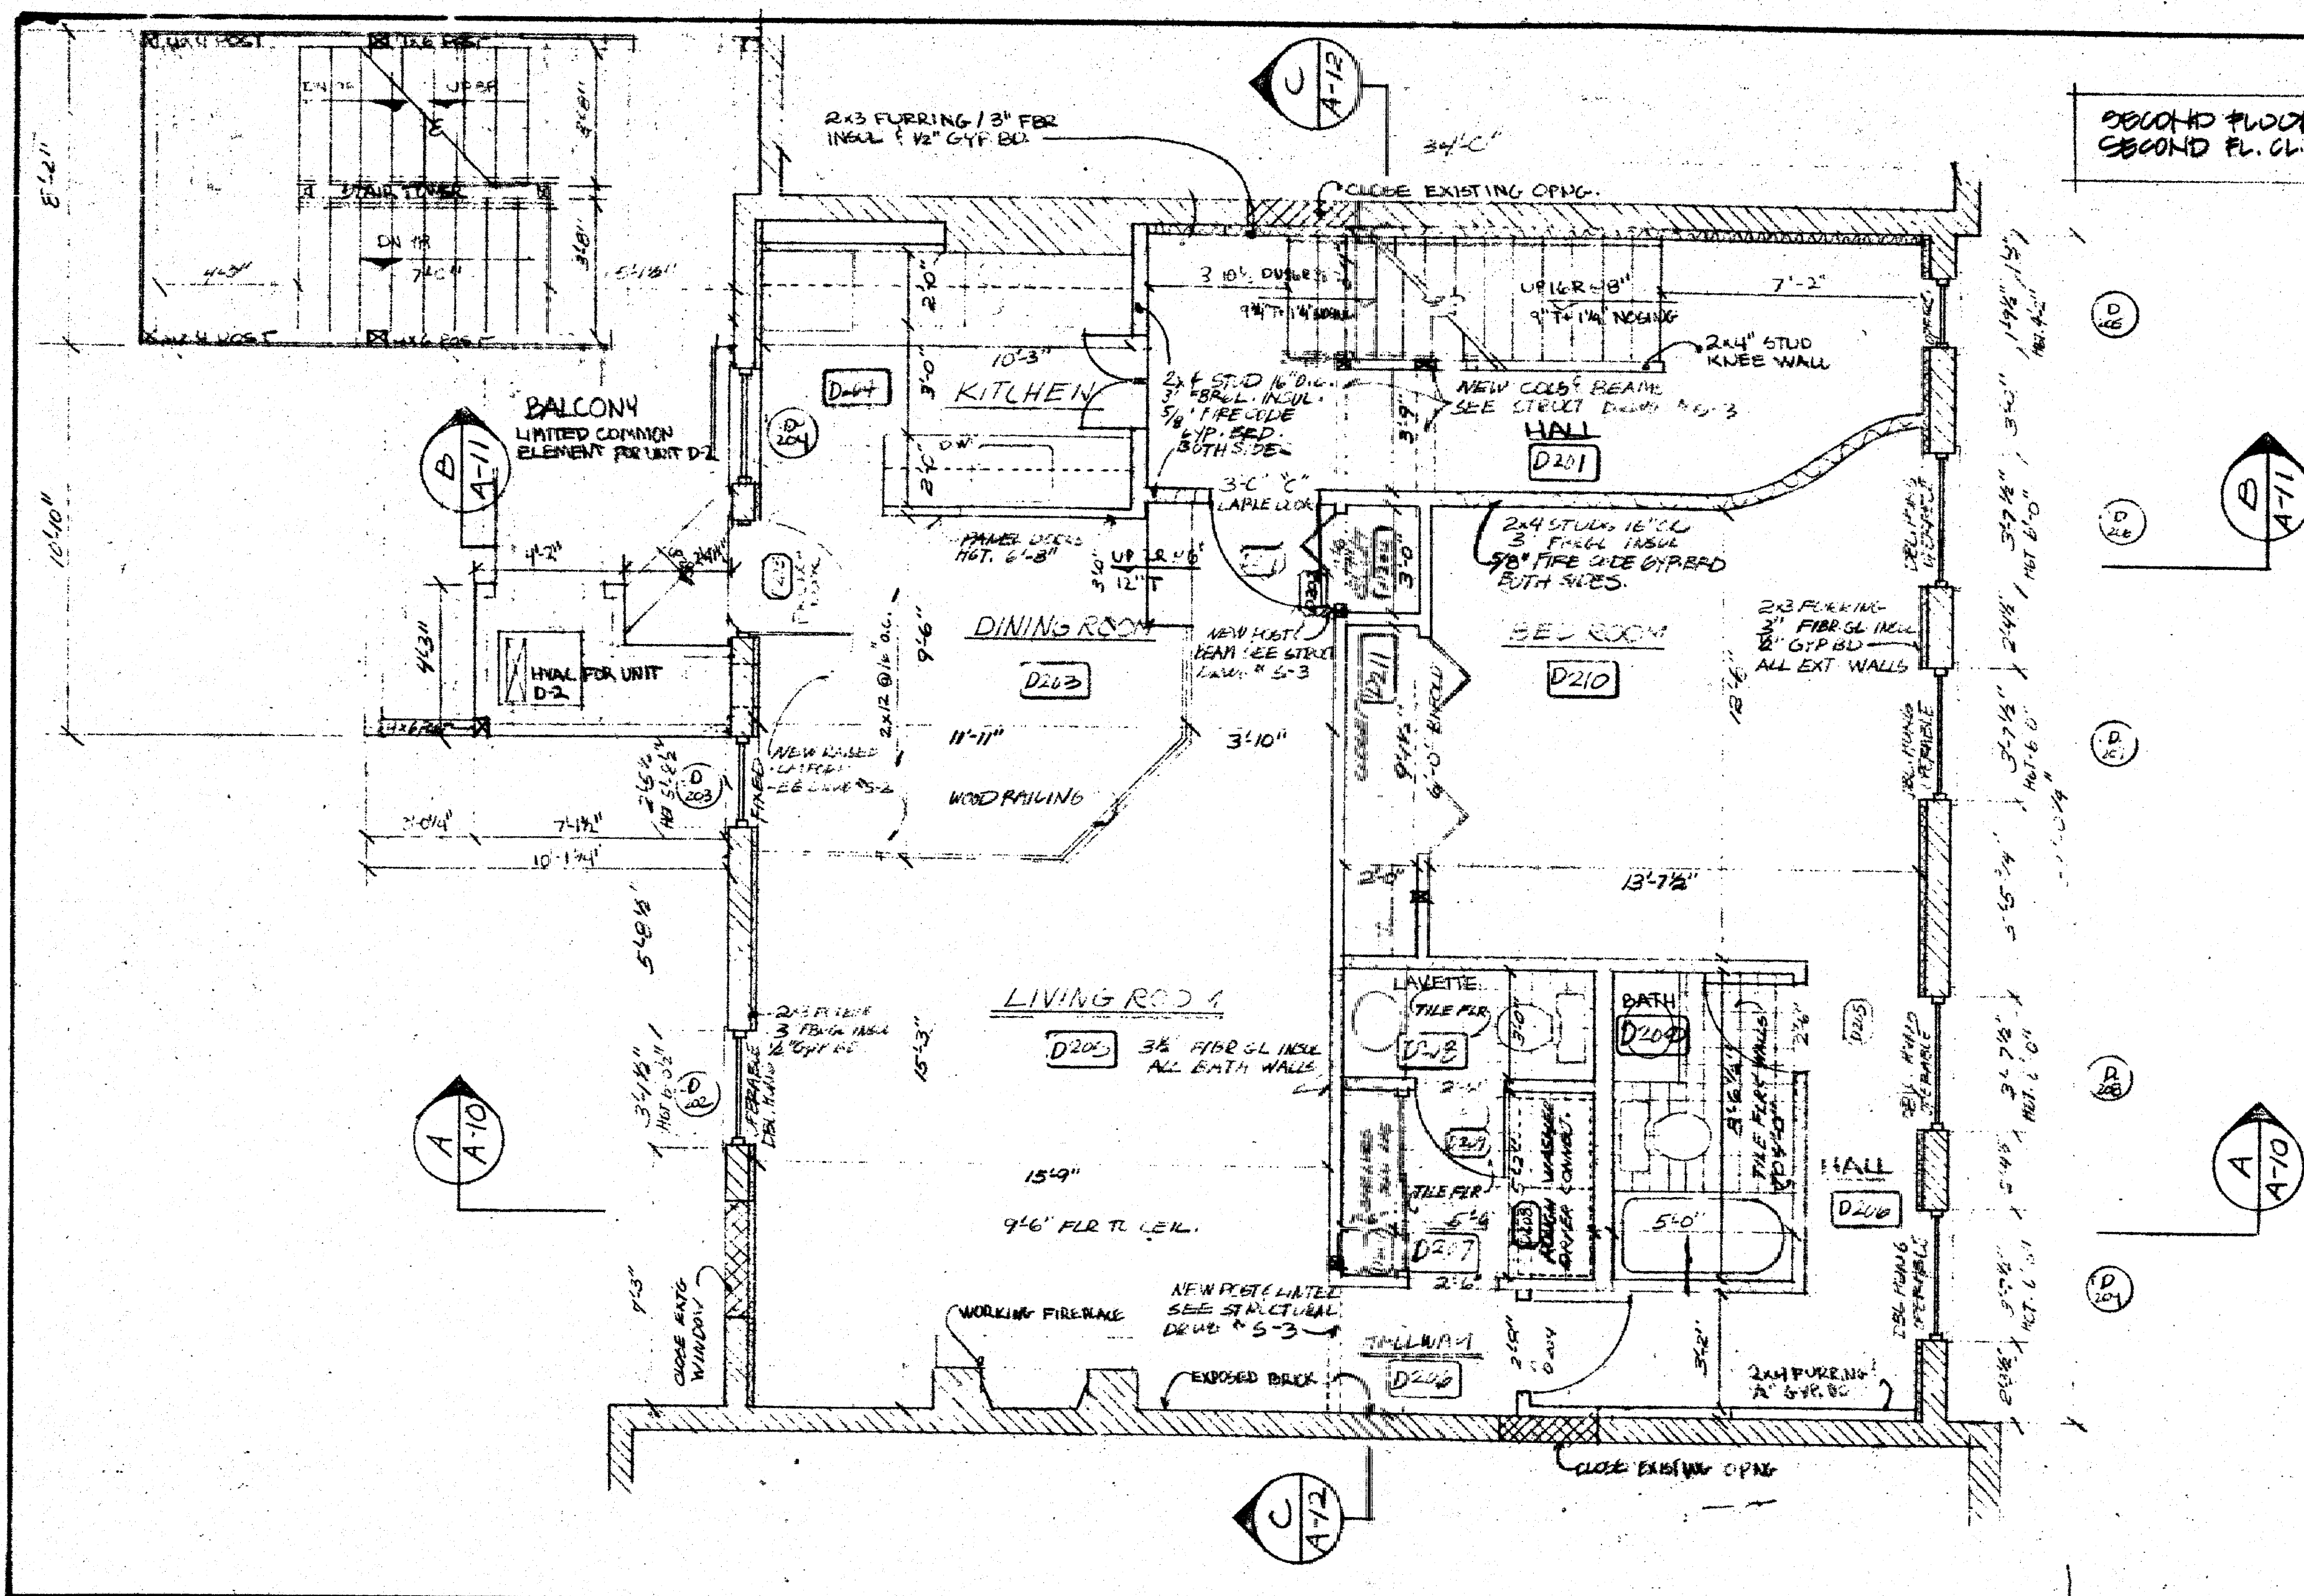

SECOND FLOOR ELEV. 85.8'
SECOND FL. CL. ELEV. 95.8'

I HEREBY certify that these plans are an accurate copy of that portion of the plans filed with the Building Department of the Town of Hartford, Connecticut, on 19-3-58 of the Connecticut State Building Code as amended 1958, as amended. Subscribed and sworn to before me this 13th day of May 1979.

Paul J. Pappalardo
John J. Pappalardo
John J. Pappalardo

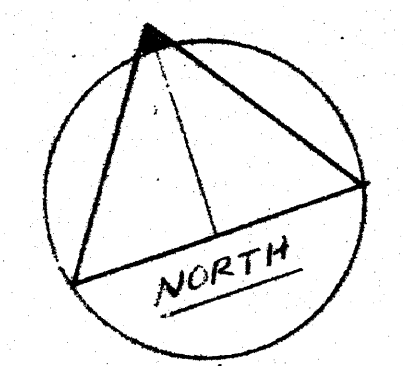

Farmington Place
A CONDOMINIUM



235 FARMINGTON AVENUE
HARTFORD, CONNECTICUT
64 71, 75, 76, 77, et 77 MILAY STREET, HARTFORD, CT.

THE HARTFORD BUILDING RECYCLING INC.

UNITS D-12
2ND FLOOR PROPOSED
A
23

SCALE: 1/4" = 1'-0" DRAWN: DRS CHECKED: TGT DATE: 11/2/77