


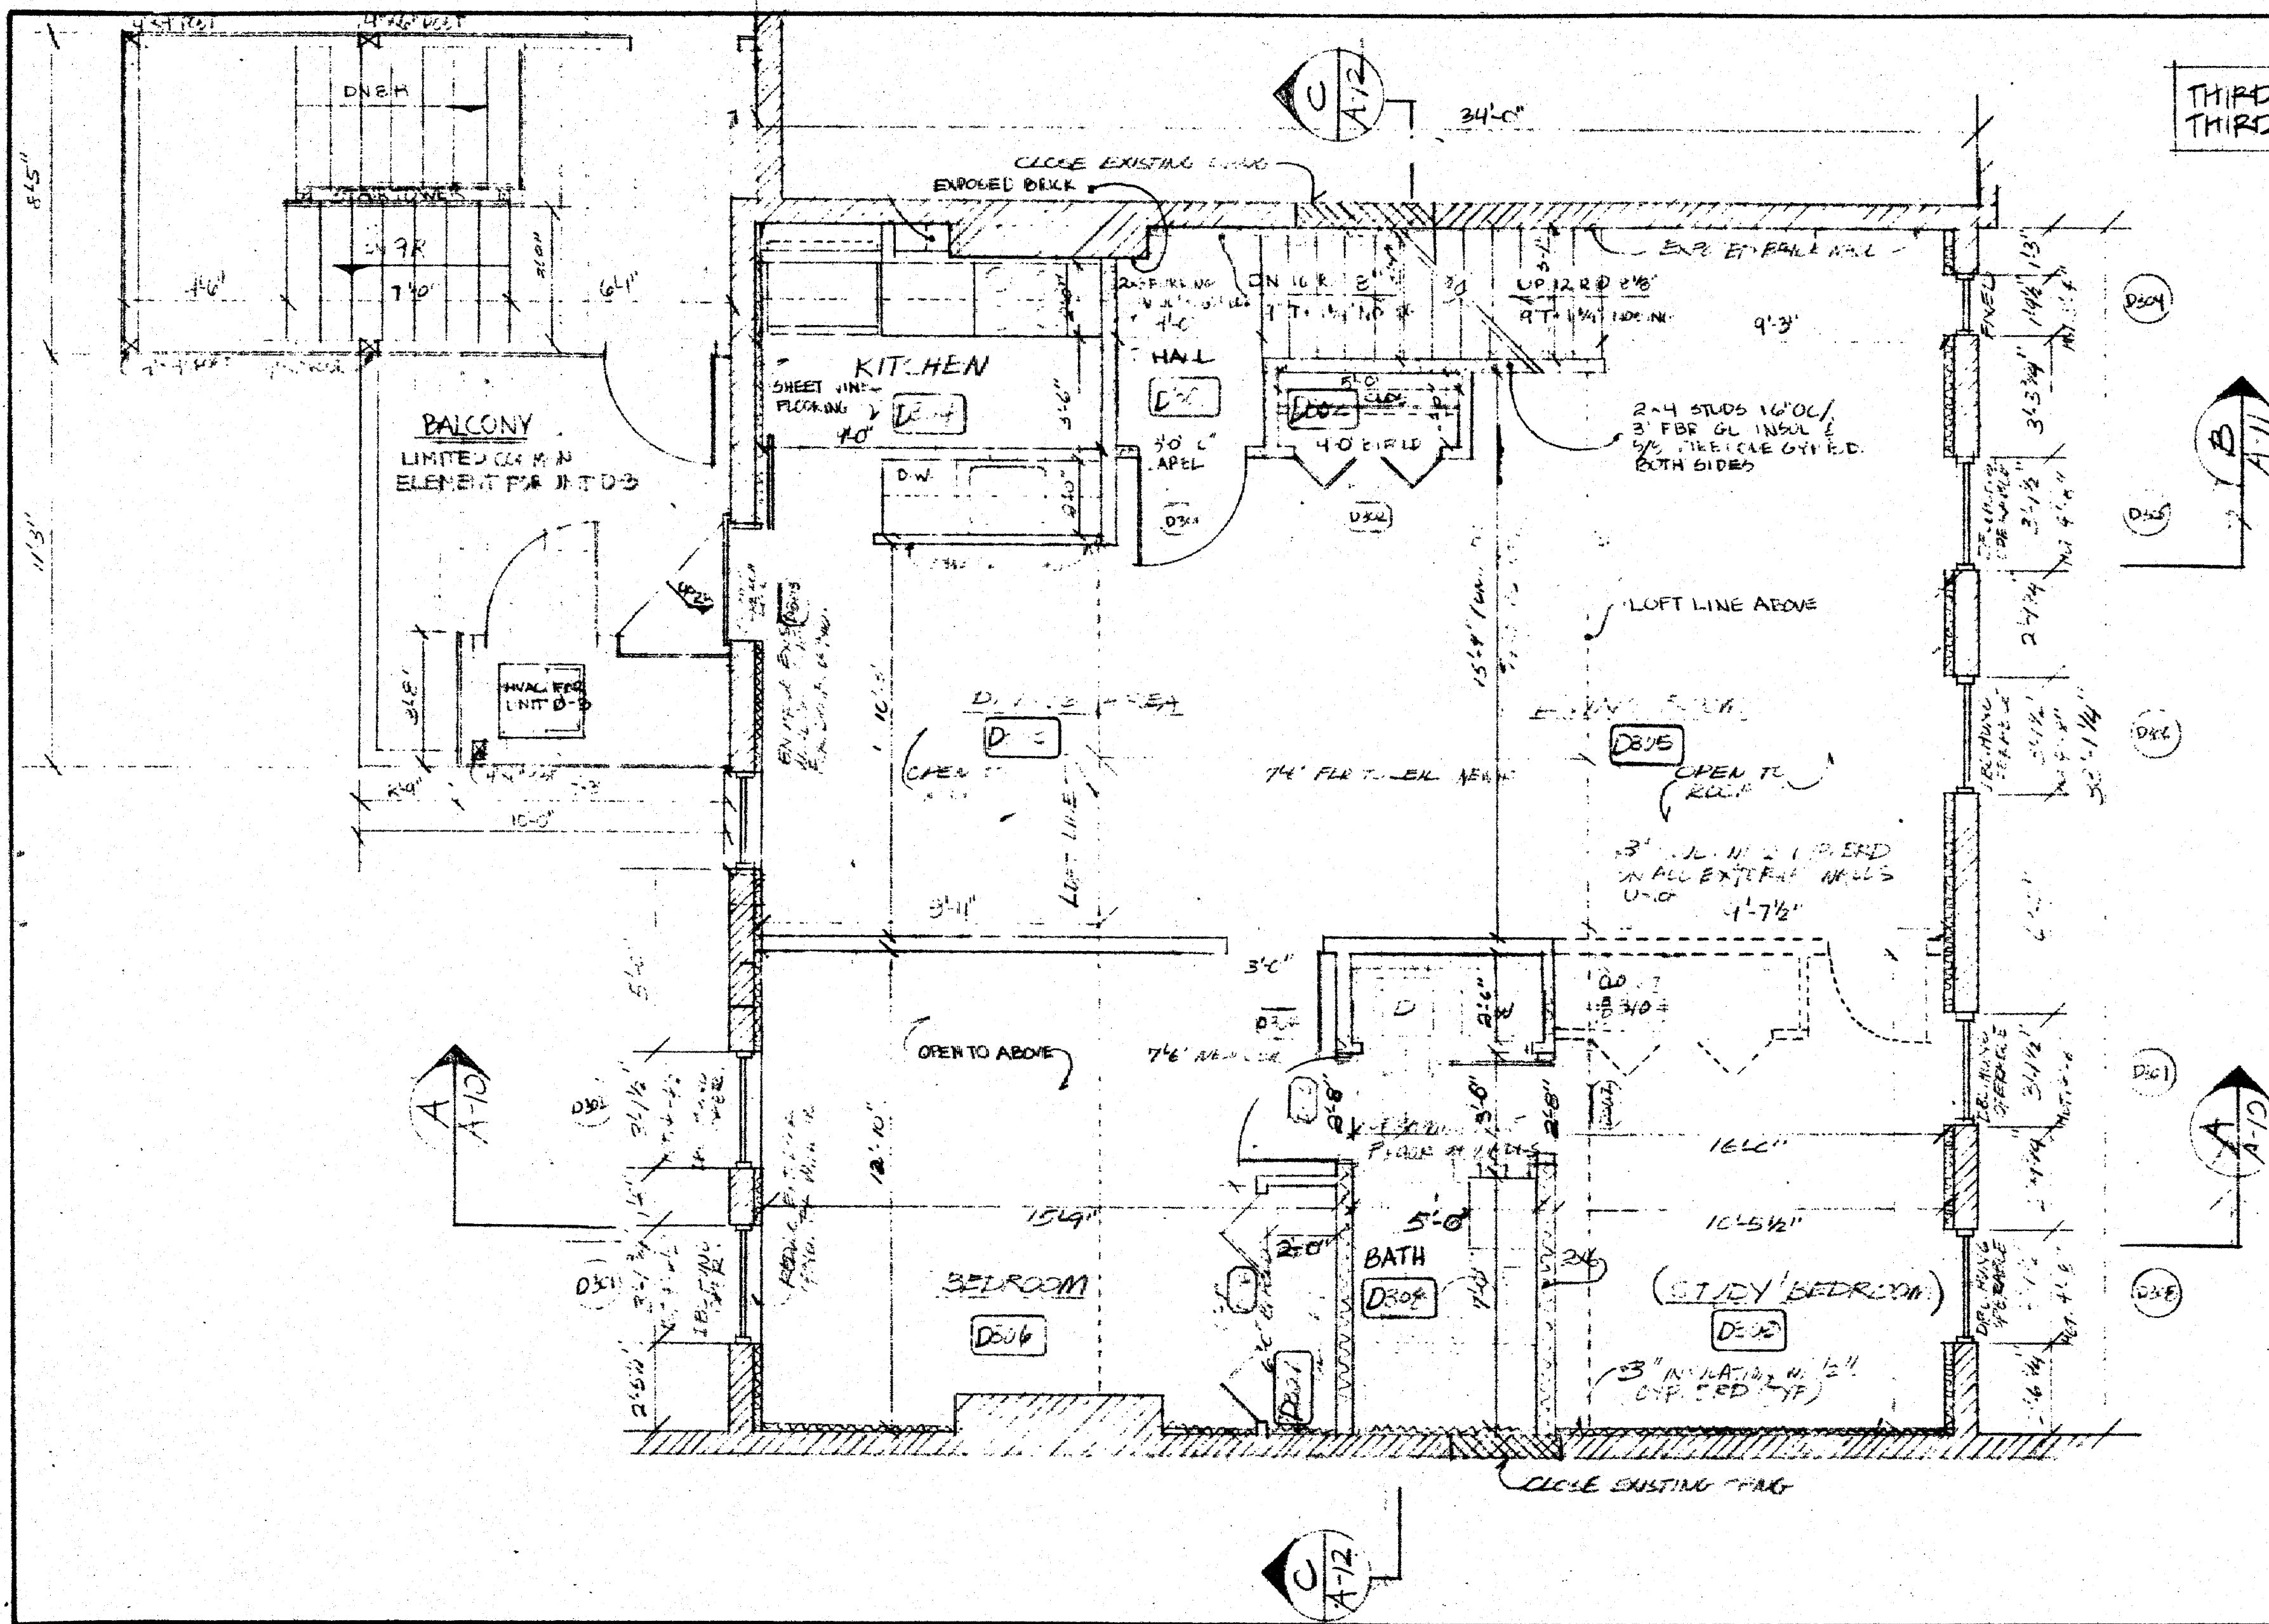


THIRD FLOOR ELEV. 96.5'
THIRD FL. CL. ELEV. 104.0'

I hereby certify that this is a true and correct copy of that portion of the official of the F.W. of the City of Hartford, Connecticut, dated 10/25/77.

John P. Coland
Mayor

John P. Coland
John P. Coland

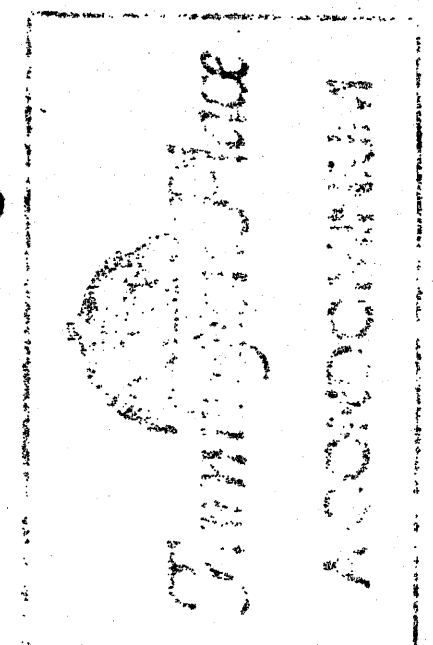

235 FARMINGTON AVENUE HARTFORD, CONNECTICUT	
69, 71, 73, 75, 77, & 79 MARY STREET, HARTFORD, CT.	
THE HARTFORD BUILDING RECYCLING INC.	
UNITS D-3 3 rd FLOOR PROPOSED	SCALE: 1/8"=1'-0" DRAWN: D.P.S. CHECKED: J.T. DATE: 10/25/77
A 24	