



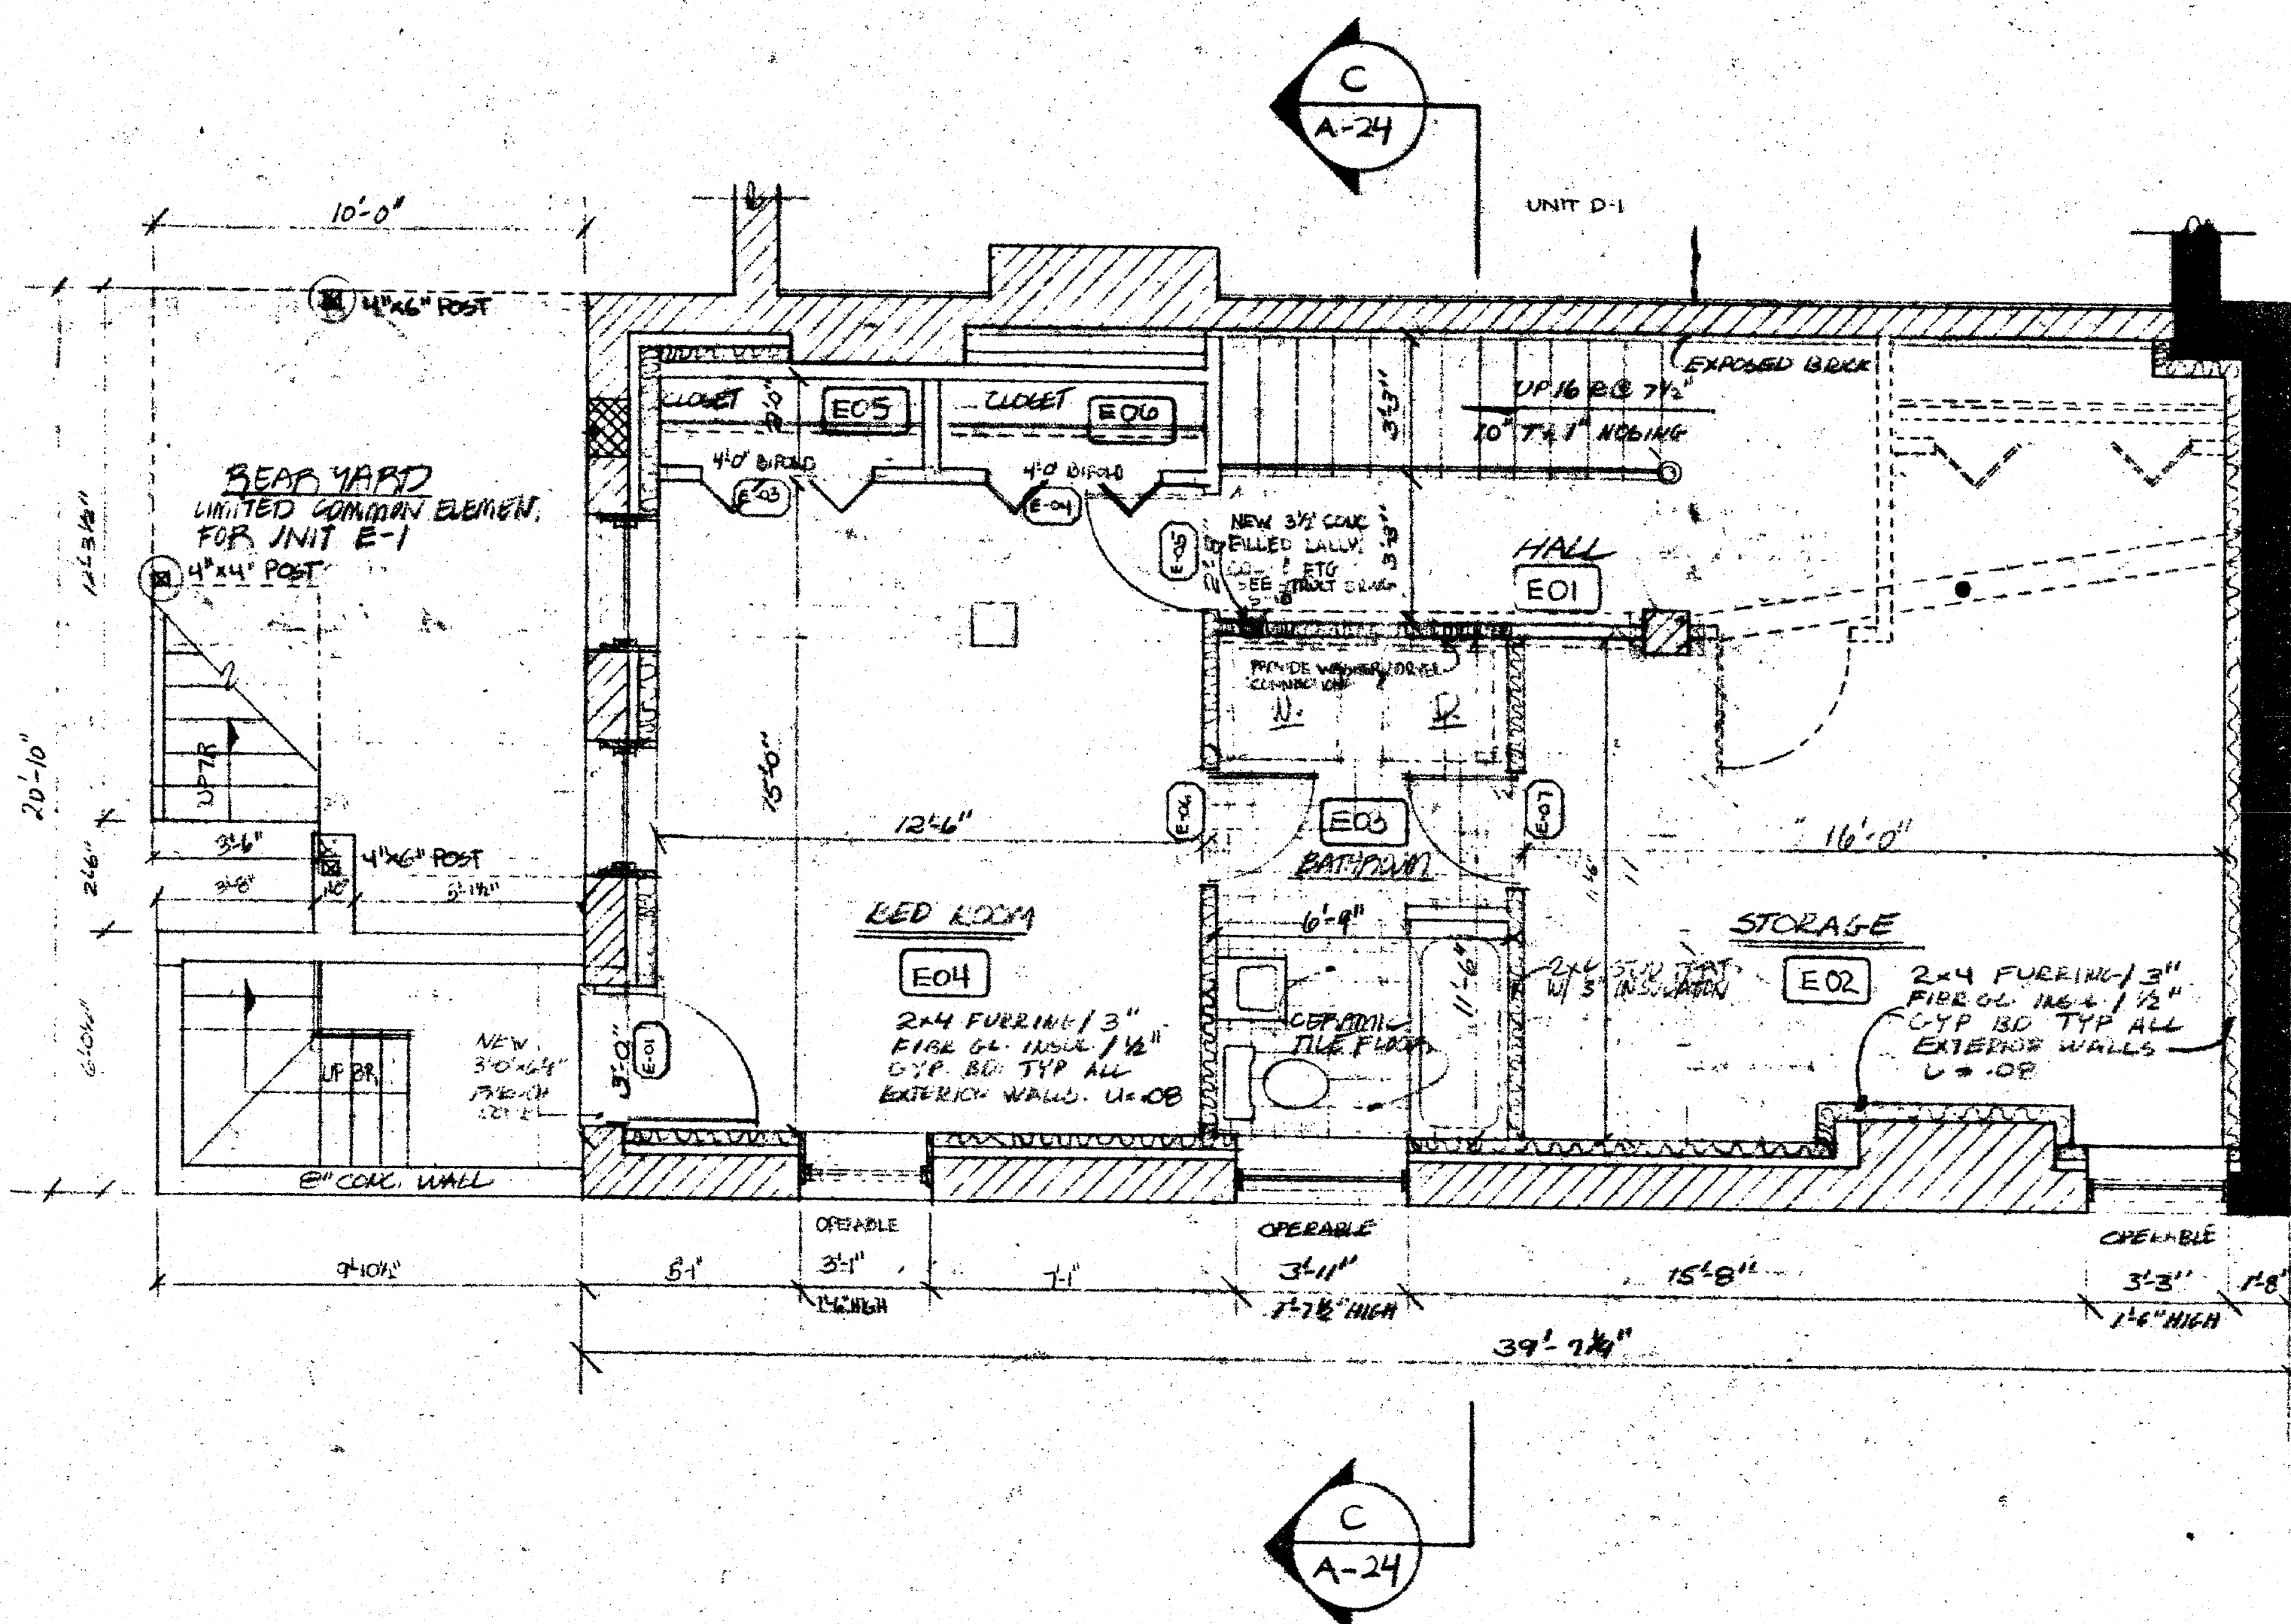

BASEMENT FLOOR ELEV. 67.8'
BASEMENT CE. ELEV. 70.2'

These plans are an accurate copy of the original plans filed with the Building Department of the Town of Farmington, Connecticut, on 11/19/88. The plans are subject to the provisions of the Connecticut Building Code, as amended, and the rules and regulations of the State of Connecticut. The plans are not to be used for any other purpose without the written consent of the architect.

Wm. J. M. [Signature]
Architect

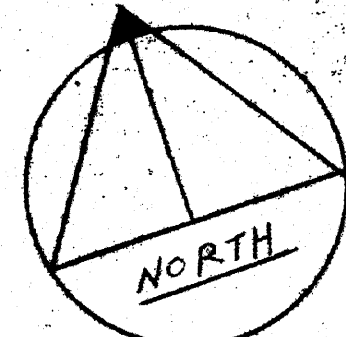

Farmington Place
A CONDOMINIUM



235 FARMINGTON AVENUE HARTFORD, CONNECTICUT	UNIT E-1
THE HARTFORD BUILDING RECYCLING INC.	B'SMT. PROPOSED
SCALE: 1/4"=1'-0" DRAWN: D.R.S. CHECKED: J.T.T. DATE: 11/20/87	A 26

