



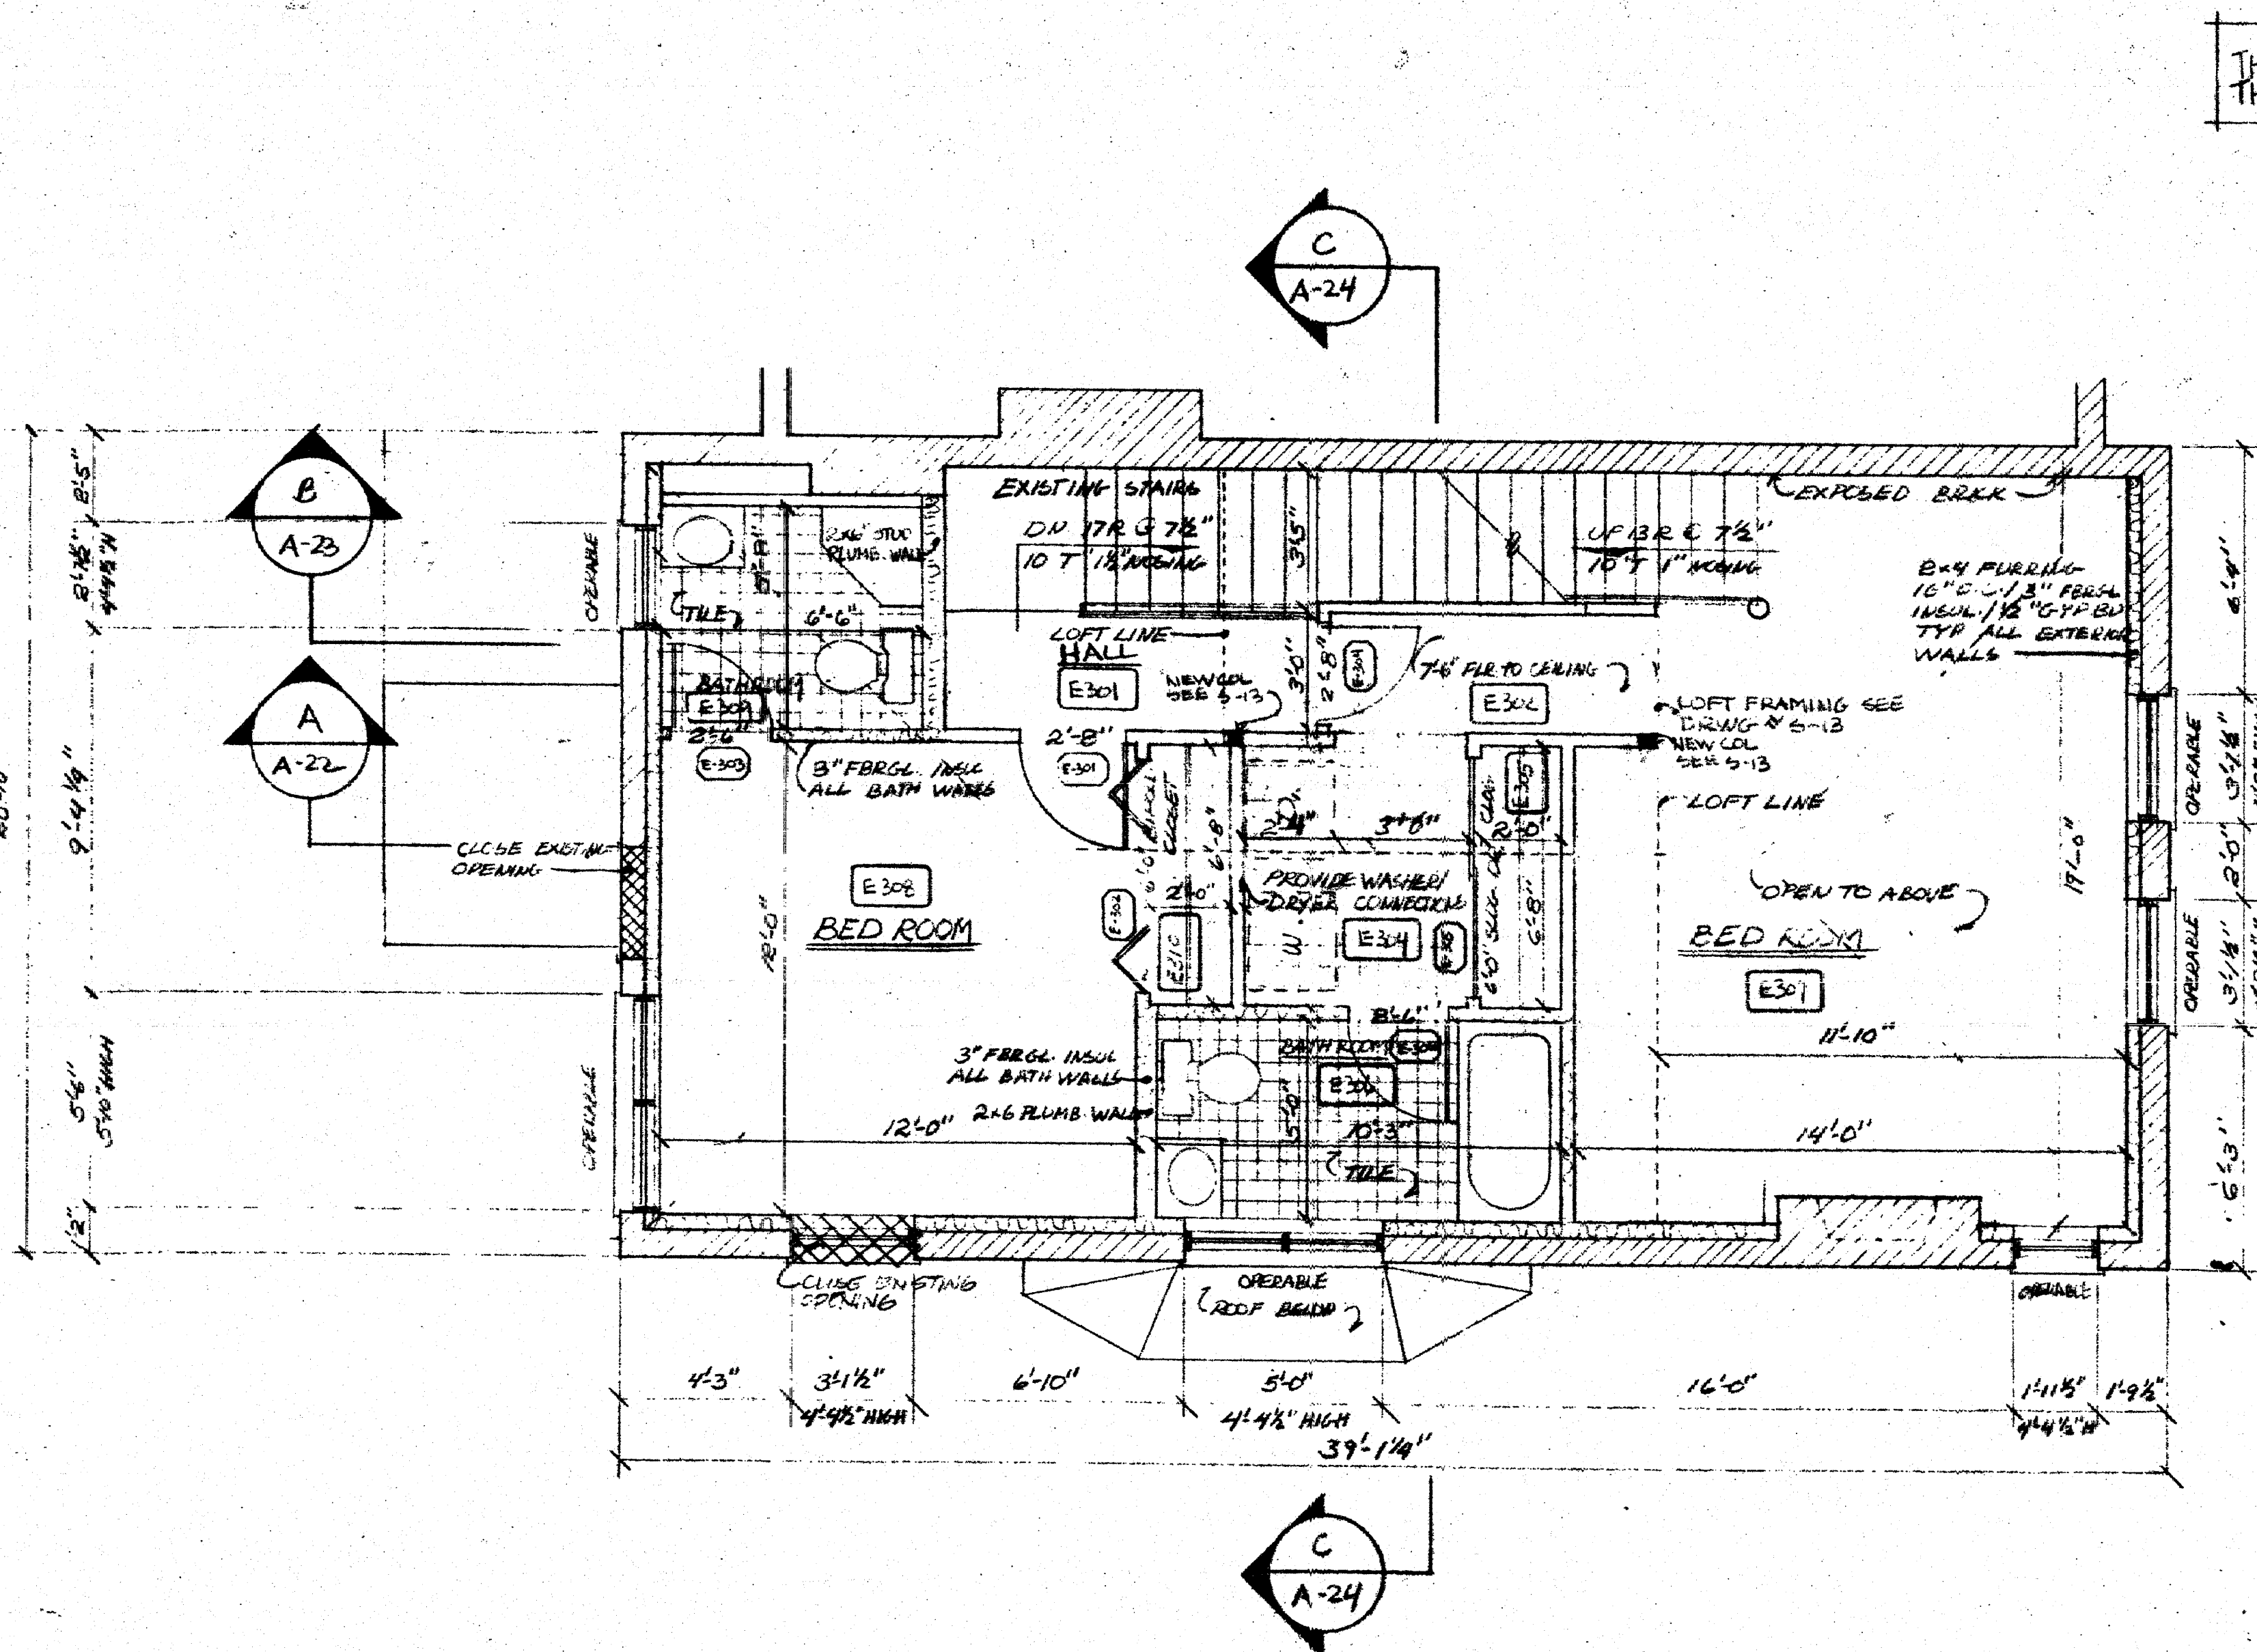

THIRD FLOOR ELEVATION 96.2'
THIRD FL. CL. ELEVATION 102.7'

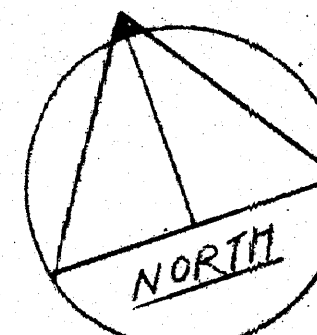

Farmington Place
CONDOMINIUM



I hereby certify that the plans are an accurate copy of the original plans filed with the Registrar of the State of Connecticut, and that the same are in accordance with the laws of the State of Connecticut, Chapter 19396, as amended, and the rules and regulations of the State of Connecticut, Chapter 19396, as amended, and the rules and regulations of the State of Connecticut, Chapter 19396, as amended.

J. Mark Fucci
J. Mark Fucci
1978



UNIT E-2	235 FARMINGTON AVENUE HARTFORD, CONNECTICUT	67 IN. LAYST.
3 rd FLOOR PROPOSED	THE HARTFORD BUILDING RECYCLING INC.	DATE: 11/20/77
A 29	SCALE: 1/4" = 1'-0"	DRAWN: D.R.S. CHECKED: J.M.F.