




LOFT FLOOR ELEVATION 103.3'
LOFT PEAK ELEVATION 110.4'

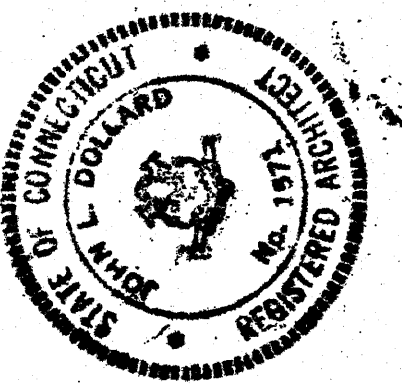

Farmington Place
A CONDOMINIUM

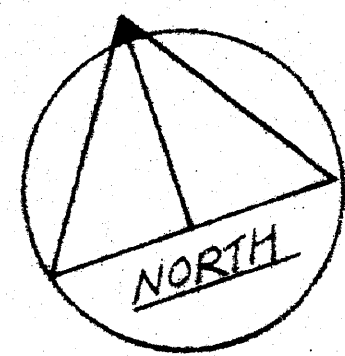

UNIT E-2 LOFT PROPOSED	235 FARMINGTON AVENUE HARTFORD, CONNECTICUT		CHECKED: <i>[Signature]</i> DATE: 11/20/77
	THE HARTFORD BUILDING RECYCLING INC.		
A 300		SCALE: 1/4"=1'-0"	DRAWN: D.R.S.

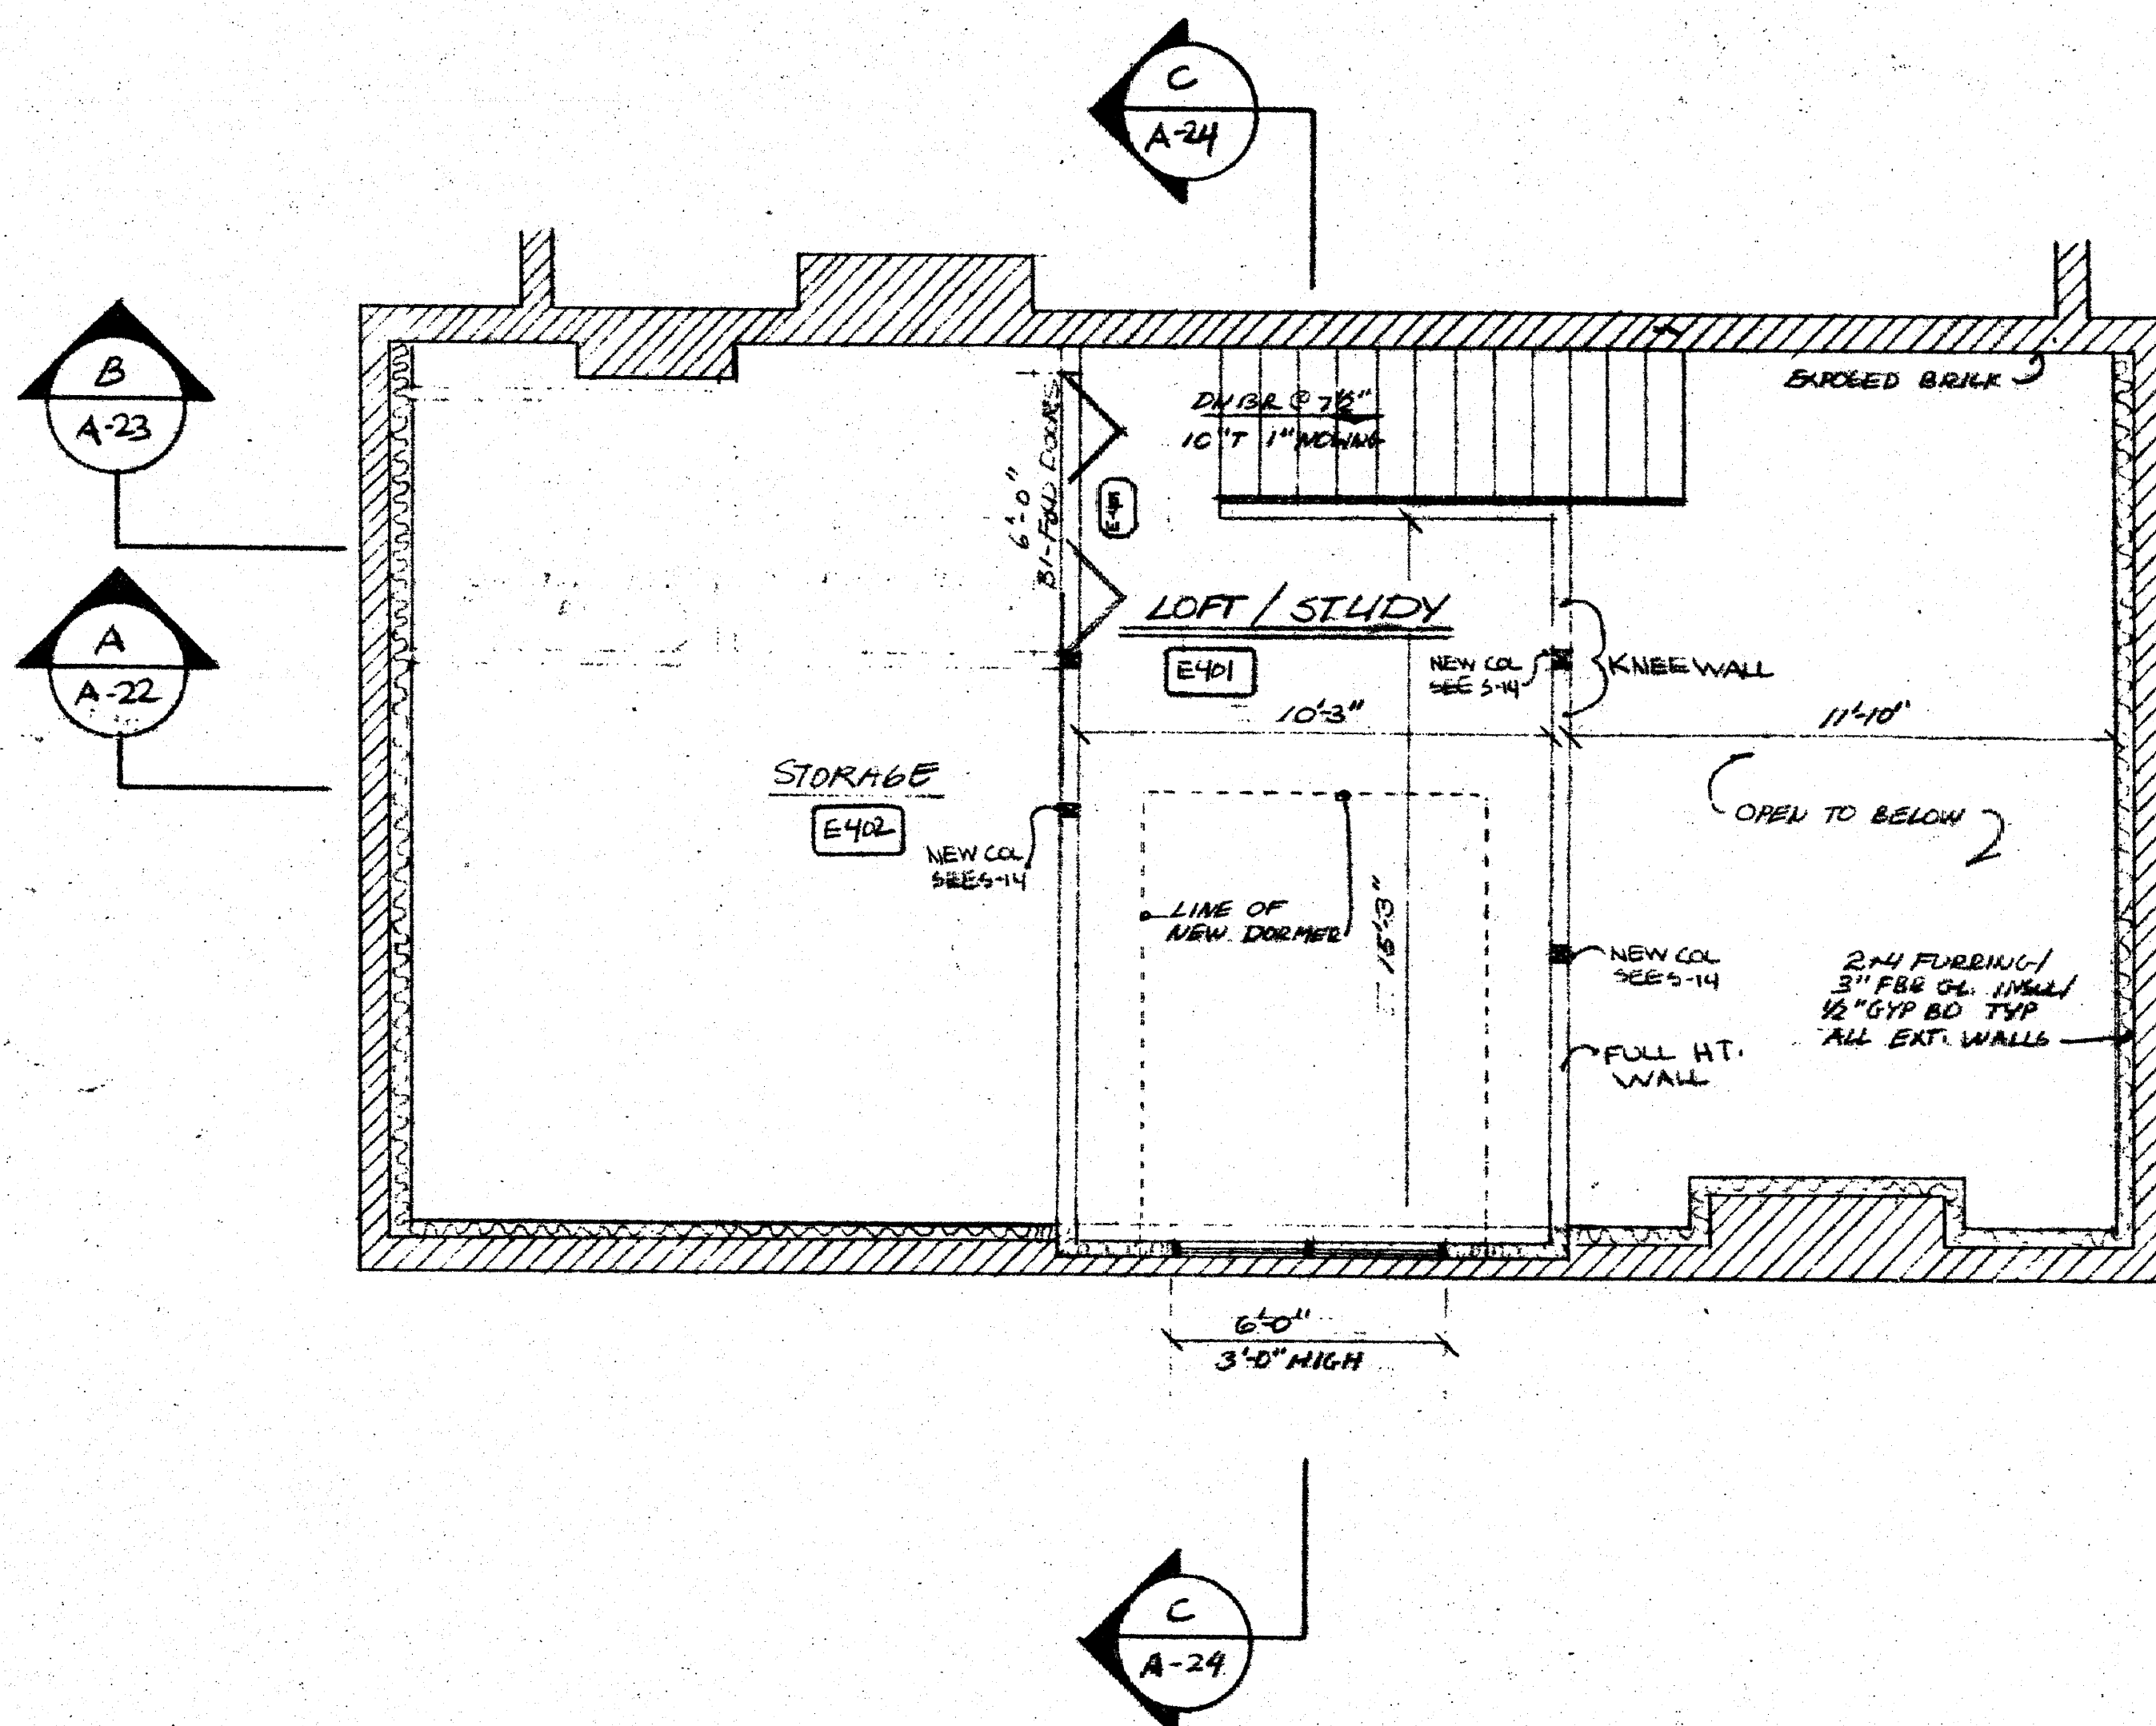

I hereby certify that these plans are an accurate copy of those submitted to the Planning and Zoning Commission of the Town of Farmington, Connecticut, on 10/15/77, and that the same have been approved by the Board of Aldermen of the Town of Farmington, Connecticut, on 11/15/77, as amended, and are now on file in the Office of the Town Engineer of Farmington, Connecticut.

[Signature]
11/15/77
Town Engineer