


LOFT FLOOR ELEVATION
 110.4'
 109.5'
 102.7'
 96.2'
 95.2'
 88.6'
 85.6'
 77.2'
 76.2'
 67.8'

LOFT FLOOR ELEVATION
 109.5'
 102.7'
 96.2'
 95.2'
 88.6'
 85.6'
 77.2'
 76.2'
 67.8'

I hereby certify that these plans are an accurate copy
 of that portion of the original plans as shown to me by
 the architect, and that I am not responsible for any
 errors or omissions in the same.

Paul A. Kelley
 228
 in May 1984
 J. Mark Gucci

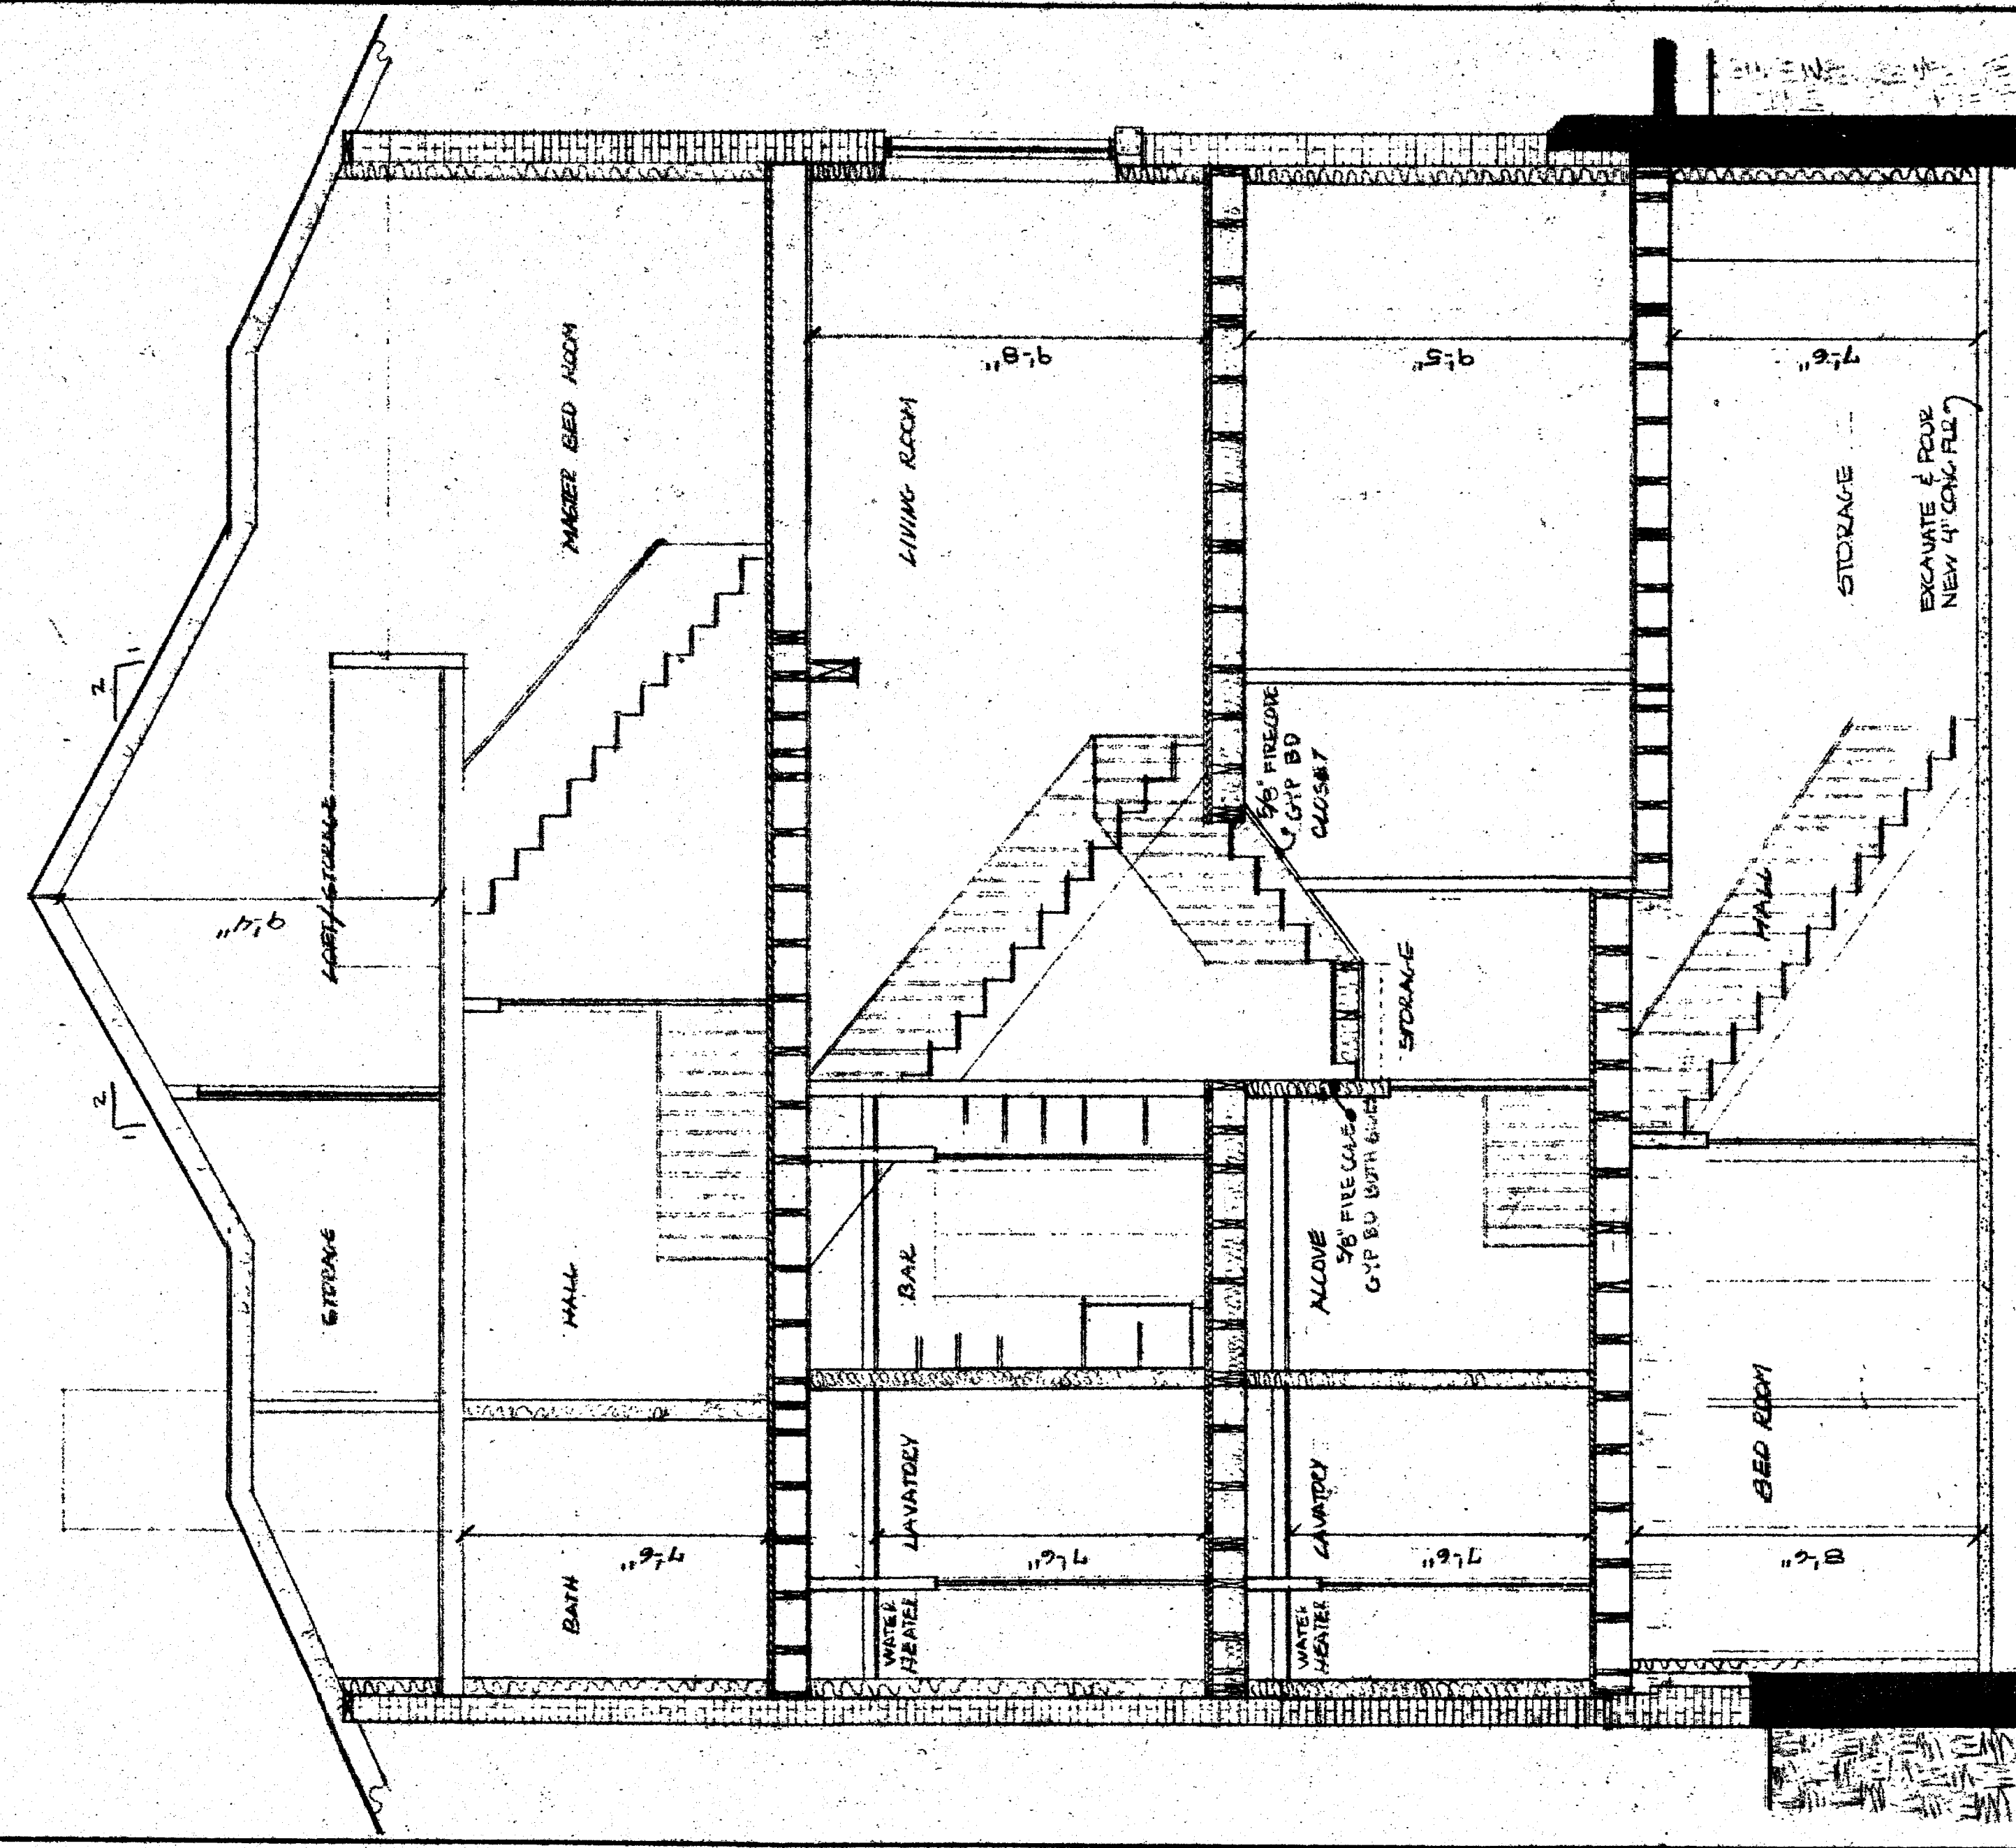

Farmington Place
 A CONDOMINIUM

E 1	D 9	C 2	B 3	A 3
E 2	D 2	C 2	B 2	A 3
E 1	D 1	C 1	B 1	A 1
E 0	D 0	C 0	B 0	A 0