
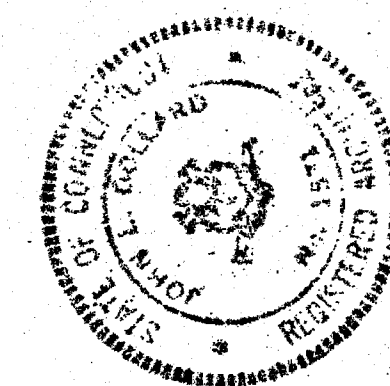


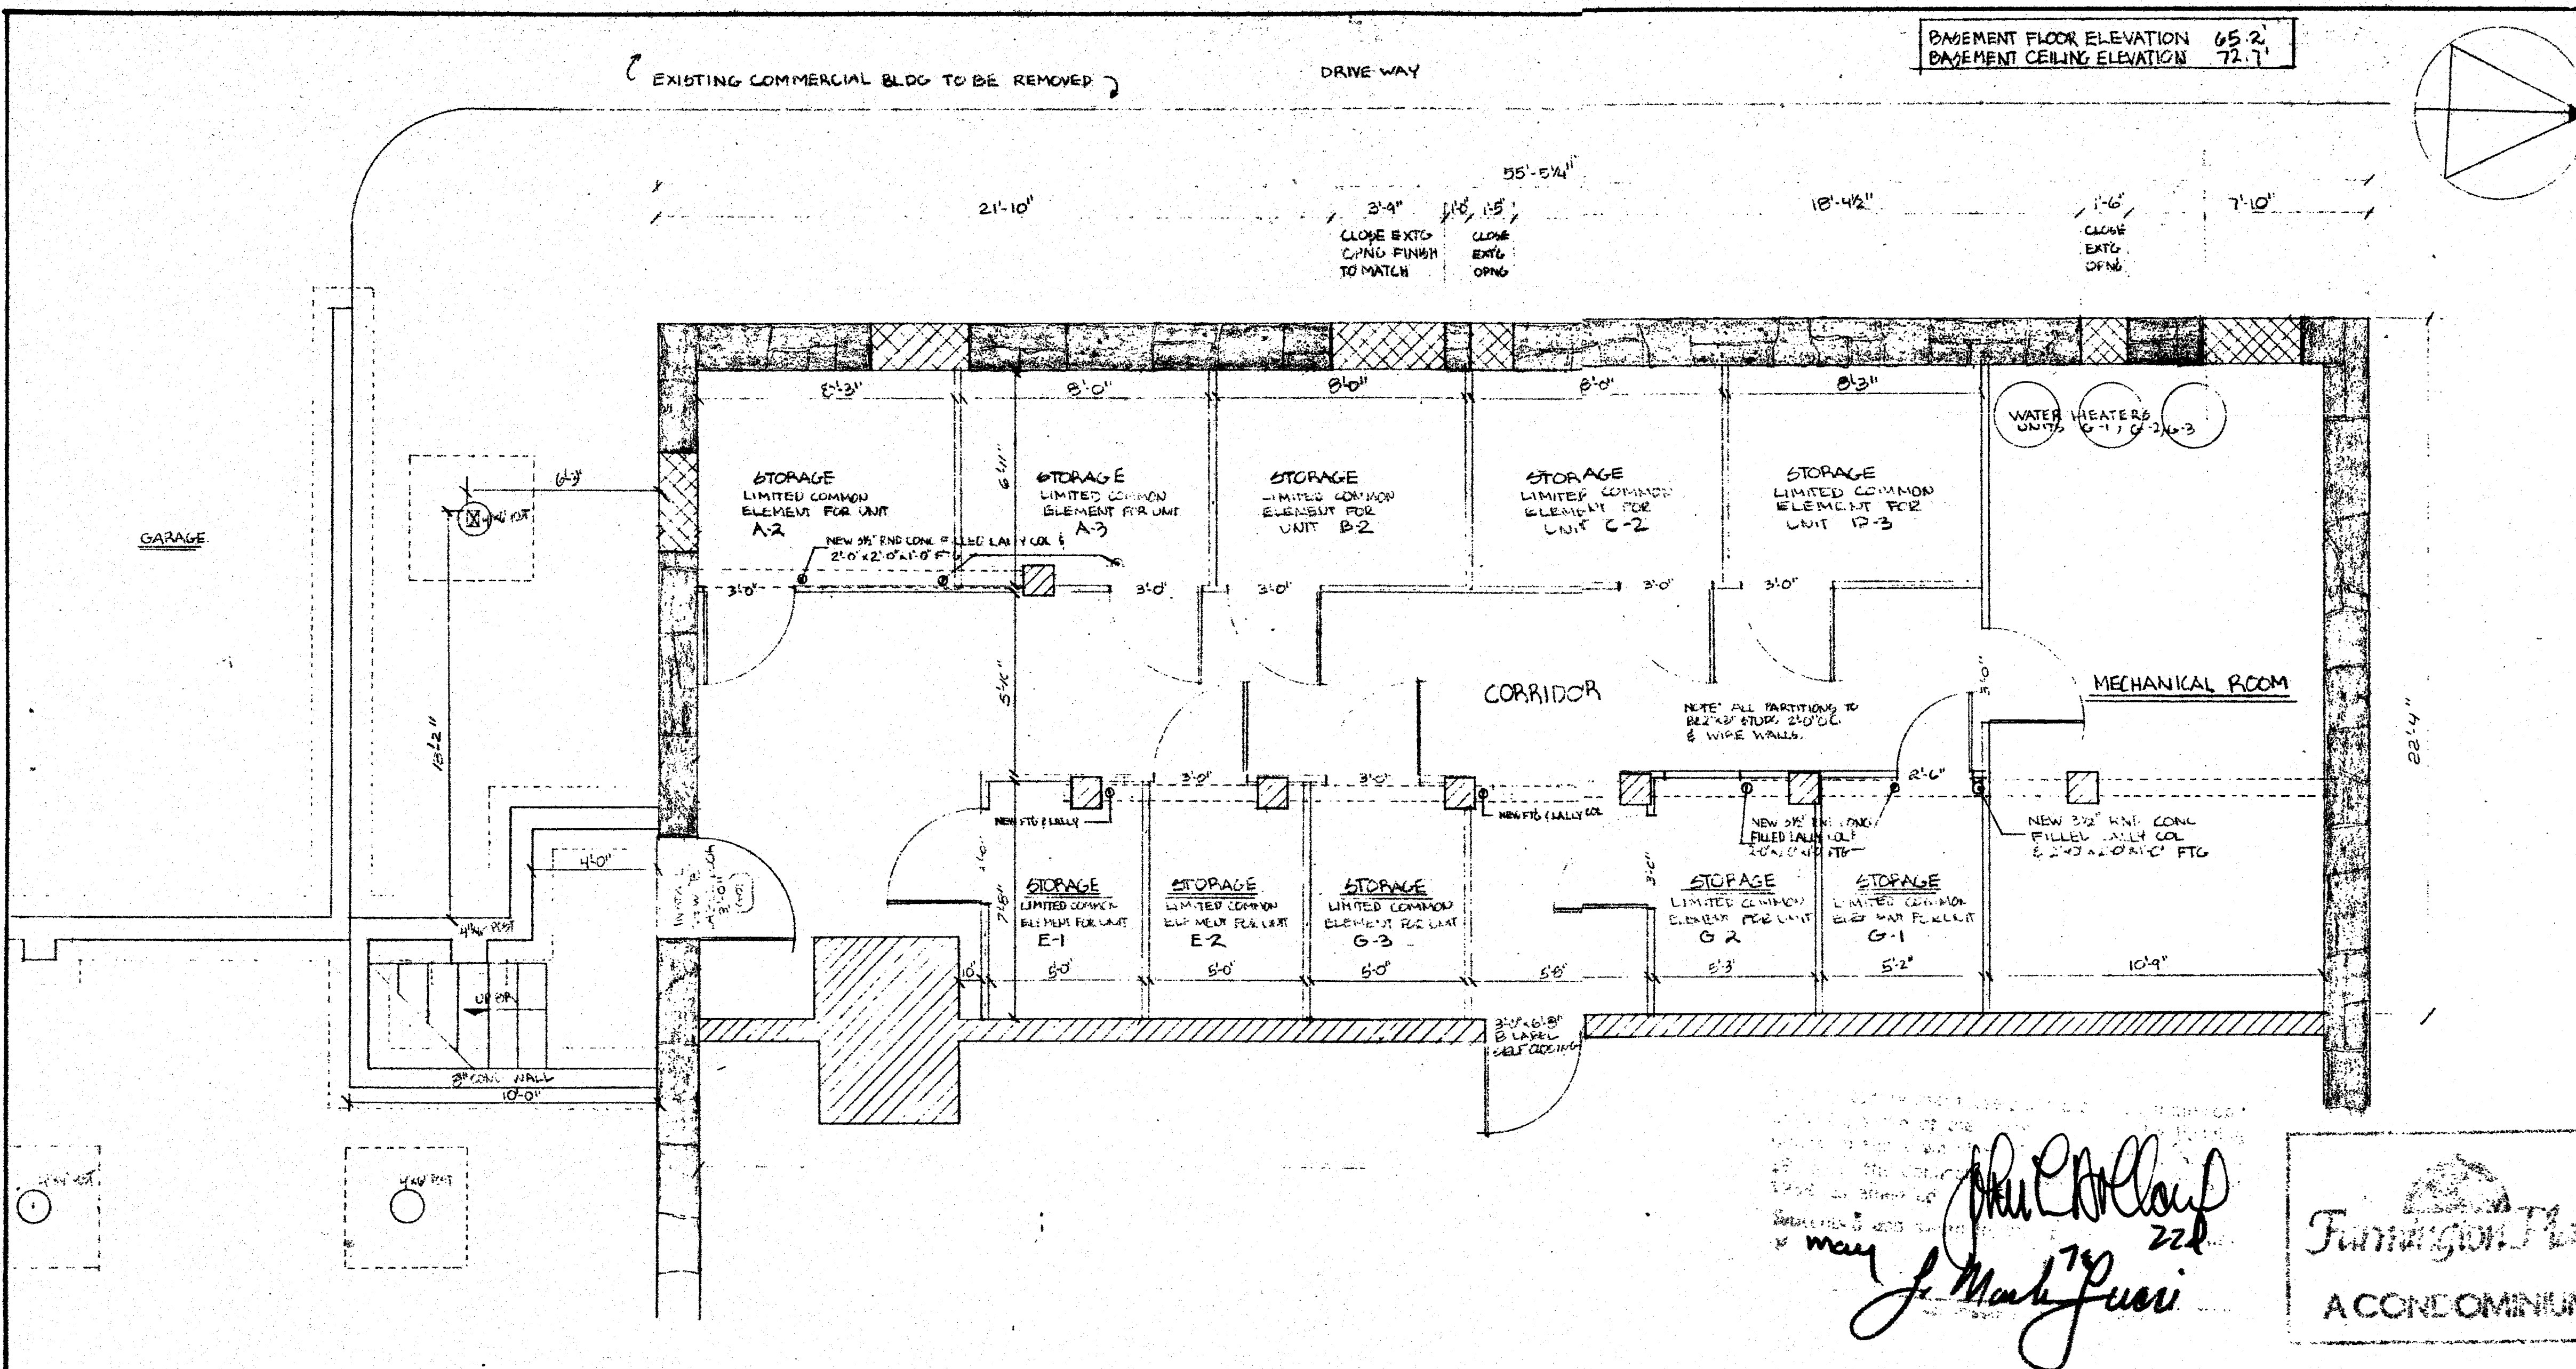


239 FARMINGTON AVENUE
HARTFORD, CONNECTICUT

THE HARTFORD BUILDING RECYCLING INC.

SCALE: 1/4" = 1'-0" DRAWN: DRS. CHECKED: JRS. DATE: 5/12/78

UNIT 6
B'SMT PROPOSED

441

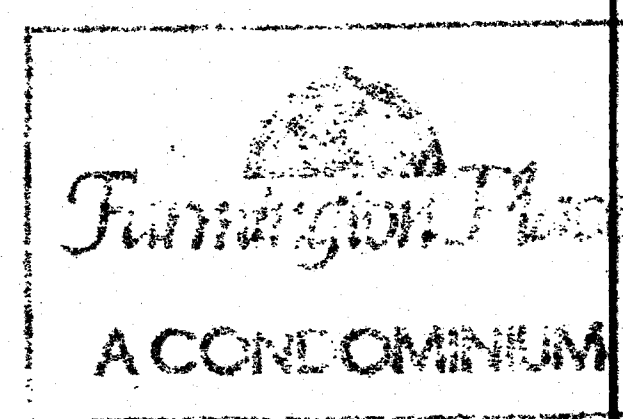

Handwritten signatures and notes:
J. Mark Pueri
222
may