


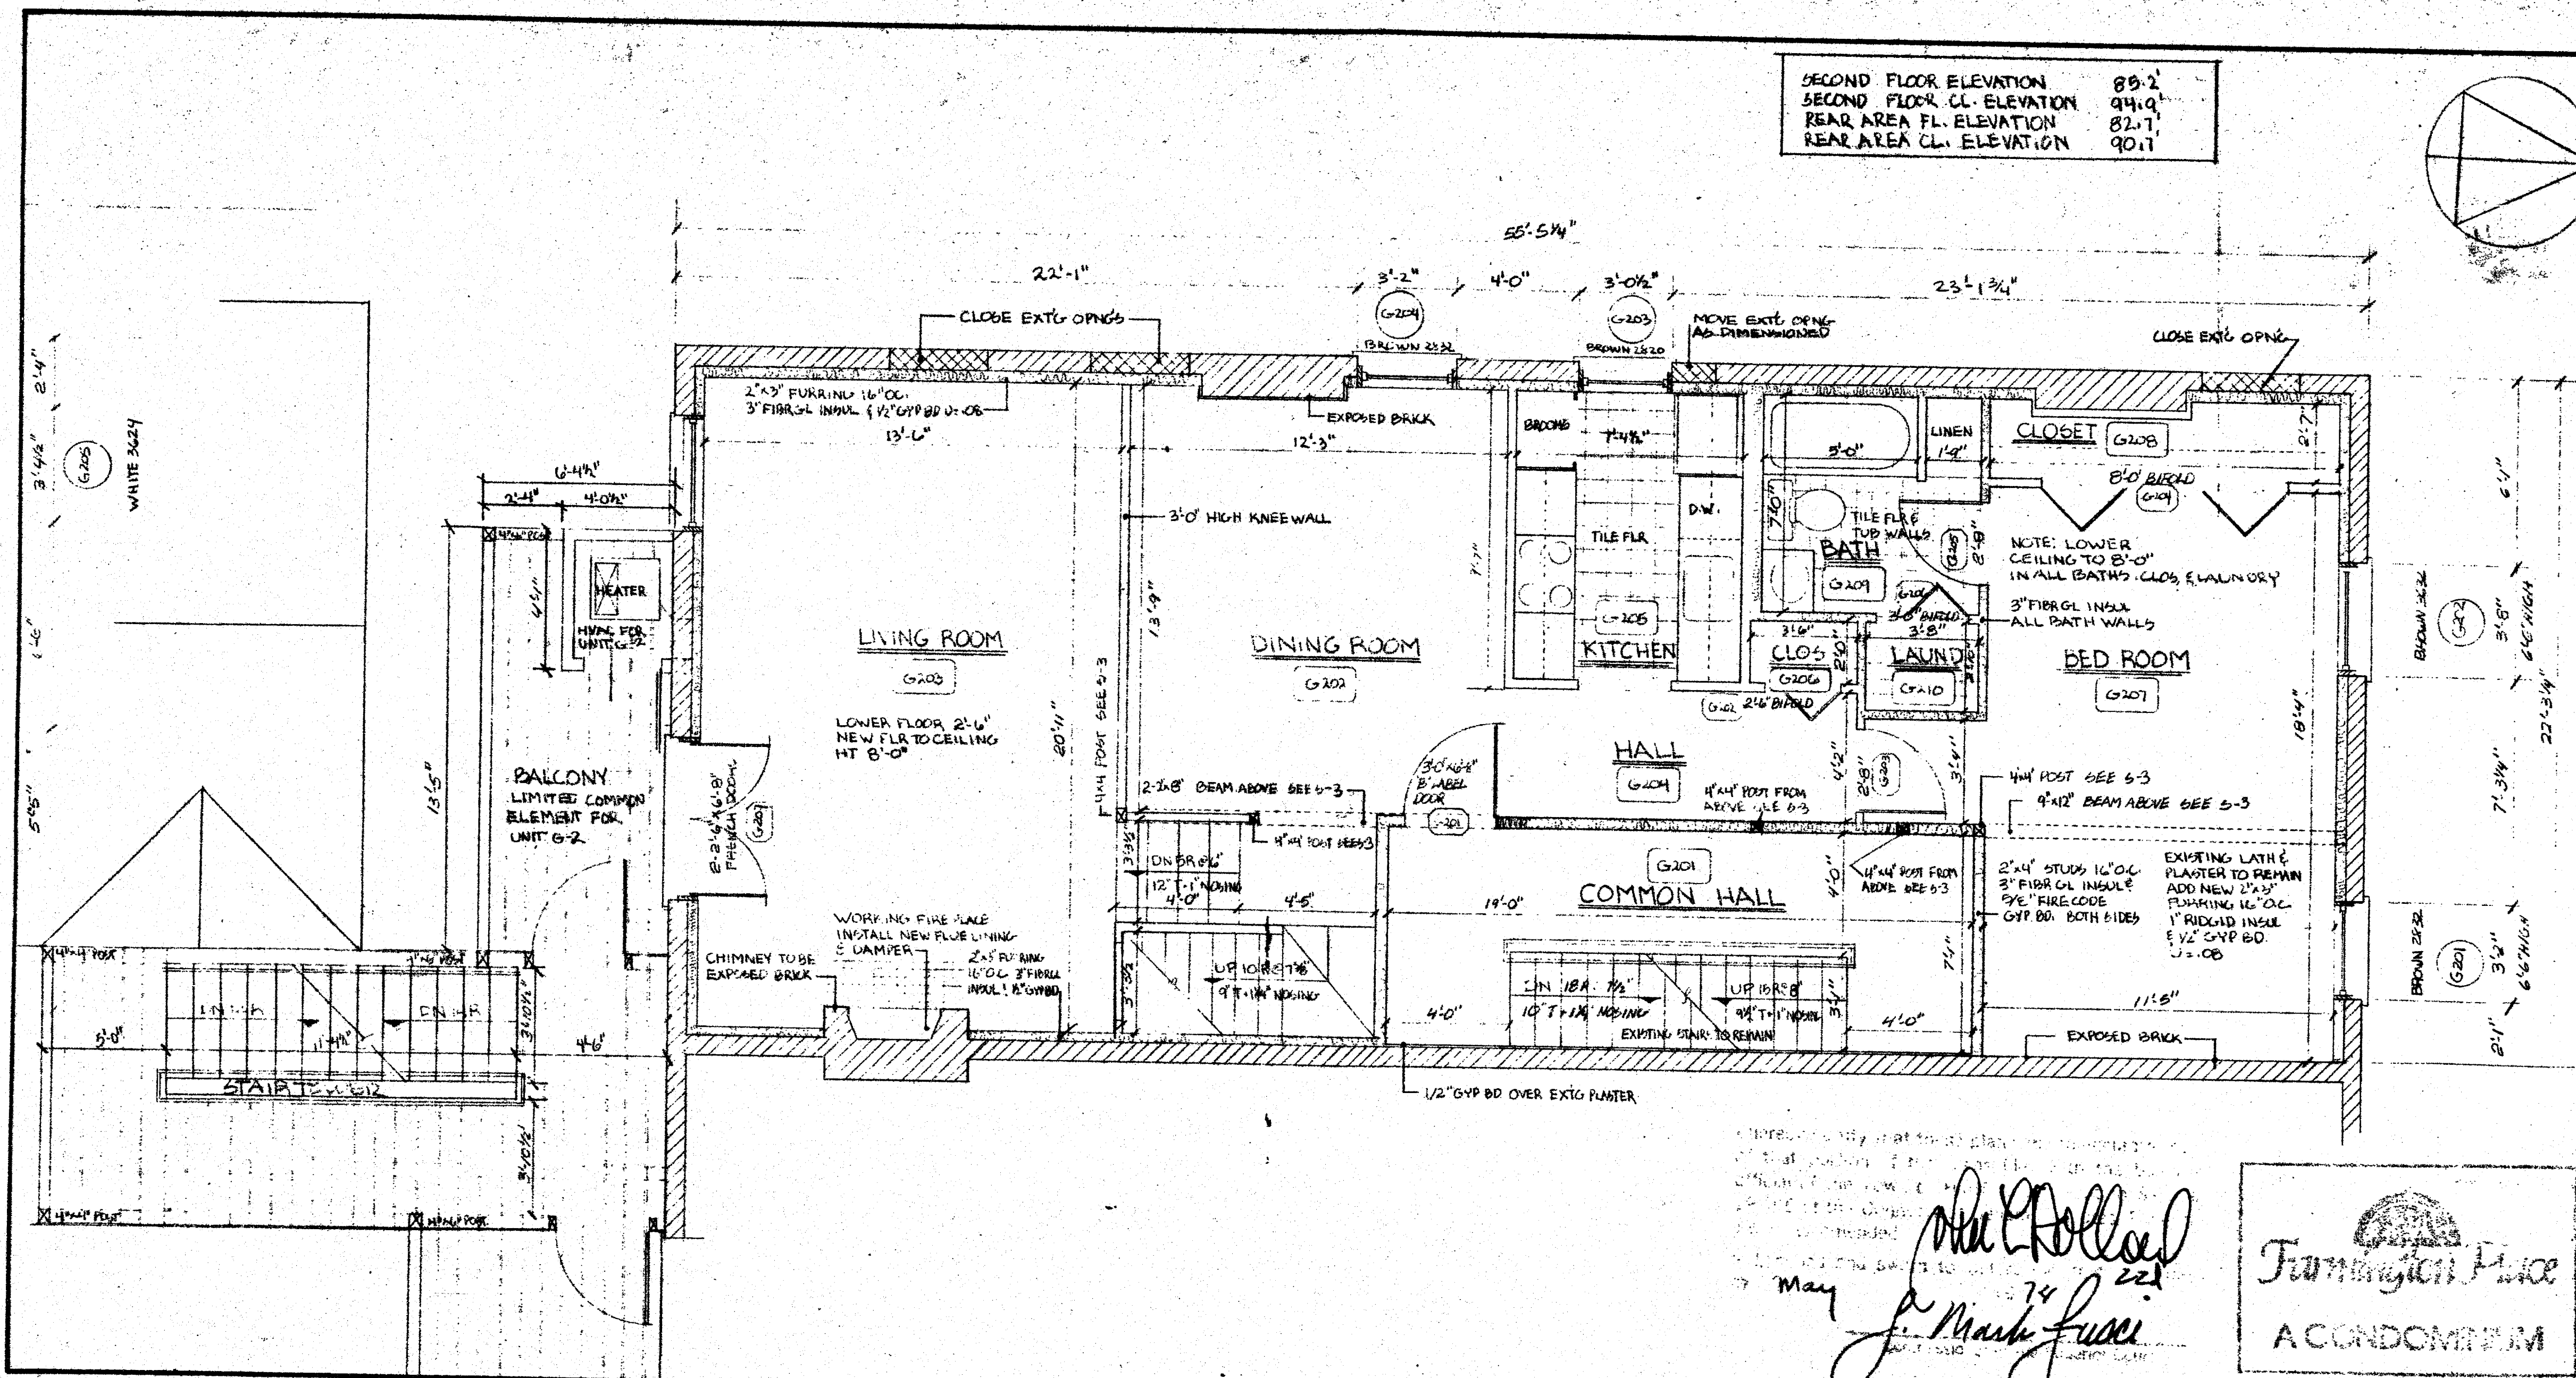

**239 FARMINGTON AVENUE
 HARTFORD, CONNECTICUT**

THE HARTFORD BUILDING RECYCLING INC.

SCALE: 1/4" = 1'-0" **DATE: 5/11/78**

UNIT G-2
2nd FLOOR PROPOSED

43

John P. Holland
 May 1978
J. Mark Lucci

