

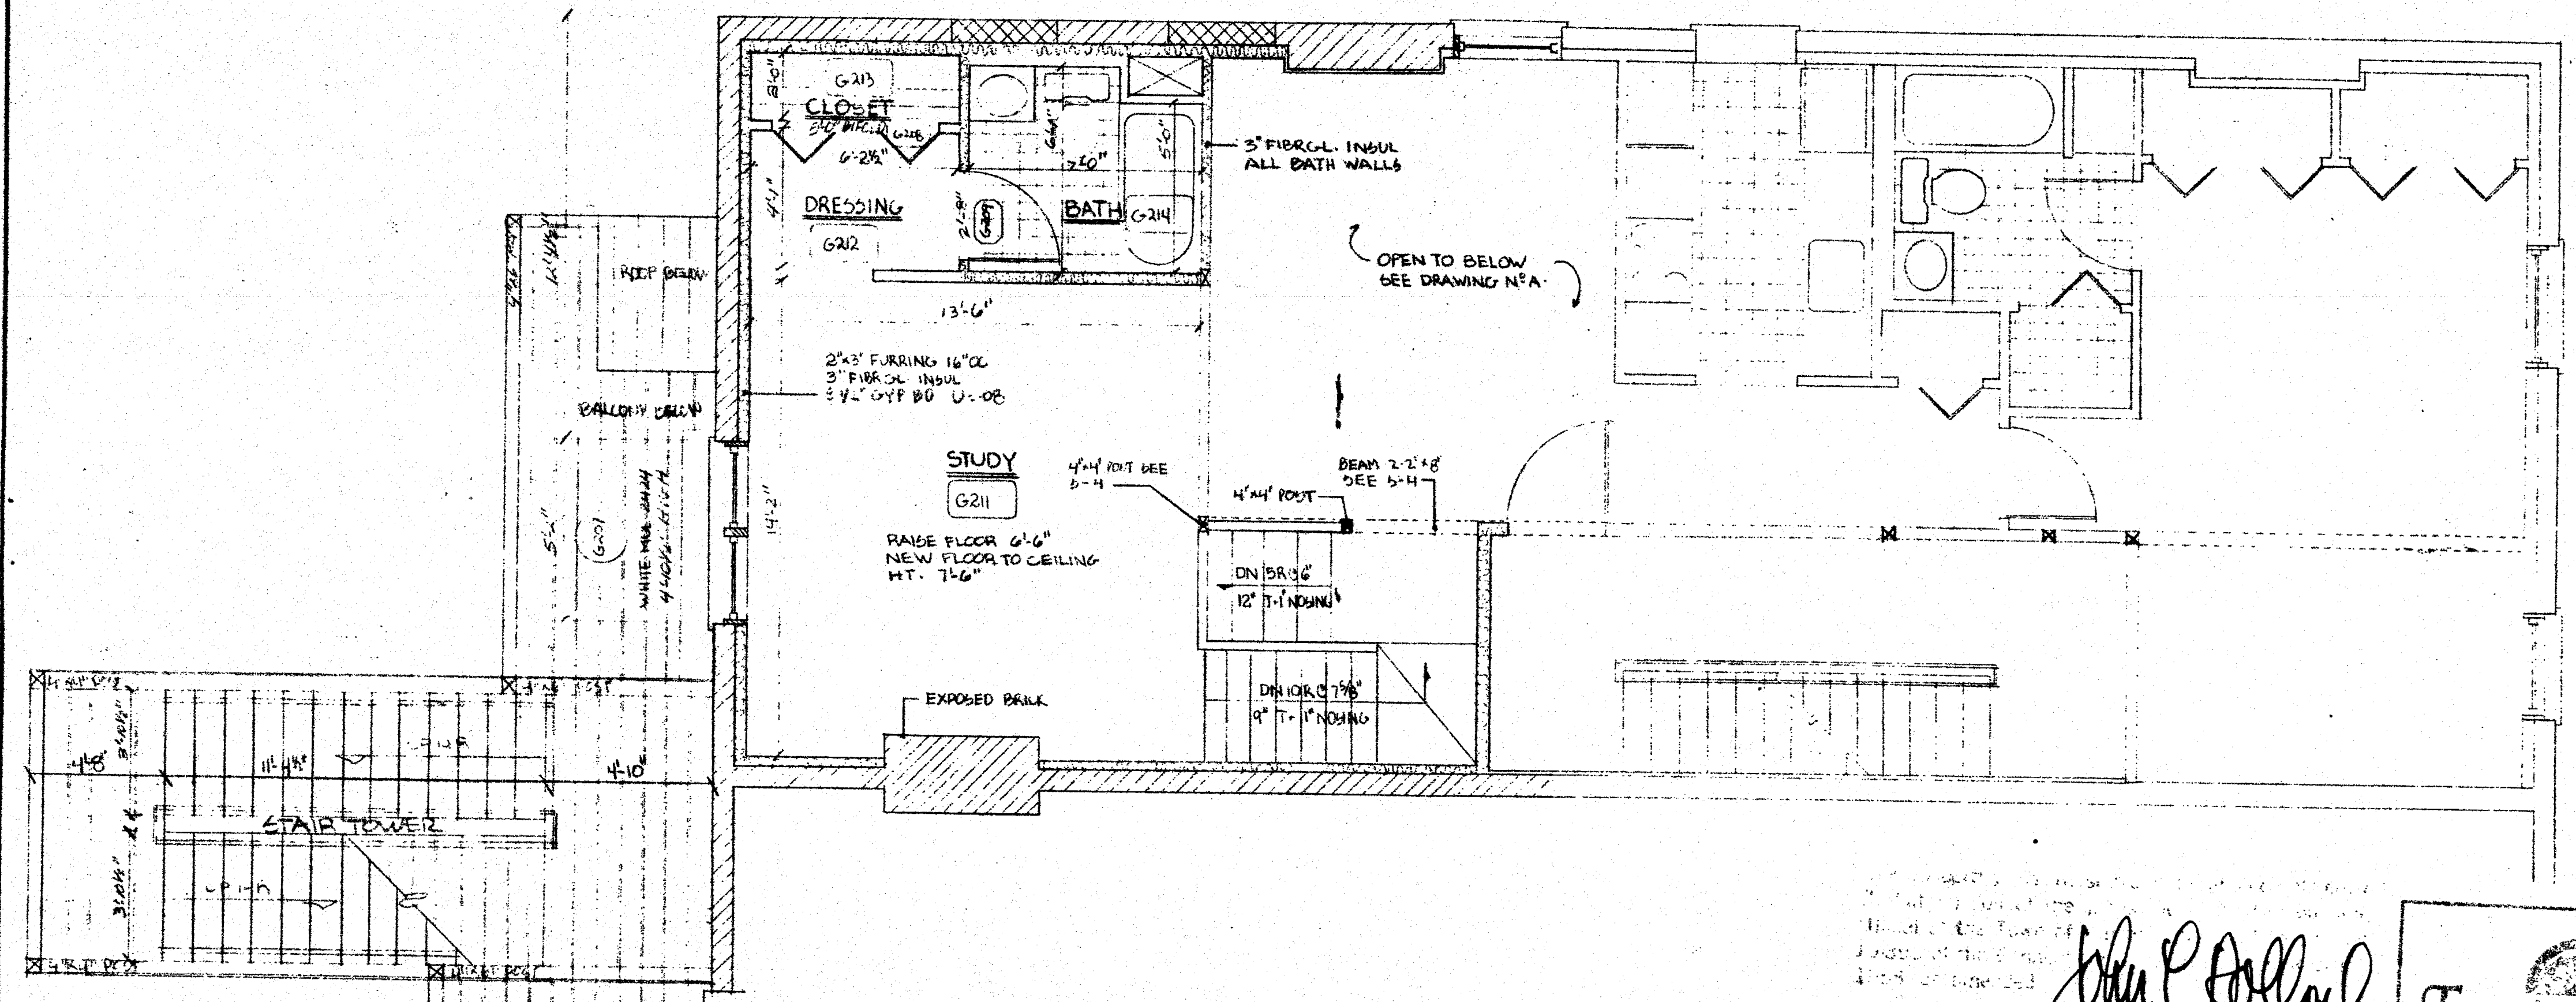


MEZZANINE FLOOR ELEVATION 91.5'
MEZZANINE CL. ELEVATION 99.0'

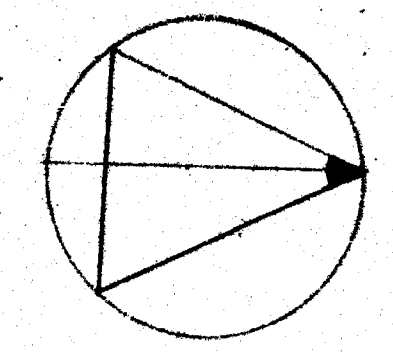

John L. Dollore
J. Mark Fucci
may 28 2000

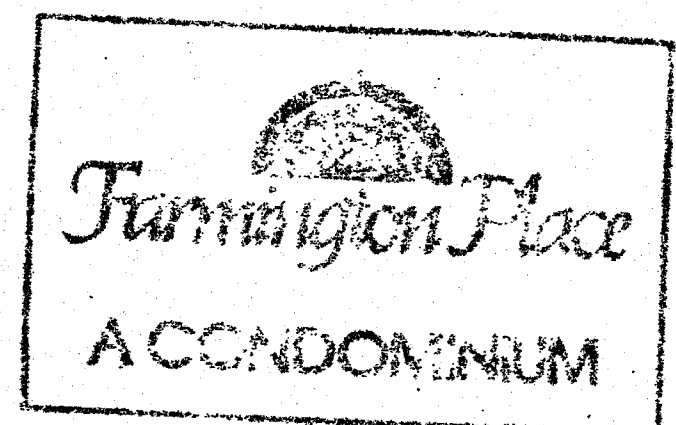

239 FARMINGTON AVENUE HARTFORD, CONNECTICUT		THE HARTFORD BUILDING RECYCLING INC.		DATE: 5/11/78
UNIT G-2		2 ND FLOOR MEZZANINE		SCALE: 1/4" = 1'-0"
				CHECKED: <i>[Signature]</i>
				DRAWN: DRS.

