



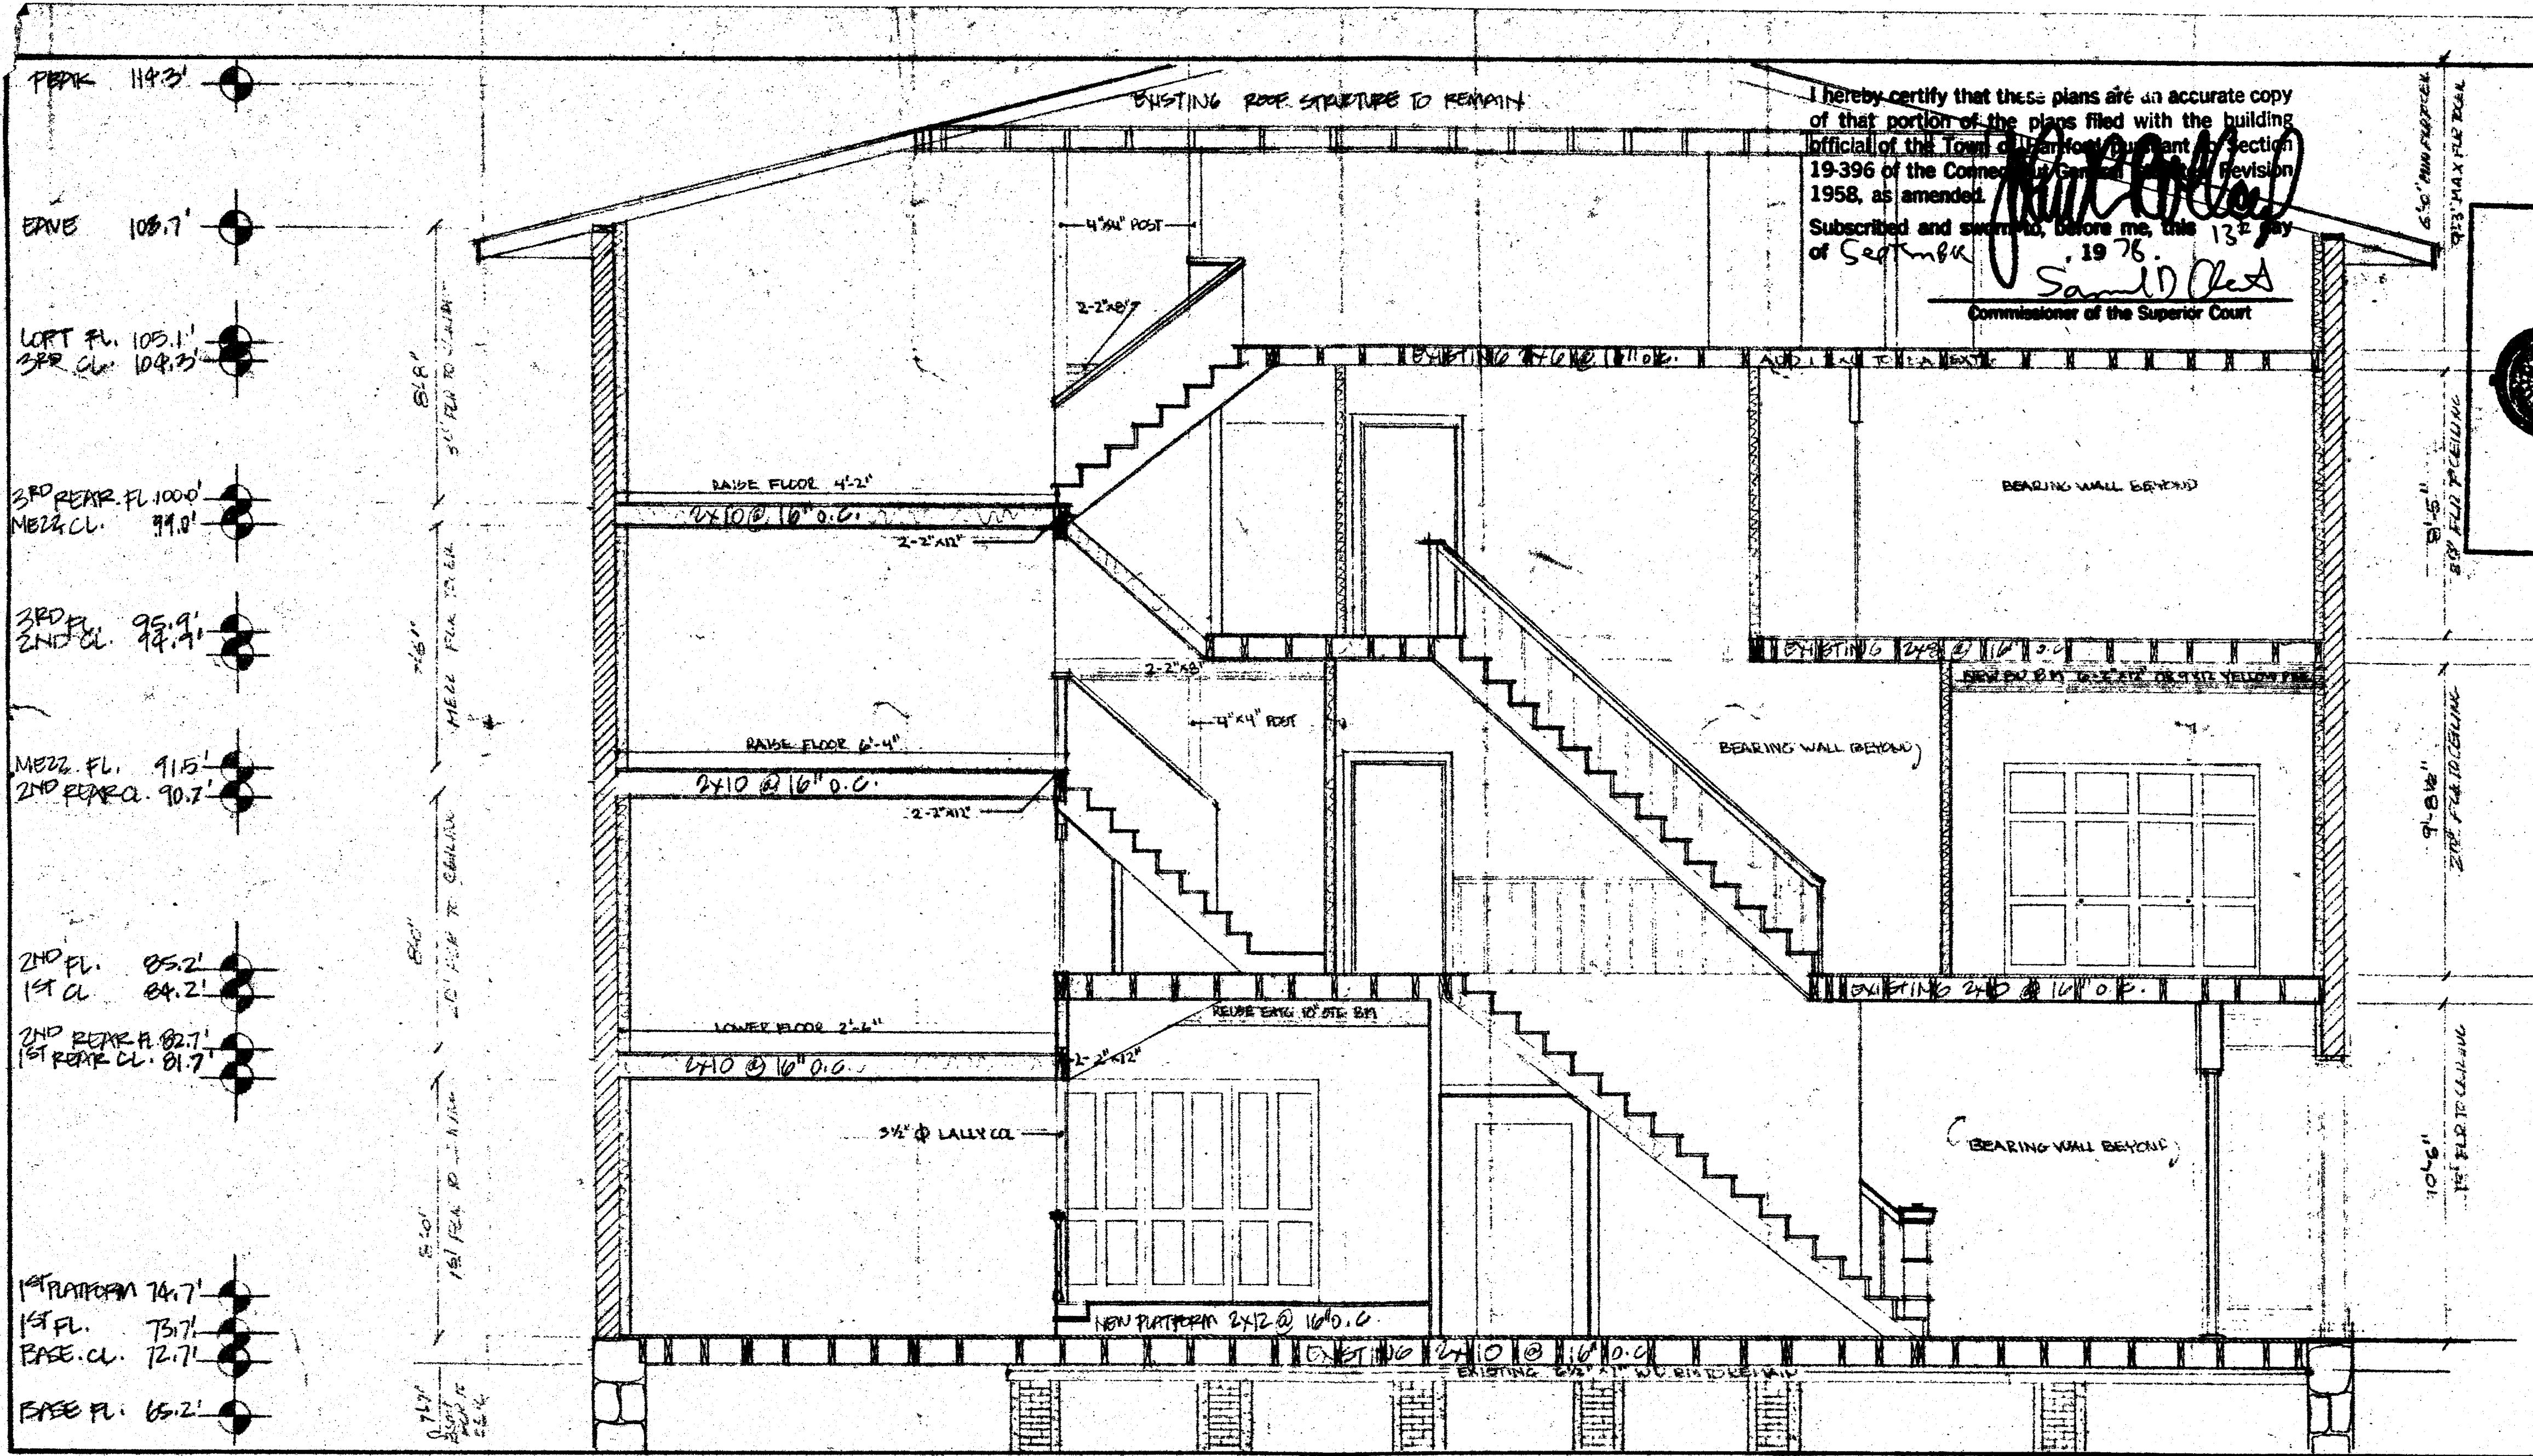

I hereby certify that these plans are an accurate copy of that portion of the plans filed with the building official of the Town of Hartford, Connecticut, Section 19-396 of the Connecticut General Statutes, Revision 1958, as amended.
 Subscribed and sworn to, before me, this 13th day of September, 1976.
Samuel D. Orest
 Commissioner of the Superior Court

Farmington Place
 A CONDOMINIUM

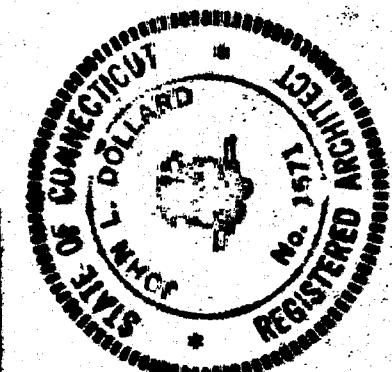

230 FARMINGTON AVENUE
 HARTFORD, CONNECTICUT
 FARMINGTON PLACE A CONDOMINIUM

THE HARTFORD BUILDING RECYCLING INC.

SCALE: 1/4" = 1'-0" DRAWN: P.D.S. CHECKED: [initials] DATE: 5/16/78

UNIT G	SECTION	A 47
--------	---------	---------