



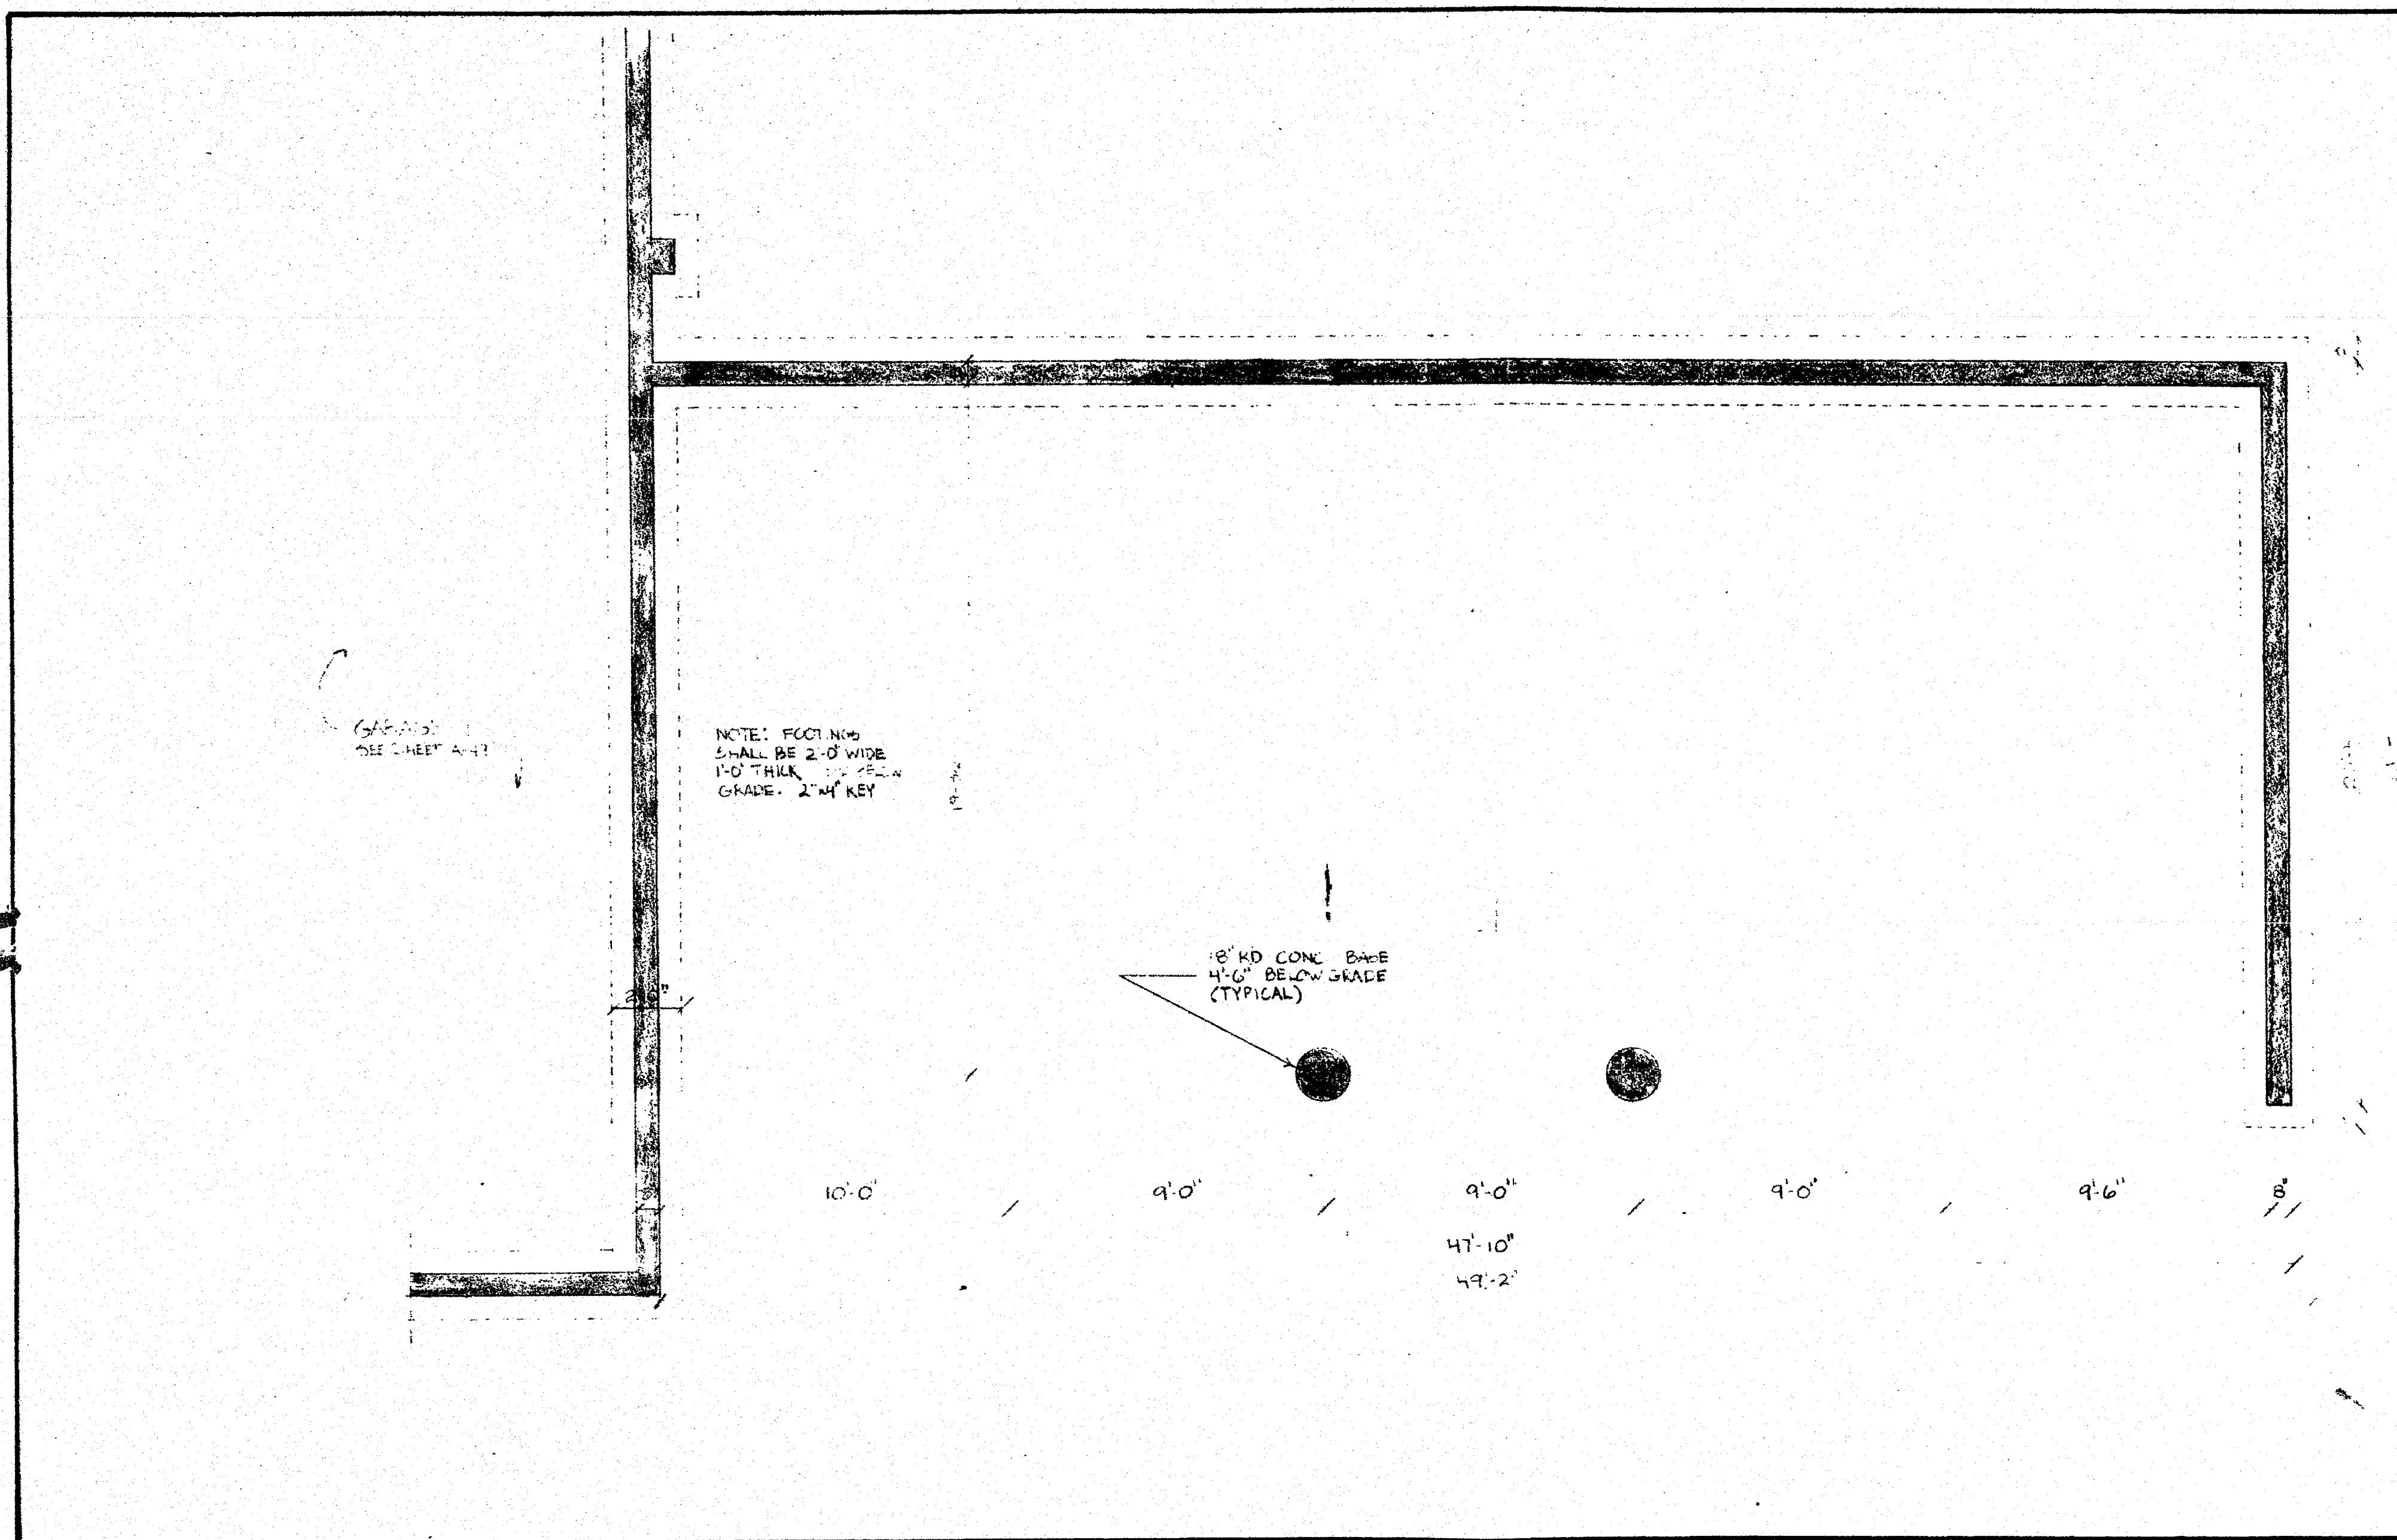

I hereby certify that these plans are an accurate copy of that portion of the plans filed with the Building Official of the Town of Farmington, Section 19-396 of the Connecticut General Statutes, Revision 1958, as amended.
Subscribed and sworn to, before me, this 13th day of September, 1978.
[Signature]
Commissioner of the Superior Court

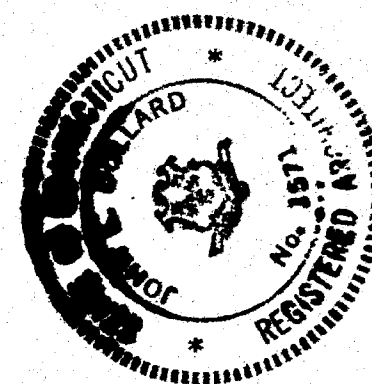

67-79 IMLAY ST. & 235-239 FARMINGTON AVE
HARTFORD, CONNECTICUT

THE HARTFORD BUILDING RECYCLING INC.

SCALE: 1/4" = 1'-0" DRAWN: DRS CHECKED: [Signature] DATE: 4/13/78

GARAGE 2

PLAN

