



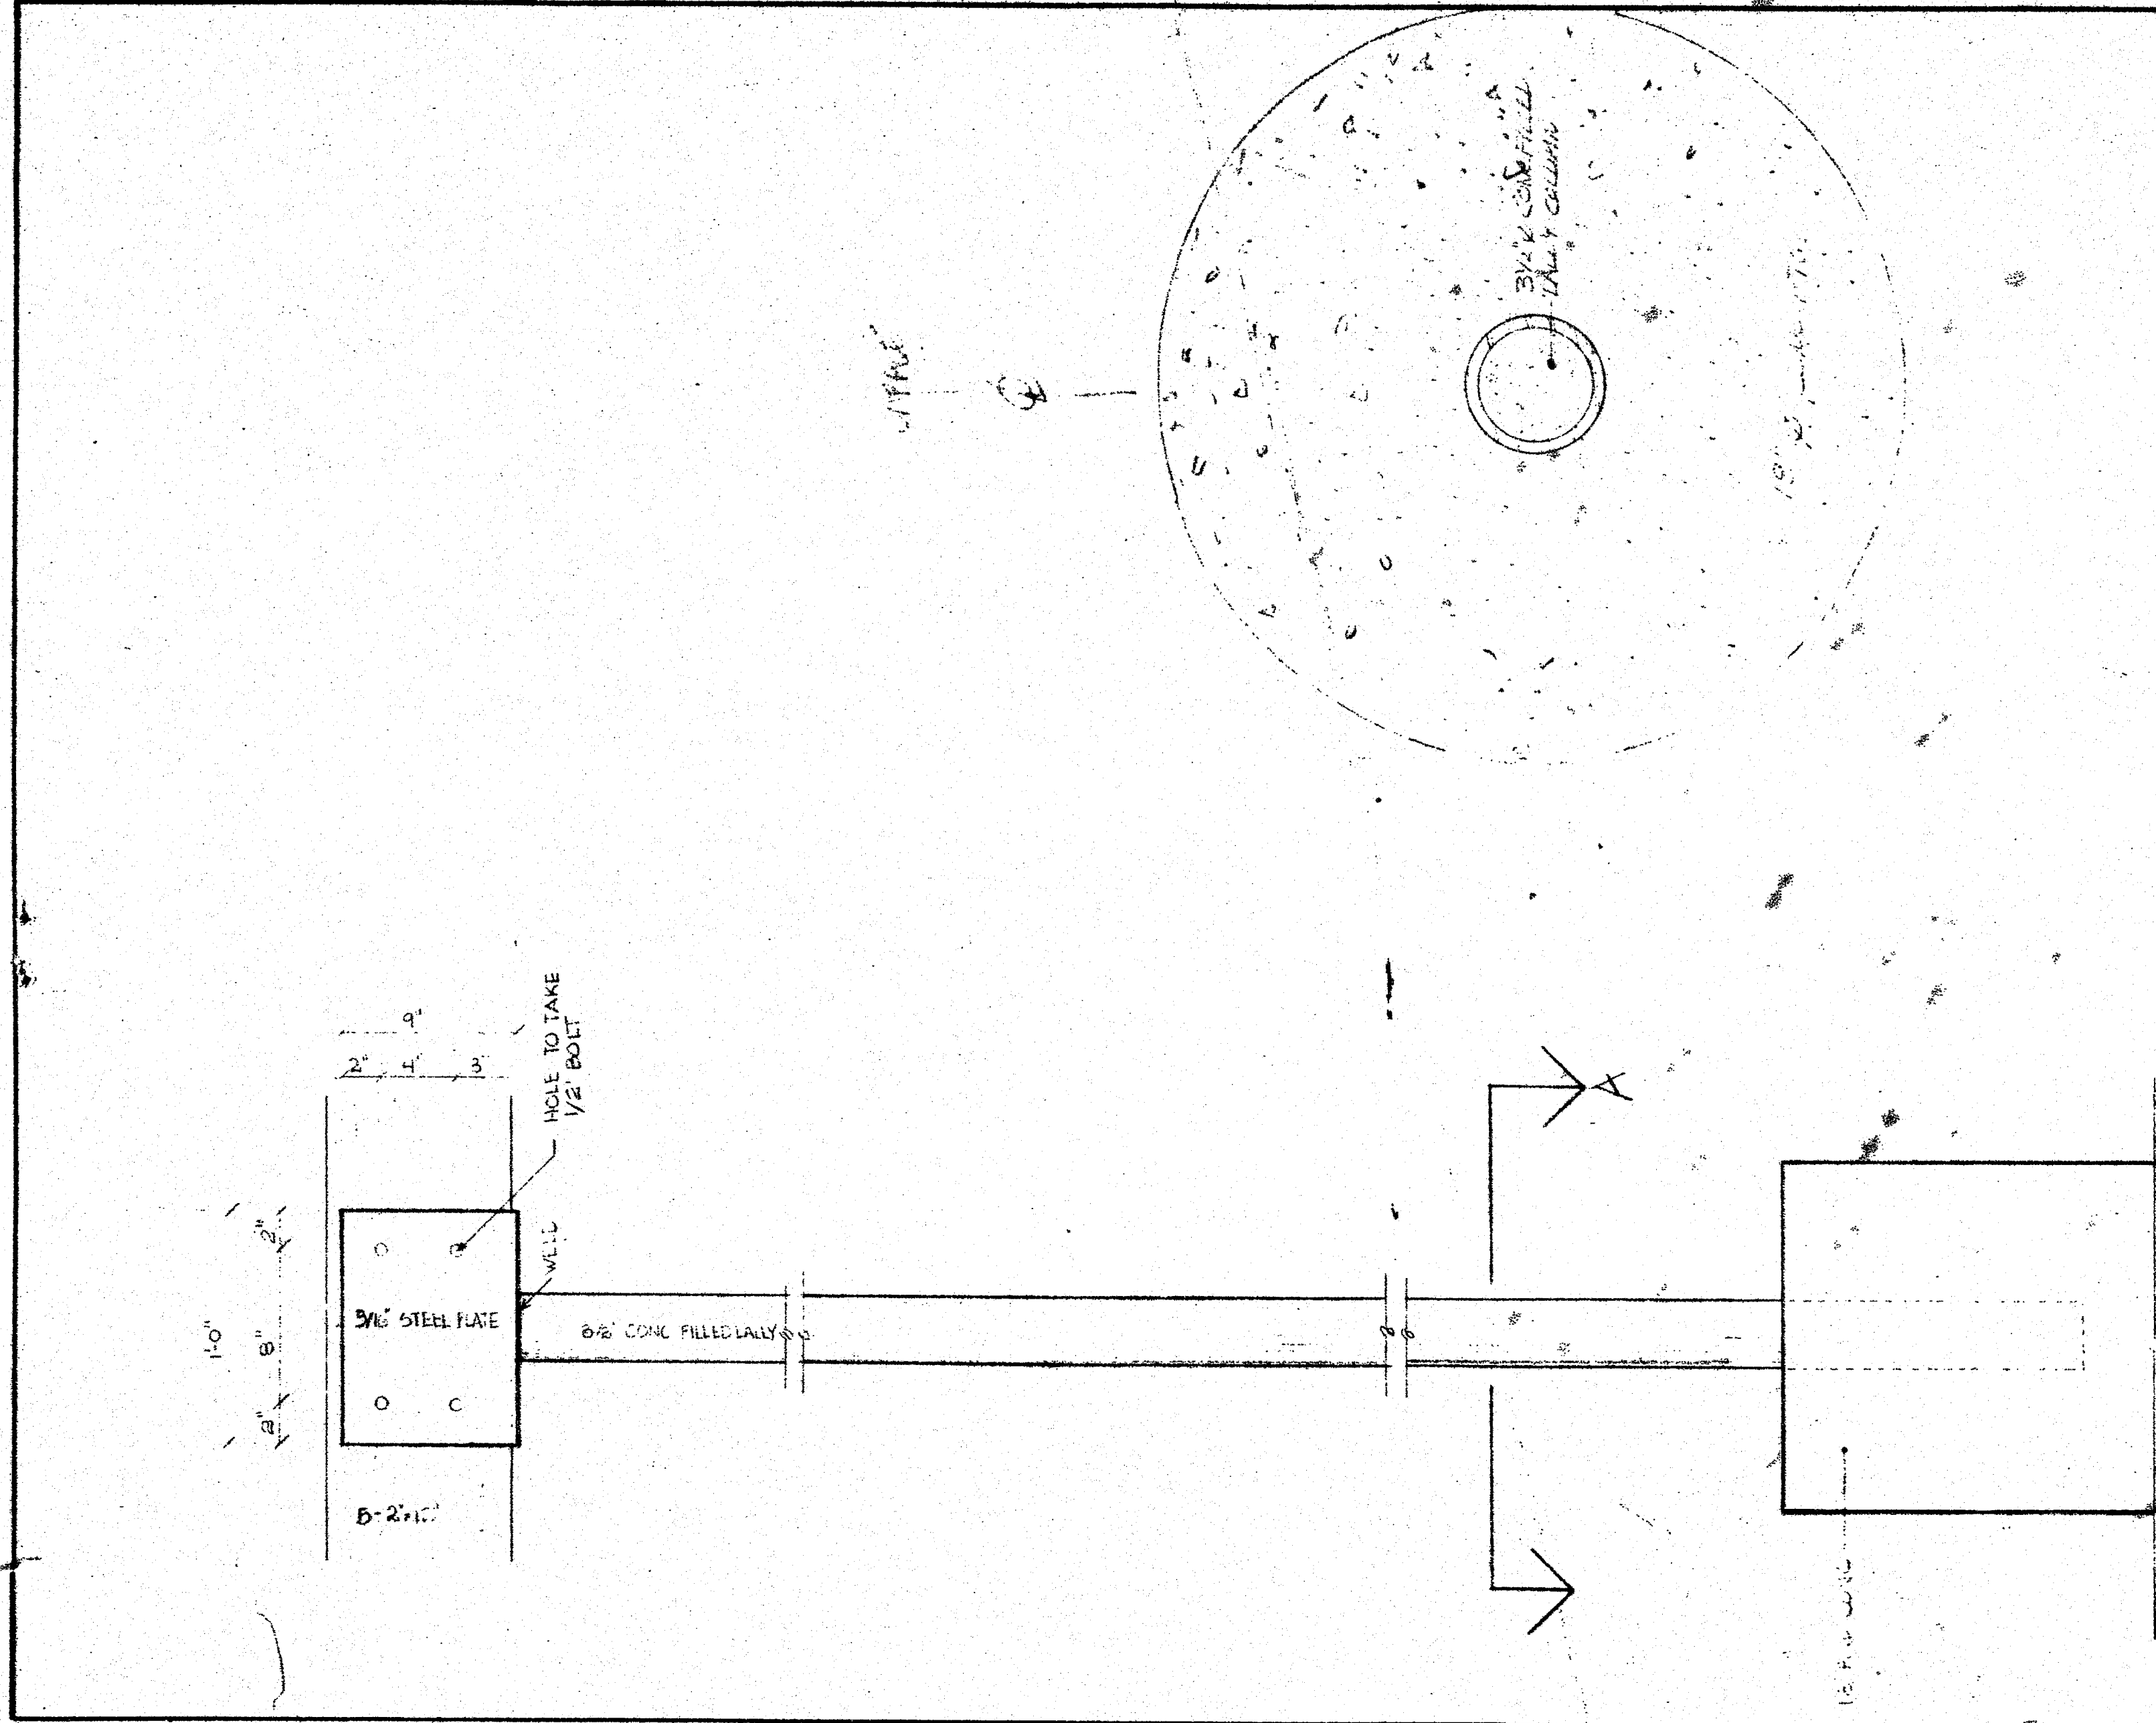

SECTION A
3/8" = 1'-0"

DETAIL #1
1/2" = 1'-0"

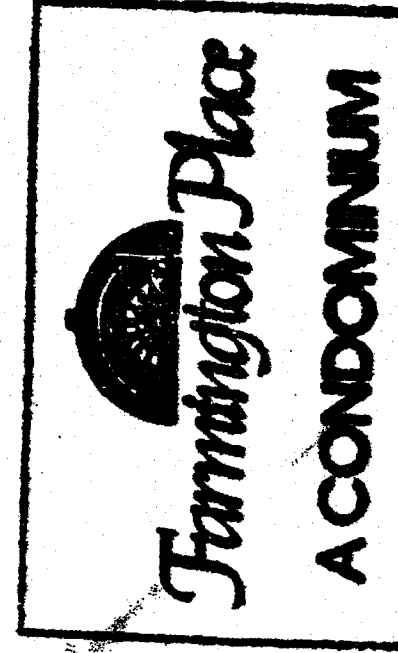

I hereby certify that these plans are an accurate copy of that portion of the plans filed with the building official of the Town of Hartford, Connecticut, Section 19-396 of the Connecticut General Statutes, as amended, 1958, as amended. Subscribed and sworn to before me, this 13th day of September, 1978.

James J. [Signature]
Commissioner of the Superior Court



67-79 INLAY ST. # 235-239 FARMINGTON AVENUE
HARTFORD, CONNECTICUT

THE HARTFORD BUILDING RECYCLING INC.

SCALE: 1/8" = 1'-0" DRAWN: DRB CHECKED: [Signature] DATE: 5/4/78

GARAGE

DETAILS

