

2

2-5

JEFFERY C. LINFERT

54 - 56 WILLARD STREET

HARTFORD

SCALE: 1" = 20'

N/E LARRY ROSS

CONNECTICUT

MARCH 12, 1979

REVISED: MARCH 29, 1979 *W. J. M.*

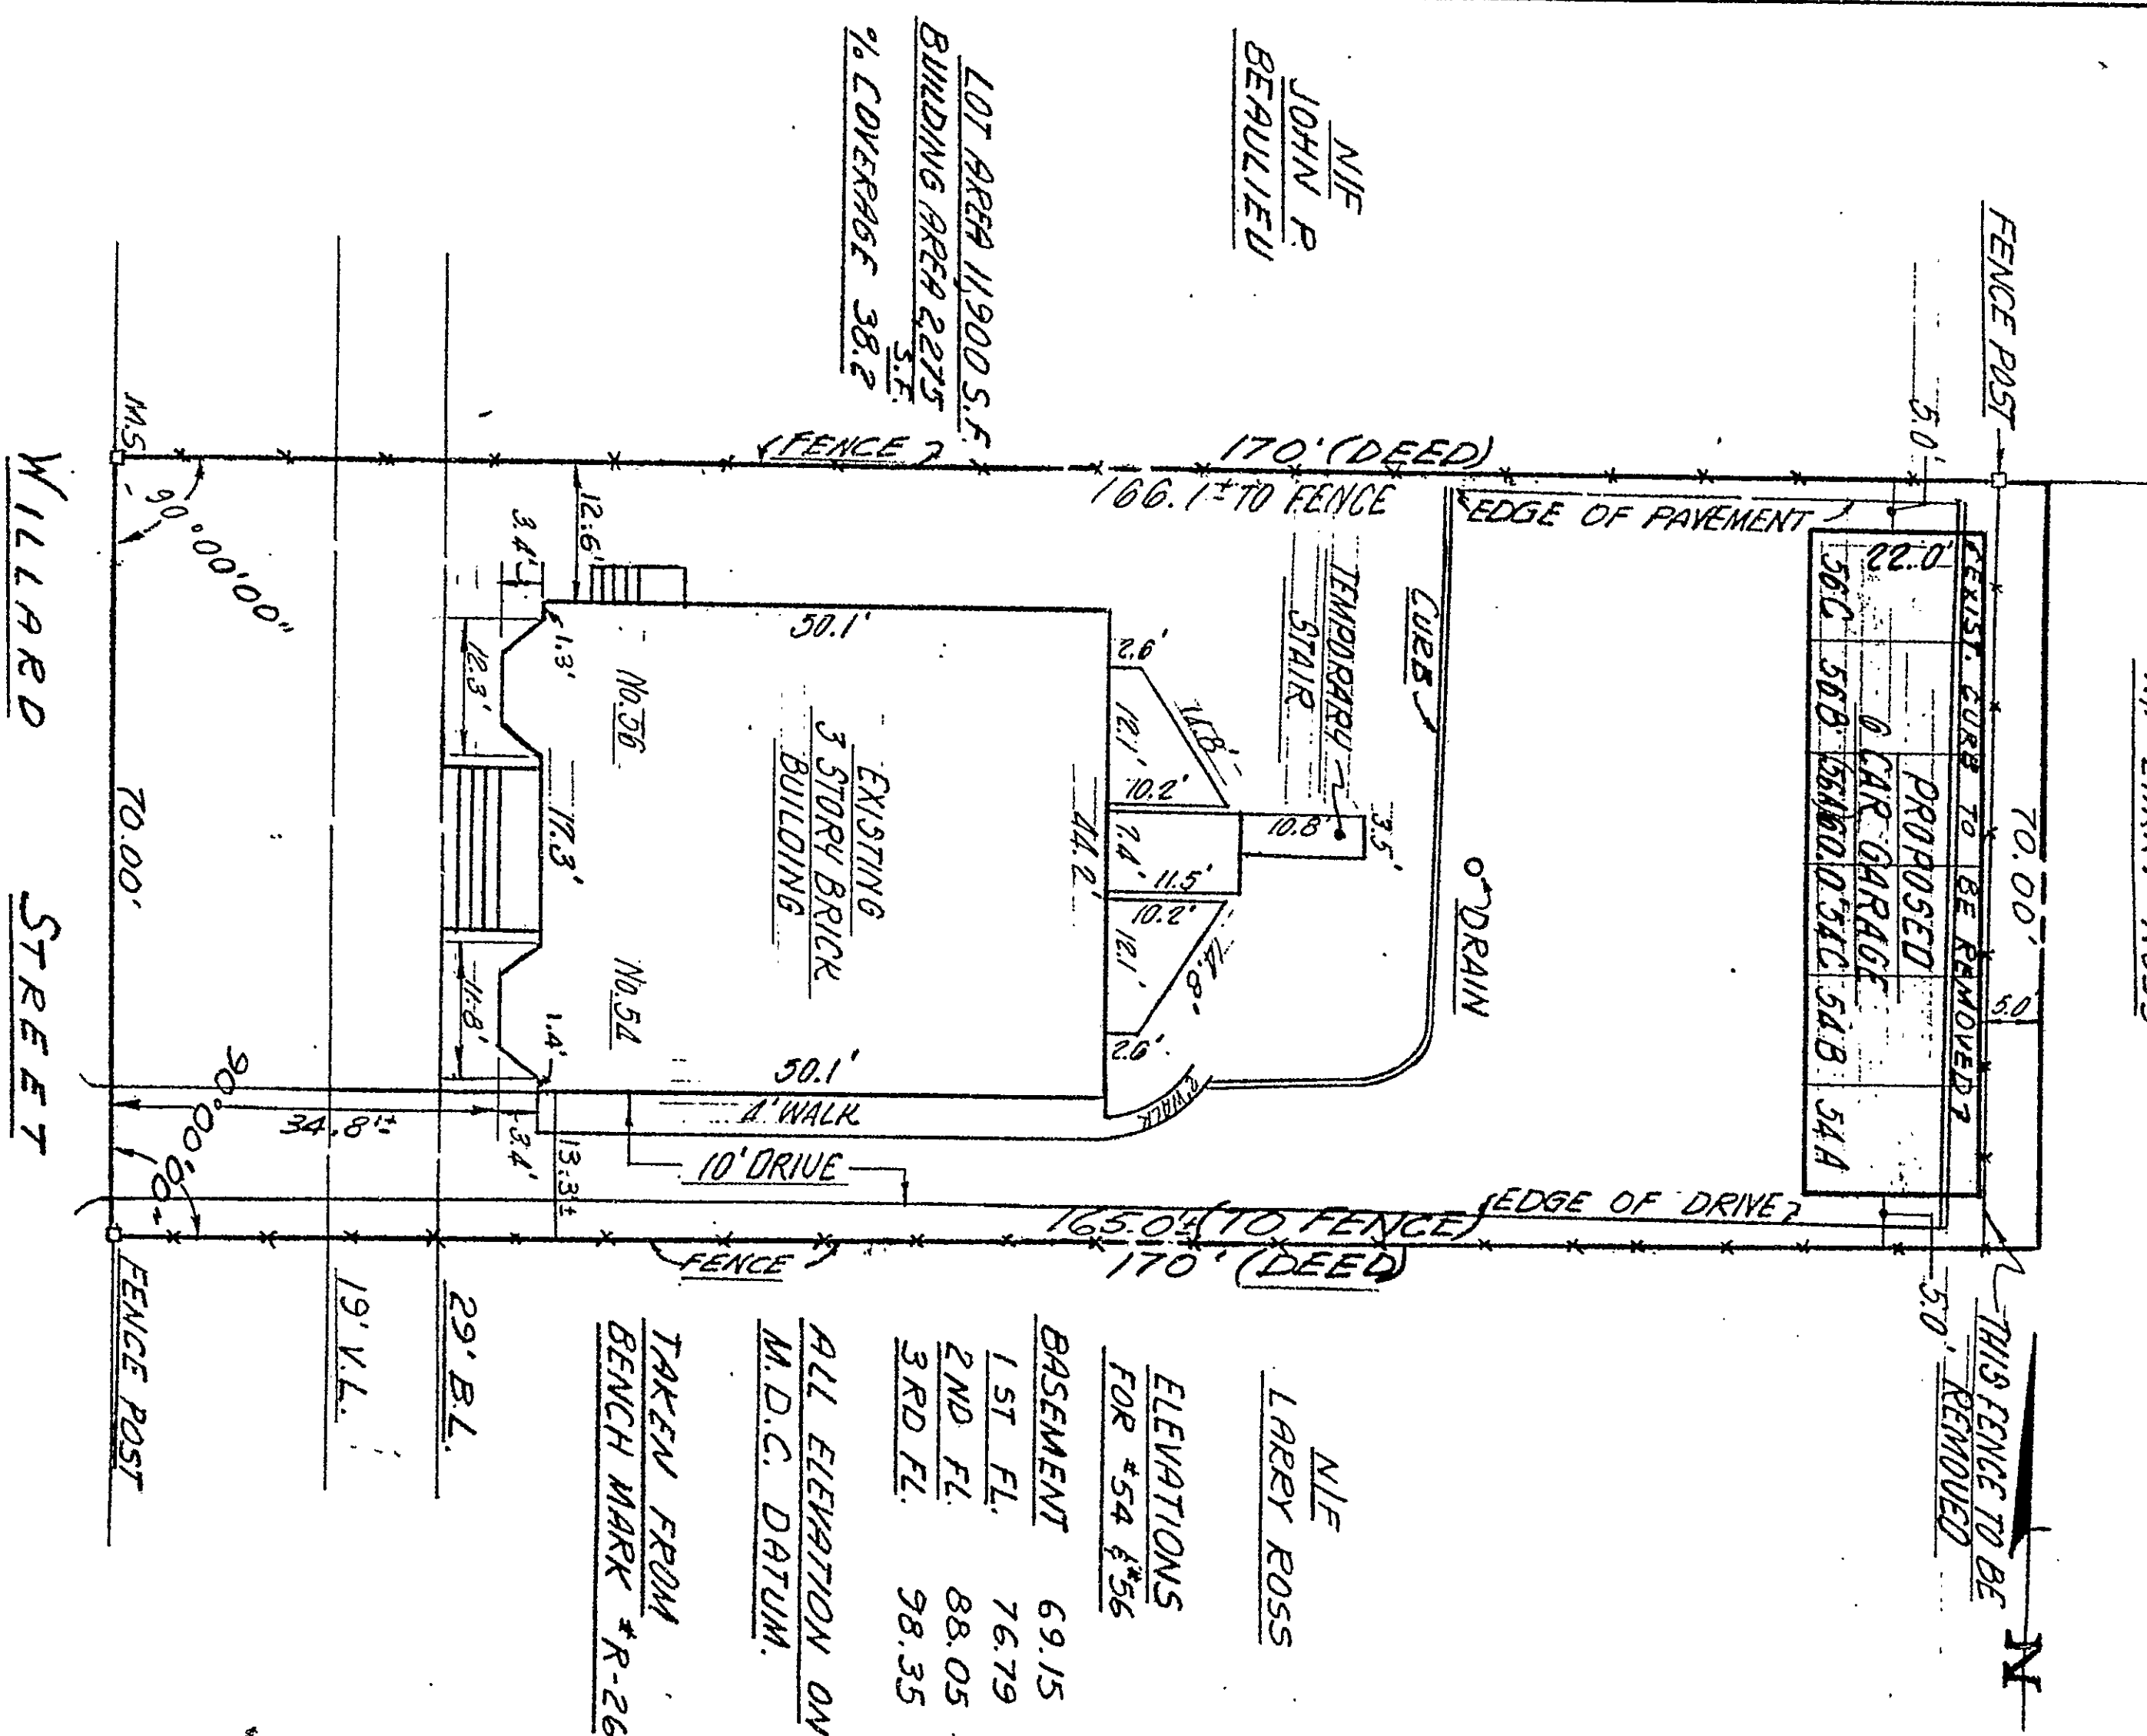


EXHIBIT "B"



I hereby certify that this map and survey were prepared in accordance with the standards of a Class #2 survey as defined in the Code of Practice for Standards of Accuracy of Surveys and Maps, adopted December 10, 1975, and as amended by the Connecticut Association of Land Surveyors, Inc.

CLOSE, JENSEN & MILLER
Civil Engineers & Surveyors

Civil Engineers & Surveyors

John H. Miller