


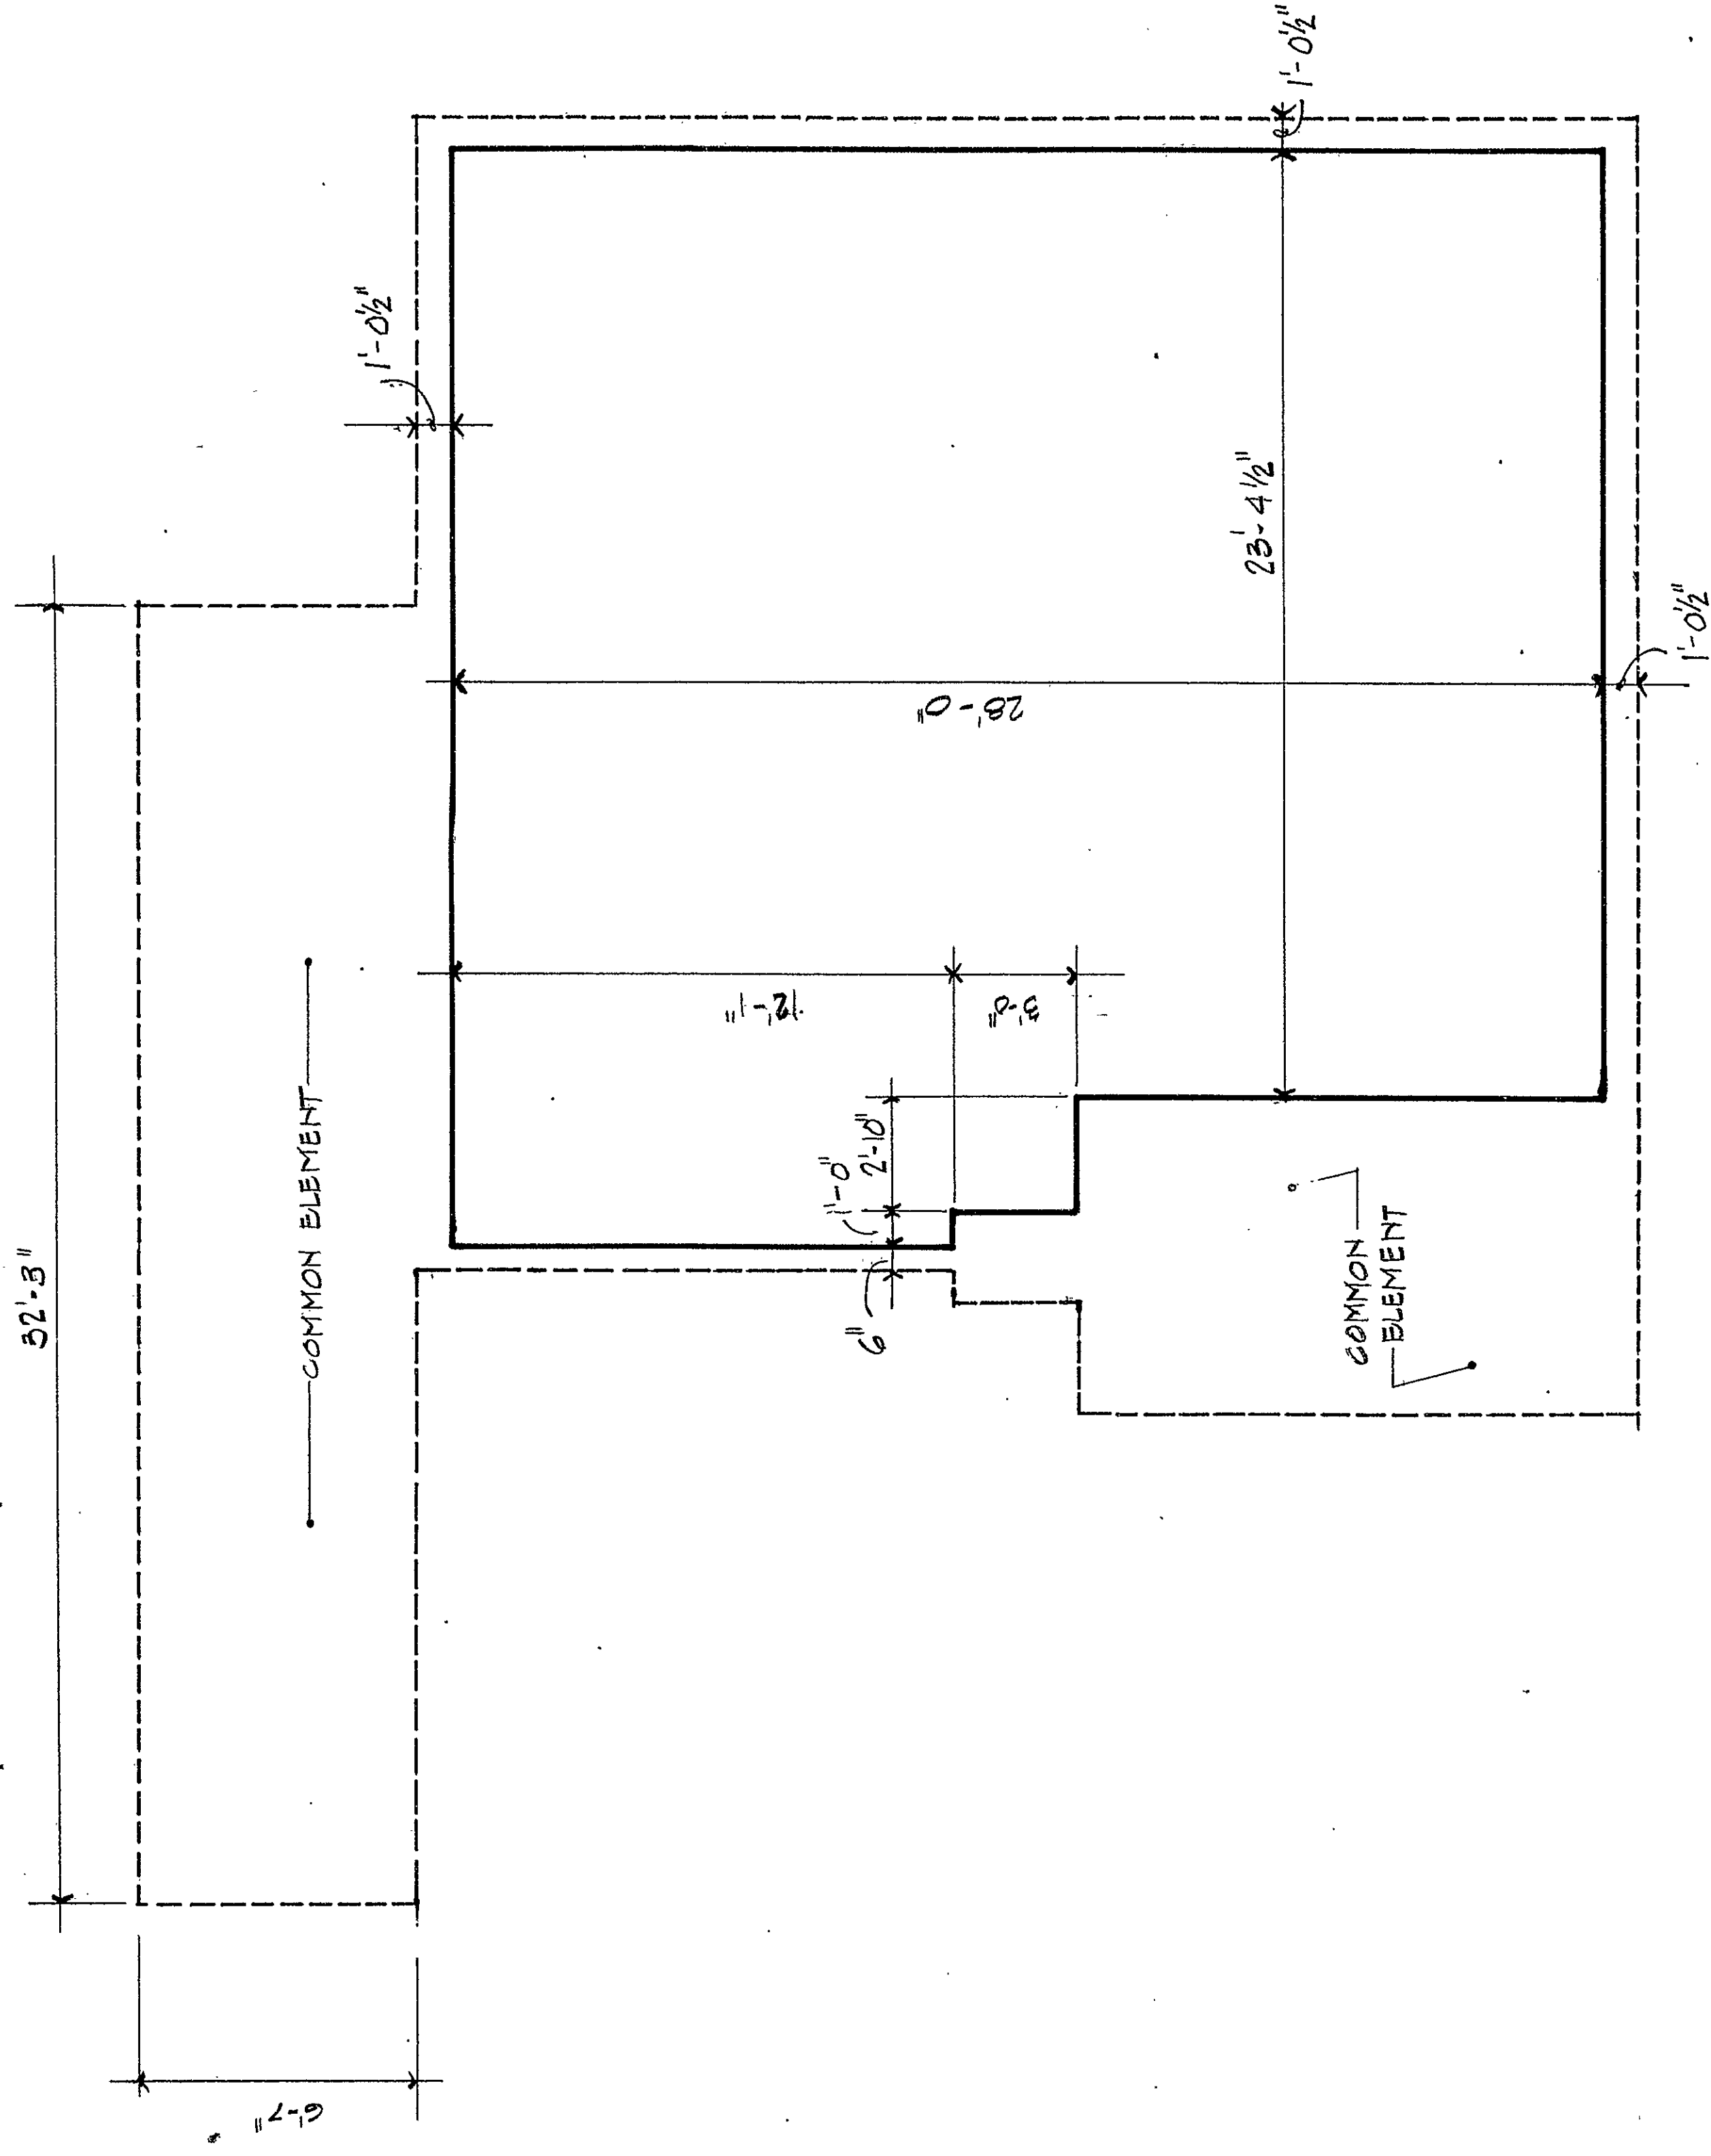

NOTE:
APPROXIMATE LOCATIONS AND ELEVATIONS WITH RESPECT
TO GRADE ARE SHOWN ON SHEET NO. 1 OF 5 BY GENIE DUBIEL
L.S. 9675, DATED FEB 12-1982
FOR LOCATION AND DIMENSIONS, SEE
SHEET 1 OF 5 BUILDING # 177-175

EXHIBIT D TO DECLARATION
LEGAL TECHNICAL DEVELOPMENT CORP.

CERTIFIED TO BE AN ACCURATE COPY OF PORTIONS OF THE PLANS ON FILE WITH THE CITY OF HARTFORD, CONNECTICUT BUILDING DEPARTMENT. <i>Douglas Moser</i> DOUGLAS MOSER - ARCHITECT DATE: 5/4/82 VERIFICATION STATE OF CONNECTICUT COUNTY OF TOLLAND, ss: I, <i>Douglas Moser</i> , being duly sworn, PERSONALLY APPEARED DOUGLAS MOSER WHO HAS SOLEMNLY AFFIRMED TO THE TRUTH OF THE STATEMENT TO WHICH HIS NAME IS SUBSCRIBED. <i>Douglas Moser</i> COMMISSIONER OF THE SUPERIOR COURT		9'-0"	floor height	719.5	square footage	1' 2' 3' 4' 5'	scale	15'	key	interior boundaries exterior conditions	no. of rooms	4	units	2, 3, 6	A
---	--	-------	--------------	-------	----------------	----------------	-------	-----	-----	--	--------------	---	-------	---------	---