


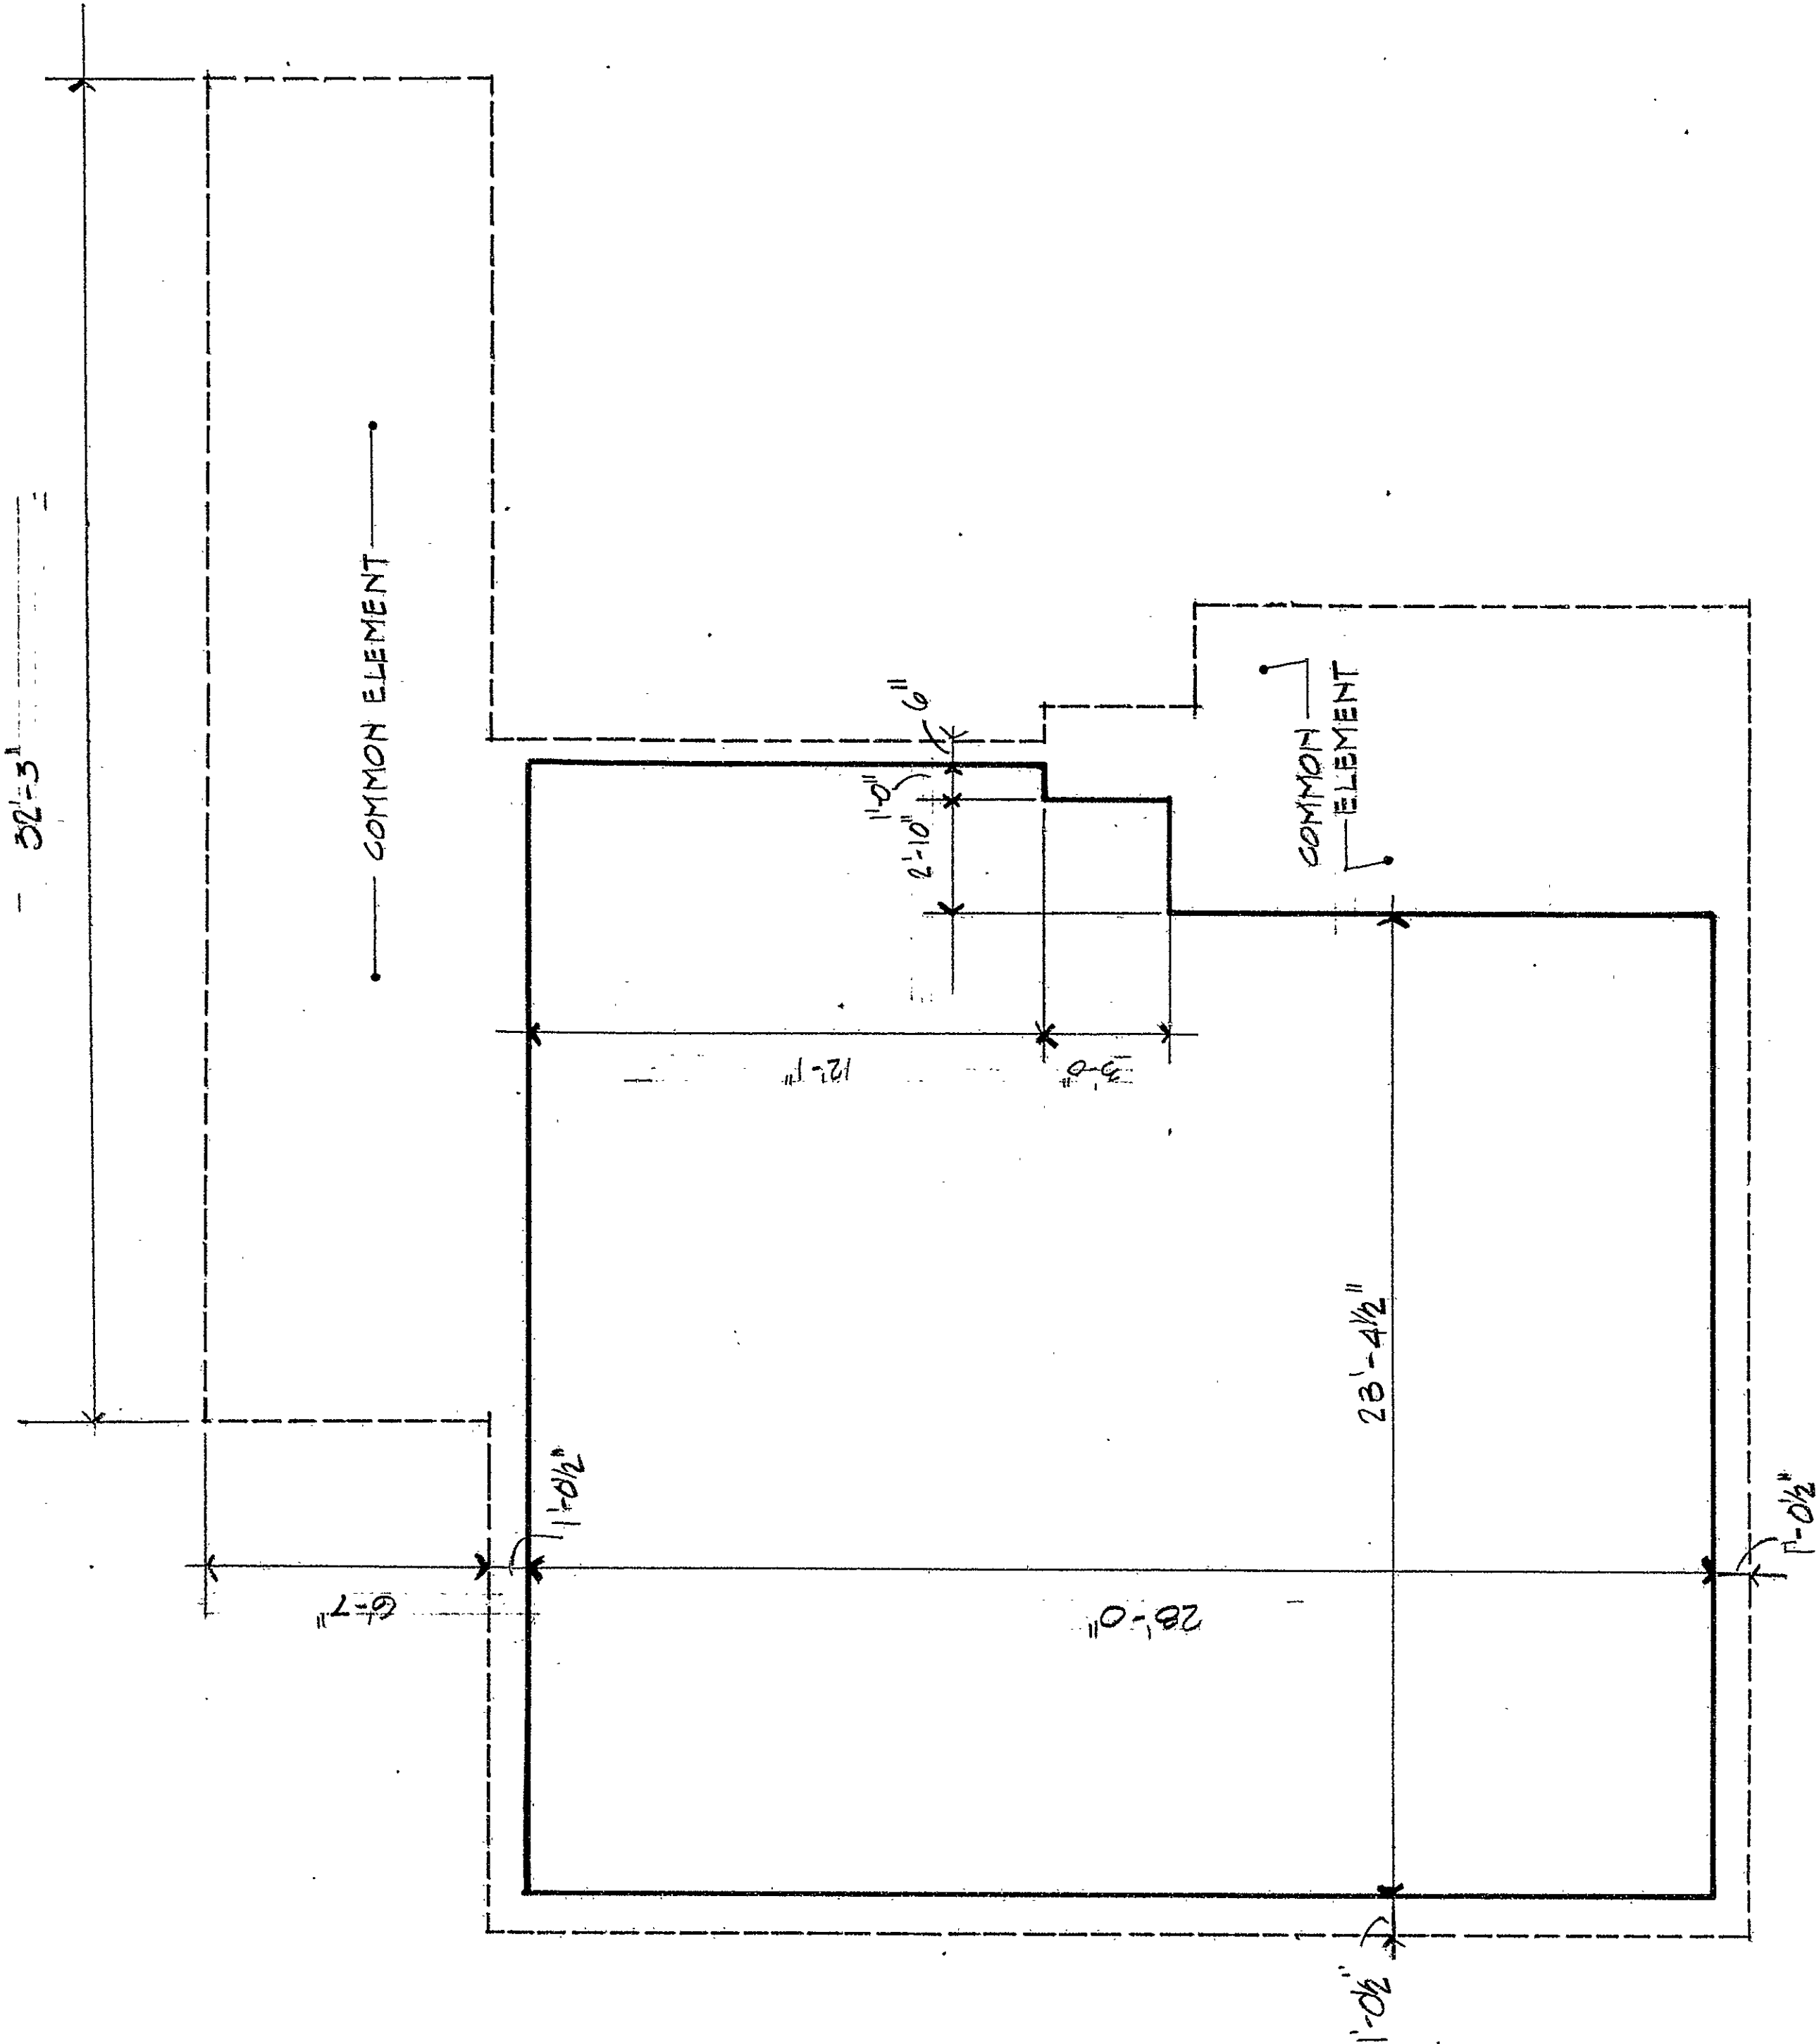

NOTE:
APPROXIMATE LOCATIONS AND ELEVATIONS WITH RESPECT TO GRADE ARE SHOWN ON SHEET NO. 1 OF 5 BY GERRIE DUBIEL L.S. 1675 DATED FEB 12-1982

FOR LOCATION AND DIMENSIONS SEE SHEET 1 OF 5 BUILDING # 177-179

EXHIBIT D TO DECLARATION
LEGAL TECHNICAL DEVELOPMENT CORP.

RECEIVED BY
DATE 2/14/82
TOTAL 177-179
100

CERTIFIED TO BE AN ACCURATE COPY OF PORTIONS OF THE PLANS ON FILE WITH THE CITY OF HARTFORD, CONNECTICUT BUILDING DEPARTMENT. <i>Douglas Moser</i> DOUGLAS MOSER - ARCHITECT DATE: 3/4/82 VERIFICATION STATE OF CONNECTICUT COUNTY OF TOLLAND ss: VERNON, CONNECTICUT PERSONALLY APPEARED DOUGLAS MOSER, WHO HAS SOLEMNLY AFFIRMED TO THE TRUTH OF THE STATEMENT TO WHICH HIS NAME IS SUBSCRIBED. <i>Douglas Moser</i> COMMISSIONER OF THE SUPERIOR COURT		9'-0" floor height	square footage 719.5	scale 1' 2' 3' 4' 5' 15'	Key interior boundaries exterior conditions	no. of rooms 4	units 1,4,5	3 of 5
greenfield condominium GREENFIELD STREET HARTFORD CONN <i>Condo Plan #B</i>		A						