


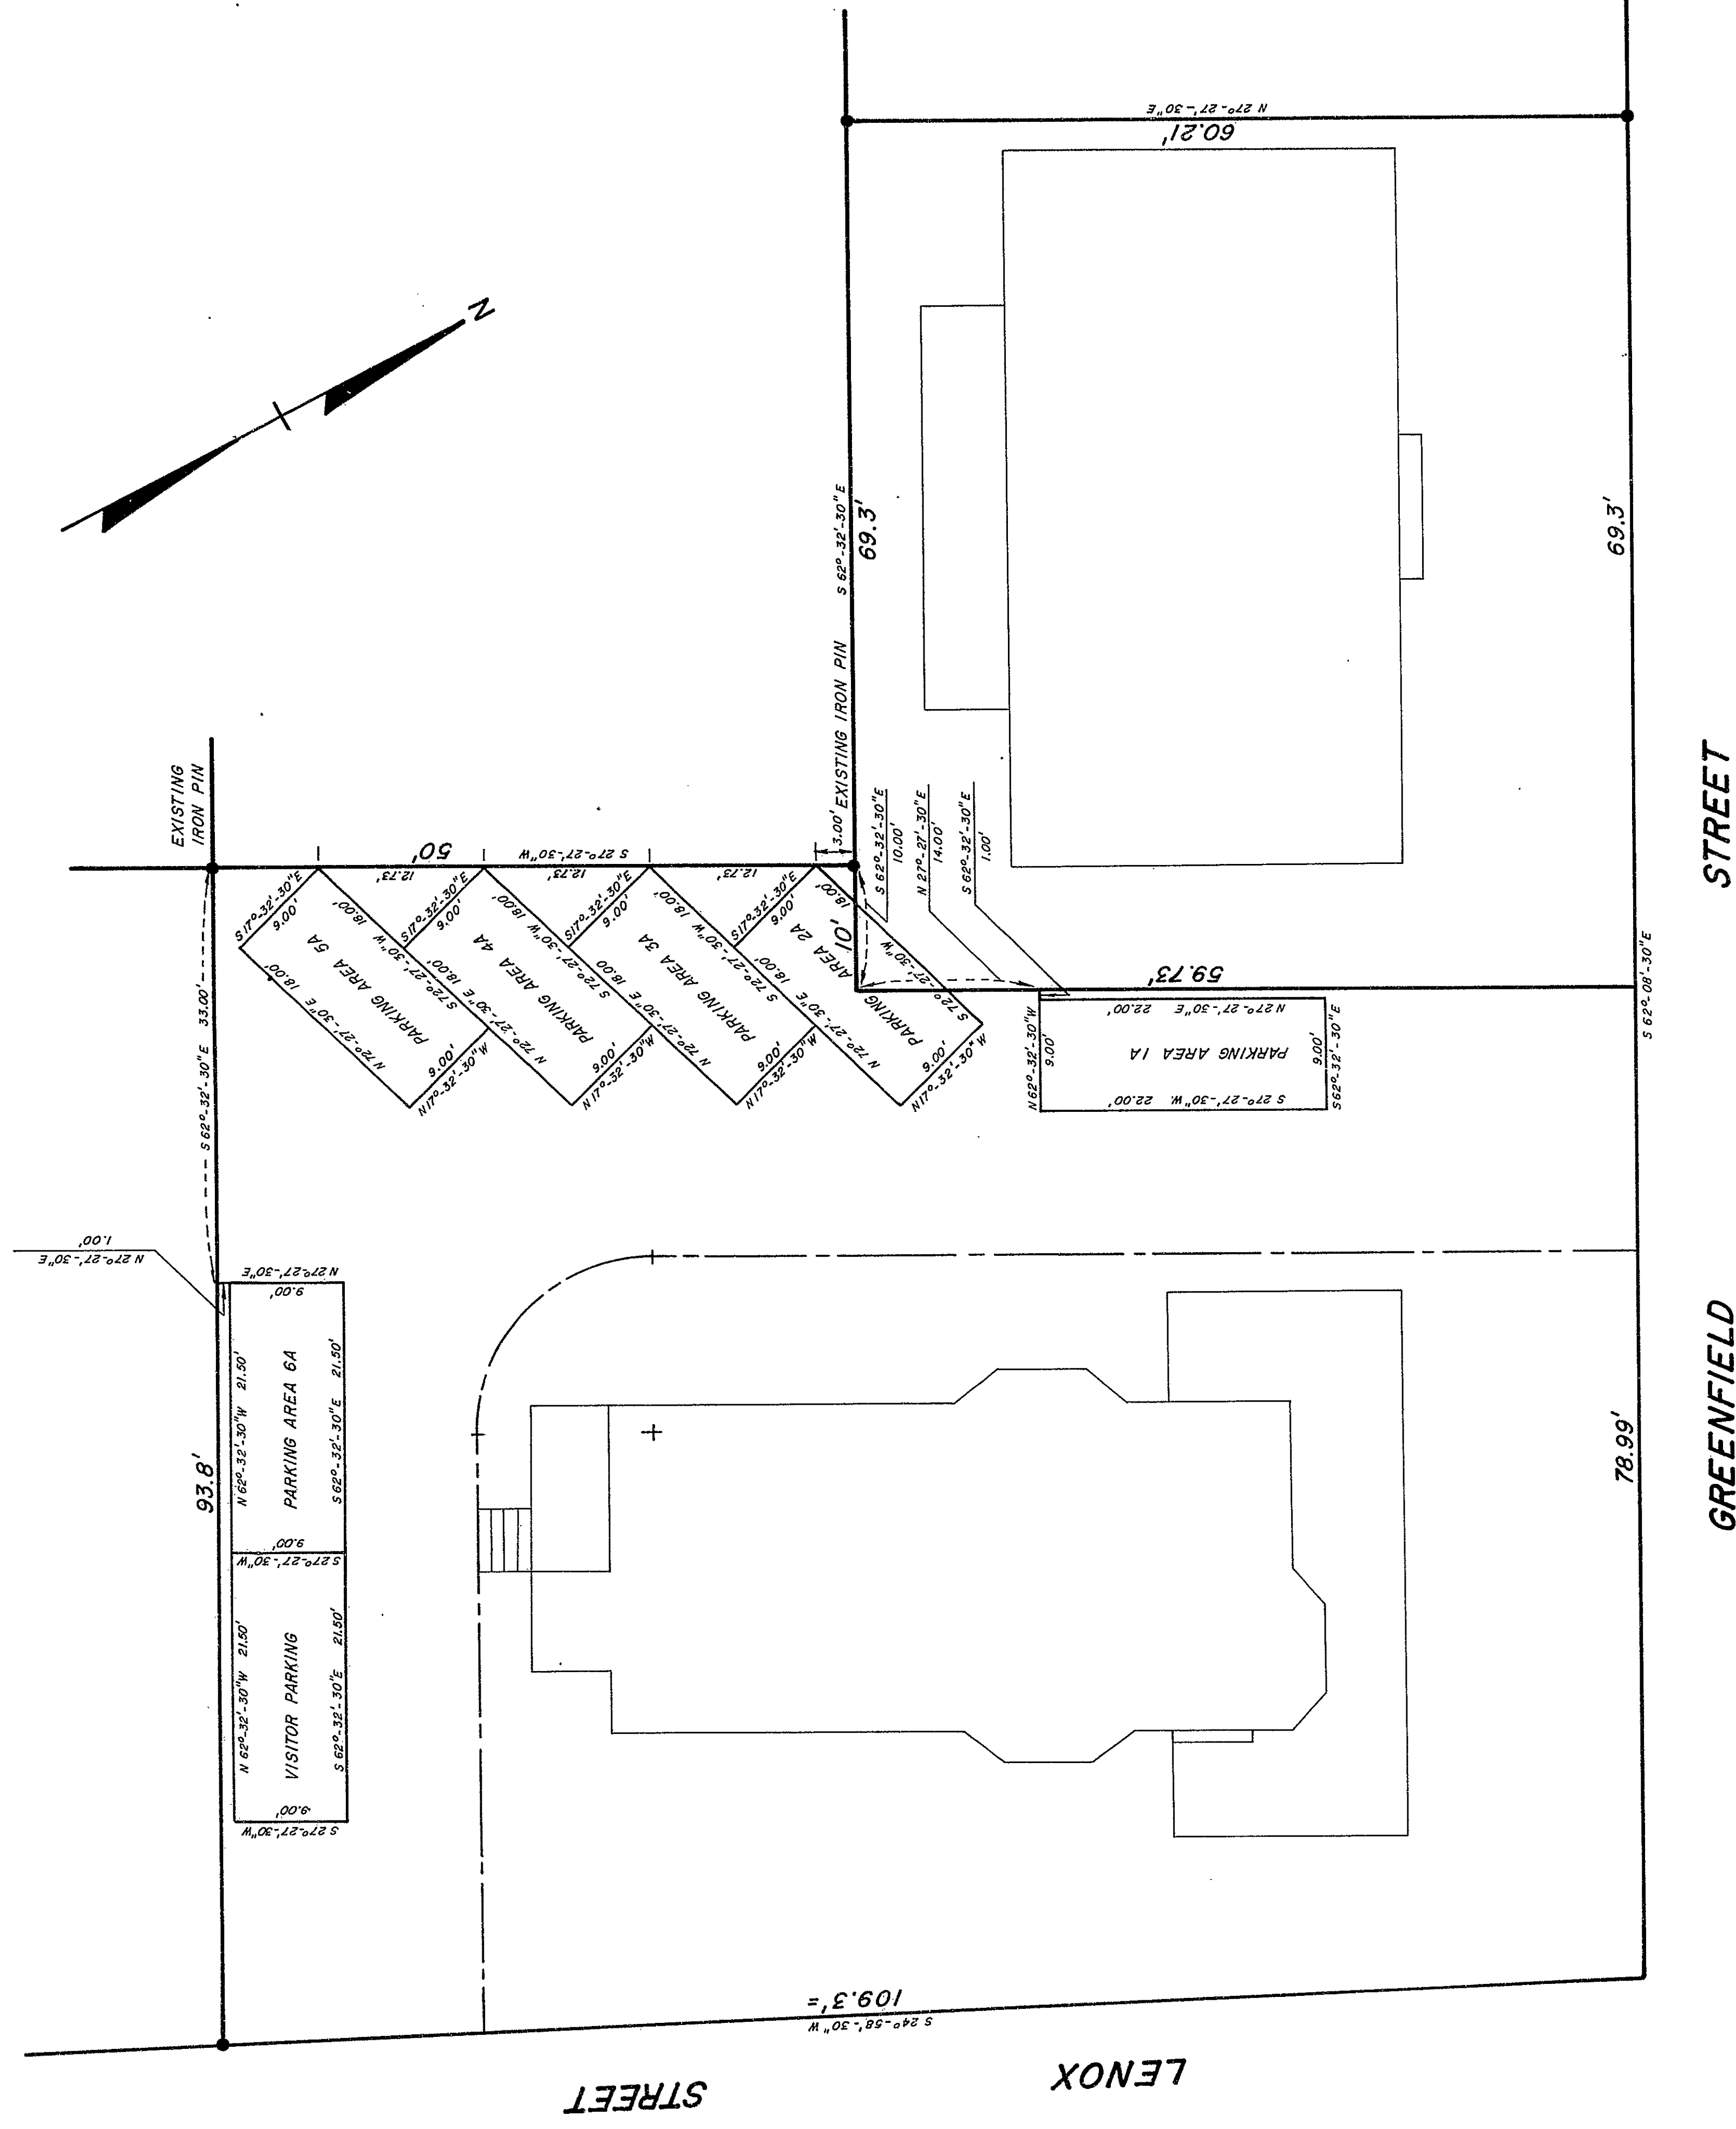

EASI FILE COMP IRVINE CA EFH 34
3

3-3

EXHIBIT A TO DECLARATION OF
LEGAL TECHNICAL DEVELOPMENT CORPORATION
GREENFIELD CONDOMINIUM
177-179 GREENFIELD STREET
HARTFORD, CONNECTICUT
SCALE: 1" = 10'
GERMIE DUBIEL L.S. 9678



I HEREBY CERTIFY THAT THIS MAP AND SURVEY WAS
PREPARED IN ACCORDANCE WITH THE STANDARDS OF
A CLASS A-2 SURVEY AS DEFINED BY THE BOARD
OF REGISTRATION FOR PROFESSIONAL ENGINEERS
AND LAND SURVEYORS.
Germie Dubiel
GERMIE DUBIEL L.S. 9678

greenfield condominium GREENFIELD STREET HARTFORD CONN		PARKING AREA DESCRIPTION	5 OF 5 Sheets
project only show plate # 3			

