

RECEIVED BY
Robert J. Sullivan
 NOV 9 3 37 PM '79
 TOWN & CITY CLERK
 HARTFORD
 VOL. PAGE

BUSHNELL TOWER CONDOMINIUM
 1 GOLD STREET
 HARTFORD, CONNECTICUT

REVISIONS


CONSULTANTS

DATE
 SCALE
 PROJECT NUMBER
 DRAWN BY

5.

IDEW
 DEW ARCHITECTS
 BUSHNELL PLAZA, ONE GOLD ST.
 HARTFORD, CONNECTICUT 06103

PARK LEVEL PLAN (SCHEMATIC)

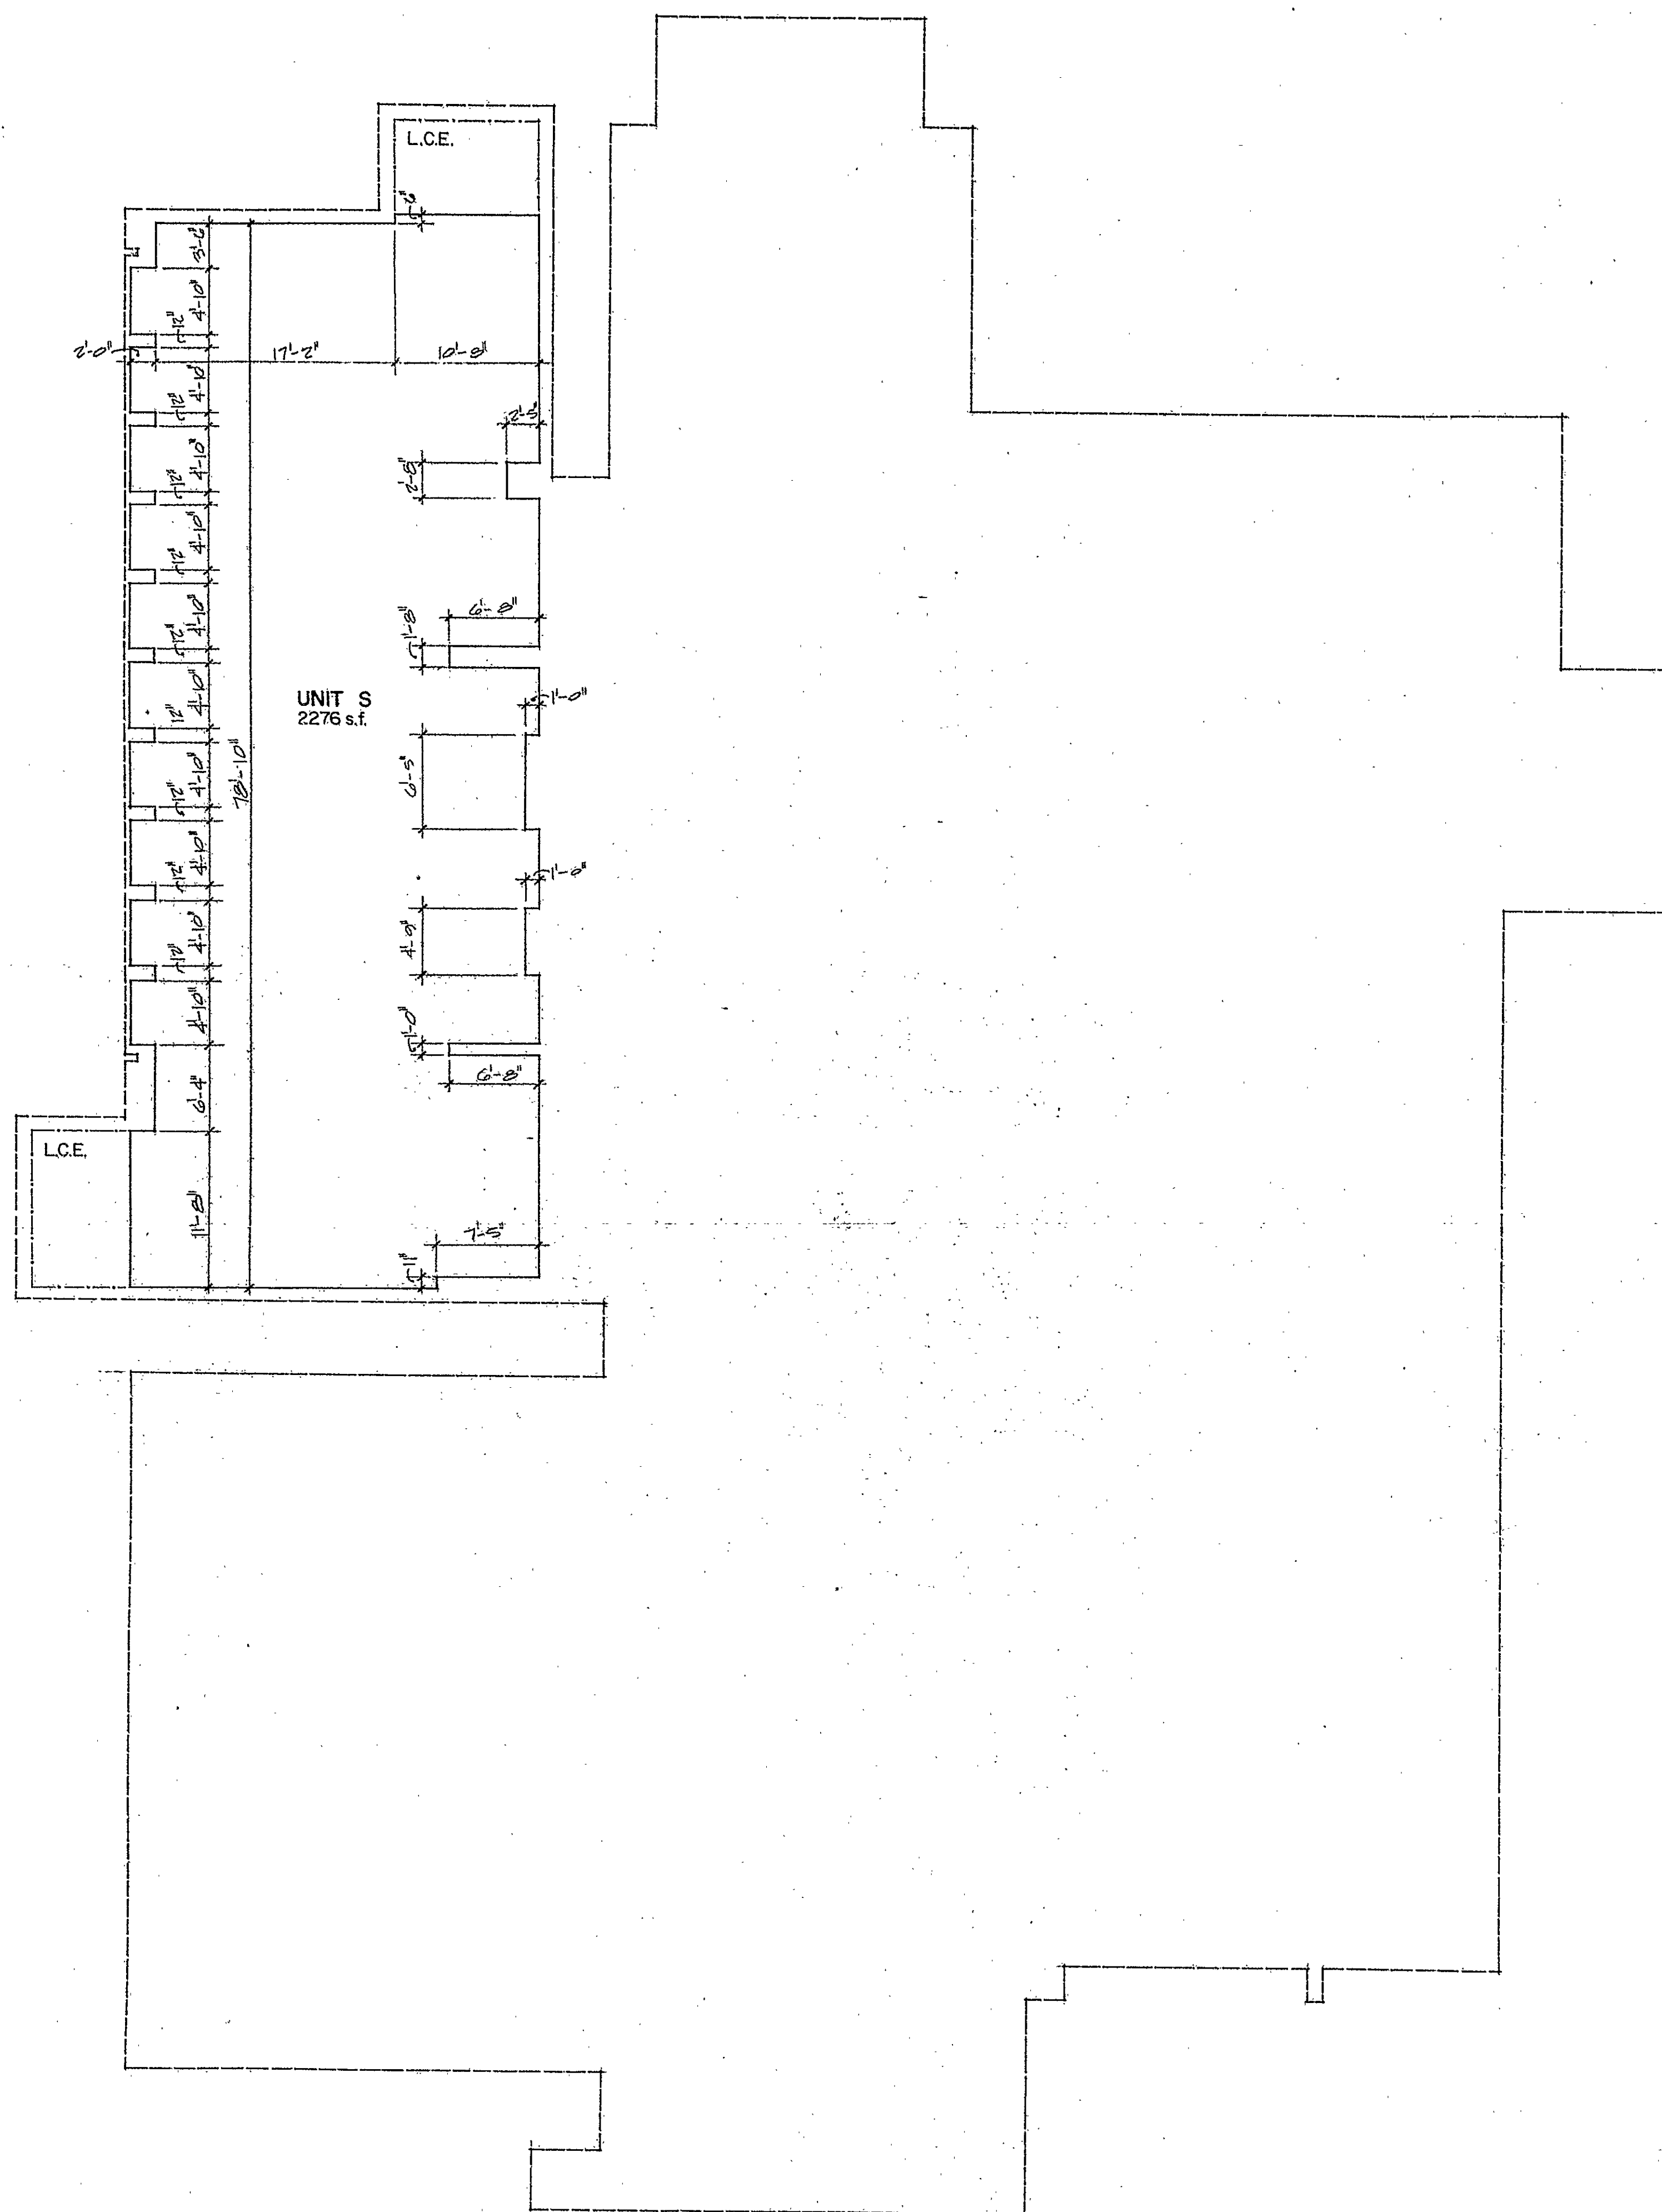

UPPER & LOWER UNIT BOUNDARIES
 UPPER UNIT BOUNDARY IS 48'-11", AND LOWER UNIT BOUNDARY IS 37'-0" ABOVE BASE POINT SHOWN ON THE SURVEY REFERRED TO IN SCHEDULE B OF THE DECLARATION.

LEGEND
 UNIT BOUNDARY
 LIMITED COMMON ELEMENT BOUNDARY
 EXTERIOR BUILDING PERIMETER

ABBREVIATIONS
 L.C.E. LIMITED COMMON ELEMENT
 S.F. SQUARE FEET

CERTIFICATION
 CERTIFIED TO BE AN ACCURATE COPY OF PORTIONS OF THE PLANS ON FILE WITH THE DEPARTMENT OF LICENSES AND INSPECTIONS OF THE CITY OF HARTFORD.
Andrew B. Smith 11-9-79
 ANDREW B. SMITH, AIA DATE

VERIFICATION
 STATE OF CONNECTICUT)
 COUNTY OF HARTFORD) ss HARTFORD, NOVEMBER 9, 1979
 PERSONNALLY APPEARED ANDREW B. SMITH, SIGNER OF THE FOREGOING CERTIFICATE AND BEING DULY SWORN, MADE SOLEMN OATH TO THE TRUTH OF THE STATEMENT TO WHICH HIS NAME IS SUBSCRIBED.

[Signature]
 COMMISSIONER OF THE SUPERIOR COURT

GRAPHIC SCALE
 0' 5' 10' 15' 20' 25' 30' 35' 40'

5