



EASI FILE CORP IRVINE CA EFM 34

9	
---	--

Exhibit B

DOB # 428825

PROPERTY OF
JEFF LINERT
6 - 8 ATWOOD STREET
HARTFORD CONNECTICUT
SCALE: 1" = 20'
NOVEMBER 8, 1979

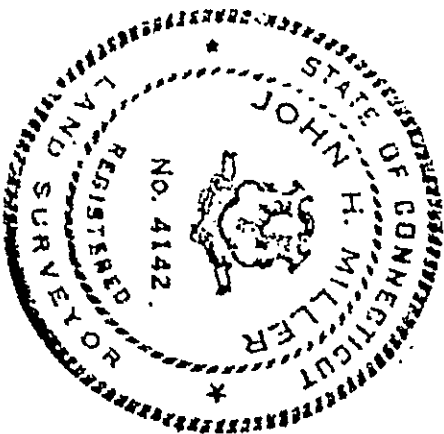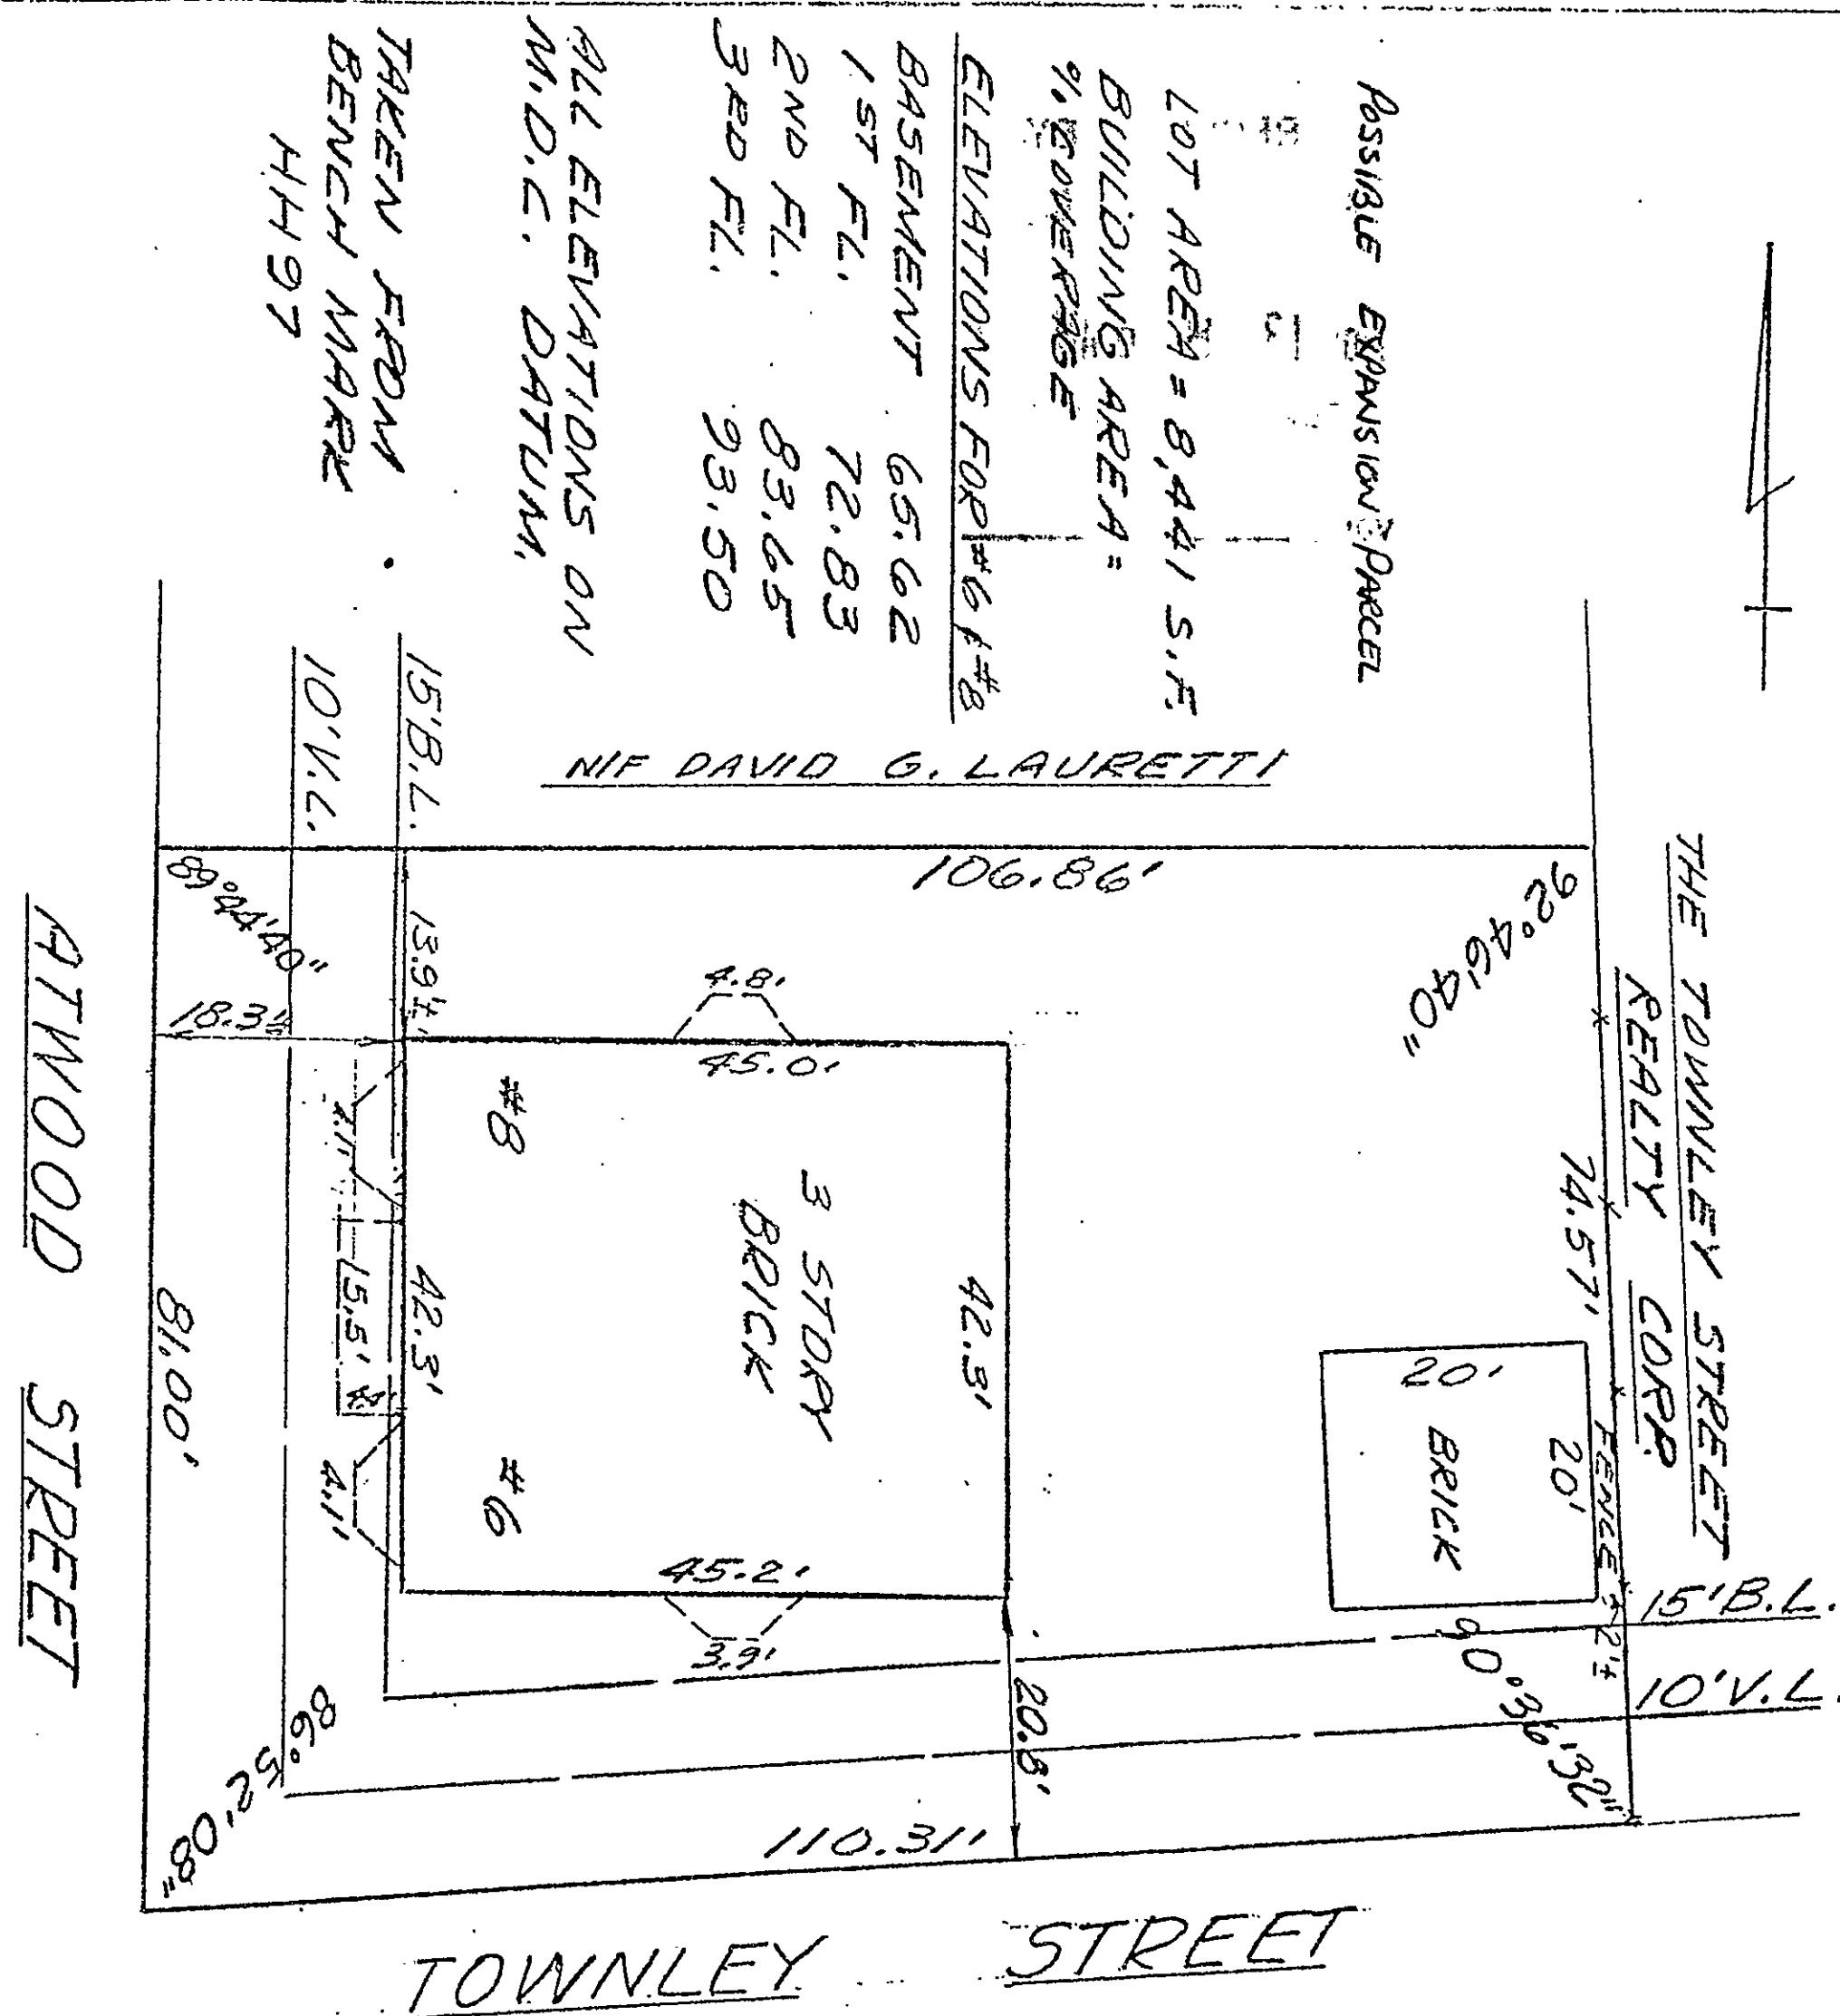

I hereby certify that this map and survey were prepared in accordance with the standards of a Class A2 survey as defined in the Code of Practice for Standards of Accuracy of Surveys and Maps adopted December 10, 1975, and as amended by the Connecticut Association of Land Surveyors, Inc.

CLOSE, JENSEN & MILLER
Civil Engineers & Surveyors

By *John H. Miller*

