


RECEIVED BY
Robert J. Sullivan

JUN 11 11 05 AM '80

TOWN & CITY CLERK
HARTFORD

VOL _____ PAGE 436011

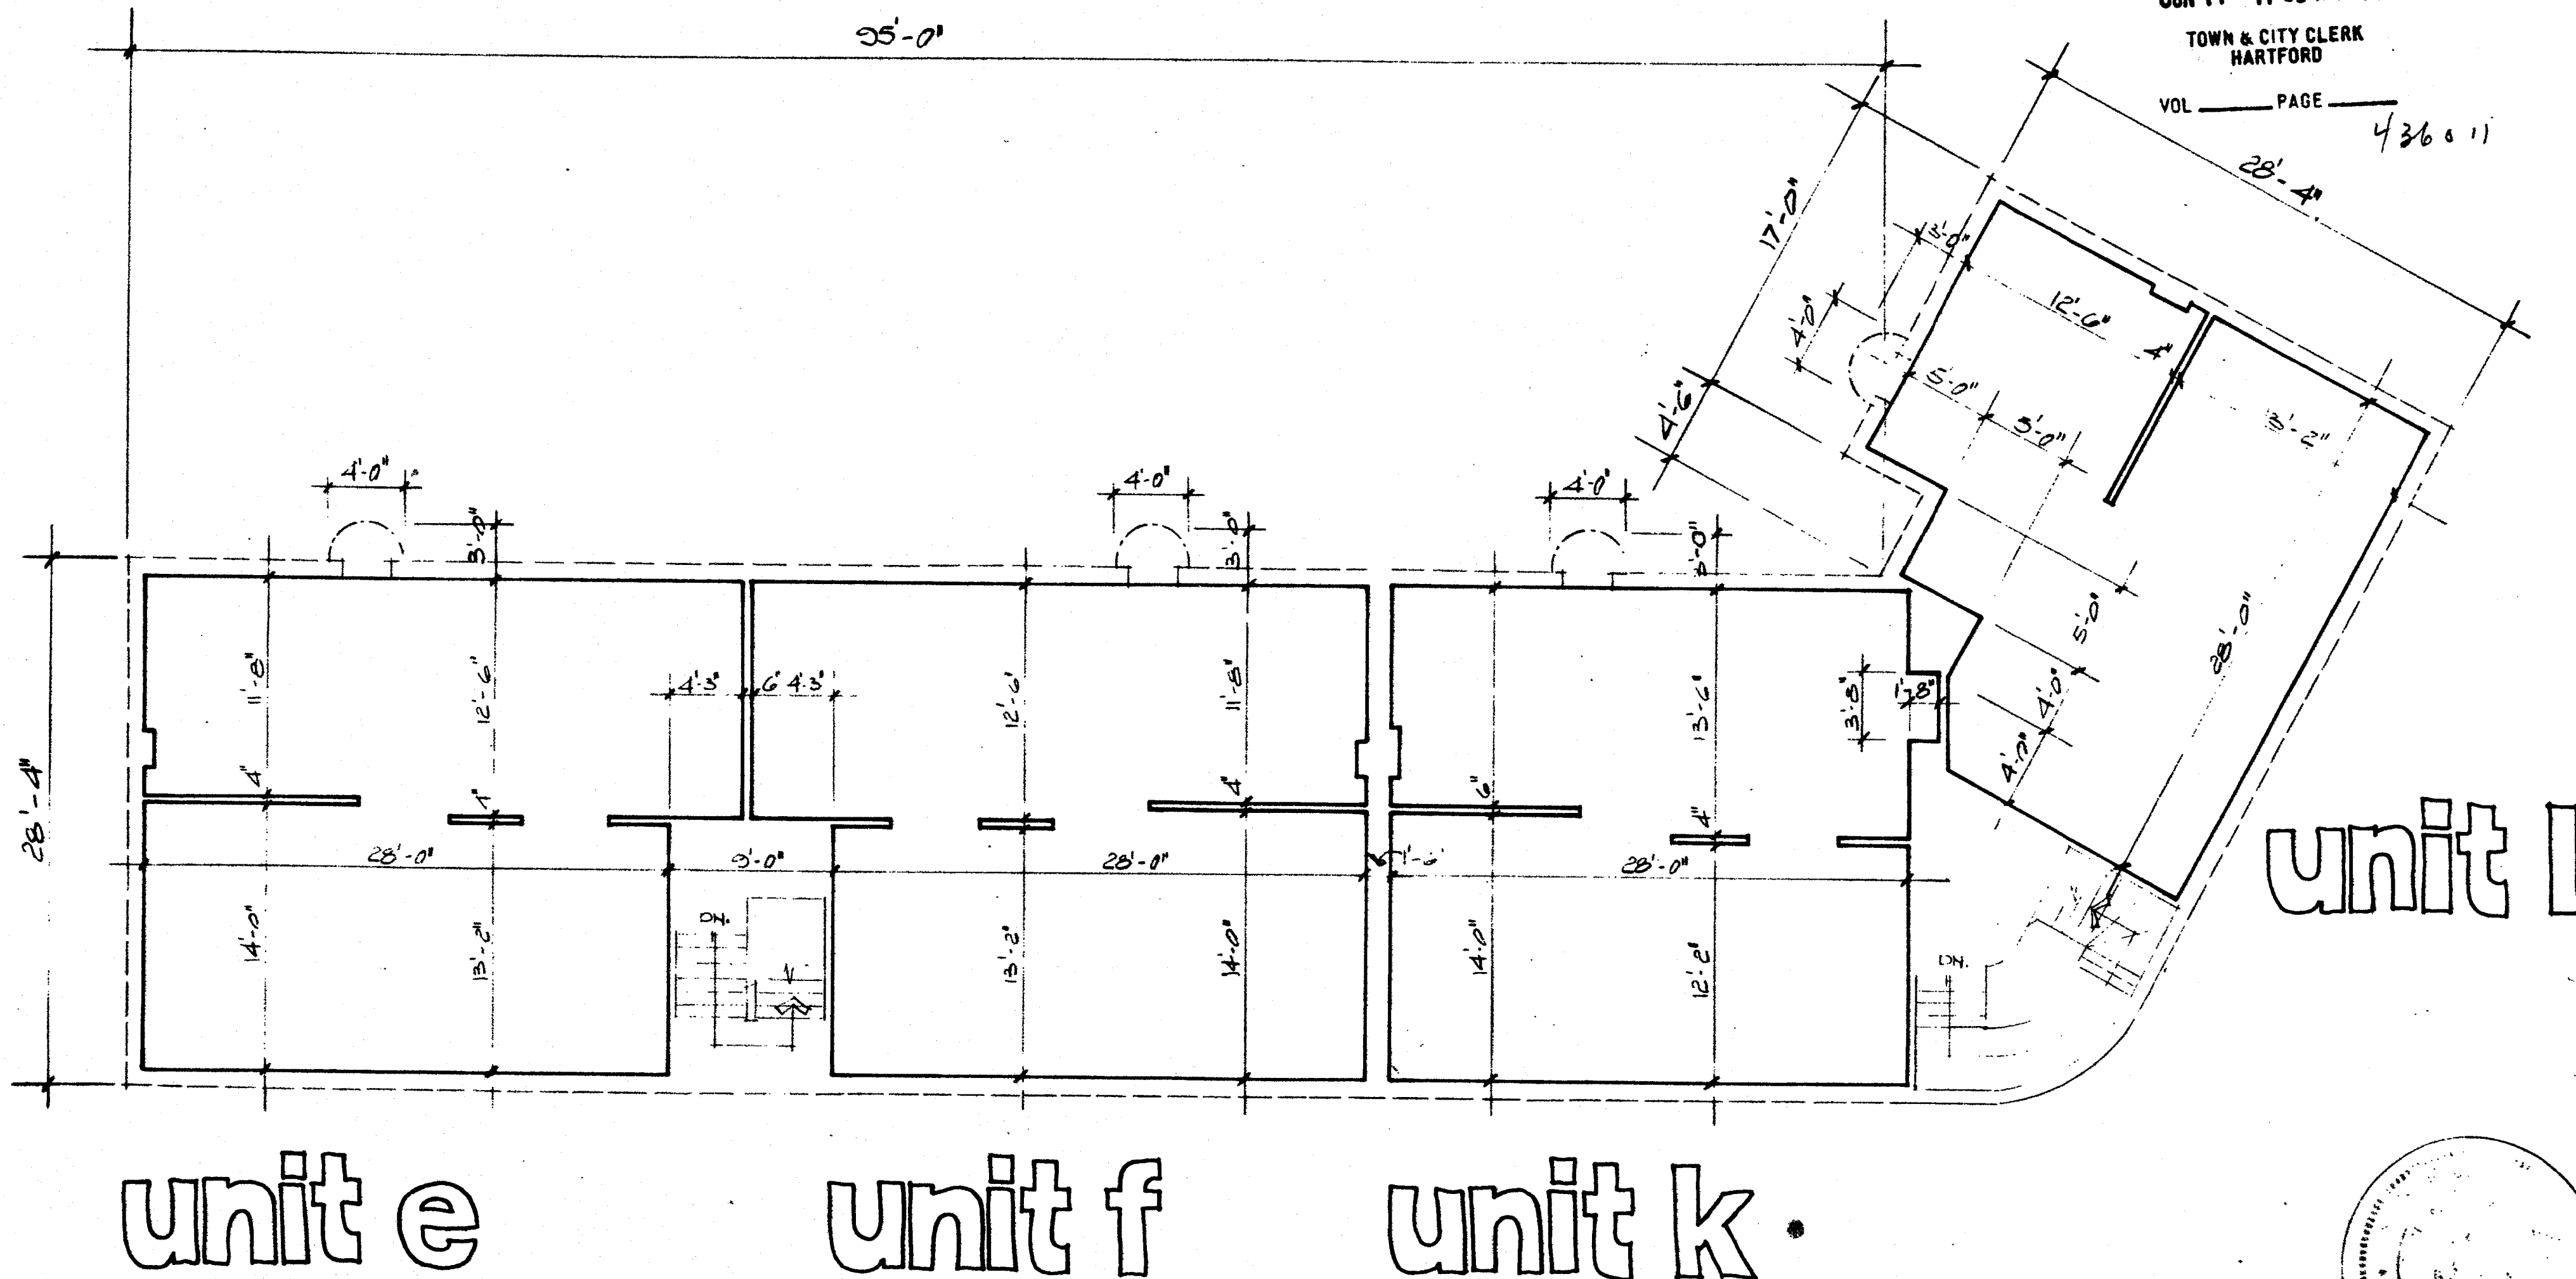


unit e

unit f

unit k

unit 1

* NOTE :
ELEVATIONS BASED ON MEAN SEA LEVEL

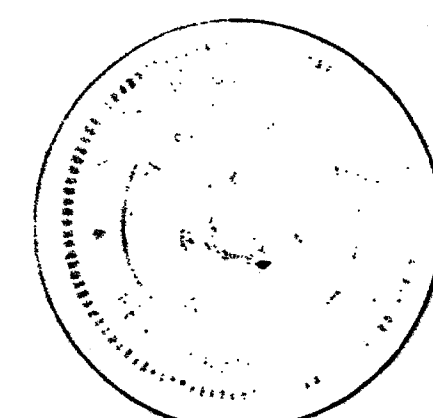

SHEET 4 OF 4

SCALE 1/8" = 1'-0"
5 43210 5 10

LEGEND :
UNIT BOUNDARY
COMMON ELEMENT IMPROVEMENT BOUNDARY
LIMITED COMMON ELEMENT BOUNDARY

second floor

BOTTOM OF CEILING
ELEV. 113'-0"
FINISH FLOOR ELEVATION
104'-0"

Certified to be an accurate copy
of portions of the plans on file with
the City of Hartford, Connecticut.
Department of Licenses and Inspections.

Hans Lohse - Architect
Dated MAY 22 '80

State of Conn. ss: May 12, 1980
County of Hartford
Personally appeared Hans Lohse, a duly sworn
who made oath of the truth of the statement
to which his signature appears.
Commissioner of the Superior Court

