


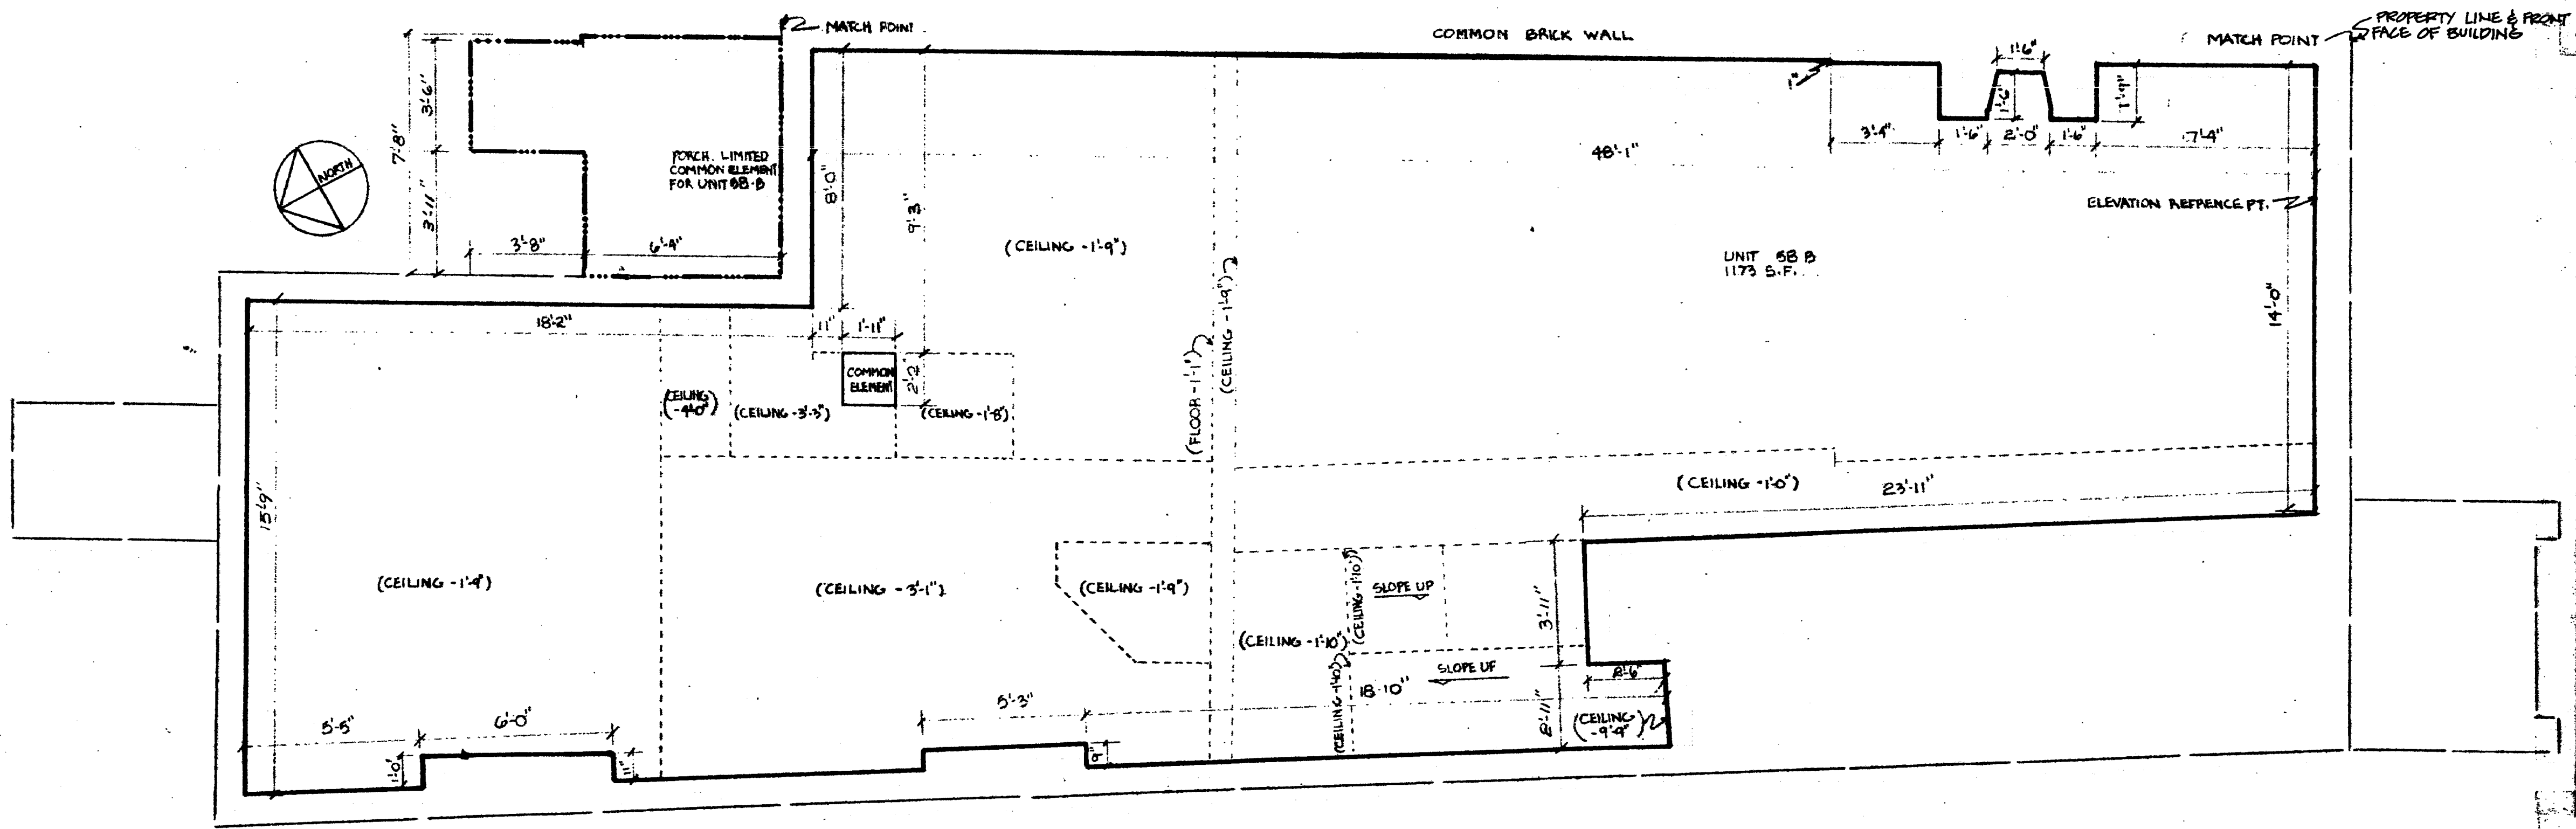

NOT TO SCALE
THIS PLAN IS A REPRODUCTION OF THE ORIGINAL PLAN
AND DOES NOT REPRESENT THE ACTUAL CONSTRUCTION
OF THE BUILDING. IT IS THE RESPONSIBILITY OF THE
OWNER TO VERIFY THE ACCURACY OF THE PLAN
AND TO OBTAIN NECESSARY PERMITS AND
APPROVALS FROM THE APPROPRIATE
AUTHORITIES. THE ARCHITECT ASSUMES
NO LIABILITY FOR ANY ERRORS OR
OMISSIONS IN THIS PLAN.

BUCKINGHAM CONDOMINIUM

UNIT 58 B


FIRST FLOOR 58 BUCKINGHAM STREET

- EXTERIOR WALL OF BUILDING
- UNIT BOUNDARY
- LIMITED COMMON ELEMENT BOUNDARY
- CEILING OR FLOOR ELEVATION CHANGE

I HEREBY CERTIFY THAT THESE PLANS ARE AN ACCURATE COPY OF THAT PORTION OF THE PLANS FILED WITH THE BUILDING OFFICIAL OF THE CITY OF HARTFORD PURSUANT TO SECTION 19-396 OF THE CONNECTICUT GENERAL STATUTES, REVISED 1950, AS AMENDED.

JOHN L. DOLLARD
REGISTERED ARCHITECT
SUBSCRIBED AND SWORN TO BEFORE ME THIS 10th DAY OF NOVEMBER 1979

NOTARY PUBLIC MY COMMISSION EXPIRES 4/1/84

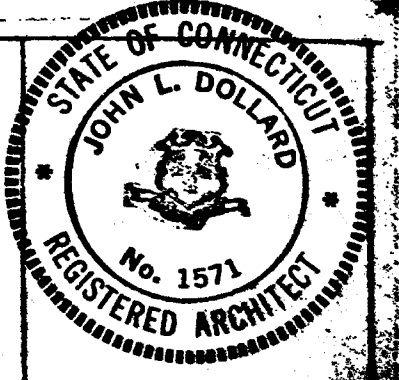

ELEVATIONS FROM M.D.C. DATUM 8 M.T. 9. ELEVATION 98.86'