


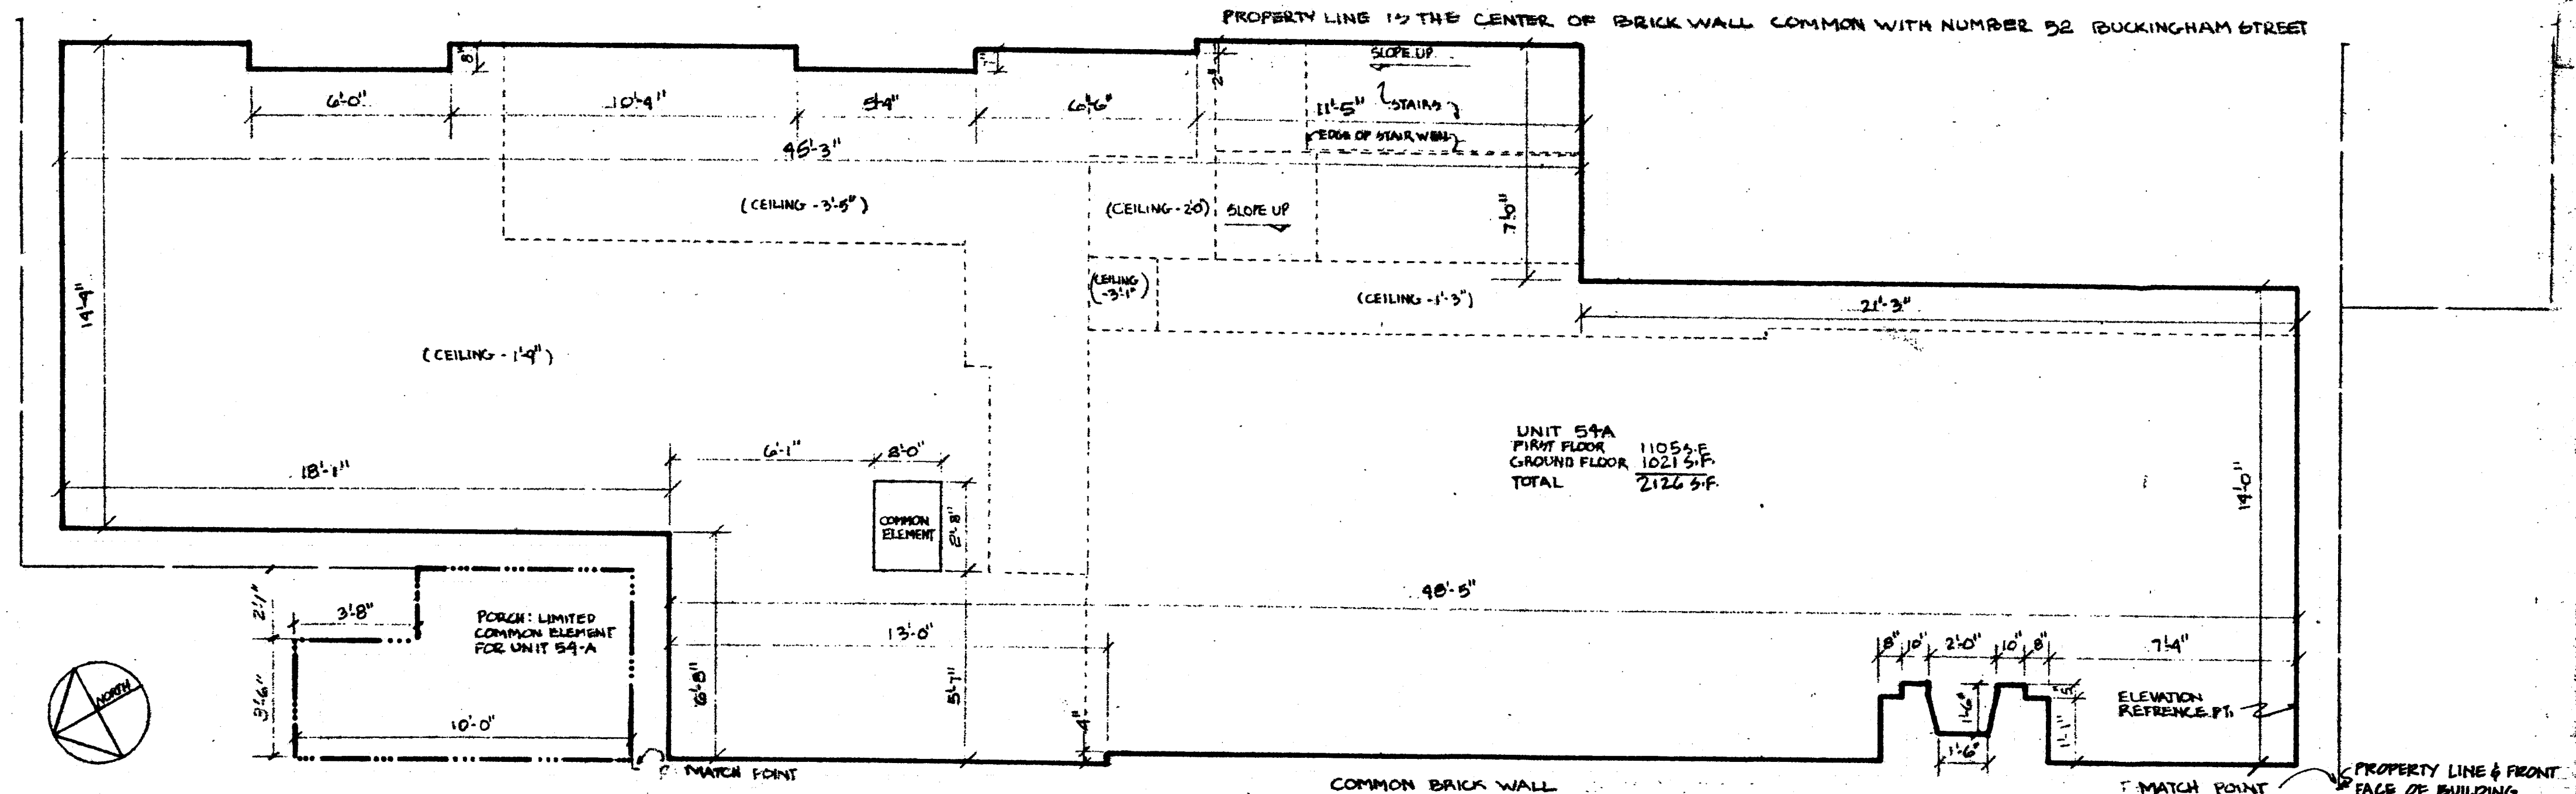

BUCKINGHAM CONDOMINIUM

UNIT 54 A



first floor

GROUND & FIRST FLOORS 54 BUCKINGHAM STREET

- EXTERIOR WALL OF BUILDING
- UNIT BOUNDARY
- LIMITED COMMON ELEMENT BOUNDARY
- CEILING OR FLOOR ELEVATION CHANGE

I HEREBY CERTIFY THAT THESE PLANS ARE AN ACCURATE COPY OF THAT PORTION OF THE PLANS FILED WITH THE BUILDING OFFICE OF THE TOWN OF HARTFORD PURSUANT TO SECTION 19-296 OF THE CONNECTICUT GENERAL STATUTES, REVISED 1959, AS AMENDED.

JOHN L. DOLLARD
REGISTERED ARCHITECT
SUBSCRIBED AND SWORN TO BEFORE ME THIS 10th DAY OF NOVEMBER 1979
NOTARY PUBLIC MY COMMISSION EXPIRES 4/1/84

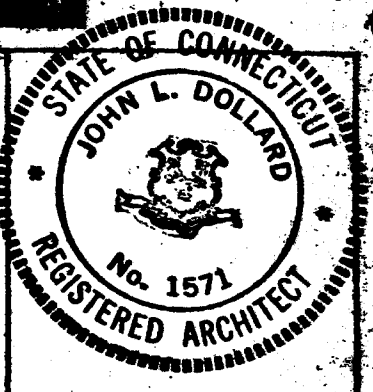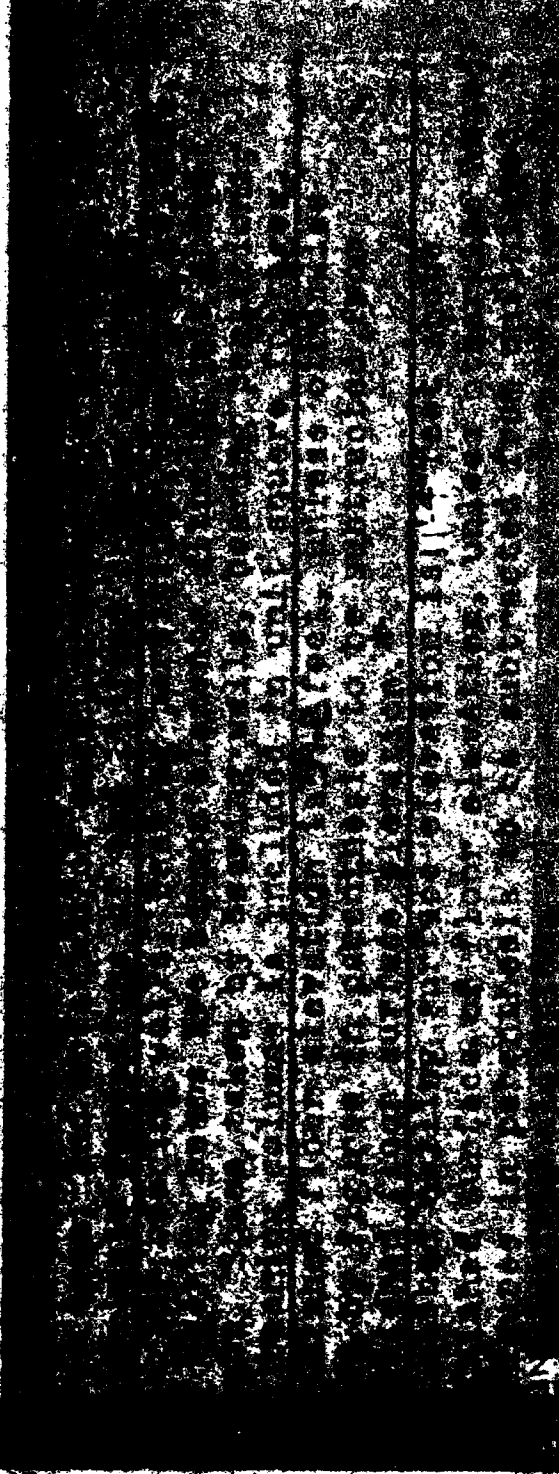

RECEIVED BA

ELEVATIONS FROM M.D.C. DATUM B.M. 1.9 ELEVATION 88.85

