


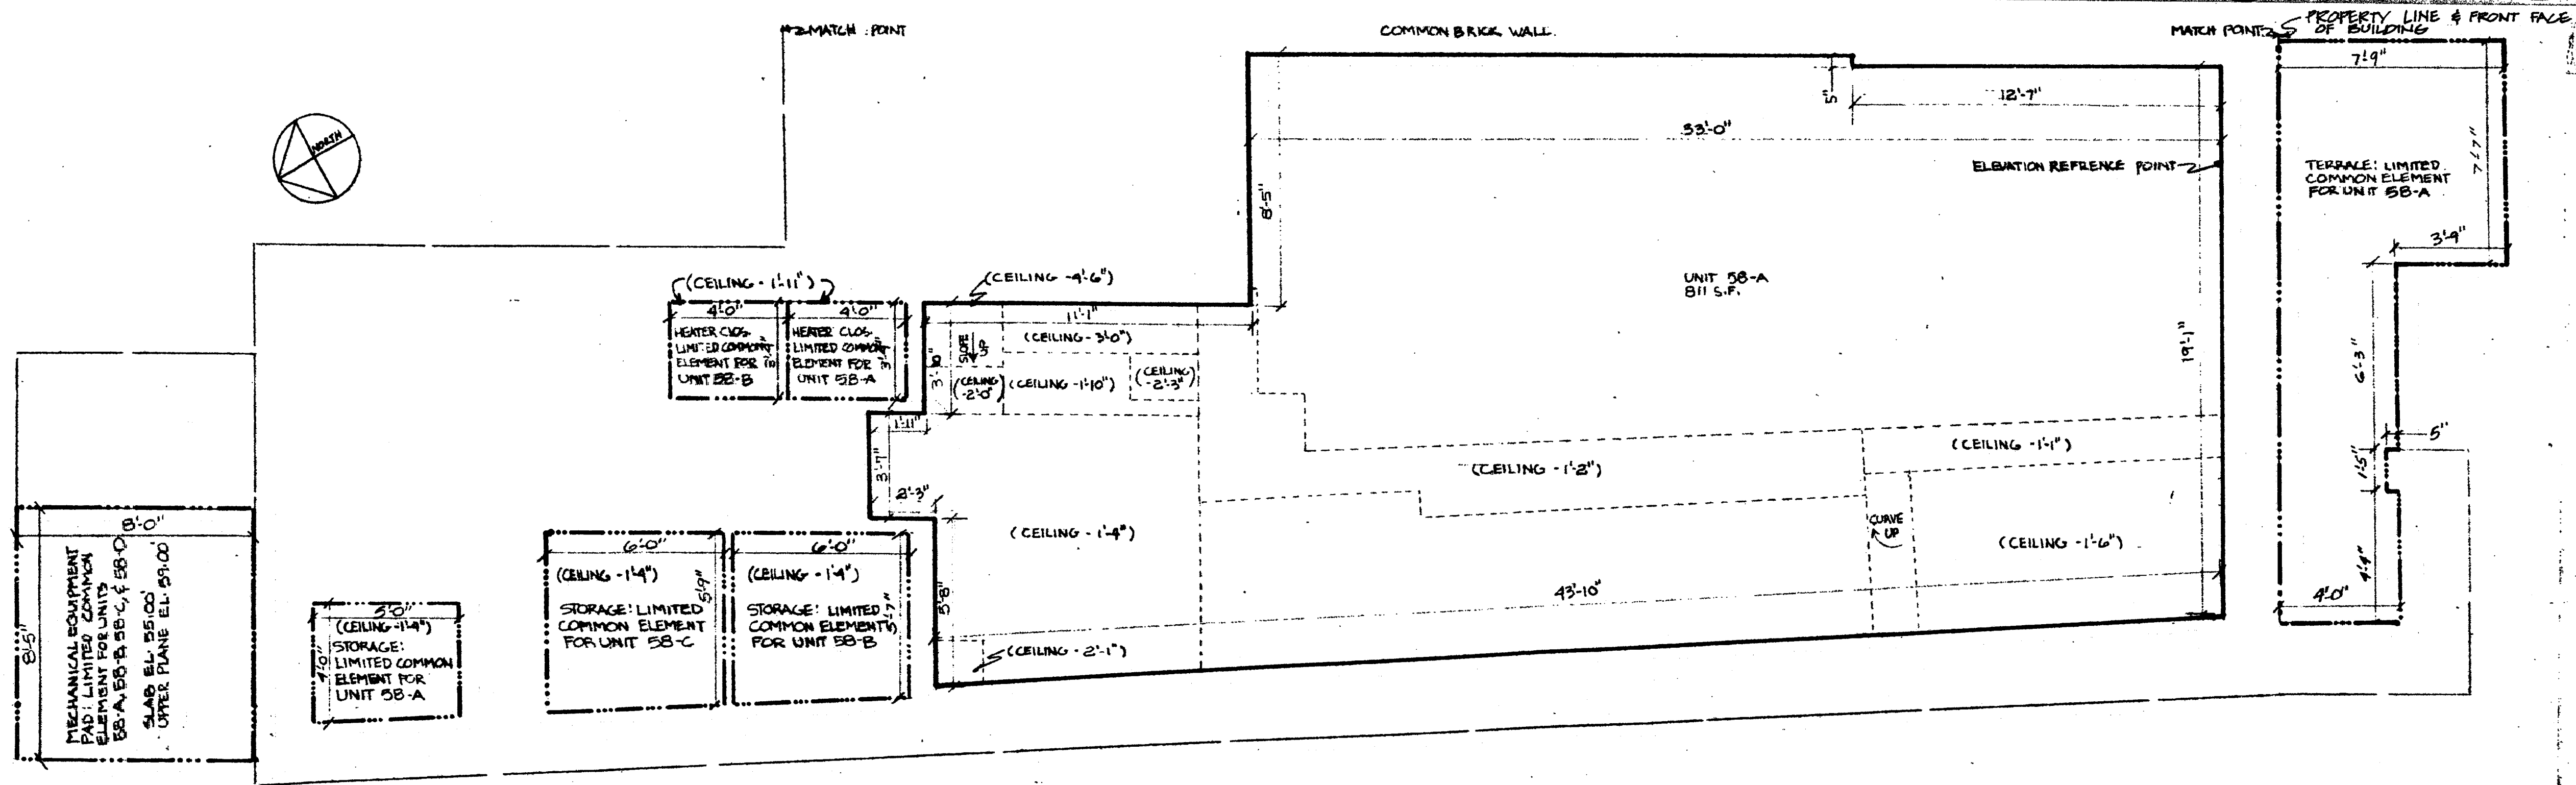

BUCKINGHAM CONDOMINIUM
UNIT 58 A

GROUND FLOOR 58 BUCKINGHAM STREET

_____ EXTERIOR WALL OF BUILDING
 _____ UNIT BOUNDARY
 - - - - - LIMITED COMMON ELEMENT BOUNDARY
 - - - - - CEILING OR FLOOR ELEVATION CHANGE

I HEREBY CERTIFY THAT THESE PLANS ARE AN ACCURATE COPY OF THAT PORTION OF THE PLANS FILED WITH THE BUILDING OFFICE OF THE TOWN OF HARTFORD PURSUANT TO SECTION 19-246 OF THE CONNECTICUT GENERAL STATUTES, REVISED 1952, AS AMENDED.

JOHN L. DOLLARD
REGISTERED ARCHITECT
SUBSCRIBED AND SWORN TO BEFORE ME THIS 10th DAY OF NOVEMBER 1979
John A. Mann
NOTARY PUBLIC MY COMMISSION EXPIRES 2/1/84



NO. 11-1-1 ELEVATION 55.85

